


**EXISTING
REAR ELEVATION**
SCALE 1:100

**EXISTING
SIDE ELEVATION**
SCALE 1:100

**EXISTING
FRONT ELEVATION**
SCALE 1:100

**EXISTING
SIDE ELEVATION**
SCALE 1:100

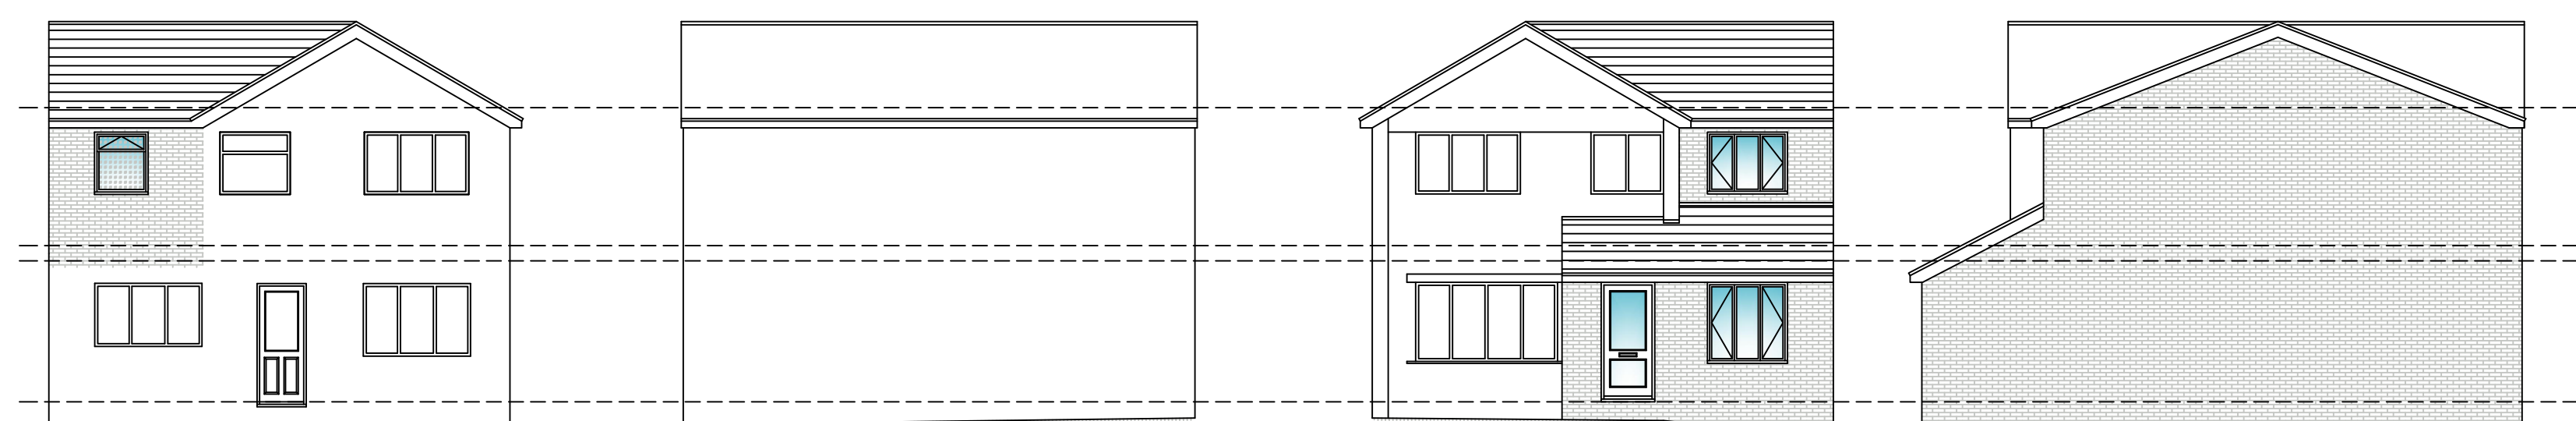


**PROPOSED
REAR ELEVATION**
SCALE 1:100



**PROPOSED
SIDE ELEVATION**
SCALE 1:100

**PROPOSED
FRONT ELEVATION**
SCALE 1:100

**PROPOSED
SIDE ELEVATION**
SCALE 1:100

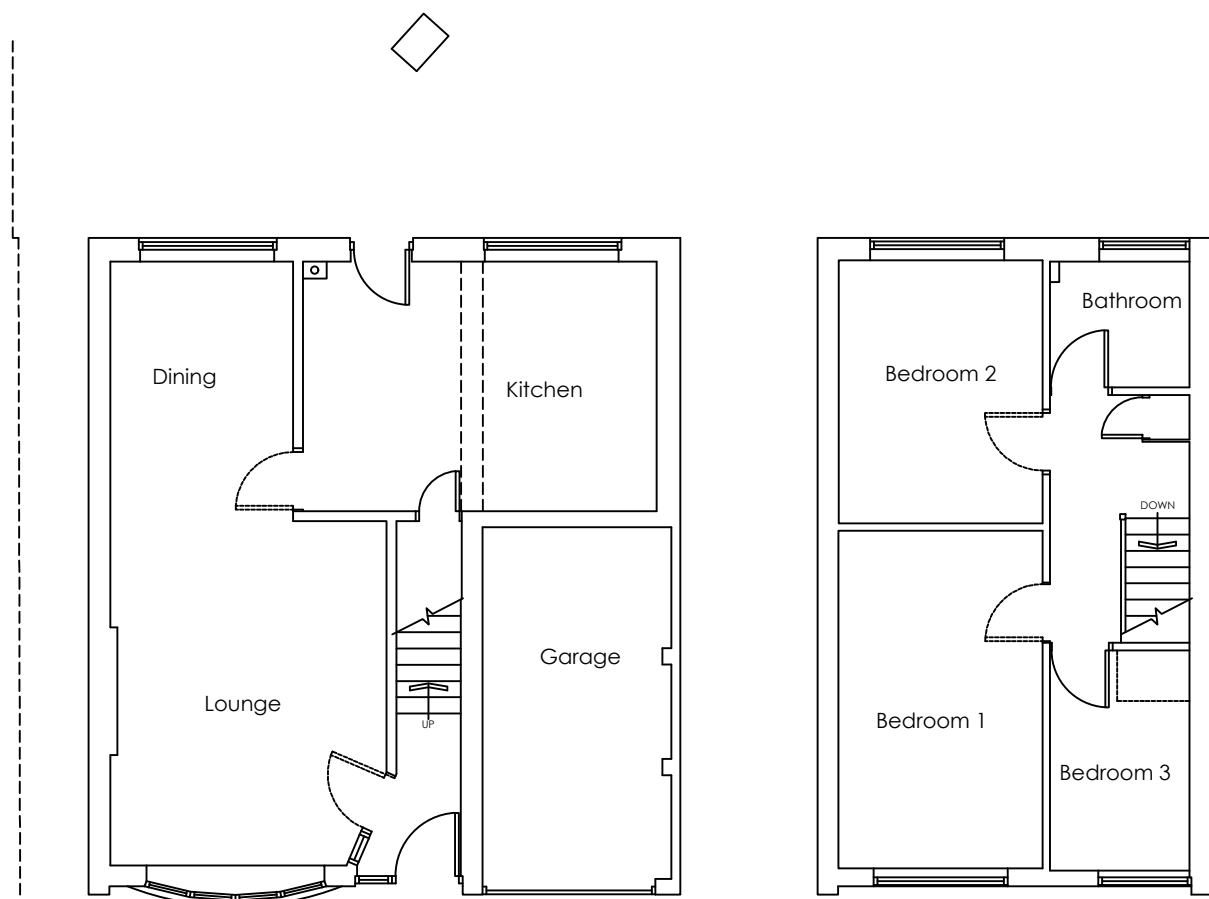


**EXISTING
FLOOR PLANS**
SCALE 1:100

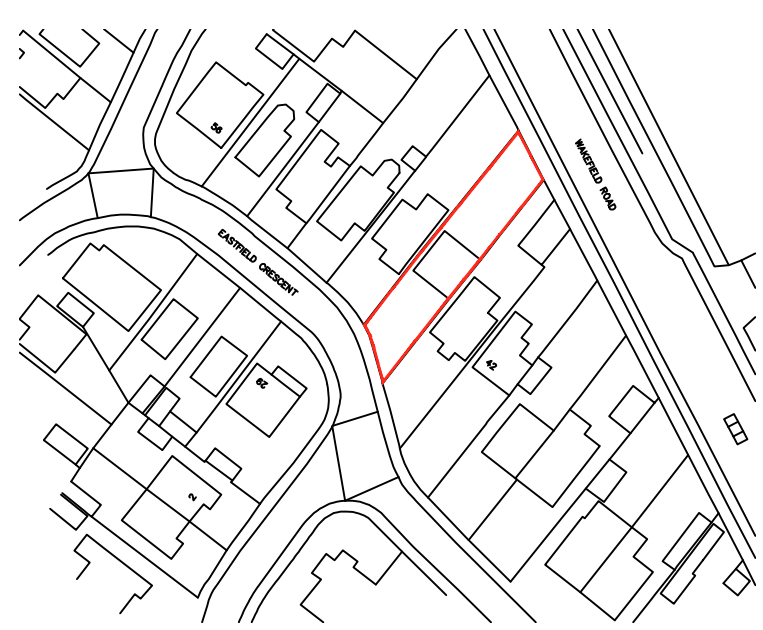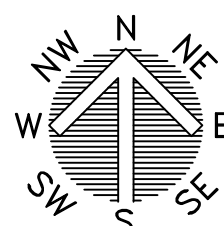

LOCATION PLAN
SCALE 1:1250



BLOCK PLAN
SCALE 1:500

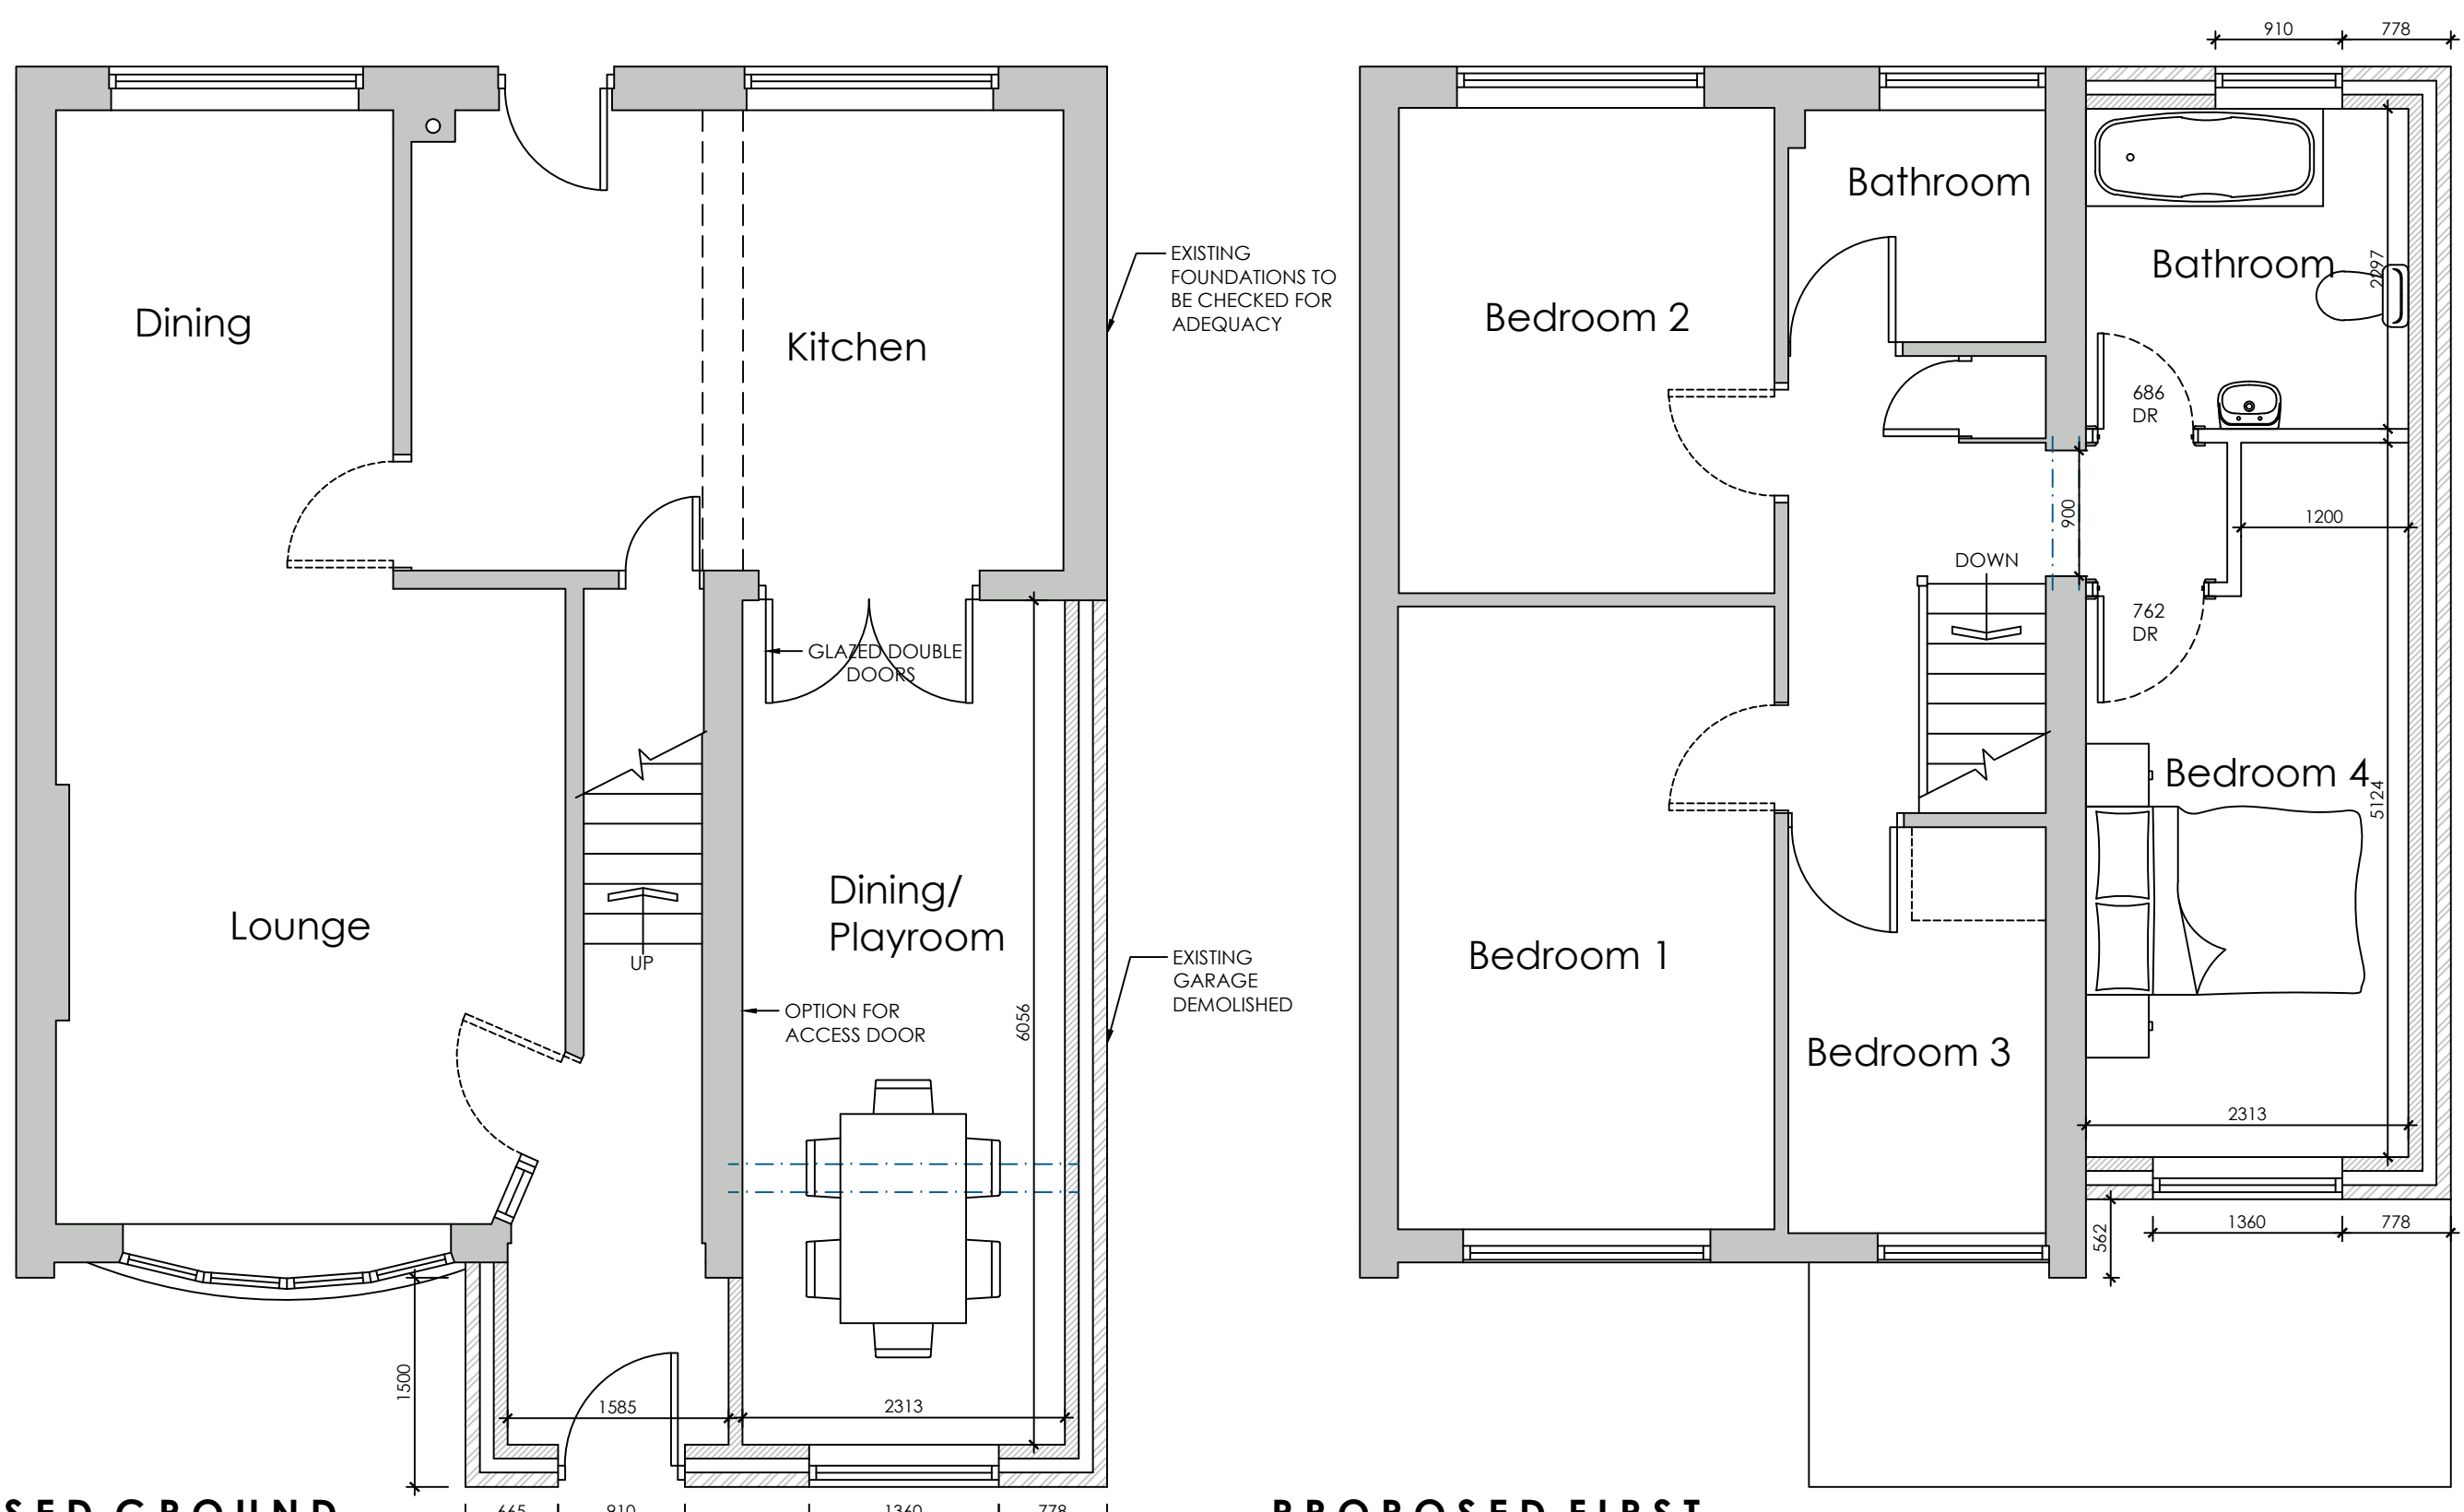

**PROPOSED GROUND
FLOOR PLAN**
SCALE 1:50

**PROPOSED FIRST
FLOOR PLAN**
SCALE 1:50

 WhiteAgus Architectural Services			OFFICE ONE, 34 VICTORIA ROAD, BARNESLEY, S70 2BU Phone: 01226 208482 Email: info@whiteagus.co.uk Web: www.whiteagus.co.uk		
Project. PROPOSED WORKS AT 46 EASTFIELD CRESCENT STAINCROSS, S75 6DN				Client. MR SAM BARRON	
Drawing Title. PLANS AND ELEVATIONS				Date. SEPTEMBER 2023	Scale. 1:50 & 1:100 @ A1
				Ref. 23-113	Dwg. No. 01
				Rev. A	
Date	Suffix	Description	Date	Suffix	Description
06/10/2023	A	REVISED TO CLIENTS REQUIREMENTS			