


1 ground floor
1 : 50

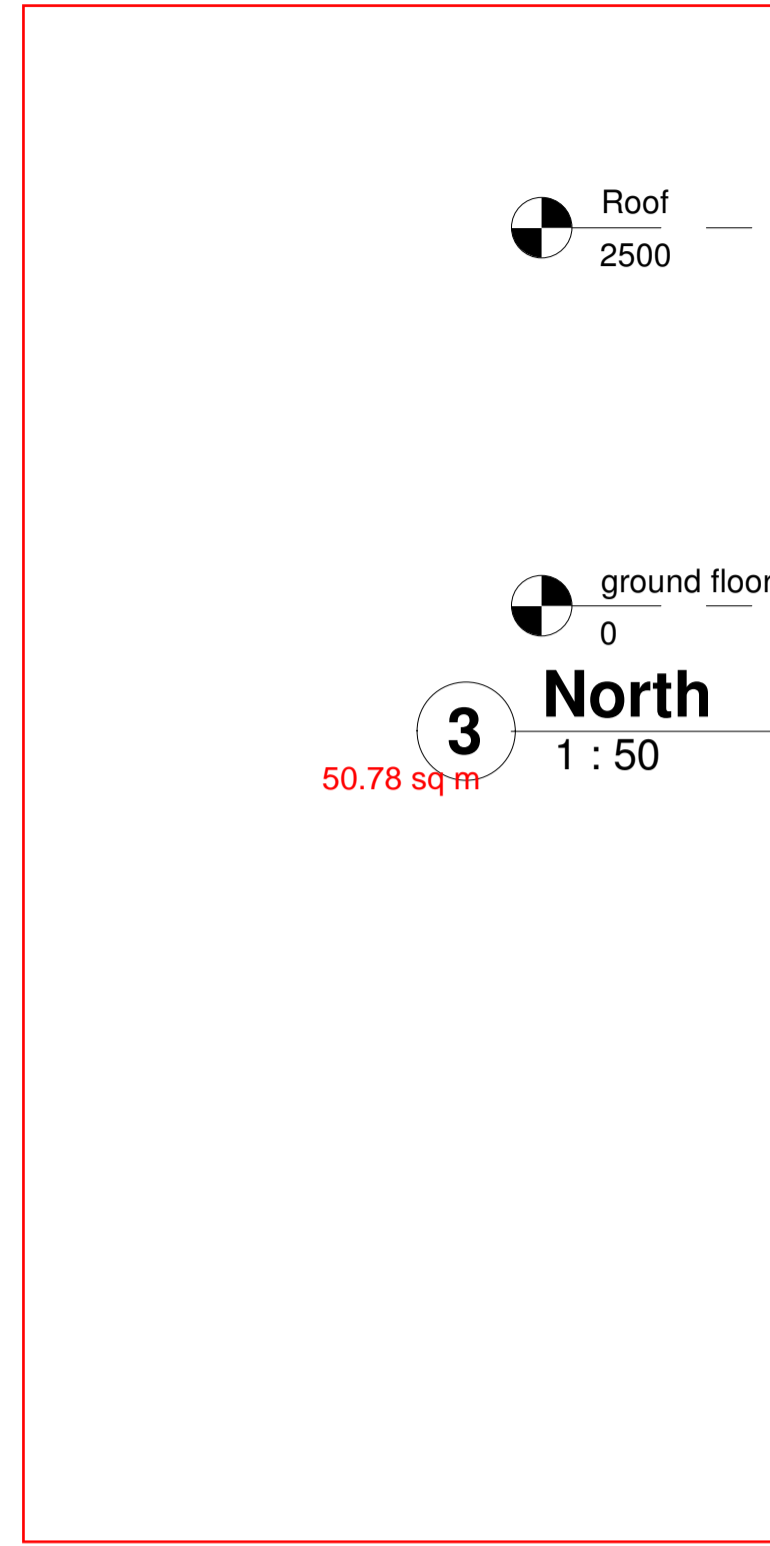


3 North
1 : 50


50.78 sq m

Roof
2500


ground floor
0

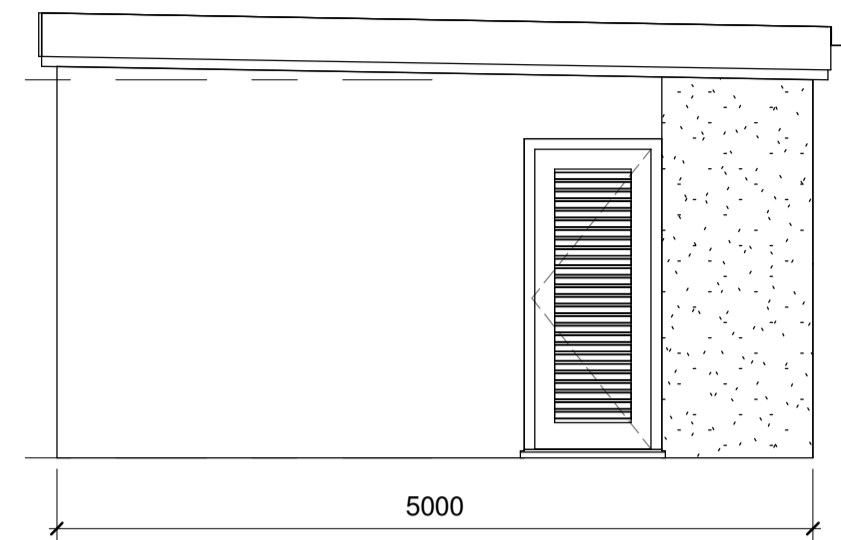



4 East
1 : 50

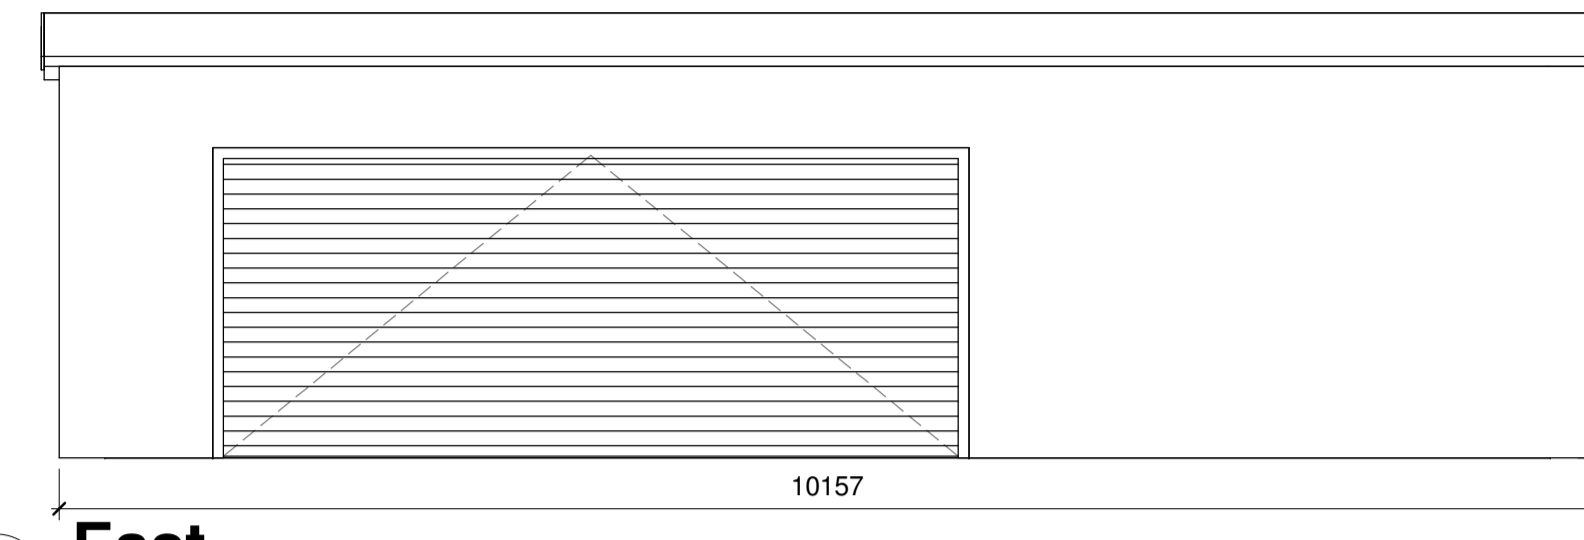

6 West
1 : 50

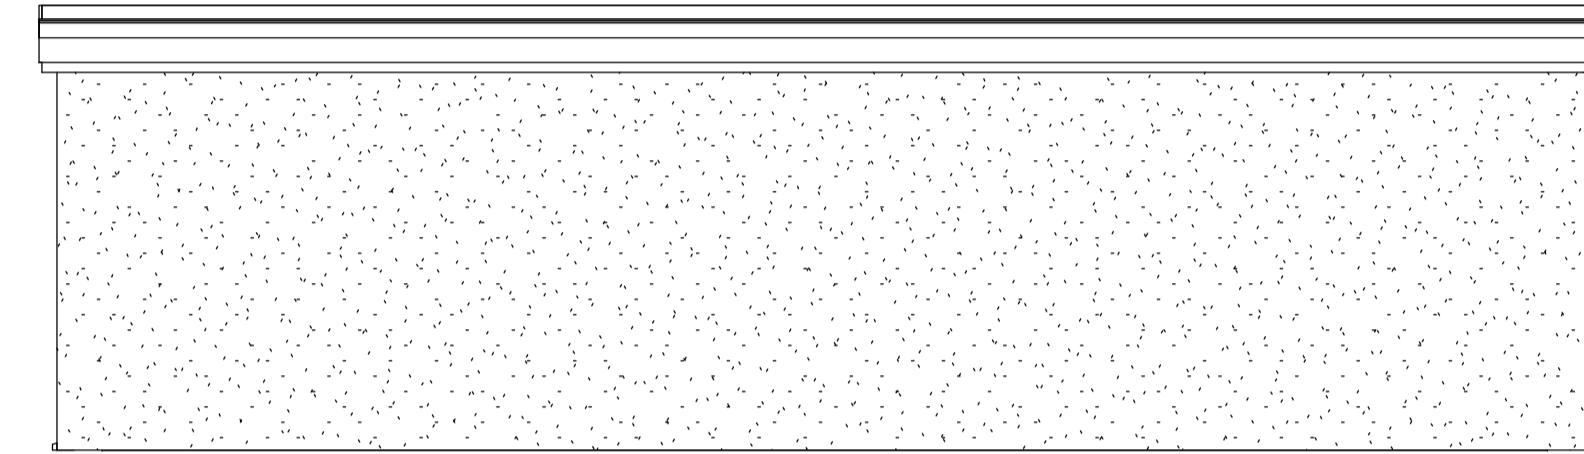


5 South
1 : 50

 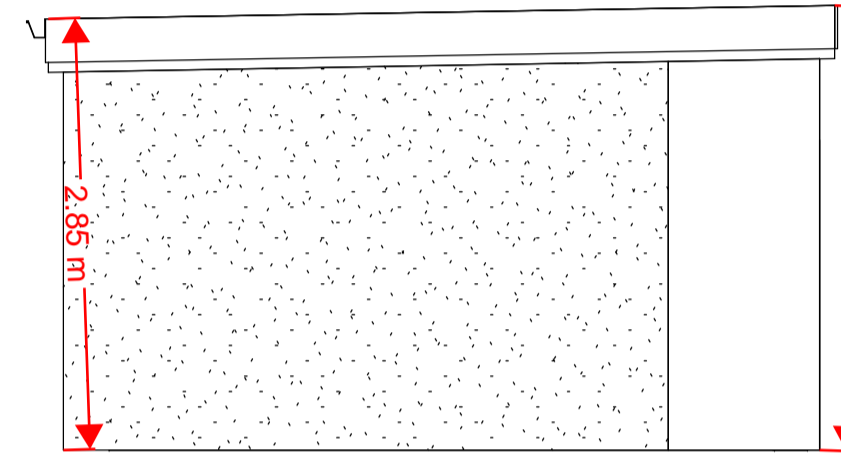


2 Roof
1 : 50

7 Proposed Site Plan
1 : 200

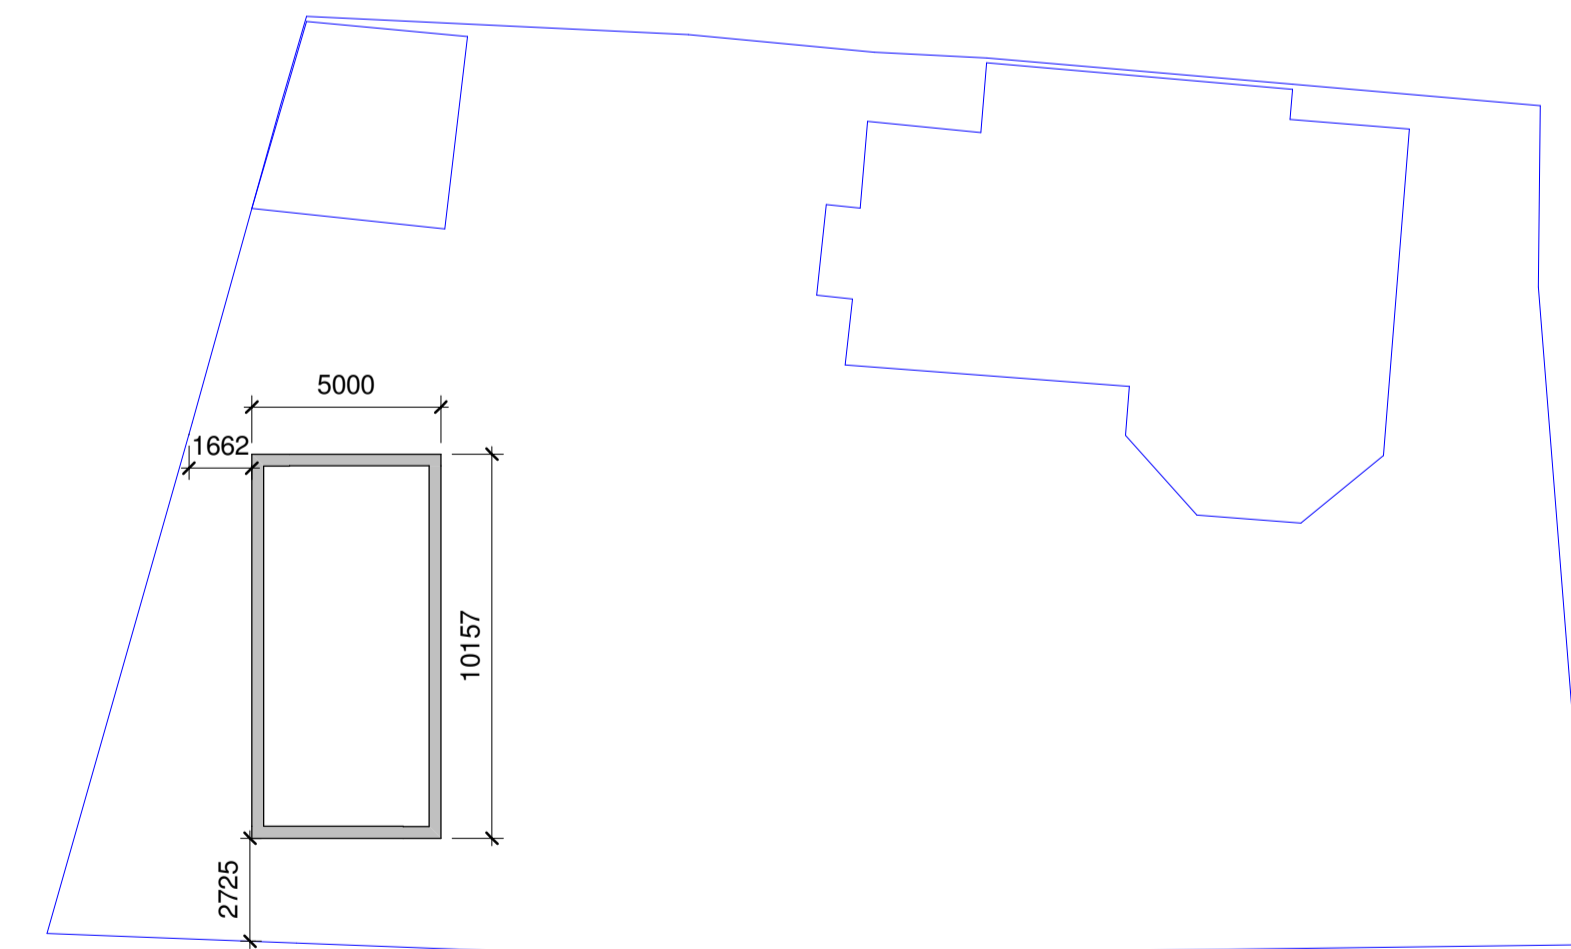

8 Location plan
1 : 1250

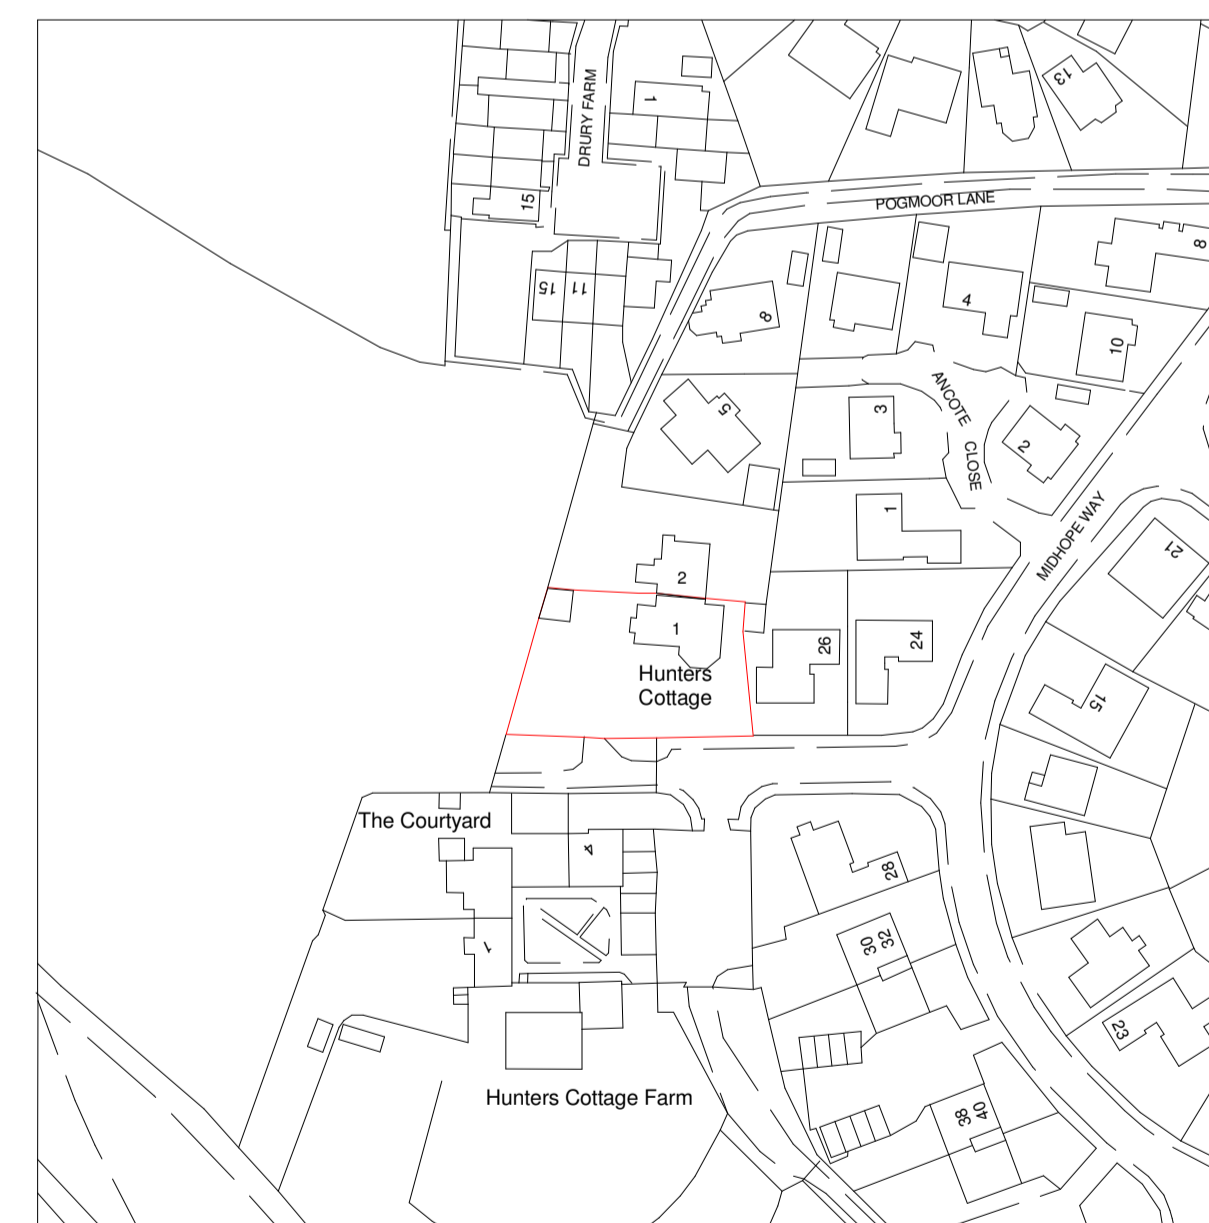

66 Low Grange Road
Thurnscoe
Rotherham
S63 0LE
Tel: 07966 488928
email: info@abdesignandbuild.co.uk

Project
Proposed Garage /
Workshop

Drawing
Proposed Plans and
Elevations
Proposed Site Plan
Existing Location Plan

Drawn By Stuart Allen	Date 01/06/20
---------------------------------	-------------------------

Scale @ A1 size
As indicated

Drawing Number
ABAPA2020DSykes/ 01