



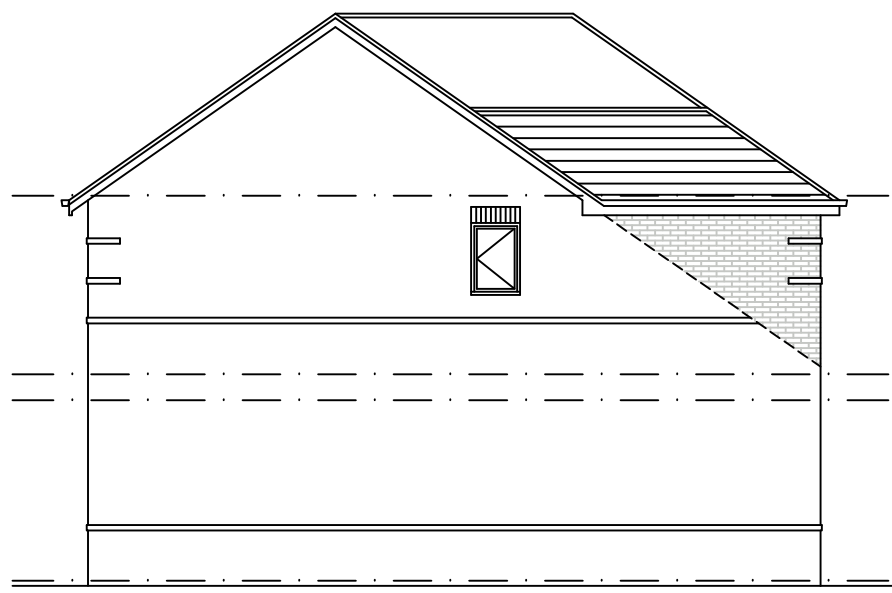


**PROPOSED
SIDE ELEVATION**
SCALE 1:100




**PROPOSED
REAR ELEVATION**
SCALE 1:100

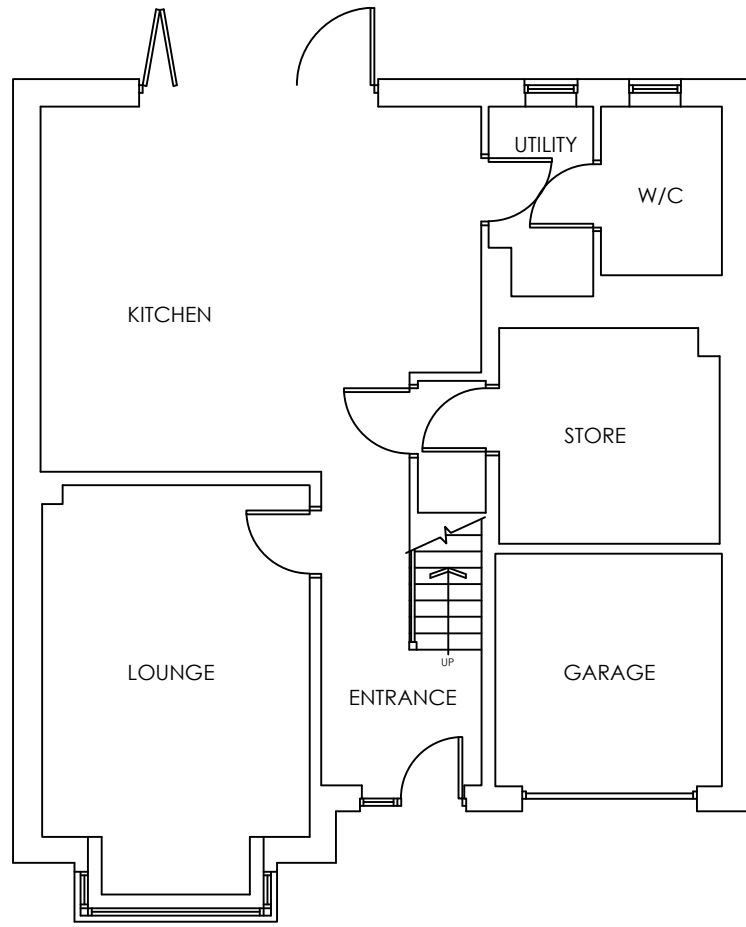

**EXISTING GROUND
FLOOR PLAN**
SCALE 1:100

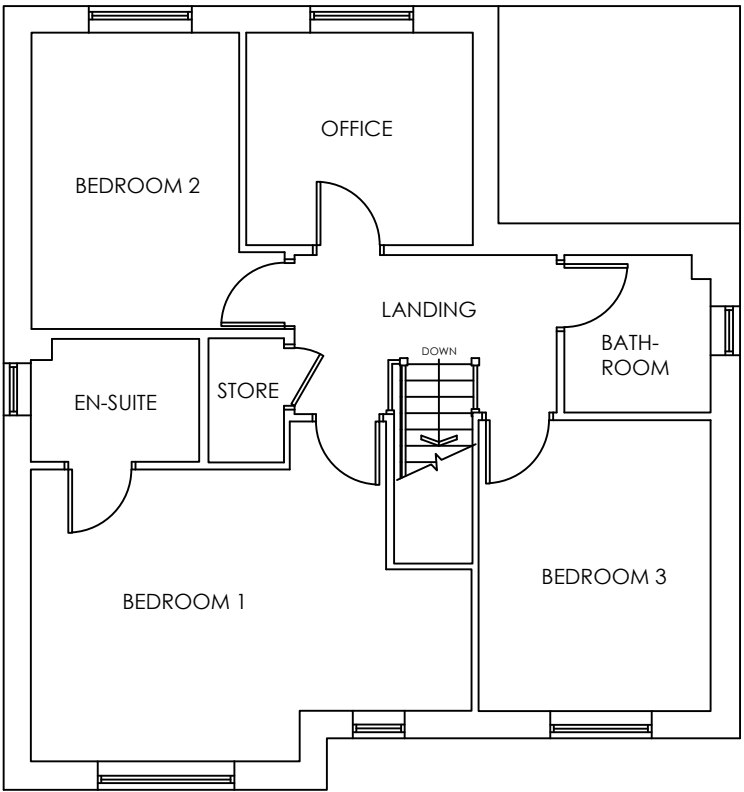


**EXISTING FIRST
FLOOR PLAN**
SCALE 1:100

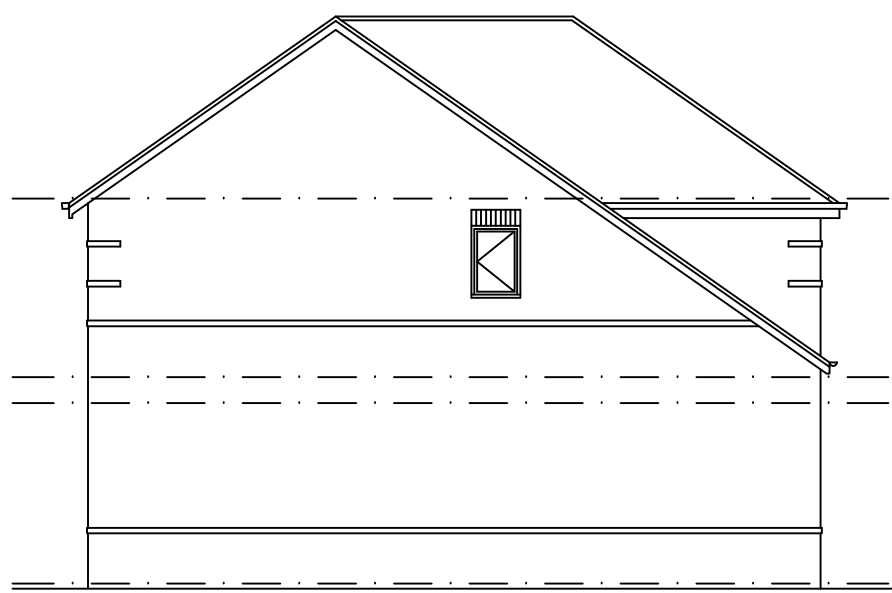


**EXISTING
SIDE ELEVATION**
SCALE 1:100




**EXISTING
REAR ELEVATION**
SCALE 1:100

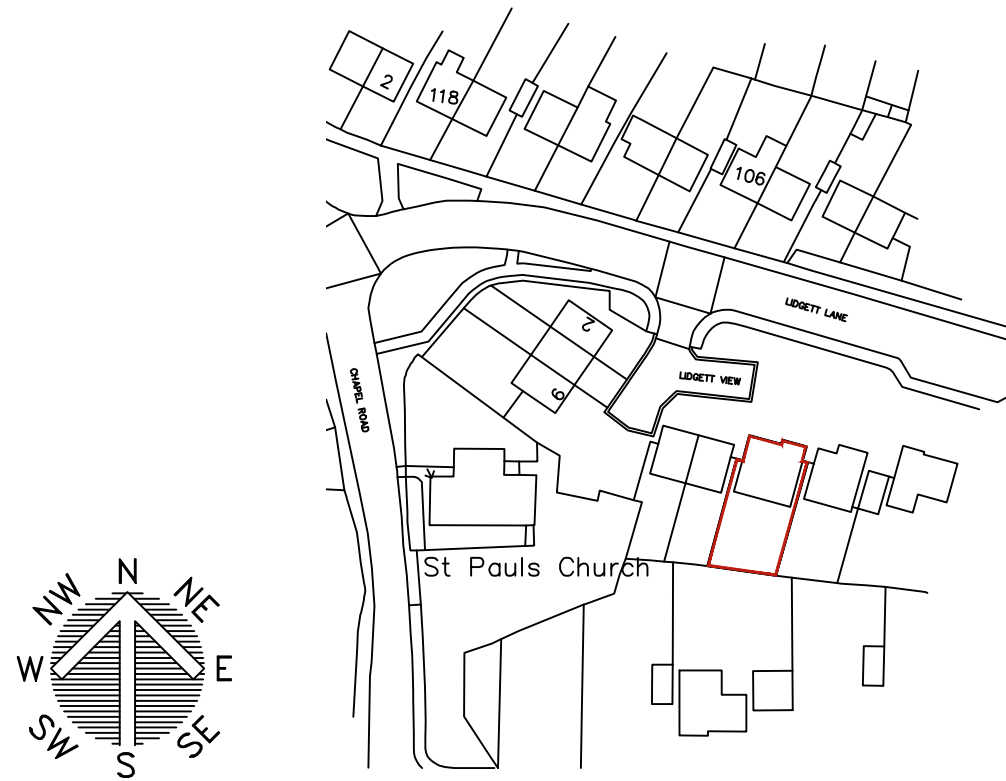


LOCATION PLAN
SCALE 1:1250

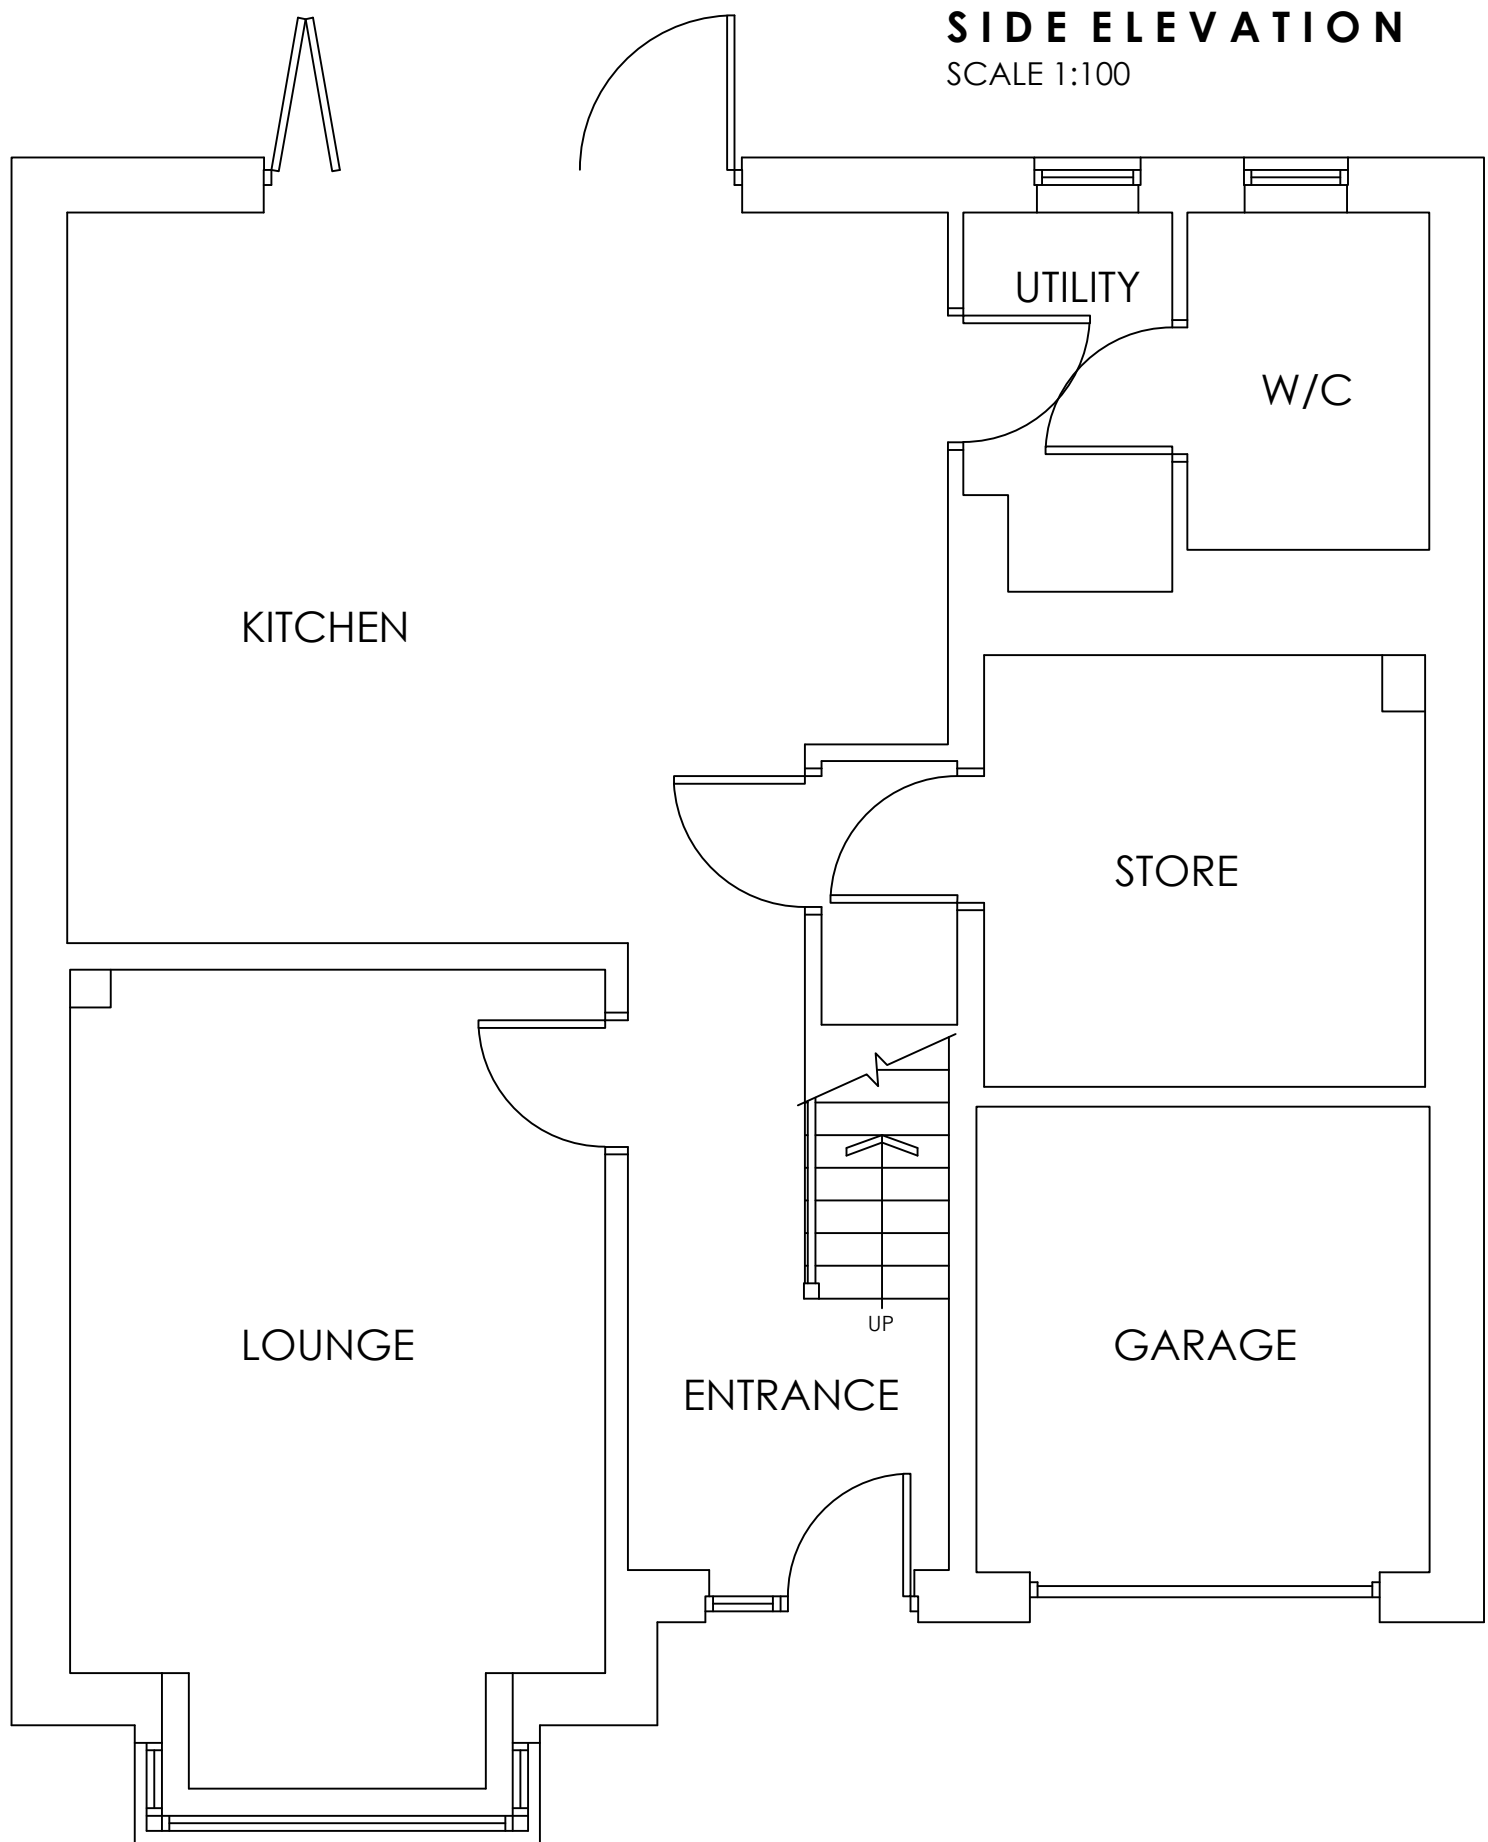

**PROPOSED GROUND
FLOOR PLAN**
SCALE 1:50

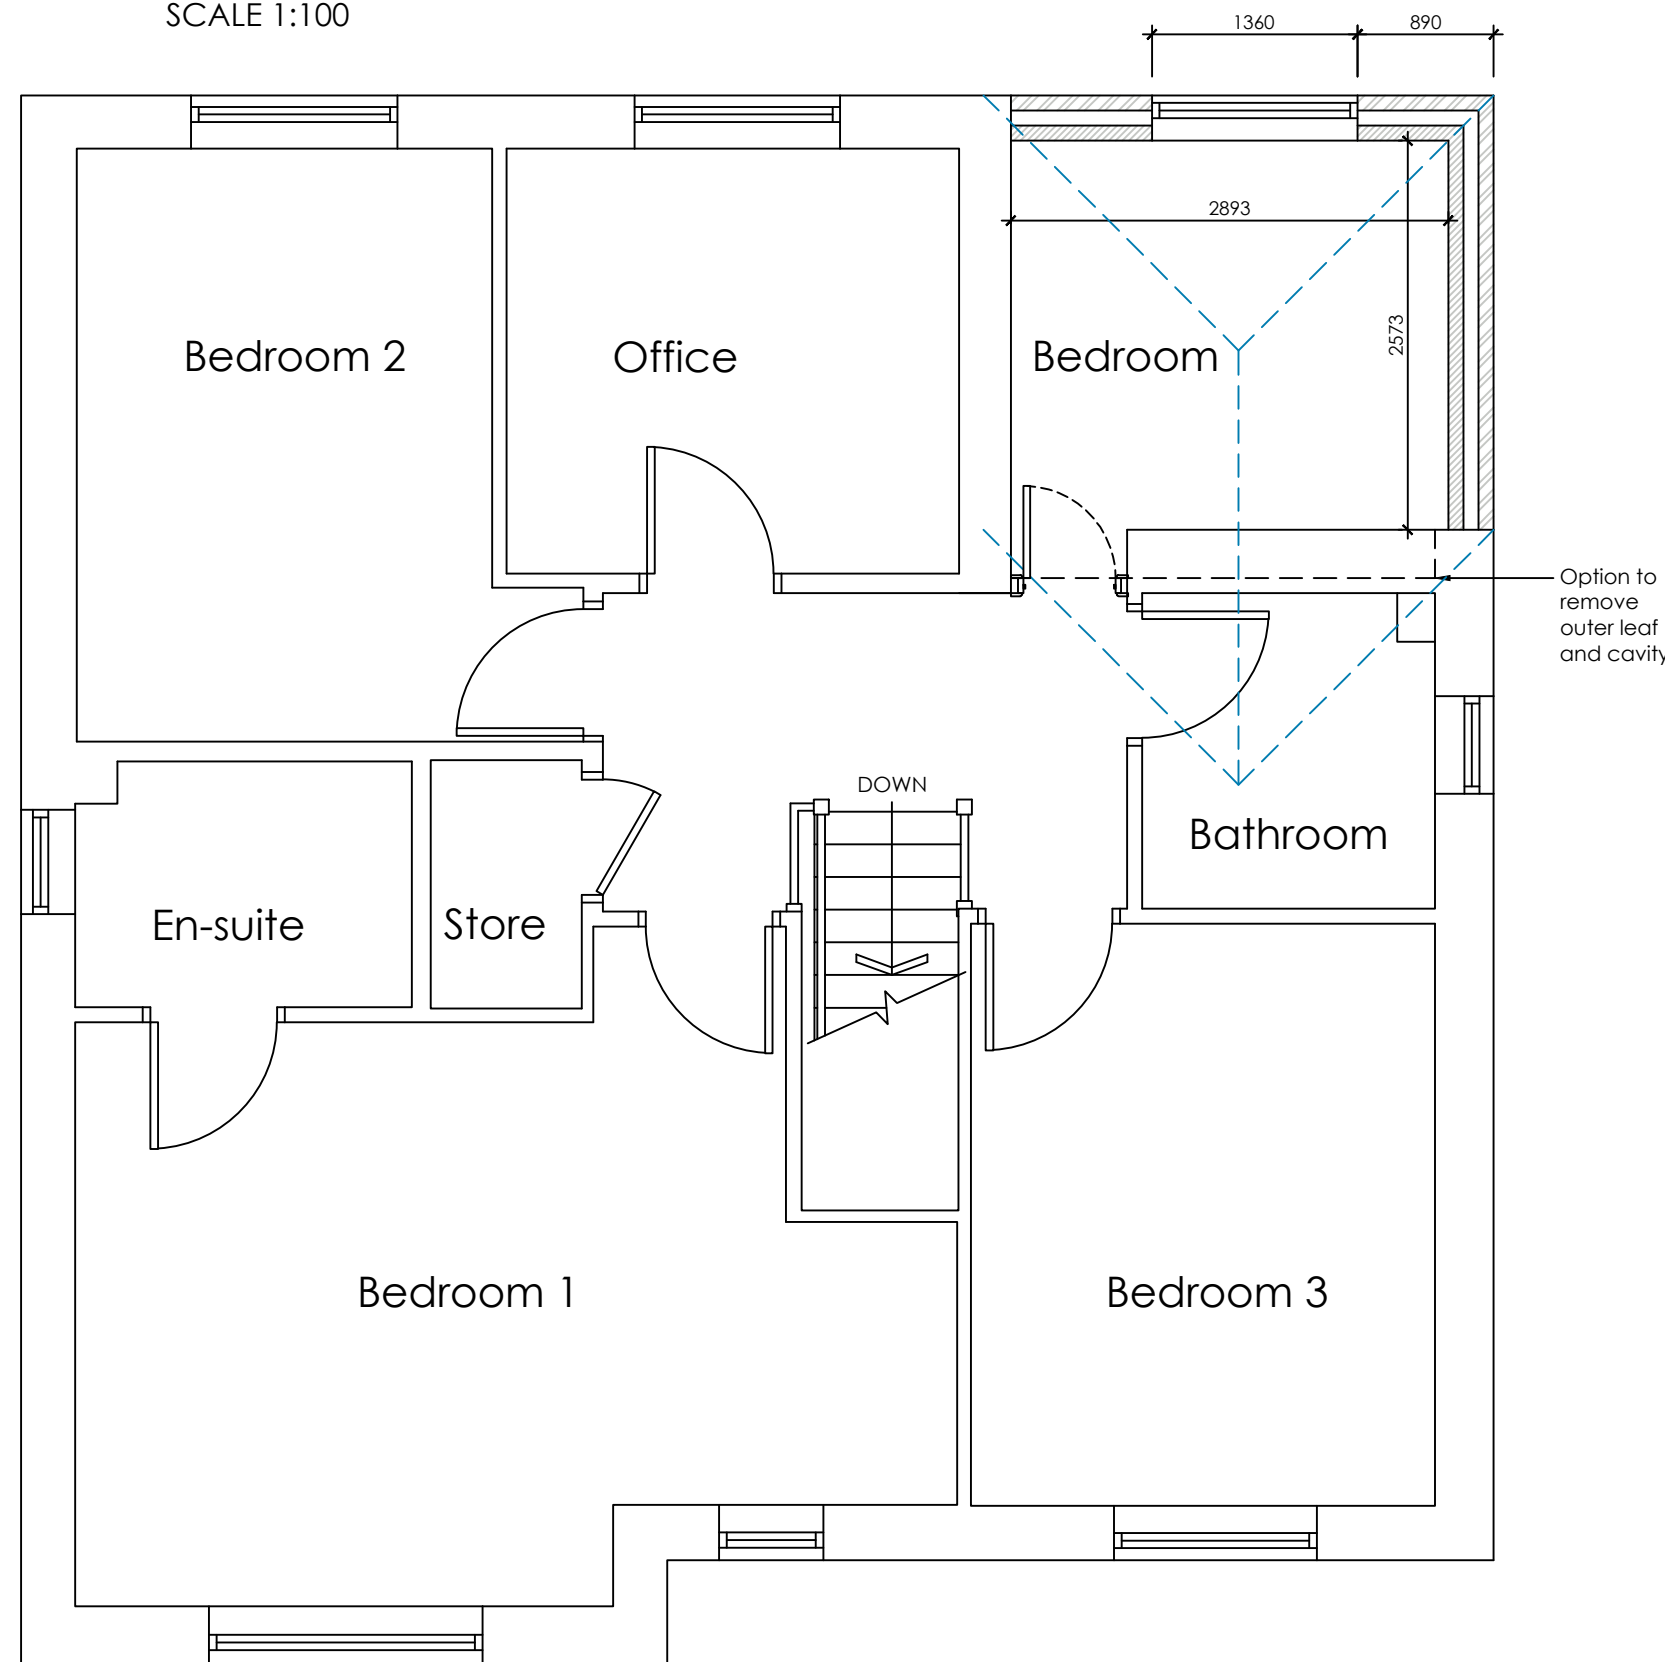

**PROPOSED FIRST
FLOOR PLAN**
SCALE 1:50

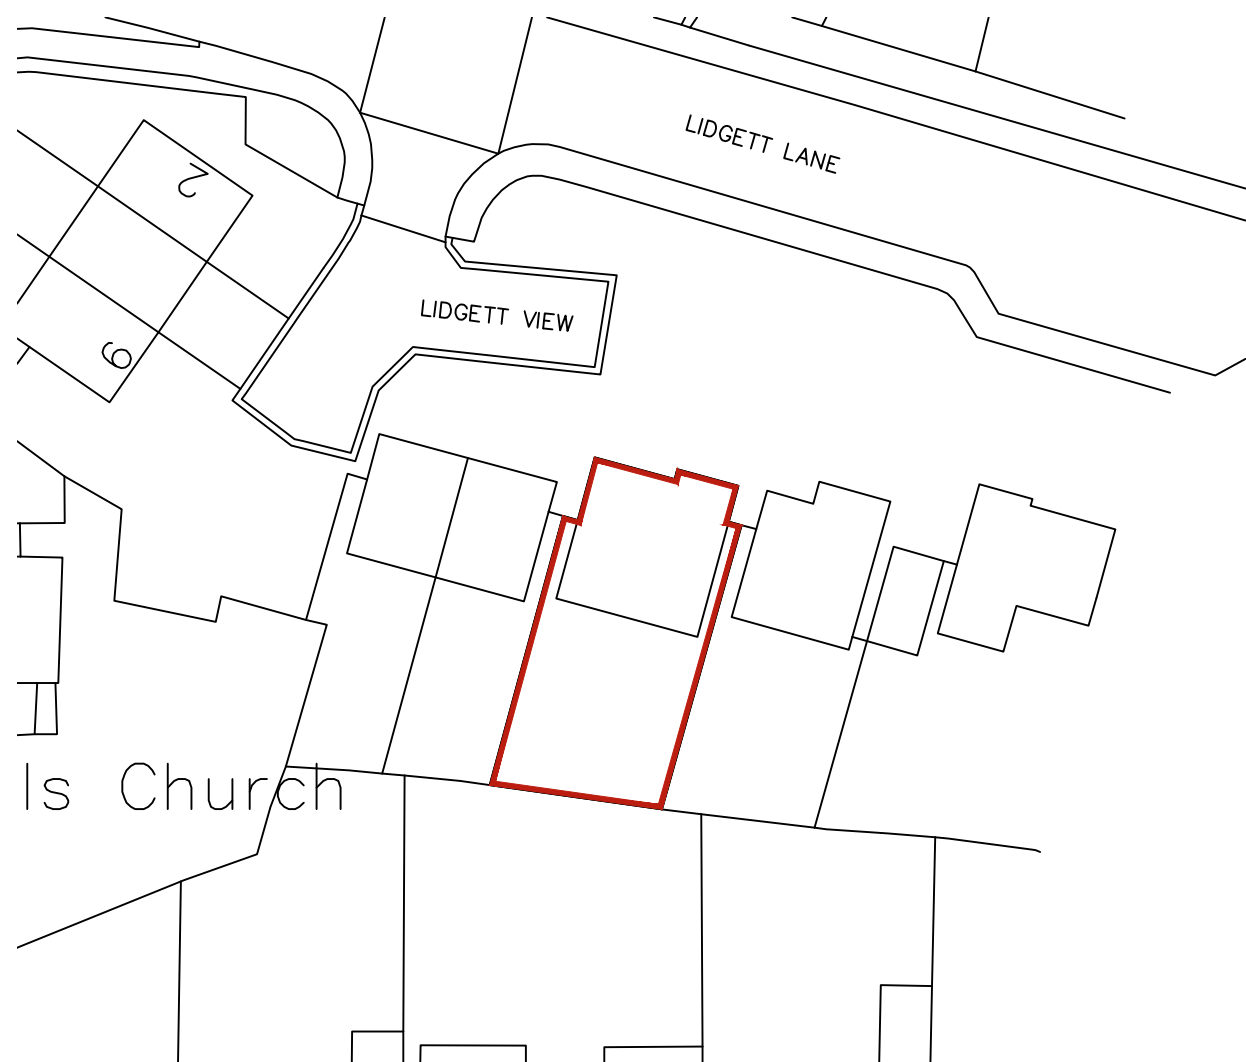

BLOCK PLAN
SCALE 1:500

 WhiteAgus Architectural Services			OFFICE ONE, DRILL HALL, 11 EASTGATE, BARNSELEY, S70 2EU			Phone: 01226 208482 Email: info@whiteagus.co.uk Web: www.whiteagus.co.uk					
Project.						Client.					
PROPOSED FIRST FLOOR EXTENSION AT 12 LIDGETT VIEW, TANKERSLEY BARNSELEY, S75 3FQ						SEAN MILLARD					
Drawing Title. PLANS AND ELEVATIONS						Date. JULY 2026		Scale. 1:50 & 1:100 @ A1			
						Ref. 26-074		Dwg. No. 01		Rev. A	
Date		Suffix	Description			Date		Suffix	Description		
05/08/2026		A	DOOR REVISED								