


SITE LOCATION




Reproduced by permission of Ordnance Survey on behalf of the Controller of Her Majesty's Stationery Office All rights reserved. © Crown Copyright licence no. 100022432

SITE AREA PLAN

 


SITE PHOTOGRAPH

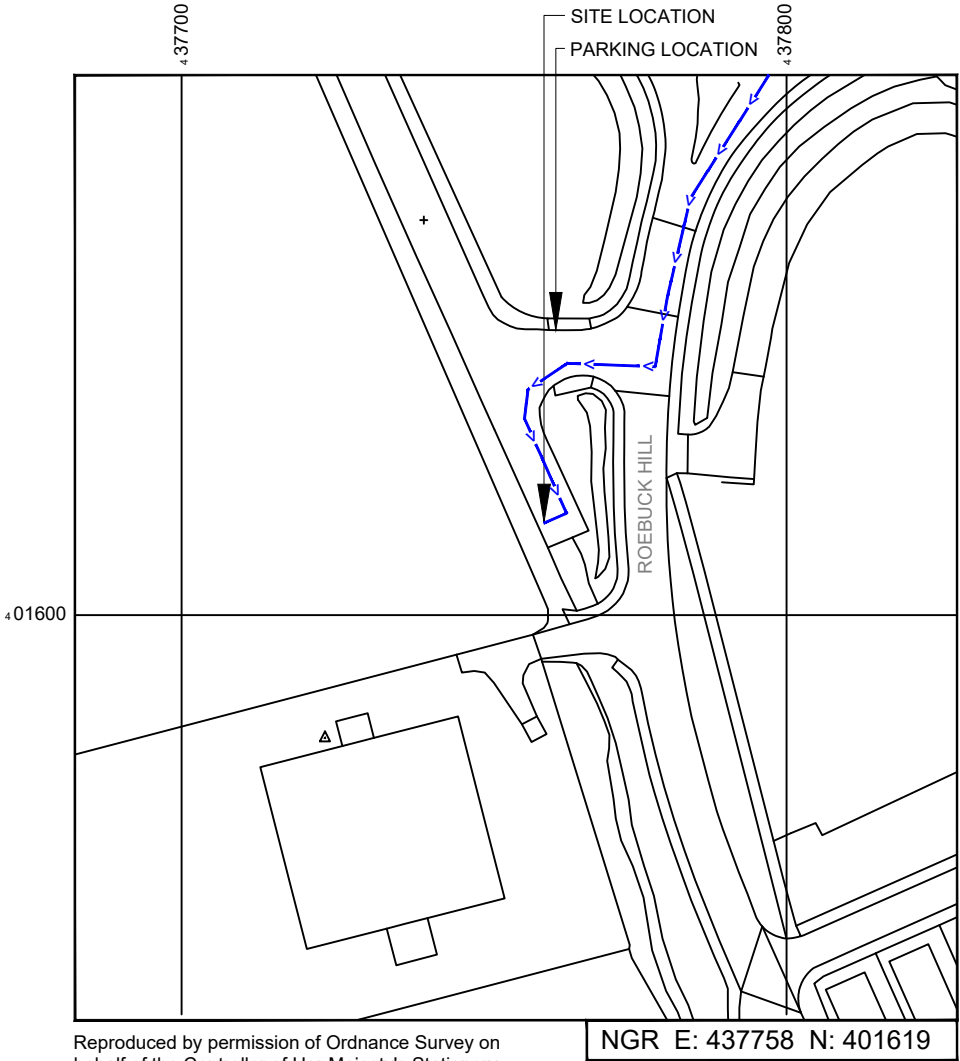

Reproduced by permission of Ordnance Survey on behalf of the Controller of Her Majesty's Stationery Office All rights reserved. © Crown Copyright licence no. 100022432

SITE LOCATION PLAN

 

GOOGLE MAPS QR CODE

GOOGLE MAPS - <https://goo.gl/maps/QCxeLqYNcVrzooRn8>

STREETVIEW - <https://goo.gl/maps/DGqCffgvfCY3yAaFA>

NOTES:

1. ALL DIMENSIONS IN MM UNLESS OTHERWISE NOTED.

Access Route To Site:

A	Issued for Planning	JEM	RWB	26.07.21
REV	MODIFICATION	BY	CH	DATE

**CK Hutchison
Networks (UK)
Limited**
Great Brighams Mead,
Vastern Road, Reading,
Berkshire, England,
RG1 8DJ

Design Consultant & Principal Contractor:




Site Name:	ROEBUCK HILL
3UK Cell ID:	BAR17754
Address:	ROEBUCK HILL JUMP BARNESLEY YORKSHIRE AND HUMBER S74 0JP
Title:	002 SITE LOCATION PLAN
Project:	UNILATERAL SW
Purpose of Issue:	PLANNING
Site ID:	-
Drawing No:	BAR17754_PLANNING_REV_A
Issue:	A



NOTE:
UNDERGROUND SERVICES WITHIN CLOSE
PROXIMITY OF PROPOSED SITE LOCATION,
PLEASE PROCEED WITH CAUTION. HAND-DIG
TECHNIQUES TO BE EMPLOYED TO ALLOW
SAFE EXCAVATION IN LINE WITH HSG47

NOTES:
1. ALL DIMENSIONS IN MM UNLESS OTHERWISE NOTED.

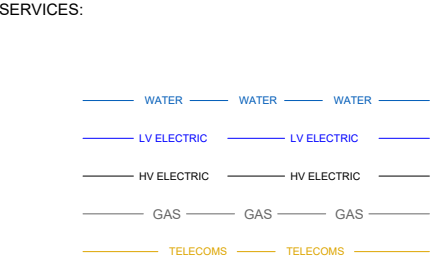

A	Issued for Planning	JEM	RWB	26.07.21
REV	MODIFICATION	BY	CH	DATE

**CK Hutchison
Networks (UK)
Limited**
Great Brighams Mead,
Vastern Road, Reading,
Berkshire, England,
RG1 8DJ

Design Consultant & Principal Contractor:

Great British Communications
Lapwing House, Block 3 Forward Point,
Tan House Lane, Widnes, Cheshire, WAB 0SL
t. 44 (0)151 420 4128
www.gbcservices.co.uk

Site Name: ROEBUCK HILL

3UK Cell ID: BAR17754

Address: ROEBUCK HILL
JUMP
BARNSELY
YORKSHIRE AND HUMBER
S74 0JP

Title: 006 UNDERGROUND SERVICES PLAN

Project: UNILATERAL SW

Purpose of Issue: PLANNING


Site ID:

-

Drawing No: BAR17754_PLANNING_REV_A

Issue: A


UNDERGROUND SERVICES PLAN

 

100mm

50mm

10mm

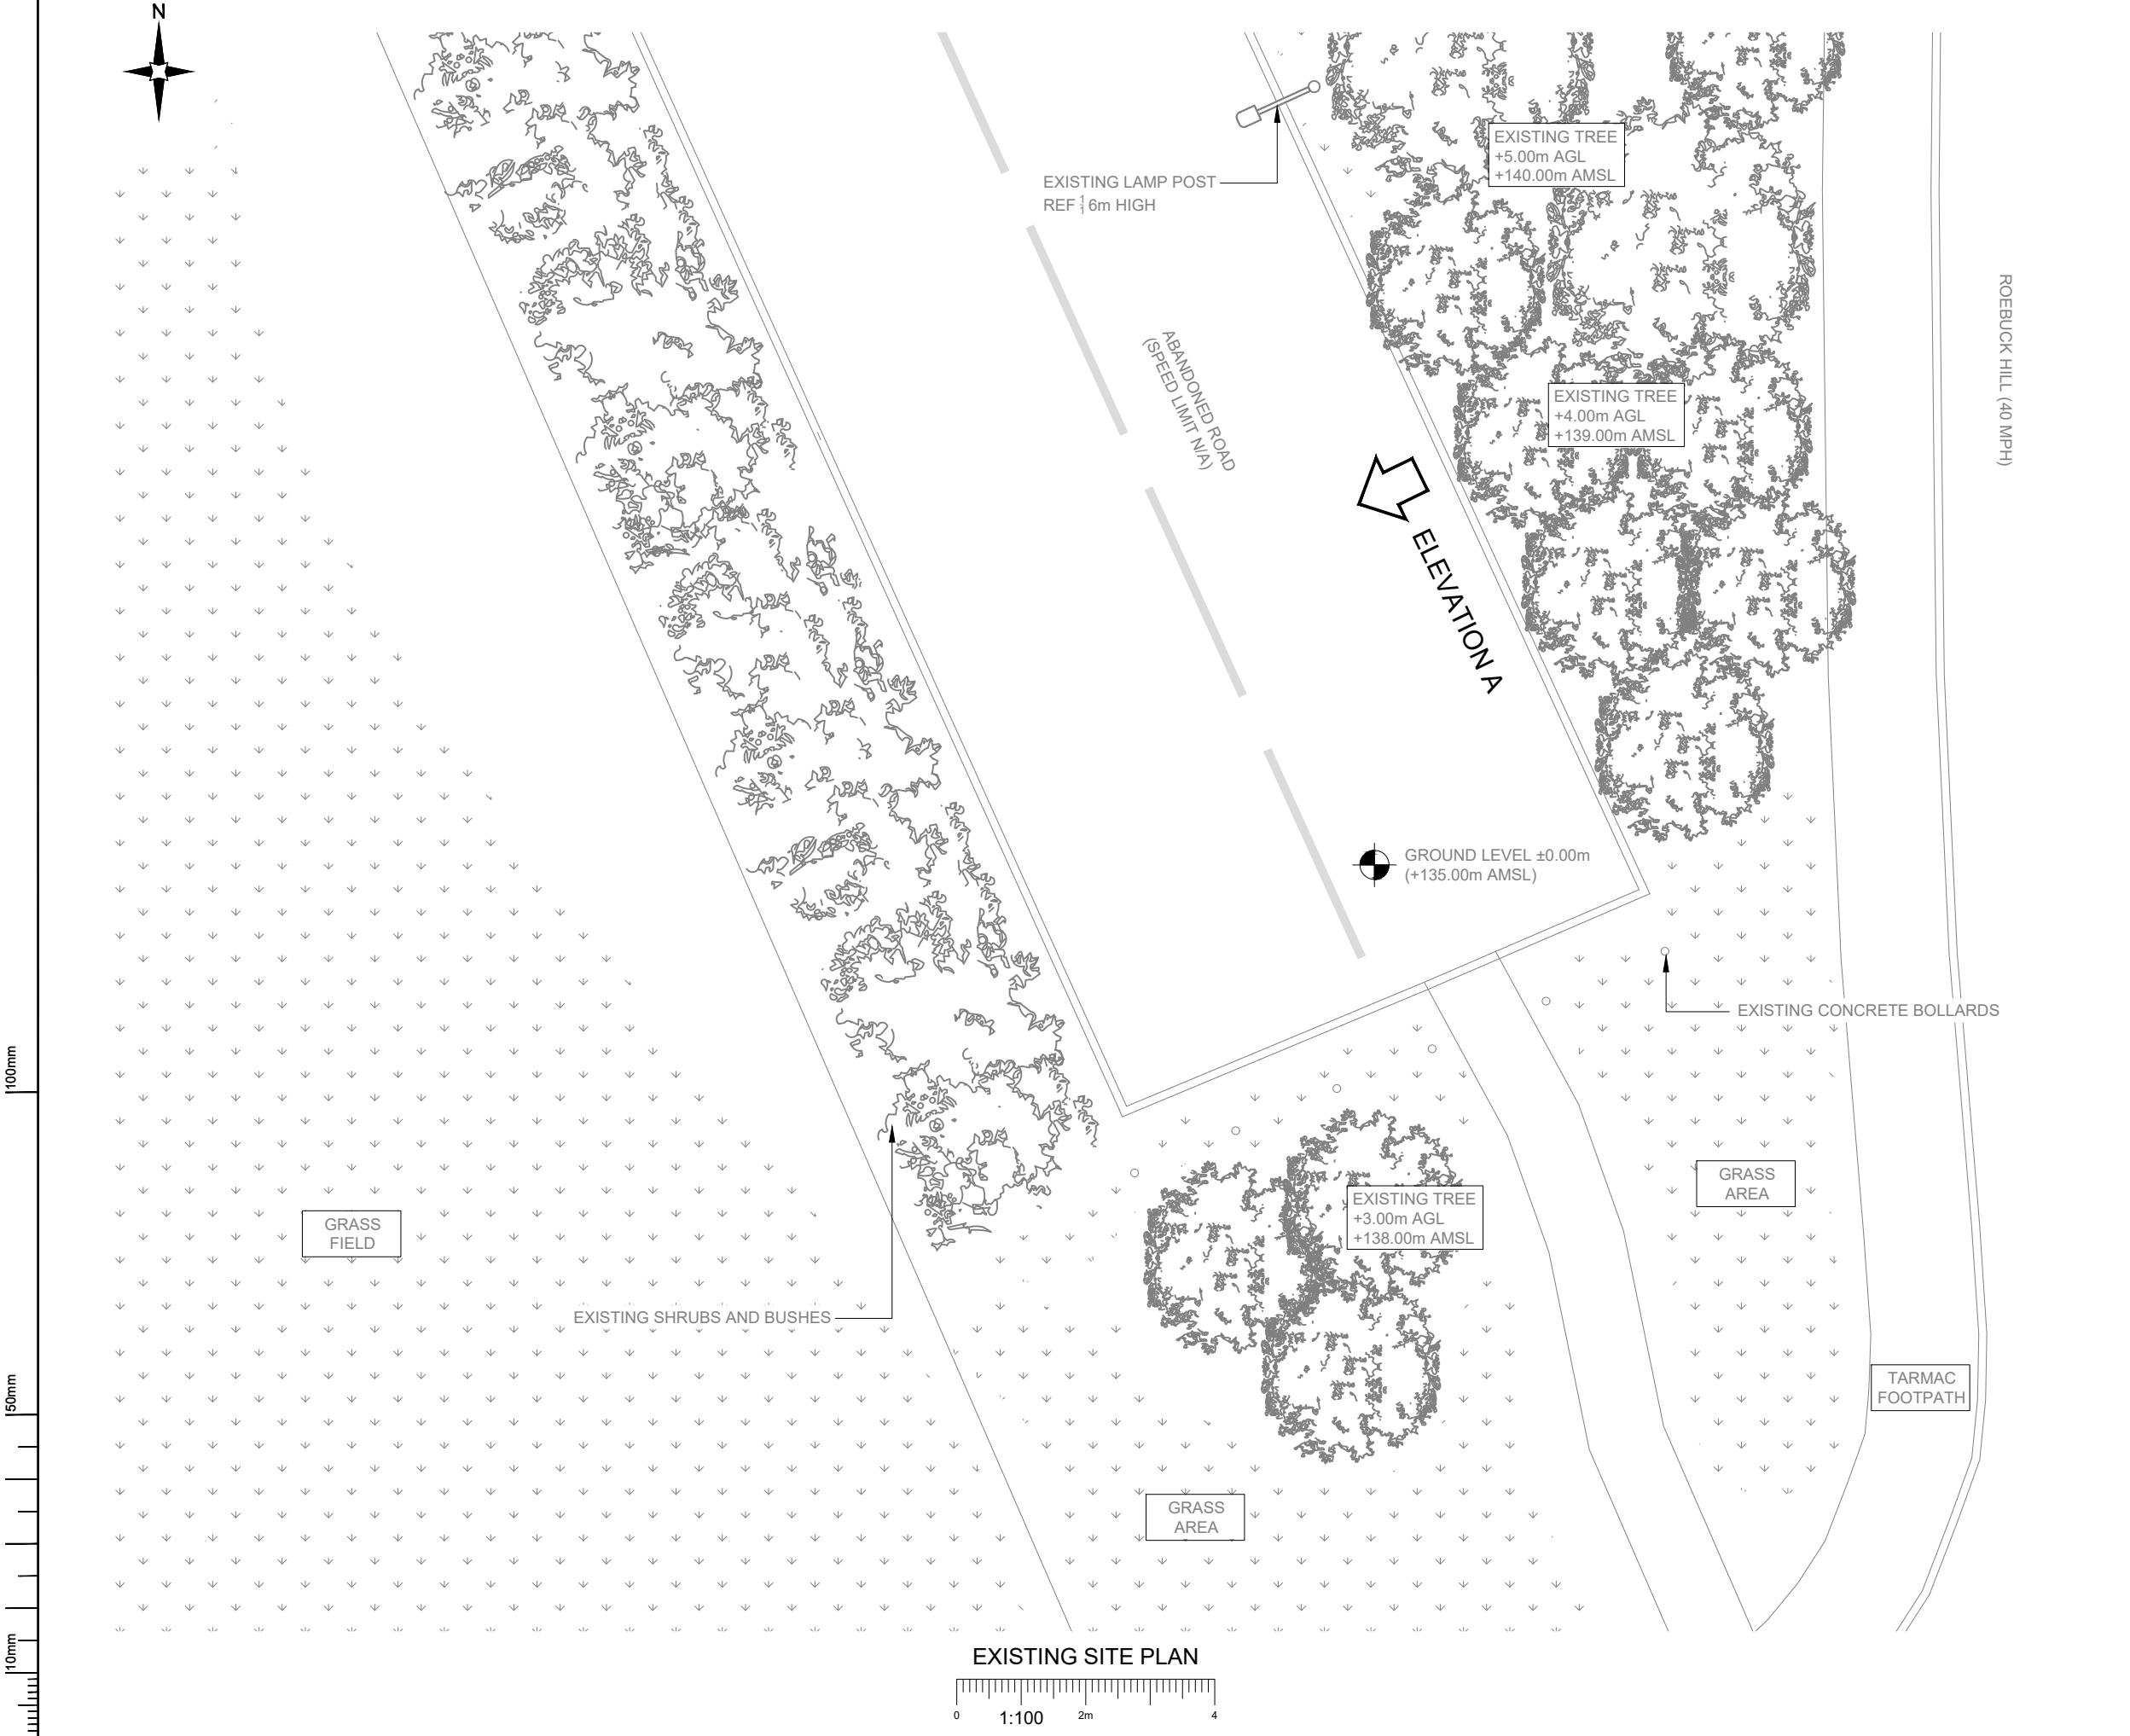


NOTES:				
1. ALL DIMENSIONS IN MM UNLESS OTHERWISE NOTED.				
A	Issued for Planning	JEM	RWB	26.07.21
REV	MODIFICATION	BY	CH	DATE
CK Hutchison Networks (UK) Limited Great Brighams Mead, Vastern Road, Reading, Berkshire, England, RG1 8DJ				
Design Consultant & Principal Contractor:  Great British Communications Lapwing House, Block 3 Forward Point, Tan House Lane, Widnes, Cheshire, WAB 0SL t. 44 (0)151 420 4128 www.gbcservices.co.uk				
Site Name:		ROEBUCK HILL		
3UK Cell ID:		BAR17754		
Address:		ROEBUCK HILL JUMP BARNSELY YORKSHIRE AND HUMBER S74 0JP		
Title:		100 EXISTING SITE PLAN		
Project:		UNILATERAL SW		
Purpose of Issue:		PLANNING		
Site ID:		-		
Drawing No: BAR17754_PLANNING_REV_A				Issue: A


100mm

50mm

10mm

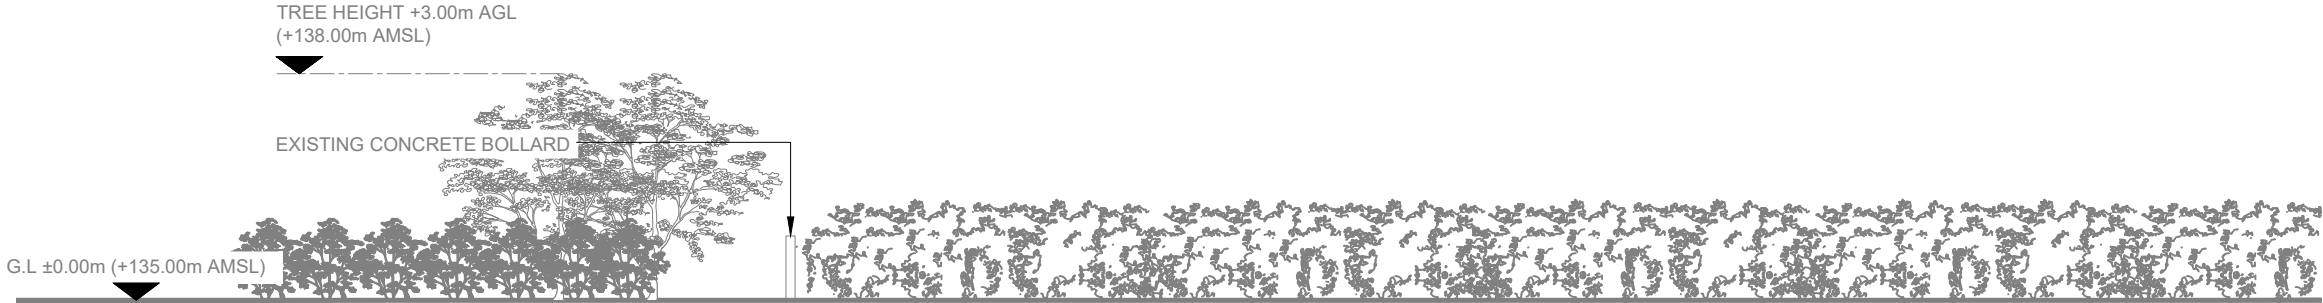

EXISTING ELEVATION A

 

- NOTES:
1. ALL DIMENSIONS IN MM UNLESS OTHERWISE NOTED.

A	Issued for Planning	JEM	RWB	26.07.21
REV	MODIFICATION	BY	CH	DATE

CK Hutchison
Networks (UK)
Limited
Great Brighams Mead,
Vastern Road, Reading,
Berkshire, England,
RG1 8DJ

Design Consultant & Principal Contractor:



Great British Communications
Lapwing House, Block 3 Forward Point,
Tan House Lane, Widnes, Cheshire, WA8 0SL
t. 44 (0)151 420 4128
www.gbcservices.co.uk

Site Name:
ROEBUCK HILL

3UK Cell ID:
BAR17754

Address:
ROEBUCK HILL
JUMP
BARNSELEY
YORKSHIRE AND HUMBER
S74 0JP

Title:
150 EXISTING SITE ELEVATION

Project:
UNILATERAL SW


Purpose of Issue:
PLANNING

Site ID:
-


Drawing No: BAR17754_PLANNING_REV_A	Issue: A
--	-------------



100mm
50mm
10mm

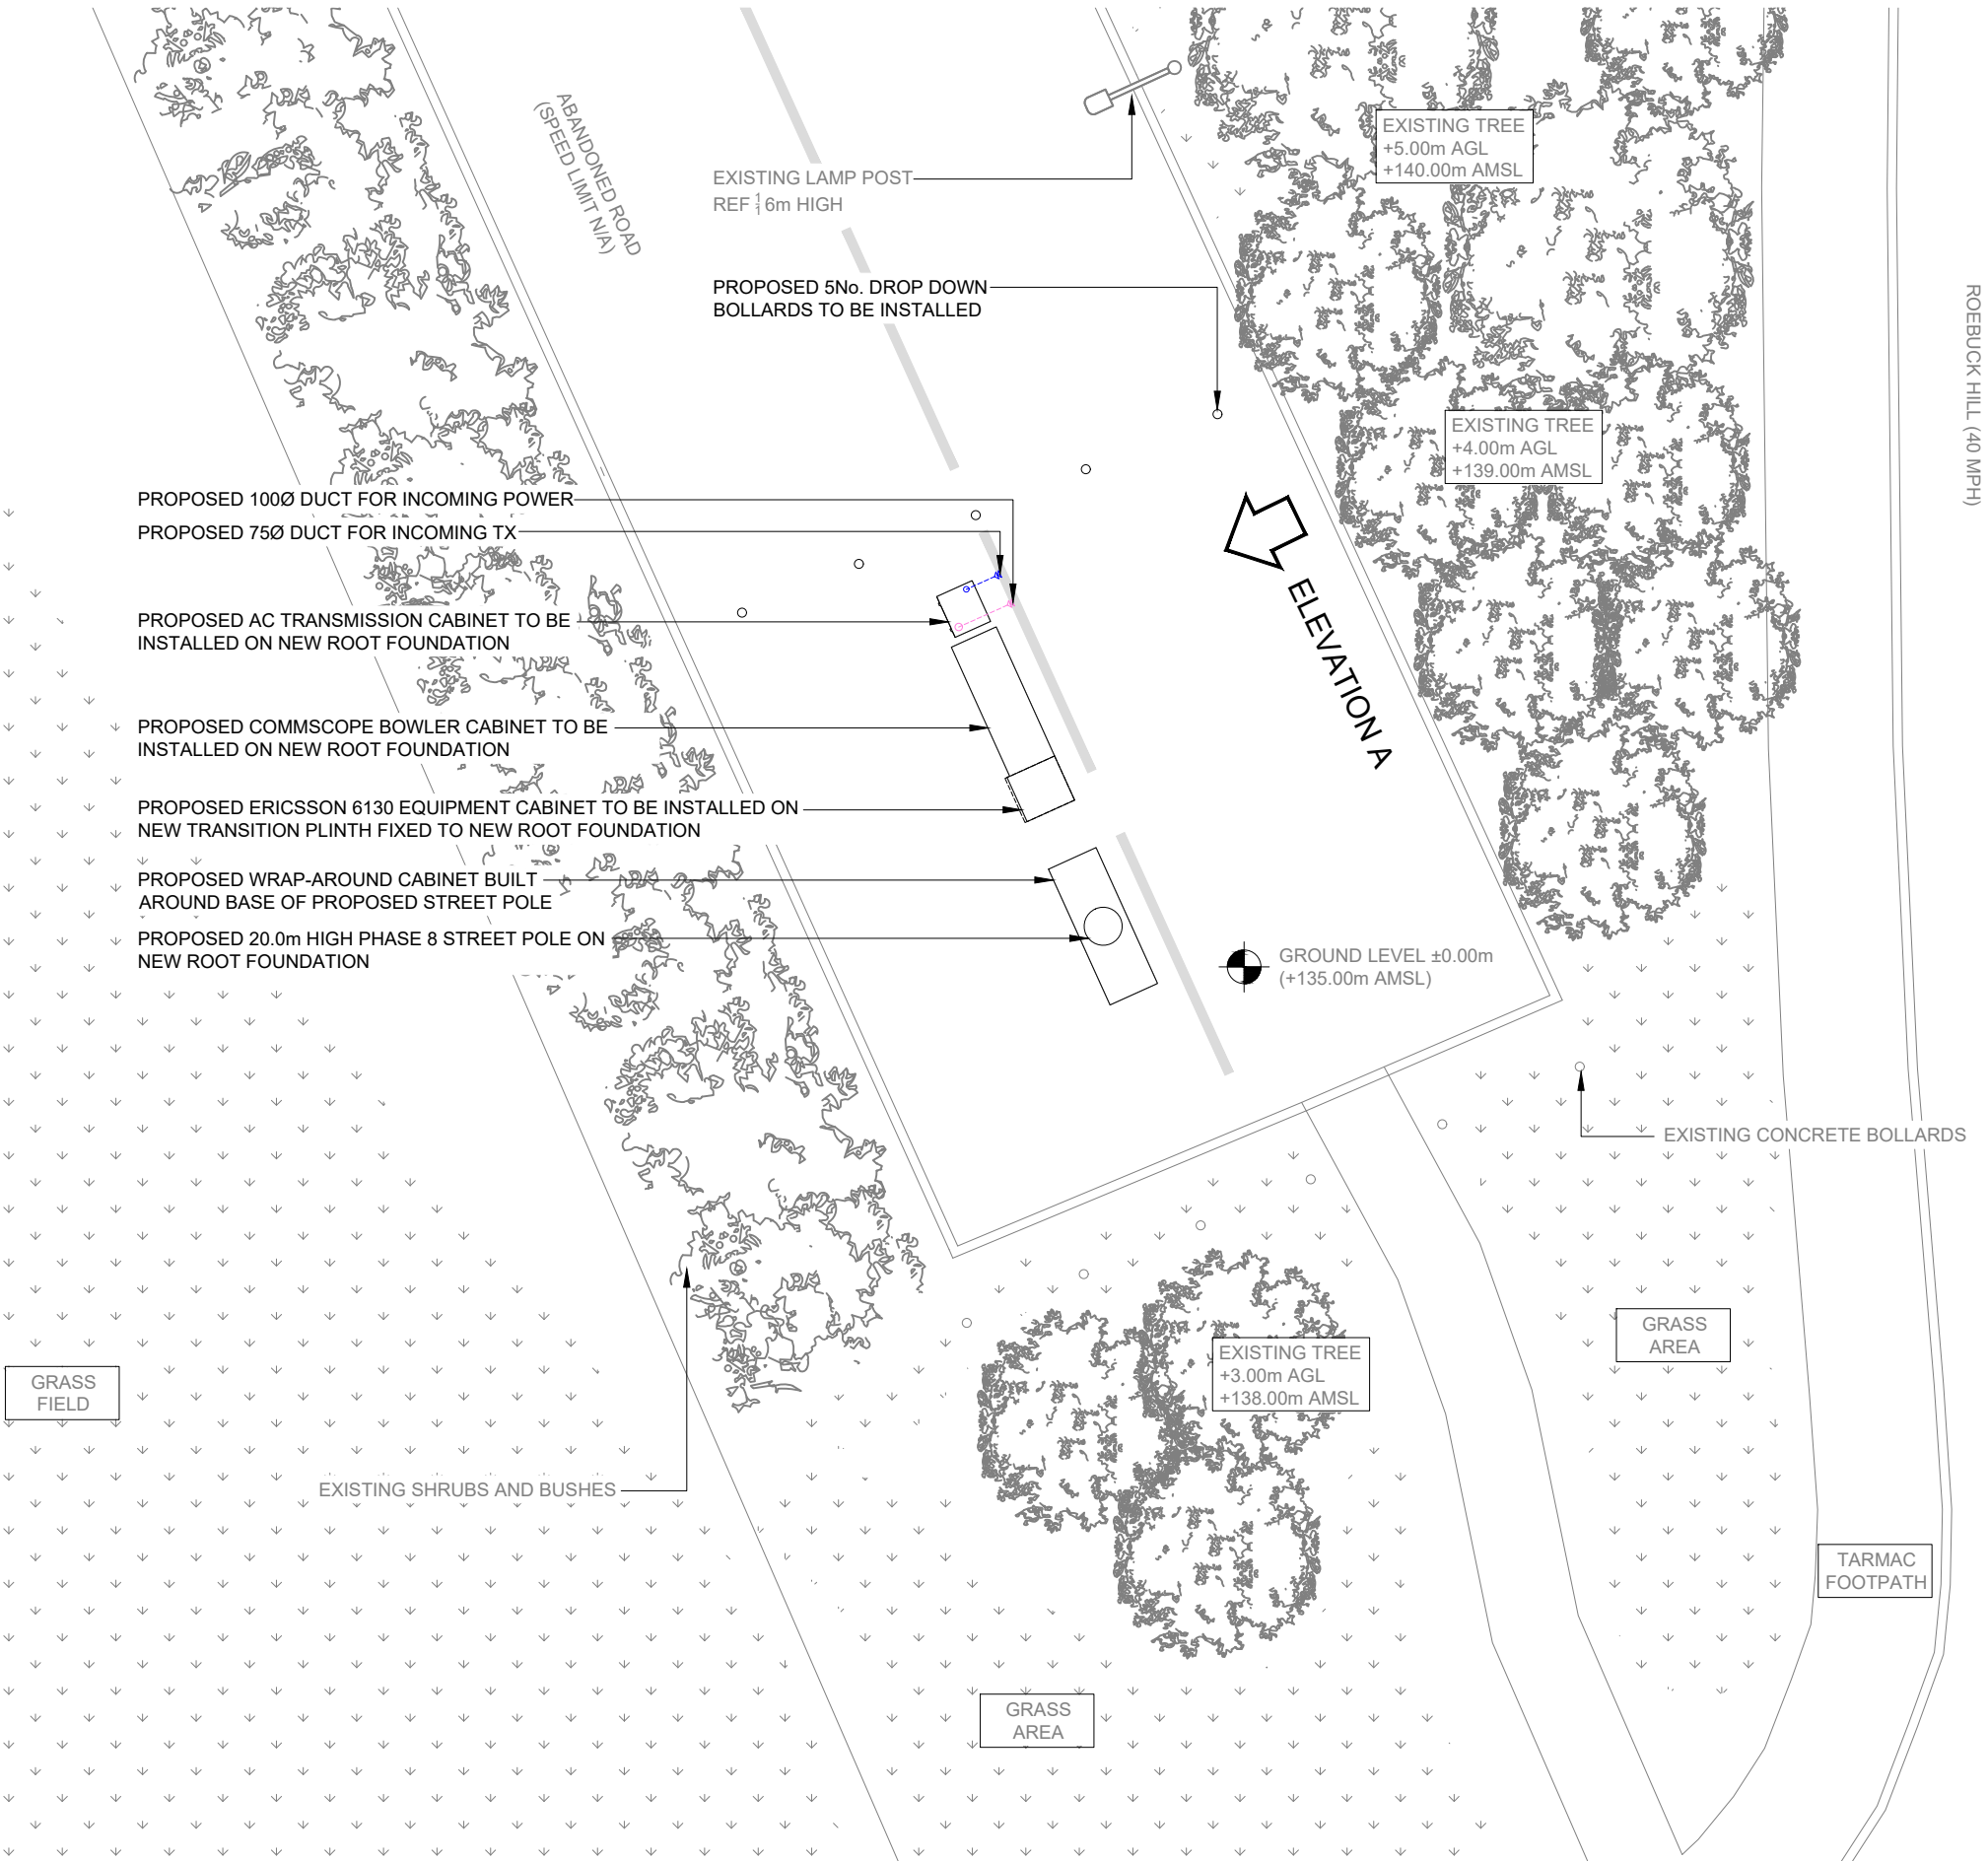

PROPOSED SITE PLAN

 

- NOTES:
- ALL DIMENSIONS IN MM UNLESS OTHERWISE NOTED.

A	Issued for Planning	JEM	RWB	26.07.21
REV	MODIFICATION	BY	CH	DATE

**CK Hutchison
Networks (UK)
Limited**
Great Brighams Mead,
Vastern Road, Reading,
Berkshire, England,
RG1 8DJ

Design Consultant & Principal Contractor:

GBC
Great British Communications
Lapwing House, Block 3 Forward Point,
Tan House Lane, Widnes, Cheshire, WAB 0SL
t. 44 (0)151 420 4128
www.gbcservices.co.uk

Site Name: **ROEBUCK HILL**

3UK Cell ID: **BAR17754**

Address: **ROEBUCK HILL
JUMP
BARNSELY
YORKSHIRE AND HUMBER
S74 0JP**

Title: **215 PROPOSED SITE PLAN**


Project: **UNILATERAL SW**

Purpose of Issue: **PLANNING**

Site ID:
-

Drawing No: **BAR17754_PLANNING_REV_A**

Issue: **A**

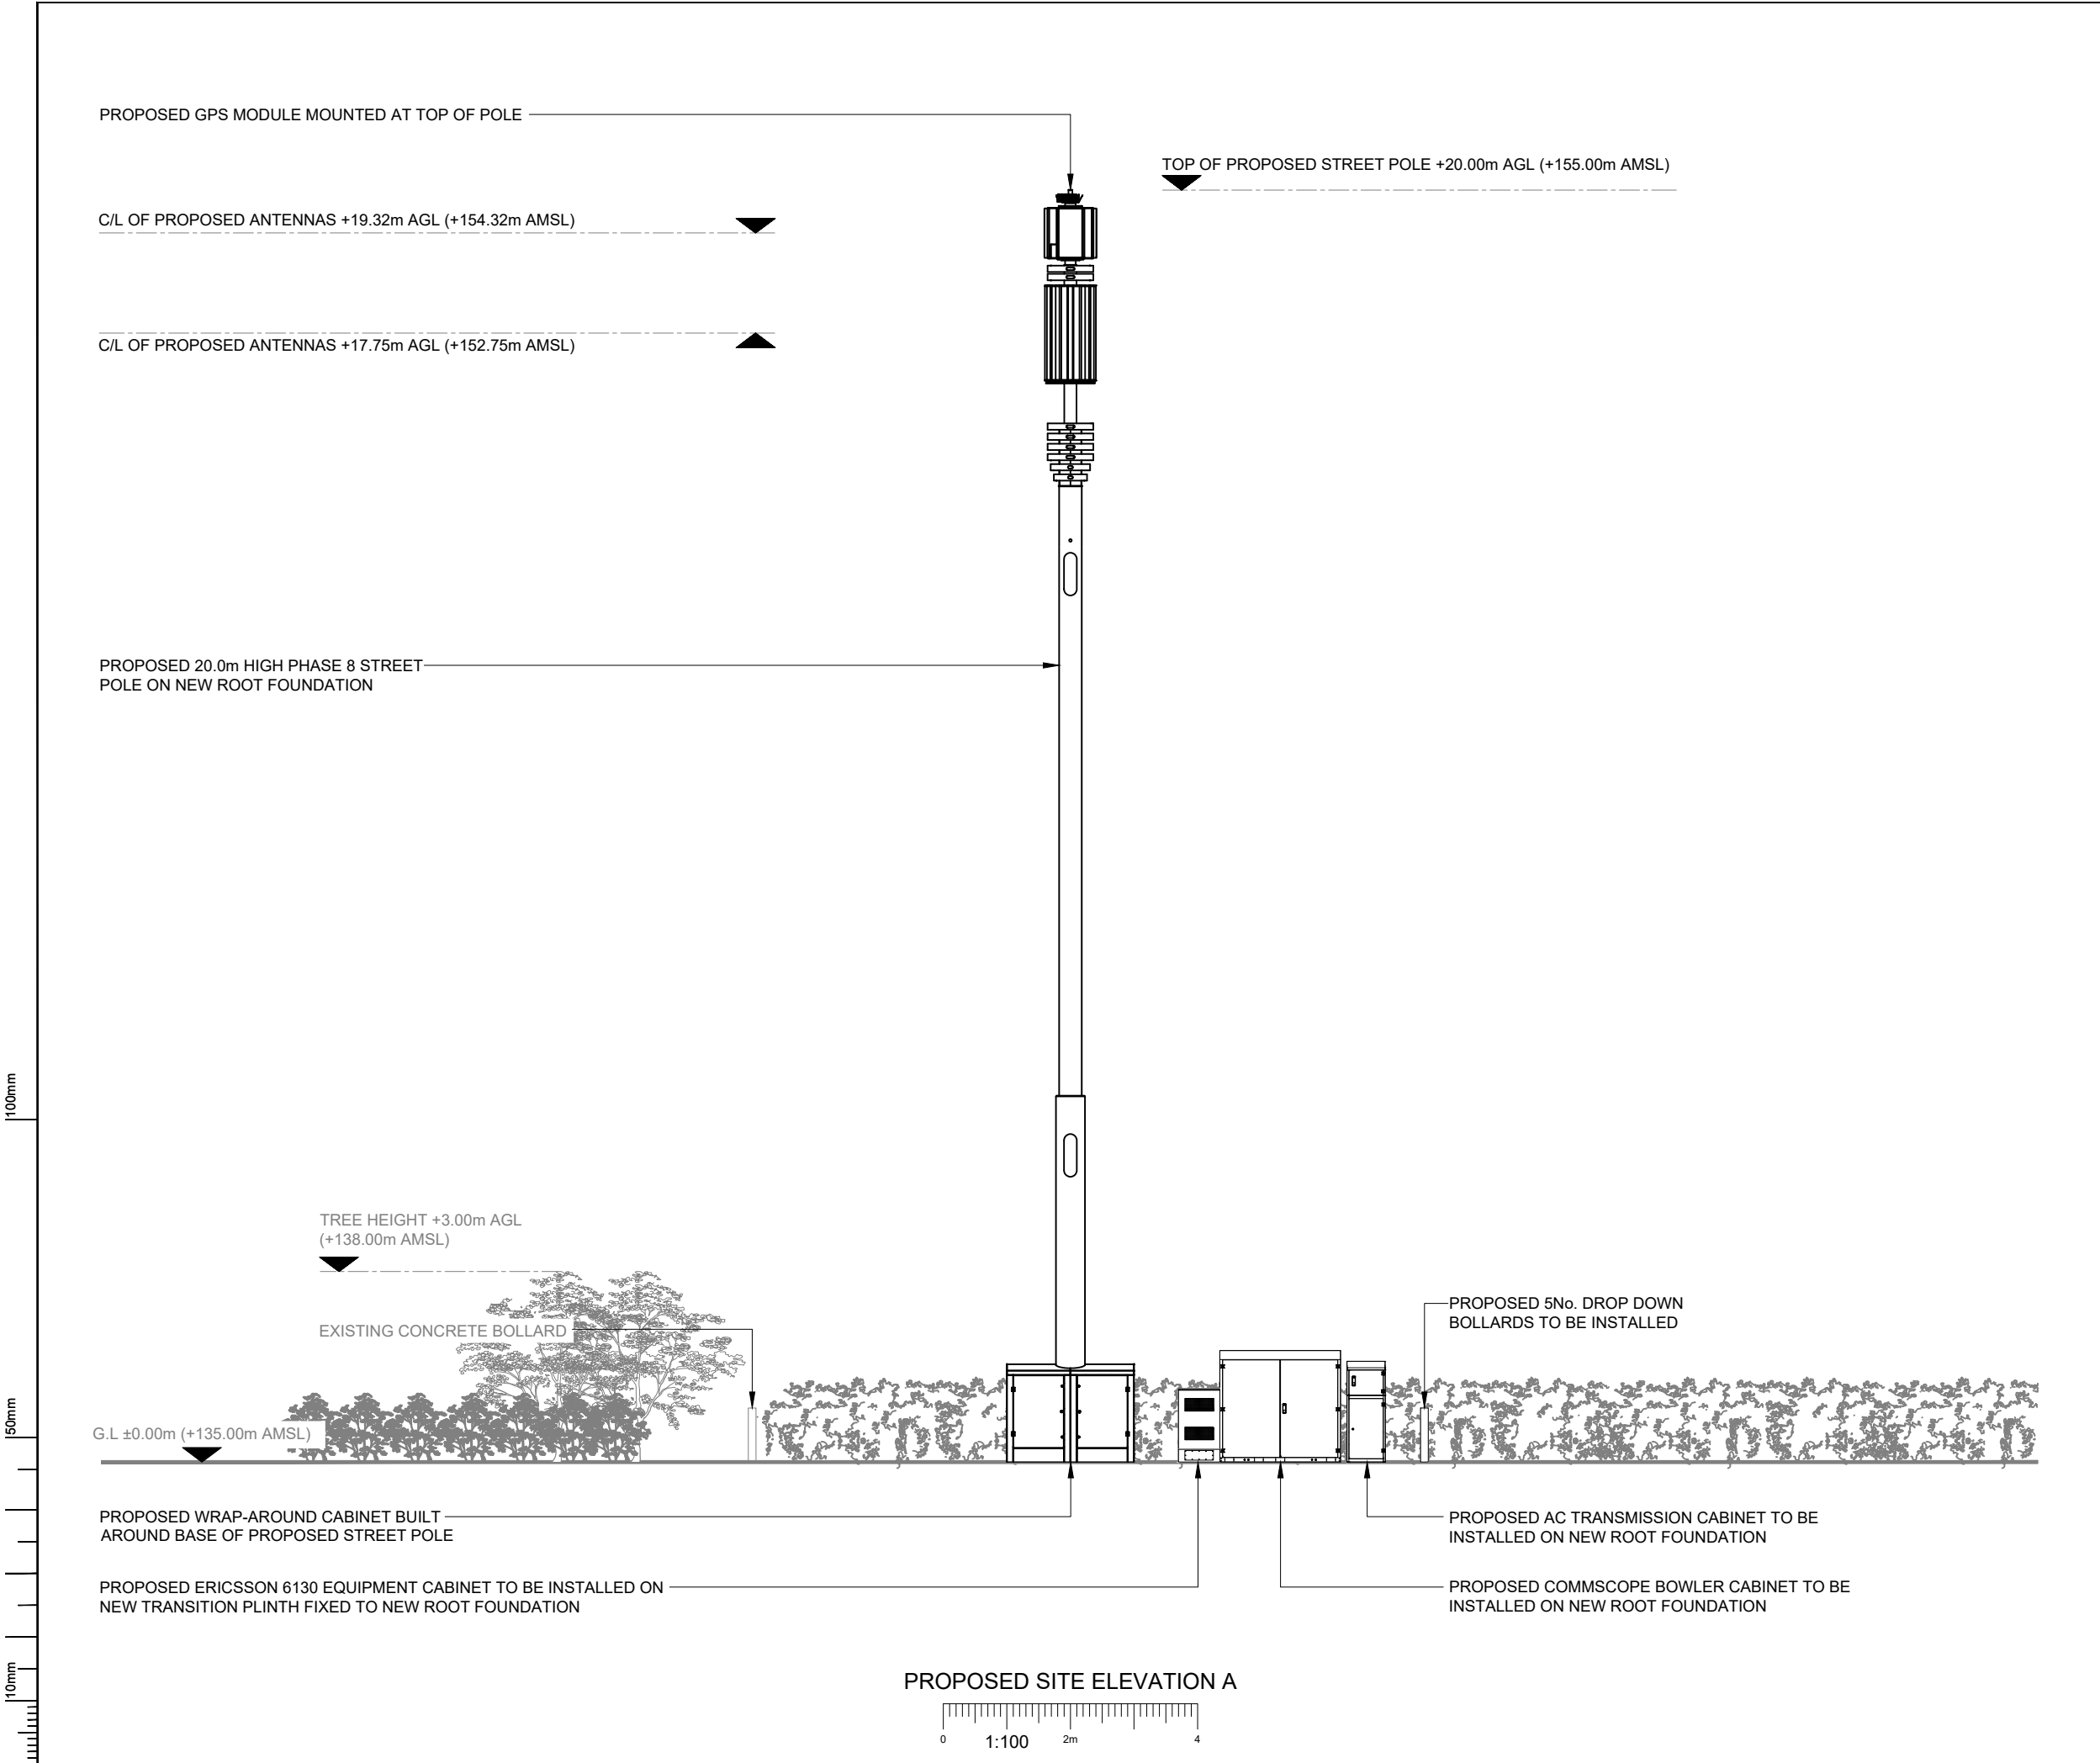

NOTES:
1. ALL DIMENSIONS IN MM UNLESS OTHERWISE NOTED.

A	Issued for Planning	JEM	RWB	26.07.21
REV	MODIFICATION	BY	CH	DATE

CK Hutchison Networks (UK) Limited
Great Brighams Mead,
Vastern Road, Reading,
Berkshire, England,
RG1 8DJ

Design Consultant & Principal Contractor:

GBC
Great British Communications
Lapwing House, Block 3 Forward Point,
Tan House Lane, Widnes, Cheshire, WA8 0SL
t. 44 (0)151 420 4128
www.gbcservices.co.uk

Site Name:

ROEBUCK HILL

3UK Cell ID:

BAR17754

Address:

**ROEBUCK HILL
JUMP
BARNSELY
YORKSHIRE AND HUMBER
S74 0JP**

Title:

265 PROPOSED SITE ELEVATION

Project:

UNILATERAL SW

Purpose of Issue:

PLANNING

Site ID:

-

Drawing No:	Issue:
BAR17754_PLANNING_REV_A	A

100mm

50mm

10mm



PROPOSED ANTENNA & RF EQUIPMENT SCHEDULE																						
EXISTING/PROPOSED		ANTENNA REFERENCE	FUNCTION	FEEDER/FIBRE								BIAS T's/RRU's			ANTENNAS							
				LENGTH(m) & DIAMETER (SEE GUIDANCE NOTES BELOW)			TYPE (COAX OR FIBRE)	FEEDERS QTY	FIBRE QTY	FIBRE LENGTH	FILTER	DIPLEXER	BIAS T	RRU QTY (HL= HIGH LEVEL, E= ENCLOSURE)	ANT. REF.	ANTENNA MANUFACTURERS PART No.	BRG°	HEIGHT TO TOP (m)	HEIGHT TO C/L (m)	HEIGHT TO U/S (m)	LOCATION (POLE MOUNTED, HEADFRAME, WITHIN SHROUD ETC)	
				MF1	MF(J1)	TOTAL																
SECTOR 1	PROPOSED	A1	5G	-	-	-	DC FIBRE	-	3	24m	-	-	-	-	A1a	AIR 6488	135°	19.72	19.32	18.92	UPPER HEADFRAME	
		A2	800	1/2"=17	1/2"=7m ⁽²⁾	24m	DC FIBRE+COAX	4	-	-	-	-	-	E	A2a	HUAWEI AHP4517R12v06	135°	18.50	17.75	17.00	LOWER HEADFRAME	
			1400	1/2"=17	1/2"=7m ⁽²⁾	24m	DC FIBRE+COAX	4	-	-	1	-	-	E	A2c							
											1	-	-	E	A2d							
			1800 /2100	1/2"=17	1/2"=7m ⁽²⁾	24m	DC FIBRE+COAX	4	-	-	-	-	1	-	E							A2e
											-	-	-	E	A2f							
			-	-	-	-	-	-	-	-	-	-	-	-	-							A2g
SECTOR 2	PROPOSED	B1	5G	-	-	-	DC FIBRE	-	3	24m	-	-	-	-	B1a	AIR 6488	255°	19.72	19.32	18.92	UPPER HEADFRAME	
		B2	800	1/2"=17	1/2"=7m ⁽²⁾	24m	DC FIBRE+COAX	4	-	-	-	-	-	E	B2a	HUAWEI AHP4517R12v06	255°	18.50	17.75	17.00	LOWER HEADFRAME	
			1400	1/2"=17	1/2"=7m ⁽²⁾	24m	DC FIBRE+COAX	4	-	-	1	-	-	E	B2c							
											1	-	-	E	B2d							
			1800 /2100	1/2"=17	1/2"=7m ⁽²⁾	24m	DC FIBRE+COAX	4	-	-	-	-	1	-	E							B2e
											-	-	-	E	B2f							
			-	-	-	-	-	-	-	-	-	-	-	-	-							B2g
SECTOR 3	PROPOSED	C1	5G	-	-	-	DC FIBRE	-	3	24m	-	-	-	-	C1a	AIR 6488	15°	19.72	19.32	18.92	UPPER HEADFRAME	
		C2	800	1/2"=17	1/2"=7m ⁽²⁾	24m	DC FIBRE+COAX	4	-	-	-	-	-	E	C2a	HUAWEI AHP4517R12v06	15°	18.50	17.75	17.00	LOWER HEADFRAME	
			1400	1/2"=17	1/2"=7m ⁽²⁾	24m	DC FIBRE+COAX	4	-	-	1	-	-	E	C2c							
											1	-	-	E	C2d							
			1800 /2100	1/2"=17	1/2"=7m ⁽²⁾	24m	DC FIBRE+COAX	4	-	-	-	-	1	-	E							C2e
											-	-	-	E	C2f							
			-	-	-	-	-	-	-	-	-	-	-	-	-							C2g

GPS LINE KEY			
SECTOR ID	NODE TYPE	NODE C/L (m) AGL	GPS NODE CABLE LENGTH (m)
1	GPS	20.00m	35m

A	Issued for Planning	JEM	RWB 26.07.21
REV	MODIFICATION	BY	CH DATE
CK Hutchison Networks (UK) Limited Great Brighams Mead, Vastern Road, Reading, Berkshire, England, RG1 8DJ			
Design Consultant & Principal Contractor: GBC Great British Communications Lapwing House, Block 3 Forward Point, Tan House Lane, Widnes, Cheshire, WAB 0SL t. 44 (0)151 420 4128 www.gbcservices.co.uk			
Site Name:		ROEBUCK HILL	
3UK Cell ID:		BAR17754	
Address:		ROEBUCK HILL JUMP BARNSELEY YORKSHIRE AND HUMBER S74 0JP	
Title:		304 PROPOSED CONFIGURATION ANTENNA SCHEDULE	
Project:		UNILATERAL SW	
Purpose of Issue:		PLANNING	
Site ID: -			
Drawing No:		Issue:	
BAR17754_PLANNING_REV_A		A	