



THIS DRAWING/COPY AND ANY DESIGN THEREON IS PROTECTED BY COPYRIGHT AND IS THE PROPERTY OF HIRST ARCHITECTS LTD. IT IS TO BE USED ONLY FOR THE PURPOSE FOR WHICH IT WAS EXPRESSLY LOANED AND IS NOT TO BE COPIED IN ANY FORMAT. INFORMATION WITHIN THIS DRAWING IS NOT TO BE PASSED TO ANY THIRD PARTY WITHOUT PRIOR WRITTEN CONSENT.


ALL MEASUREMENTS TO BE CHECKED ON SITE PRIOR TO CONSTRUCTION BY THE MAIN CONTRACTOR. DO NOT SCALE THIS DRAWING FOR CONSTRUCTION.

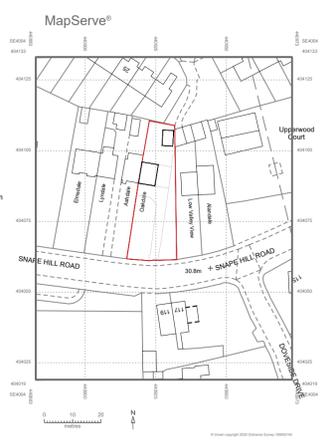


Location Plan
Scale 1:1250

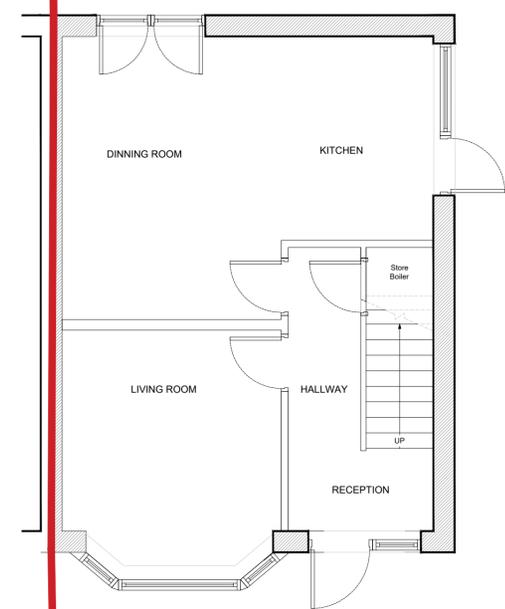


Existing Building Ground Floor Plan
Scale 1:50

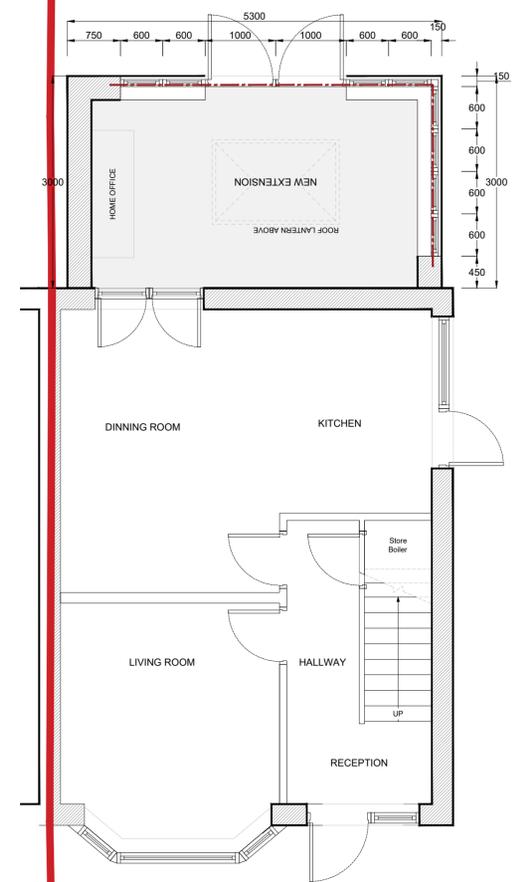

Proposed Building Ground Floor Plan
Scale 1:50

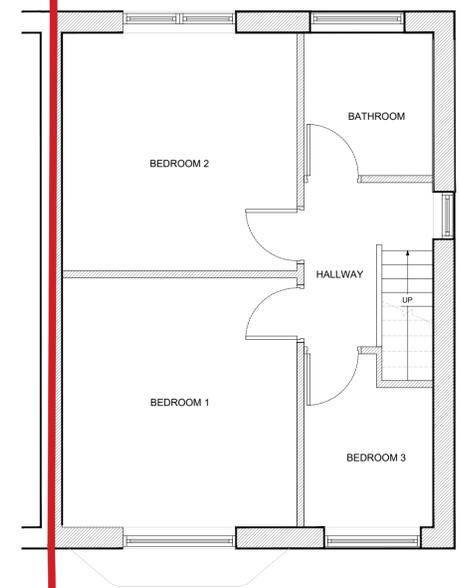


Existing Building First Floor Plan
Scale 1:50

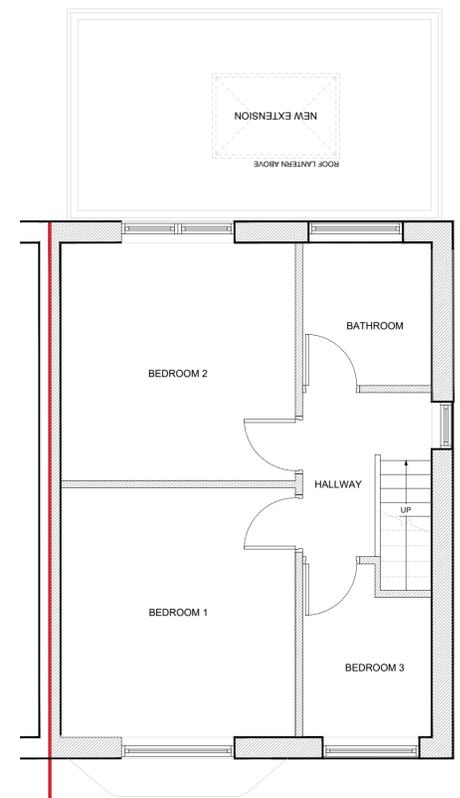

Proposed Building First Floor Plan
Scale 1:50




Existing Rear Elevation
Scale 1:100

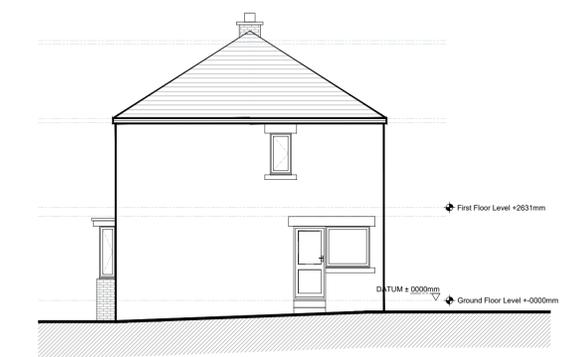

Existing Eastern Side Elevation
Scale 1:100



Existing Front Elevation
Scale 1:100

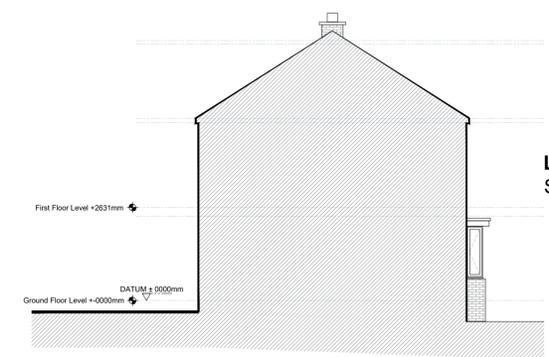

Existing Western Side Elevation
Scale 1:100




Proposed Rear Elevation
Scale 1:100



Proposed Eastern Side Elevation
Scale 1:100



Proposed Front Elevation
Scale 1:100

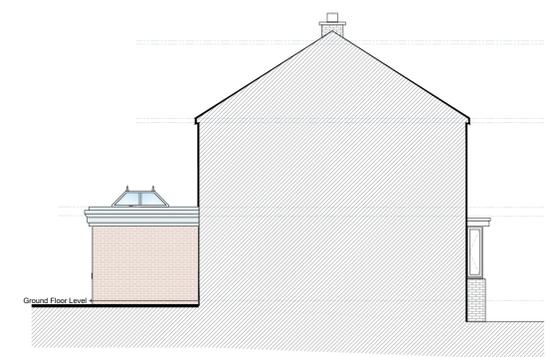

Proposed Western Side Elevation
Scale 1:100



Hirst Architects
RIBA Chartered Architects
Architectural Practice

CLIENT:	Miss Lauren Berry
SITE ADDRESS:	Oakdale, Snake Hill Road, Darfield, Barnsley, S73 9LT
DRAWING NUMBER:	HA-250301-Additional Information Combined Drawings
REVISION NUMBER:	First Issue
RIBA STAGE:	RIBA Stage 3 PLANNING
DRAWN BY:	Luke Hirst BA(Hons) March(Hons) ADPPA ARB RIBA CHARTERED ARCHITECT
CHECKED BY:	Luke Hirst BA(Hons) March(Hons) ADPPA ARB RIBA CHARTERED ARCHITECT
SCALE:	VARIES
PAPER:	A.1