




FRONT ELEVATION

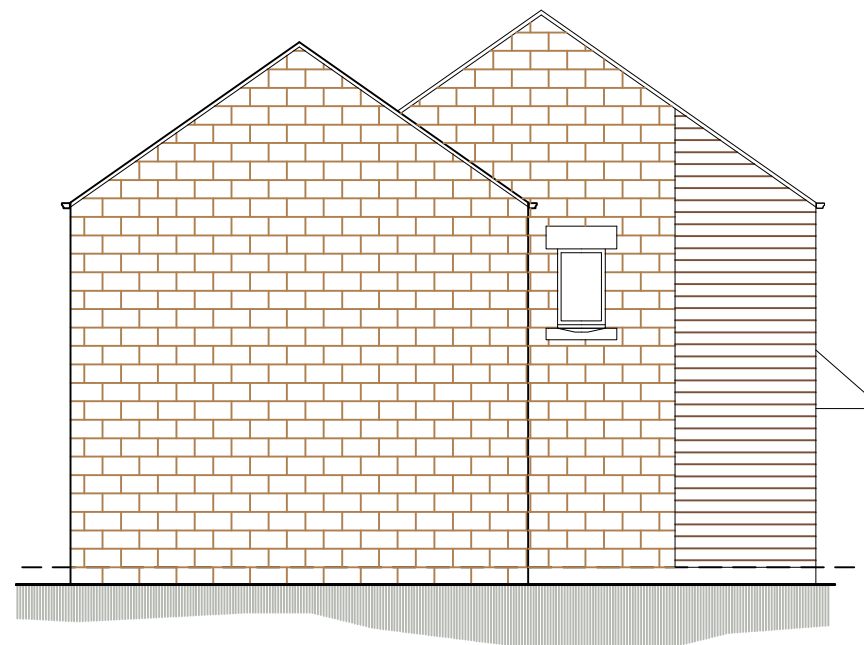


SIDE ELEVATION



REAR ELEVATION



SIDE ELEVATION

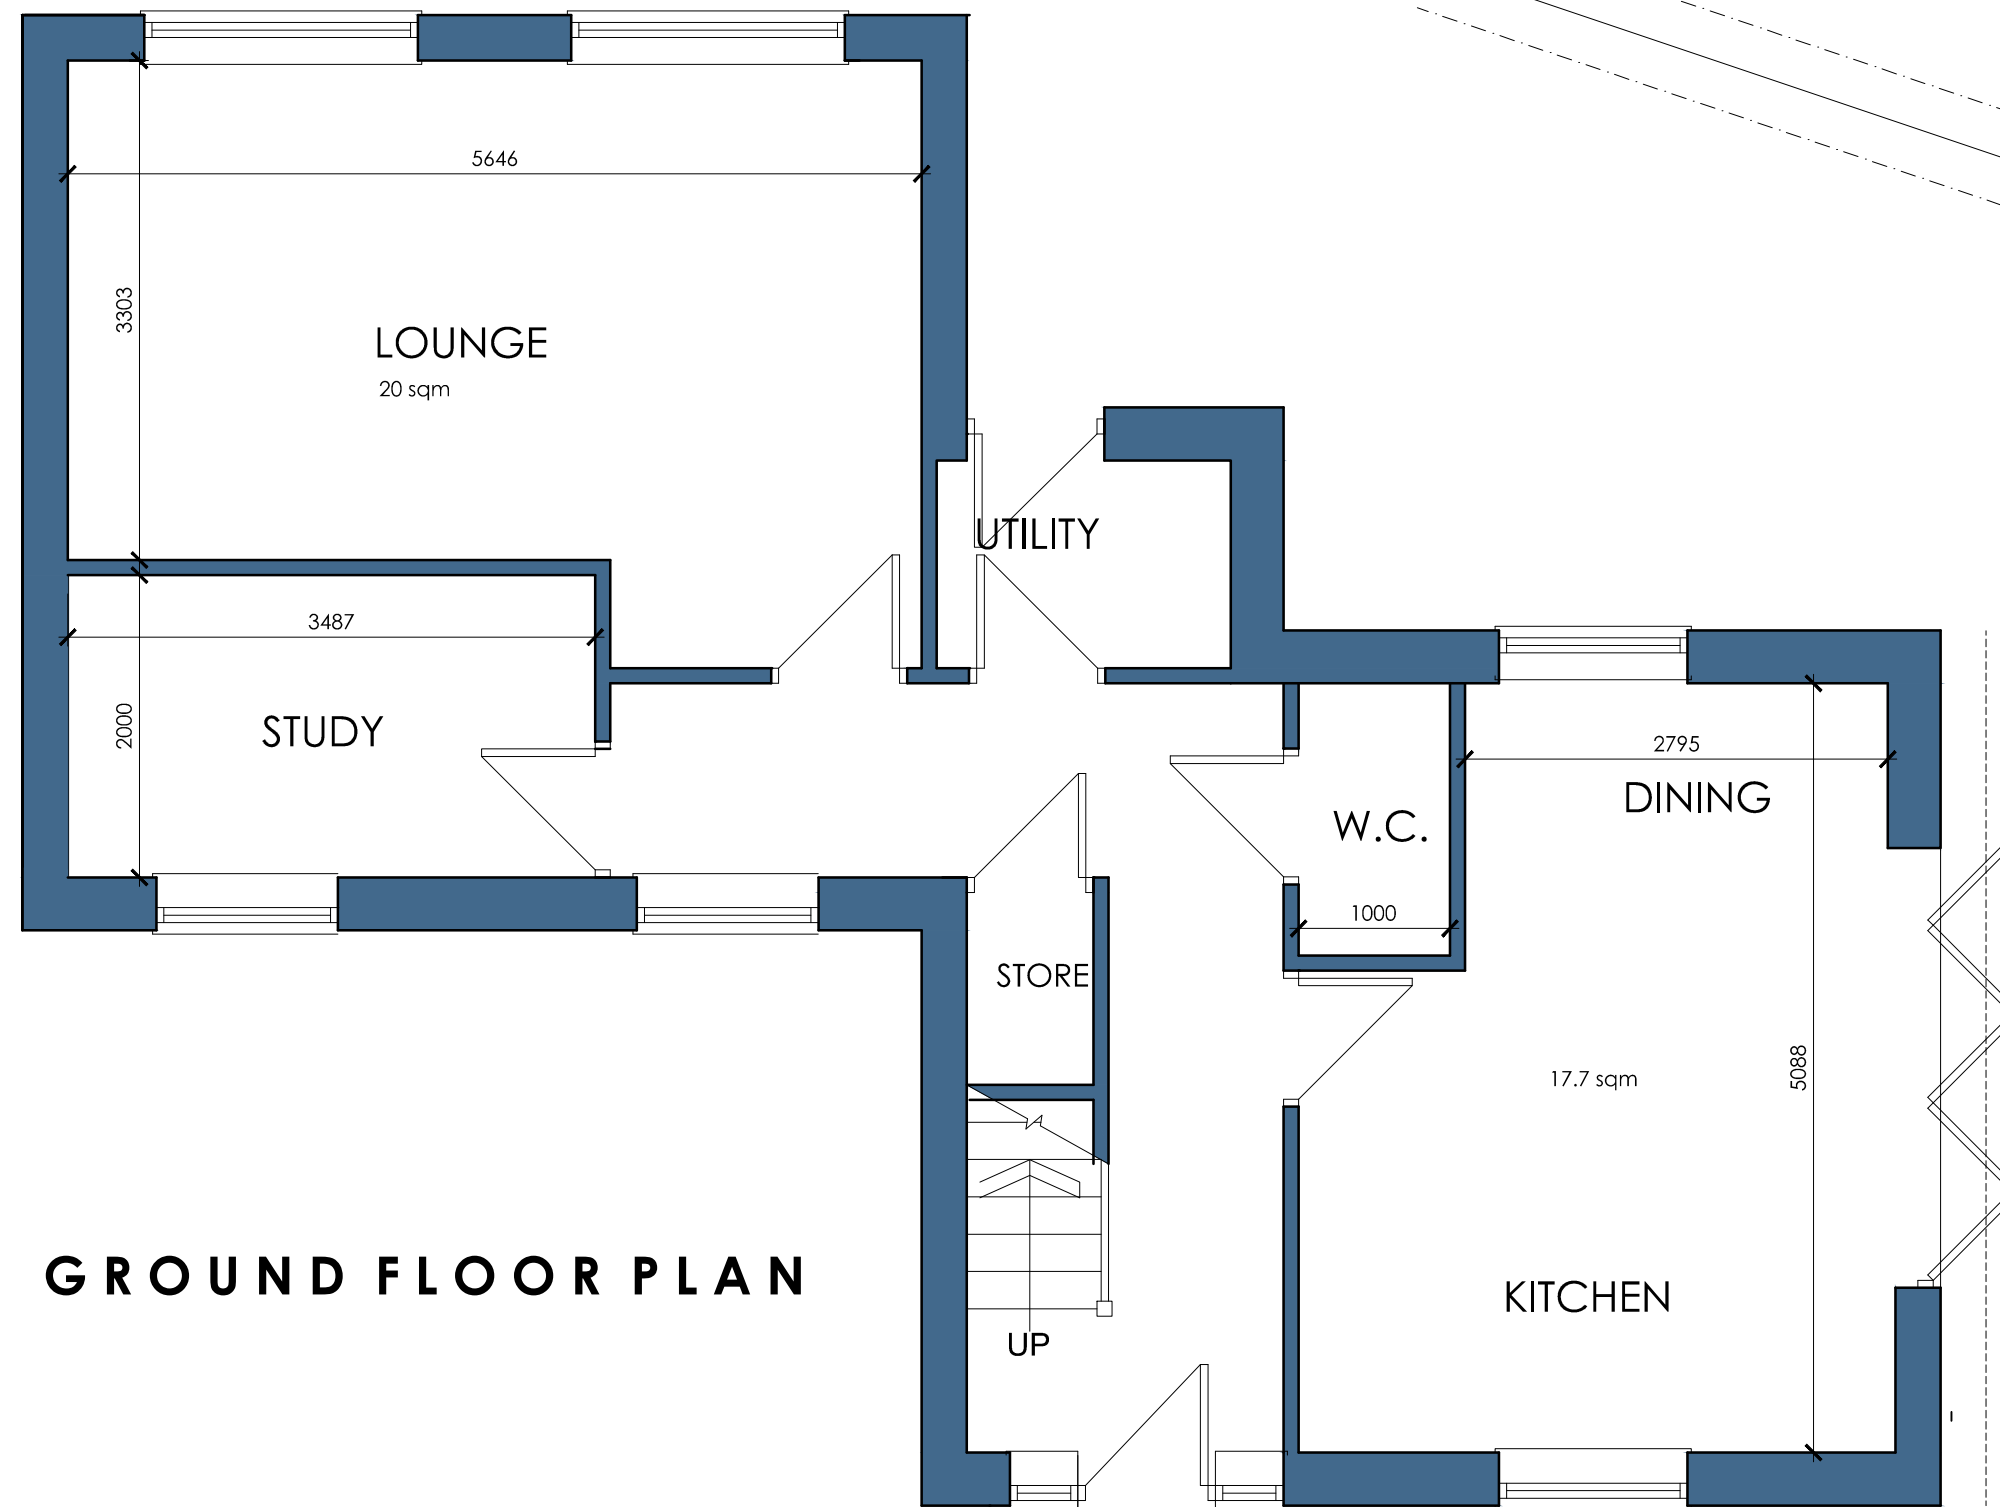

|   |        |                                   |                                                         |        |                                 |                                                                               |                                |  |
|---|--------|-----------------------------------|---------------------------------------------------------|--------|---------------------------------|-------------------------------------------------------------------------------|--------------------------------|--|
| <div><div>WhiteAgus<br/>PARTNERSHIP</div></div> |        |                                   | OFFICE ONE<br>34 VICTORIA ROAD<br>BARNLSLEY.<br>S70 2BU |        |                                 | Phone: 01226 208482                                                           |                                |  |
| ARCHITECTURAL SERVICES   |        |                                   |                                                         |        |                                 | Email: info@whiteaguspartnership.co.uk<br>Web: www.whiteaguspartnership.co.uk |                                |  |
| Project.<br><br>PROPOSED DWELLING AT<br>SHEFFIELD ROAD, OXSPRING<br>SHEFFIELD                                                        |        |                                   |                                                         |        | Client.<br><br>MR SHANE O'KEEFE |                                                                               |                                |  |
| Drawing<br>Title.<br><br>PLANS AND ELEVATIONS                                                                                        |        |                                   |                                                         |        | Date.<br><br>MAY 2023           |                                                                               | Scale.<br><br>1:50 & 1:100 @A2 |  |
|   |        |                                   |                                                         |        | Ref.<br><br>23-021              |                                                                               | Dwg. No.<br><br>01             |  |
|   |        |                                   |                                                         |        |                                 |                                                                               | Rev.<br><br>C                  |  |
| Date   | Suffix | Description                       | Date                                                    | Suffix | Description                     |                                                                               |                                |  |
| 27-06-23   | A      | CULVERT PROPOSAL REVISED          |                                                         |        |                                 |                                                                               |                                |  |
| 04-09-23   | B      | REDESIGN                          |                                                         |        |                                 |                                                                               |                                |  |
| 29-09-23   | C      | LAYOUT REVISED TO PD REQUIREMENTS |                                                         |        |                                 |                                                                               |                                |  |