


EXISTING GROUND FLOOR PLAN
1:50 @ A1, 1:100 @ A3



EXISTING FRONT ELEVATION
1:50 @ A1, 1:100 @ A3

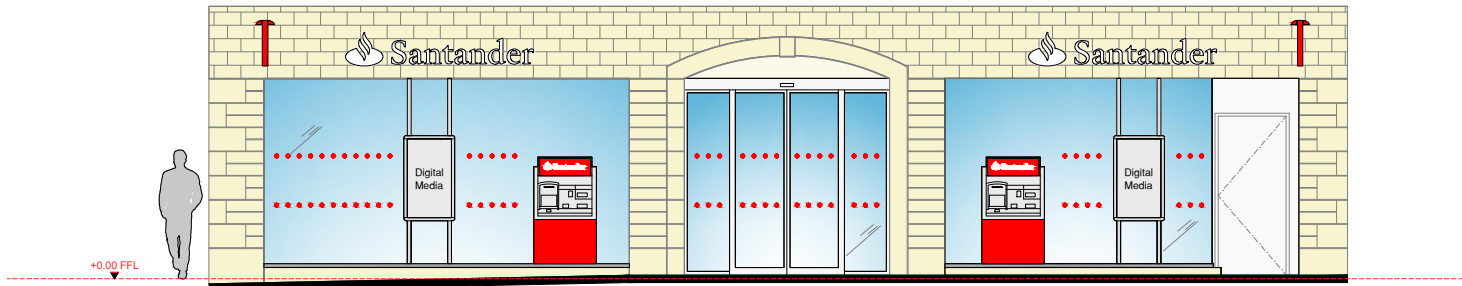

EXISTING ELEVATION PICTURE

Notes.
This Drawing is the copyright and property of Santander UK PLC. It must not be copied or published without written consent.

Do not scale from this drawing.

Rev	Description	Date	By

PLANNING



Project
Barnsley
3 Queen Street, Barnsley,
South Yorks, S70 2RJ

Title
Existing Front Elevation

Scale
1:50 @ A1 1:100 & A3

Drm SM	App
-----------	-----

Date 07/11/2024	Date
--------------------	------

Consultants' drawing number	brand
-----------------------------	-------

Client drawing number BarnsleyQS-0261-EL-EX	rev. -
--	-----------