




GROUND FLOOR PLAN
SCALE 1:50

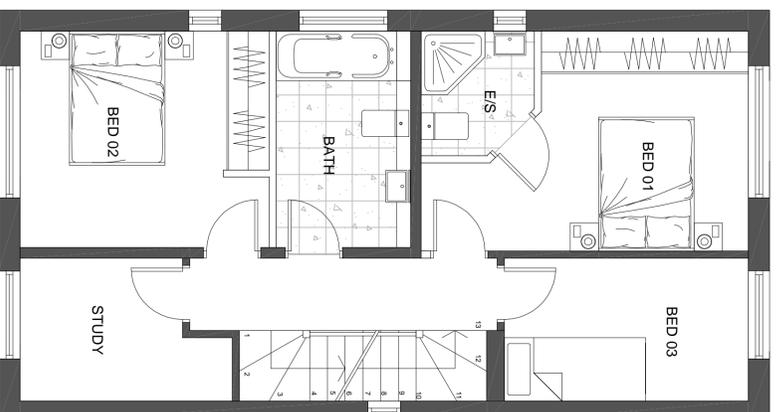

FIRST FLOOR PLAN
SCALE 1:50

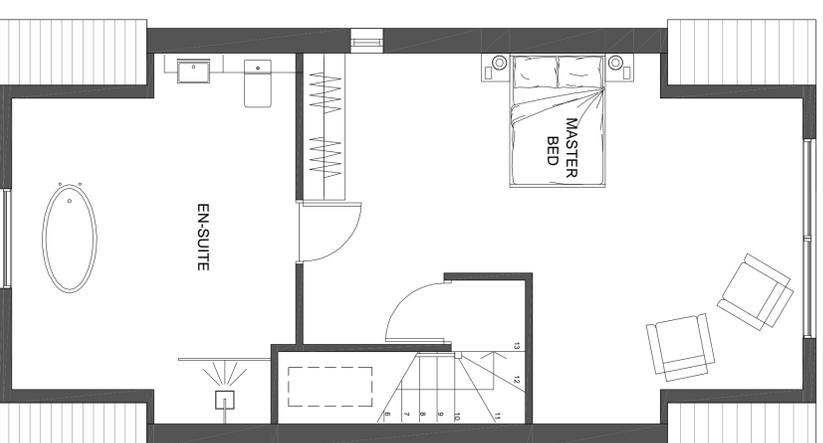

SECOND FLOOR PLAN
SCALE 1:50

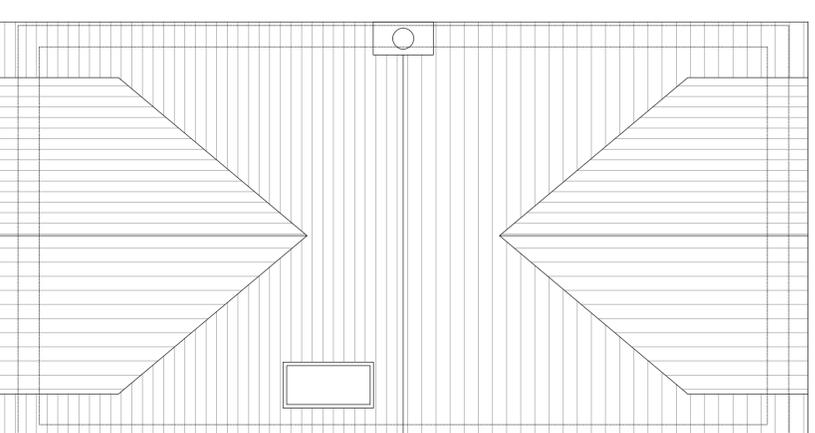

ROOF PLAN
SCALE 1:50

A Second floor plan and roof plan amended

22.120

Project : Proposed 2 No. Dwellings, Land Adjoining 30
Victoria Road

Drawing: Floorplans

Dwg No: 004

Date: 14-11-19

Scale : 1/100

Rev: A