


Indicative image of coloured asphalt driveway



Indicative image of resin bonded gravel driveway

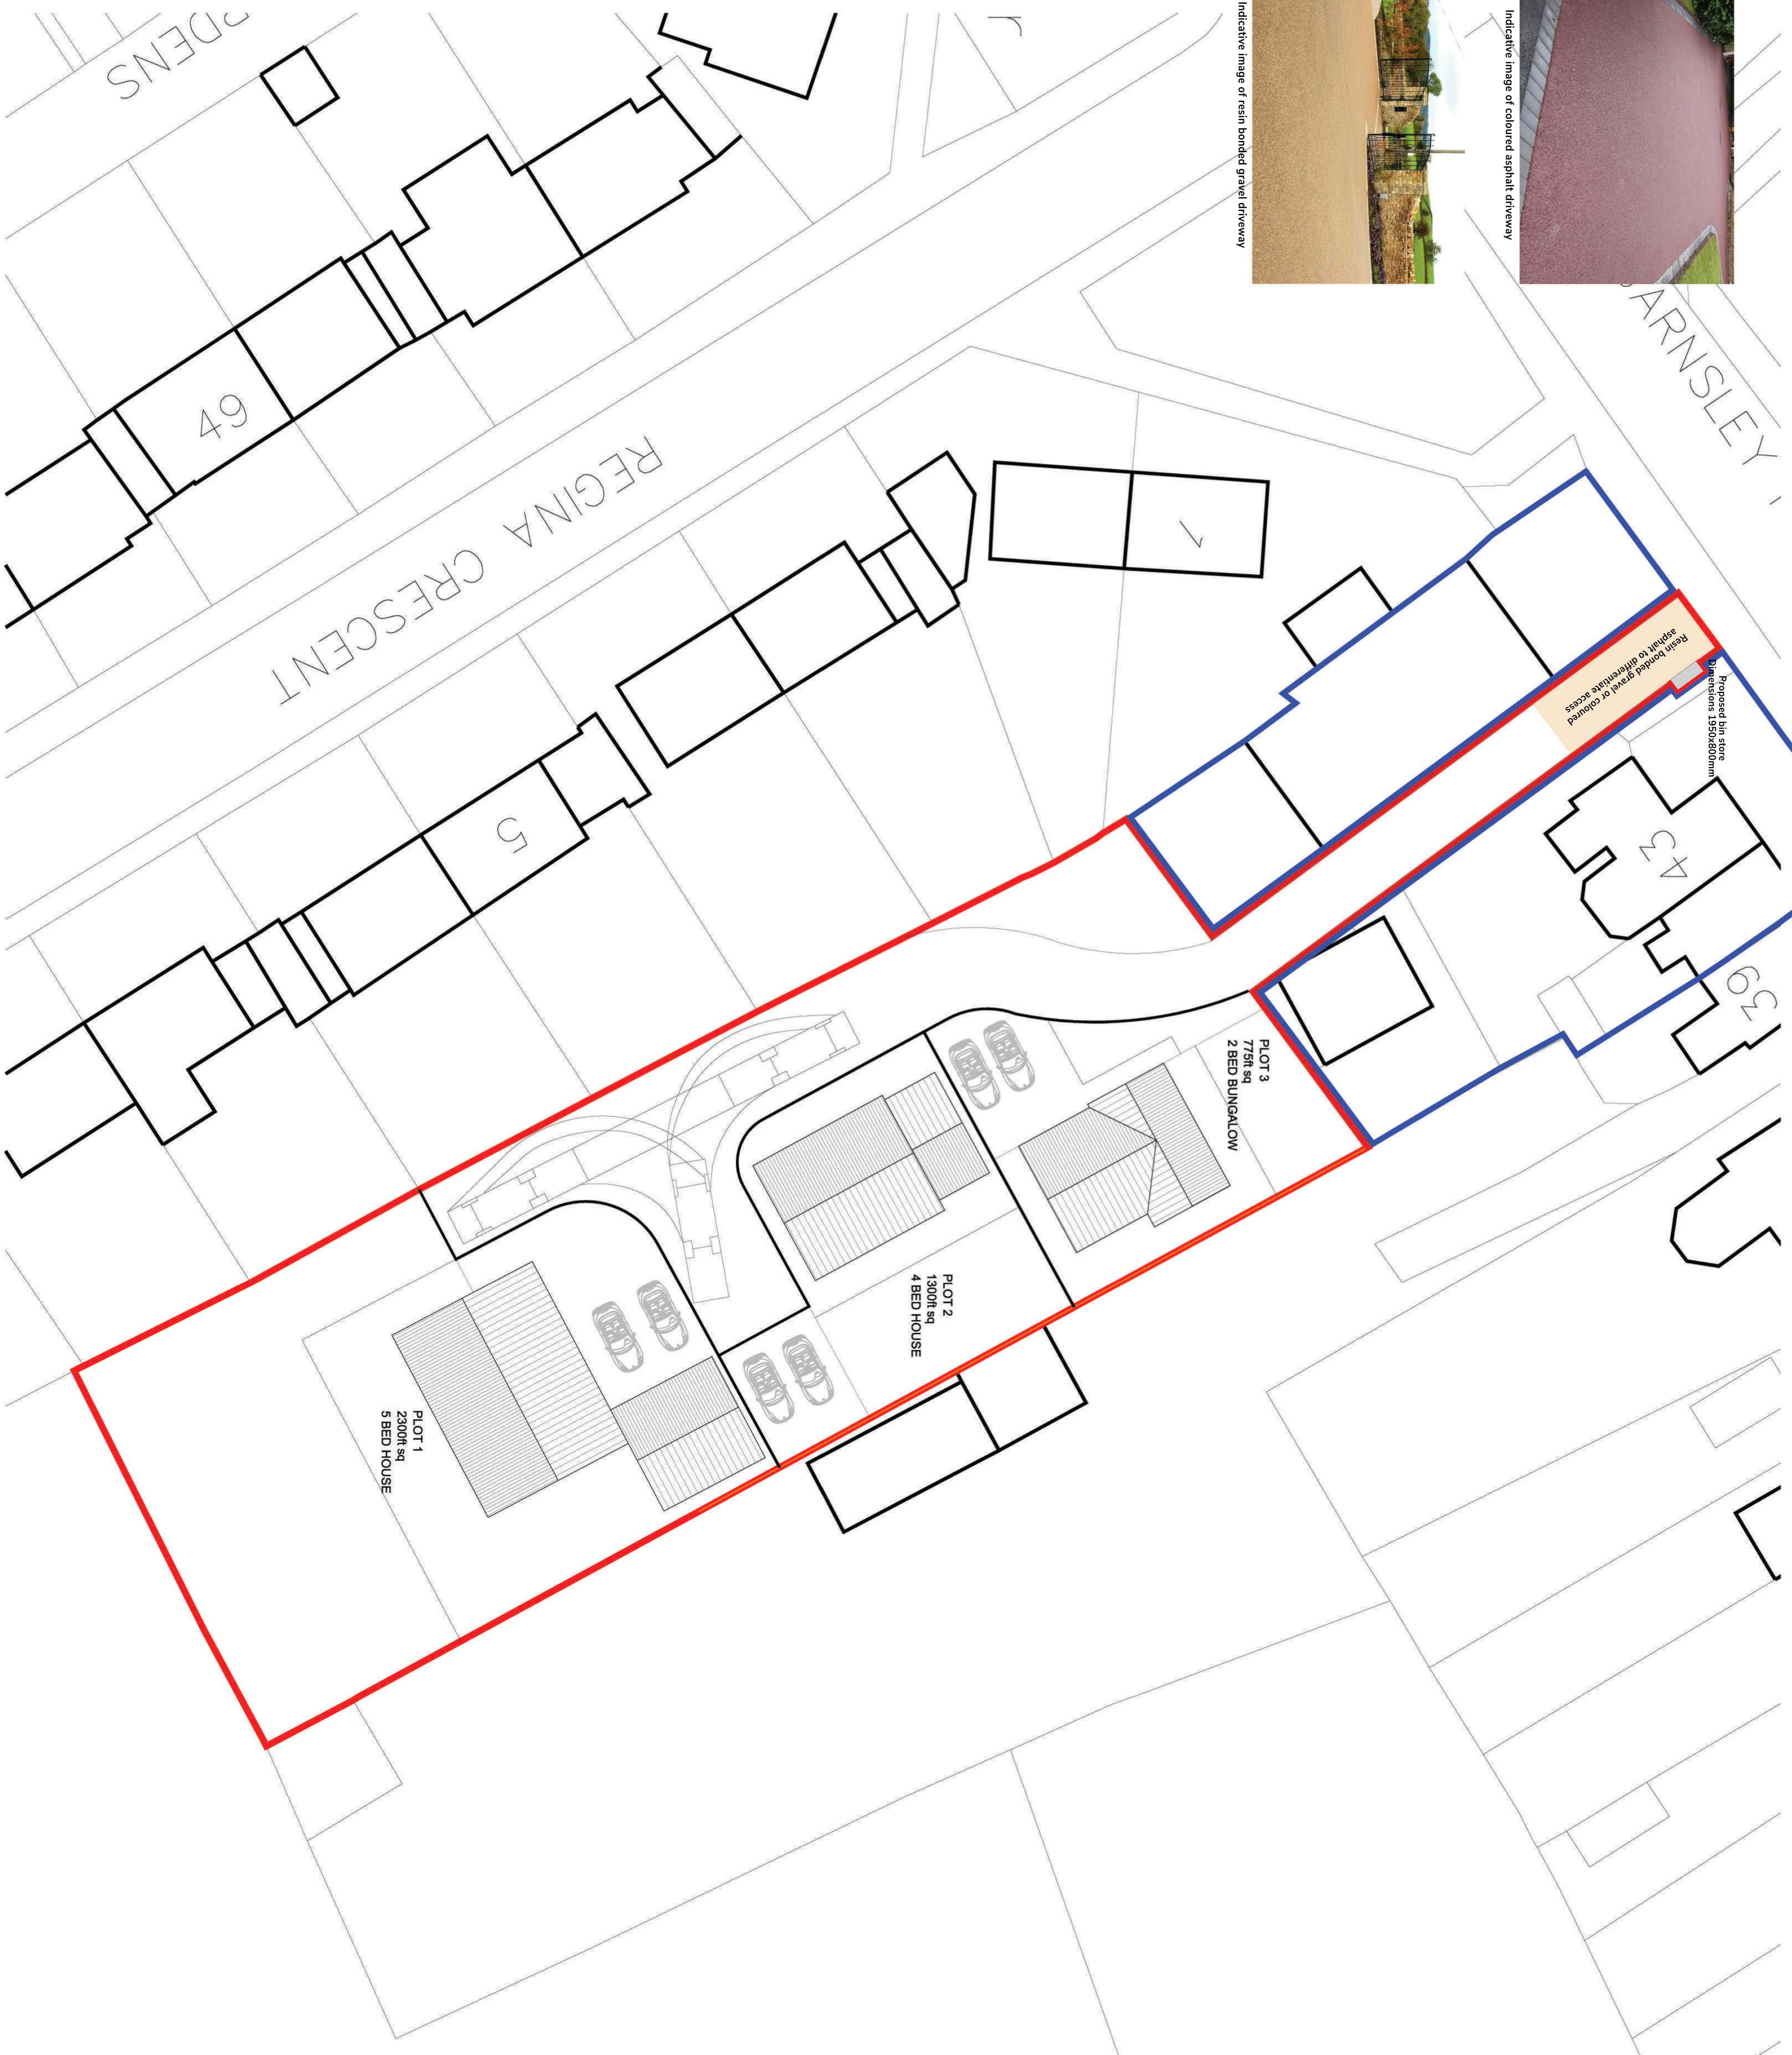

PROPOSED SITE PLAN

SCALE 1:200

<p>CODA Bespoke Sheffield - Manchester www.codastudios.co.uk 0114 2794931 hello@codastudios.co.uk</p>		Client	Louise Hartley
		Job	Brietley
<p>Site Plan Sketch</p>		Title	
DRAWN	CHECKED	DATE	SCALE
AH	-	07/2019	A3 ISSUE - AS SHOWN
REVISION	DRAWING STATUS	DRAWING NUMBER	
-	PLANNING	2702-002	

© COPYRIGHT EXPERTS ON THE DESIGN AND INFORMATION SHOWN ON THIS DRAWING. No responsibility is accepted for any errors or omissions. All dimensions are to be taken from this drawing. Archival to be notified of any discrepancies in dimensions immediately.