


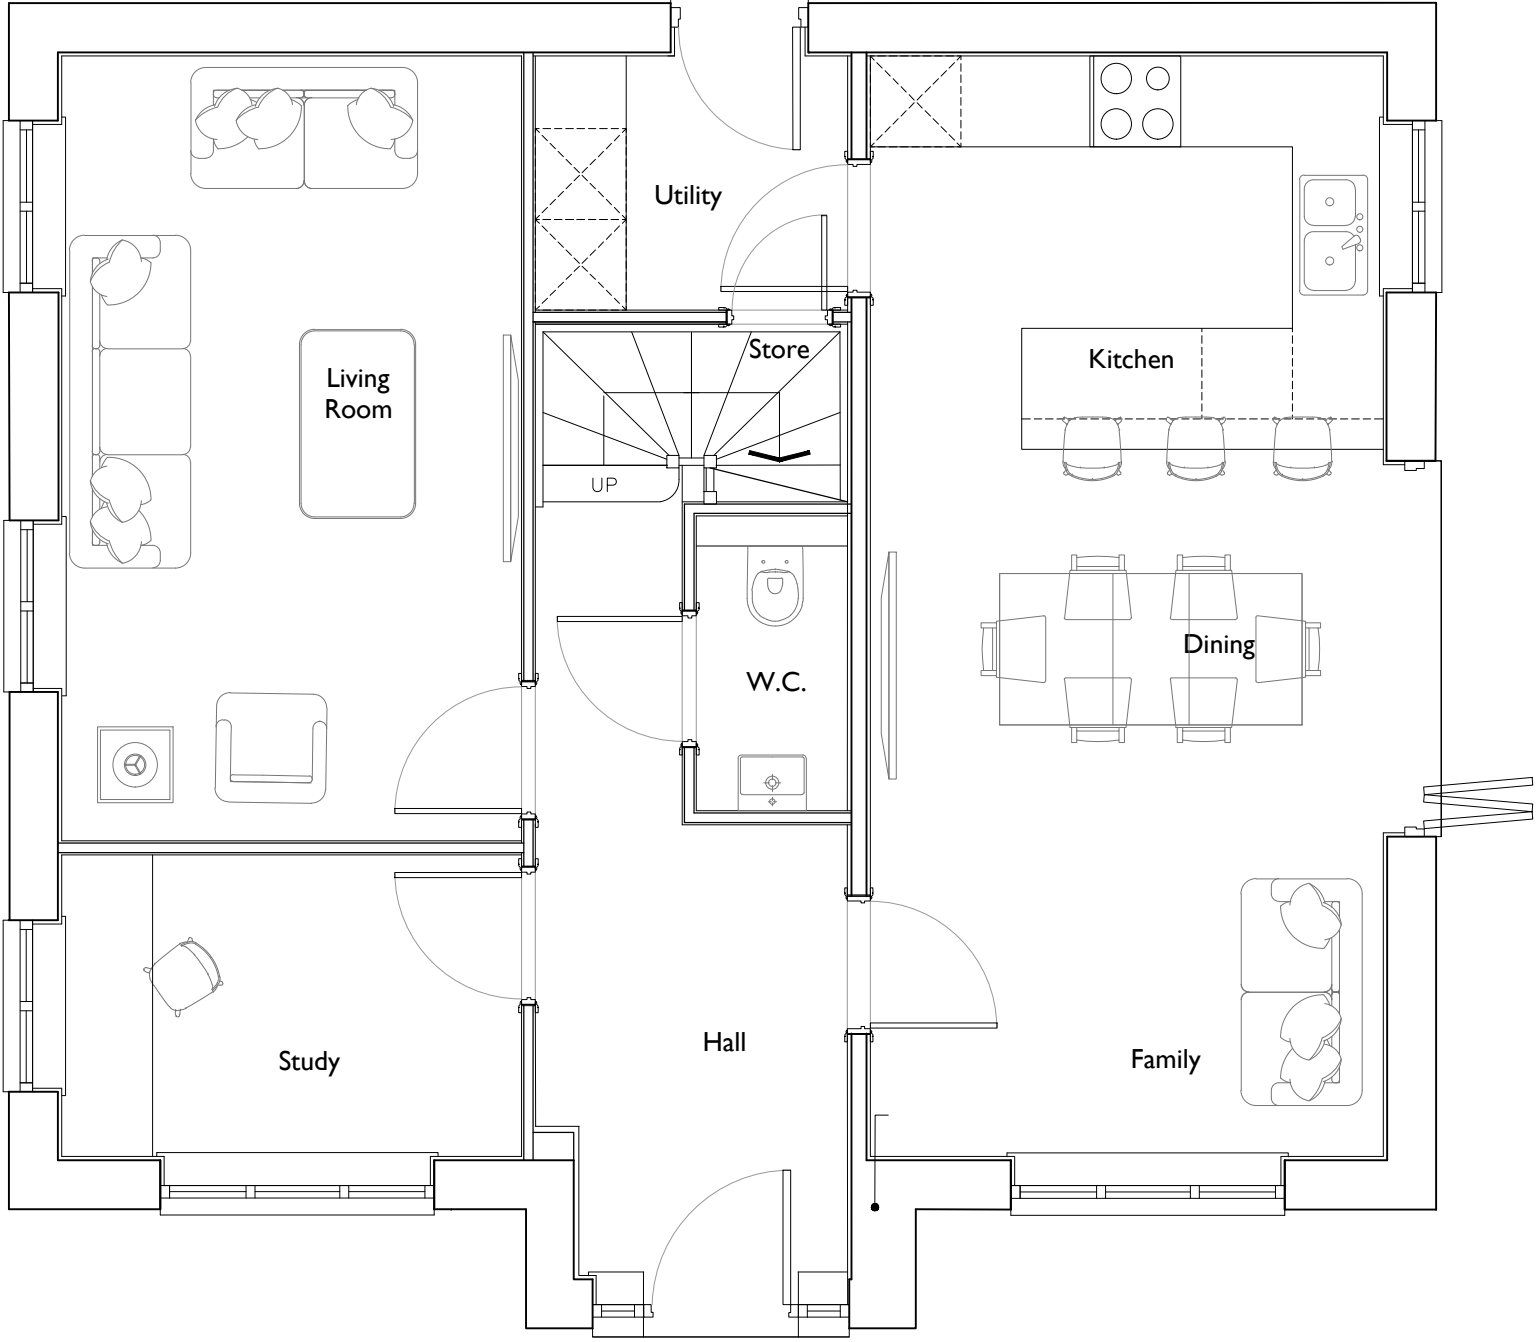

GROUND FLOOR

AS
PLOT 11

Date	Description	Rev	House Type	Thorpe Arch Grange Walton Road Thorp Arch LS23 7BA	NEWETT HOMES	Scale @ A3	Date	18/03/21
			N403B			1:50		
			Drawing Title			Drawn	JL	Checked
			Ground Floor Plan			Drawing No.	TS-N403B.01	Rev.
			Site					
			Thurlistone					
				01937 543599 www.newethomes.co.uk				