



Drawing No.	Rev No.
MSM001 -002	

DO NOT SCALE: Contractor to check all dimensions and report any omissions or errors

NOTES

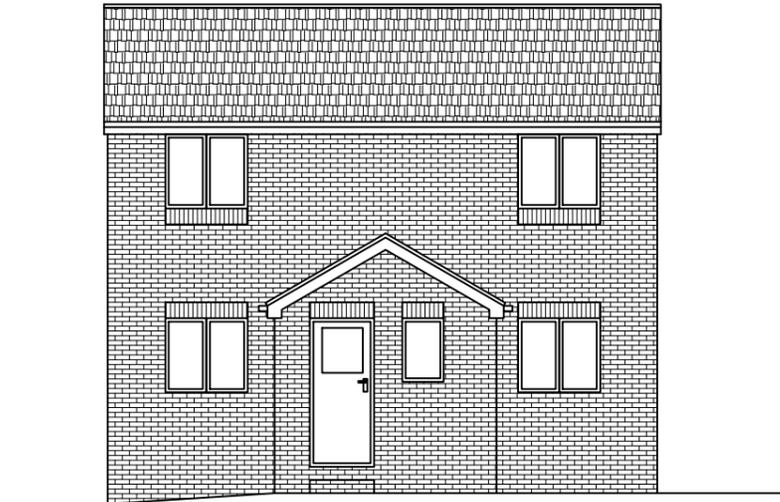

EXISTING FRONT ELEVATION
SCALE 1:100 AT A3

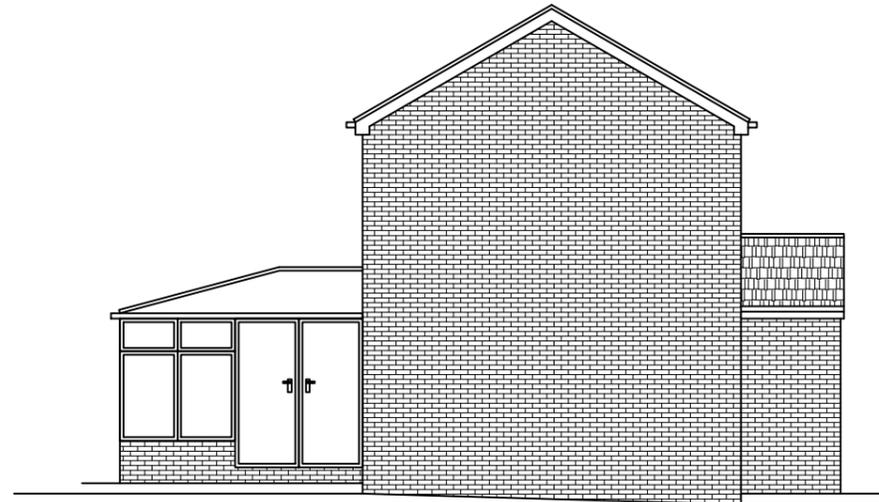

EXISTING END ELEVATION
SCALE 1:100 AT A3

Rev	Description	By	Chk	App	Date
-----	-------------	----	-----	-----	------

JRB DESIGNS Ltd
1 Saville Road
Cudworth
Barnsley
S72 8LT
Tel: 01226 383542
Fax: 01226 380078
Mob: 07970 541192
Email: john@jrbdesigns.co.uk

This drawing is copyright. © jrbdesigns Ltd.

Client
SALLY MORGAN

Drawing Title
EXISTING ELEVATIONS

Address
**24 CHAPEL CLOSE
SHAFTON
S72 8QJ**

Project Title:
**TWO STORY REAR AND
SINGLE STORY SIDE EXTENSION**

Purpose of Issue:
PLANNING

Drawing Status
FIRST ISSUE


Scale at A3 AS SHOWN	Drawn By JRB	Date 18/06/2020
Checked By	Date 18/06/2020	Approved By Date 18/06/2020

Project No. MSM001	Drawing No. 002	Revision -
------------------------------	---------------------------	----------------------

APPROVAL INFORMATION TENDER CONTRACT CONSTRUCTION



EXISTING REAR ELEVATION
SCALE 1:100 AT A3

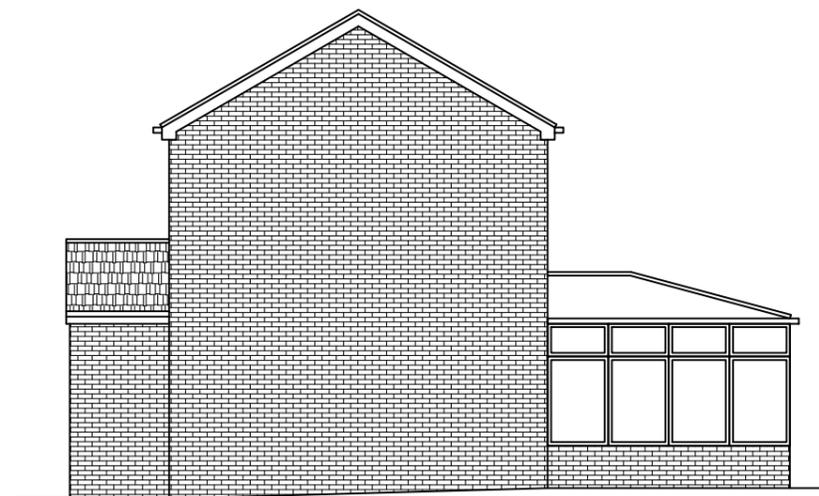

EXISTING END ELEVATION
SCALE 1:100 AT A3