




AS EXISTING

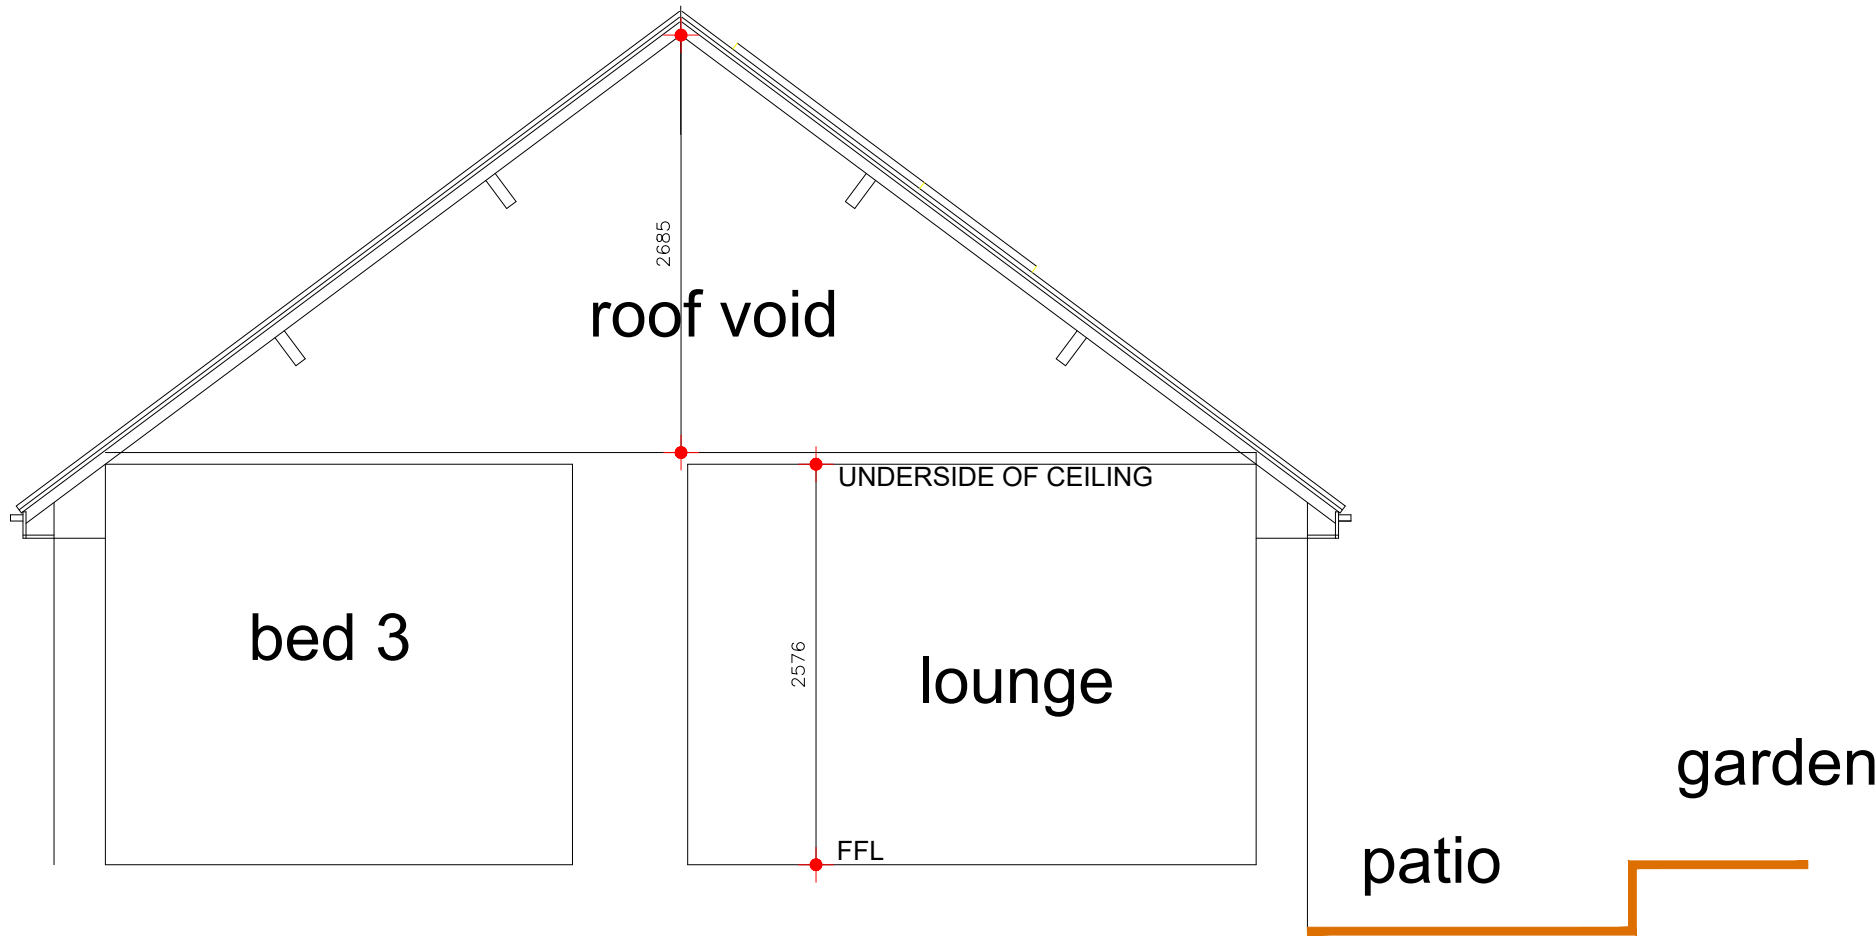

section

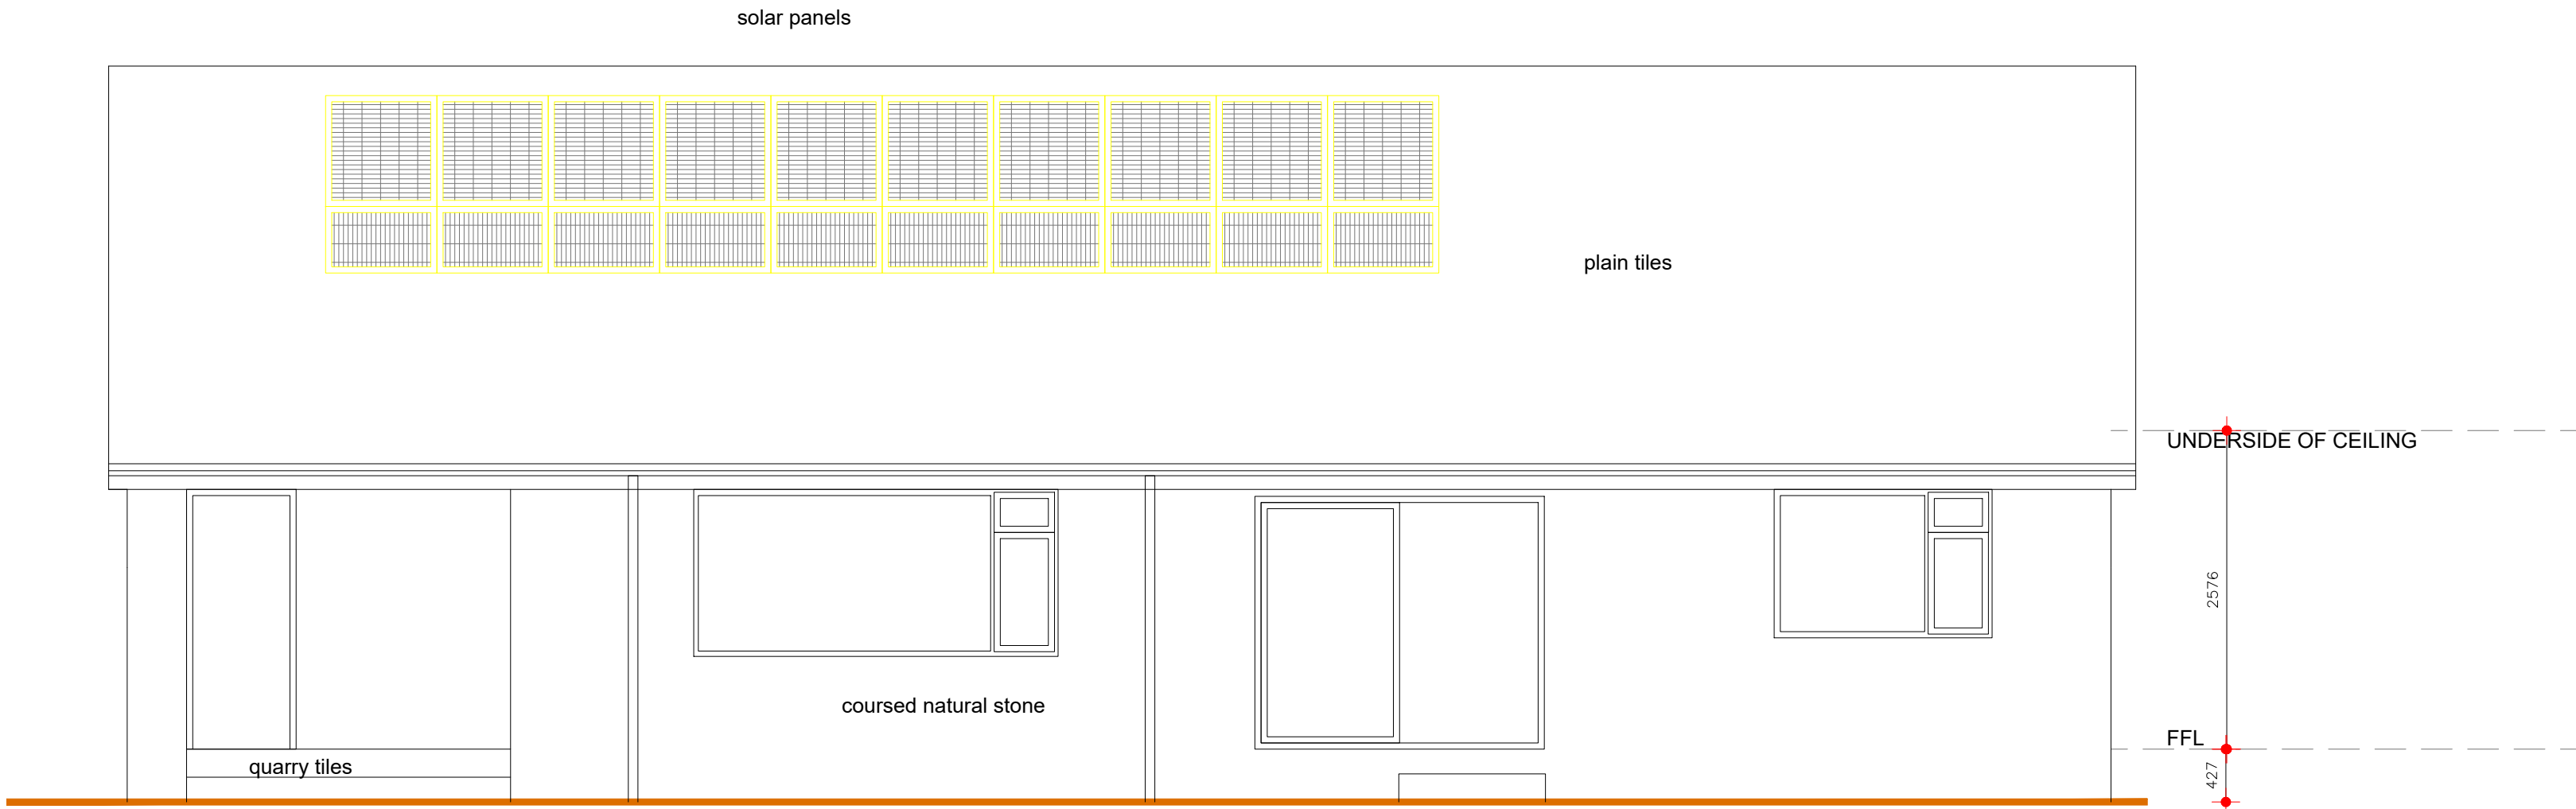


south elevation

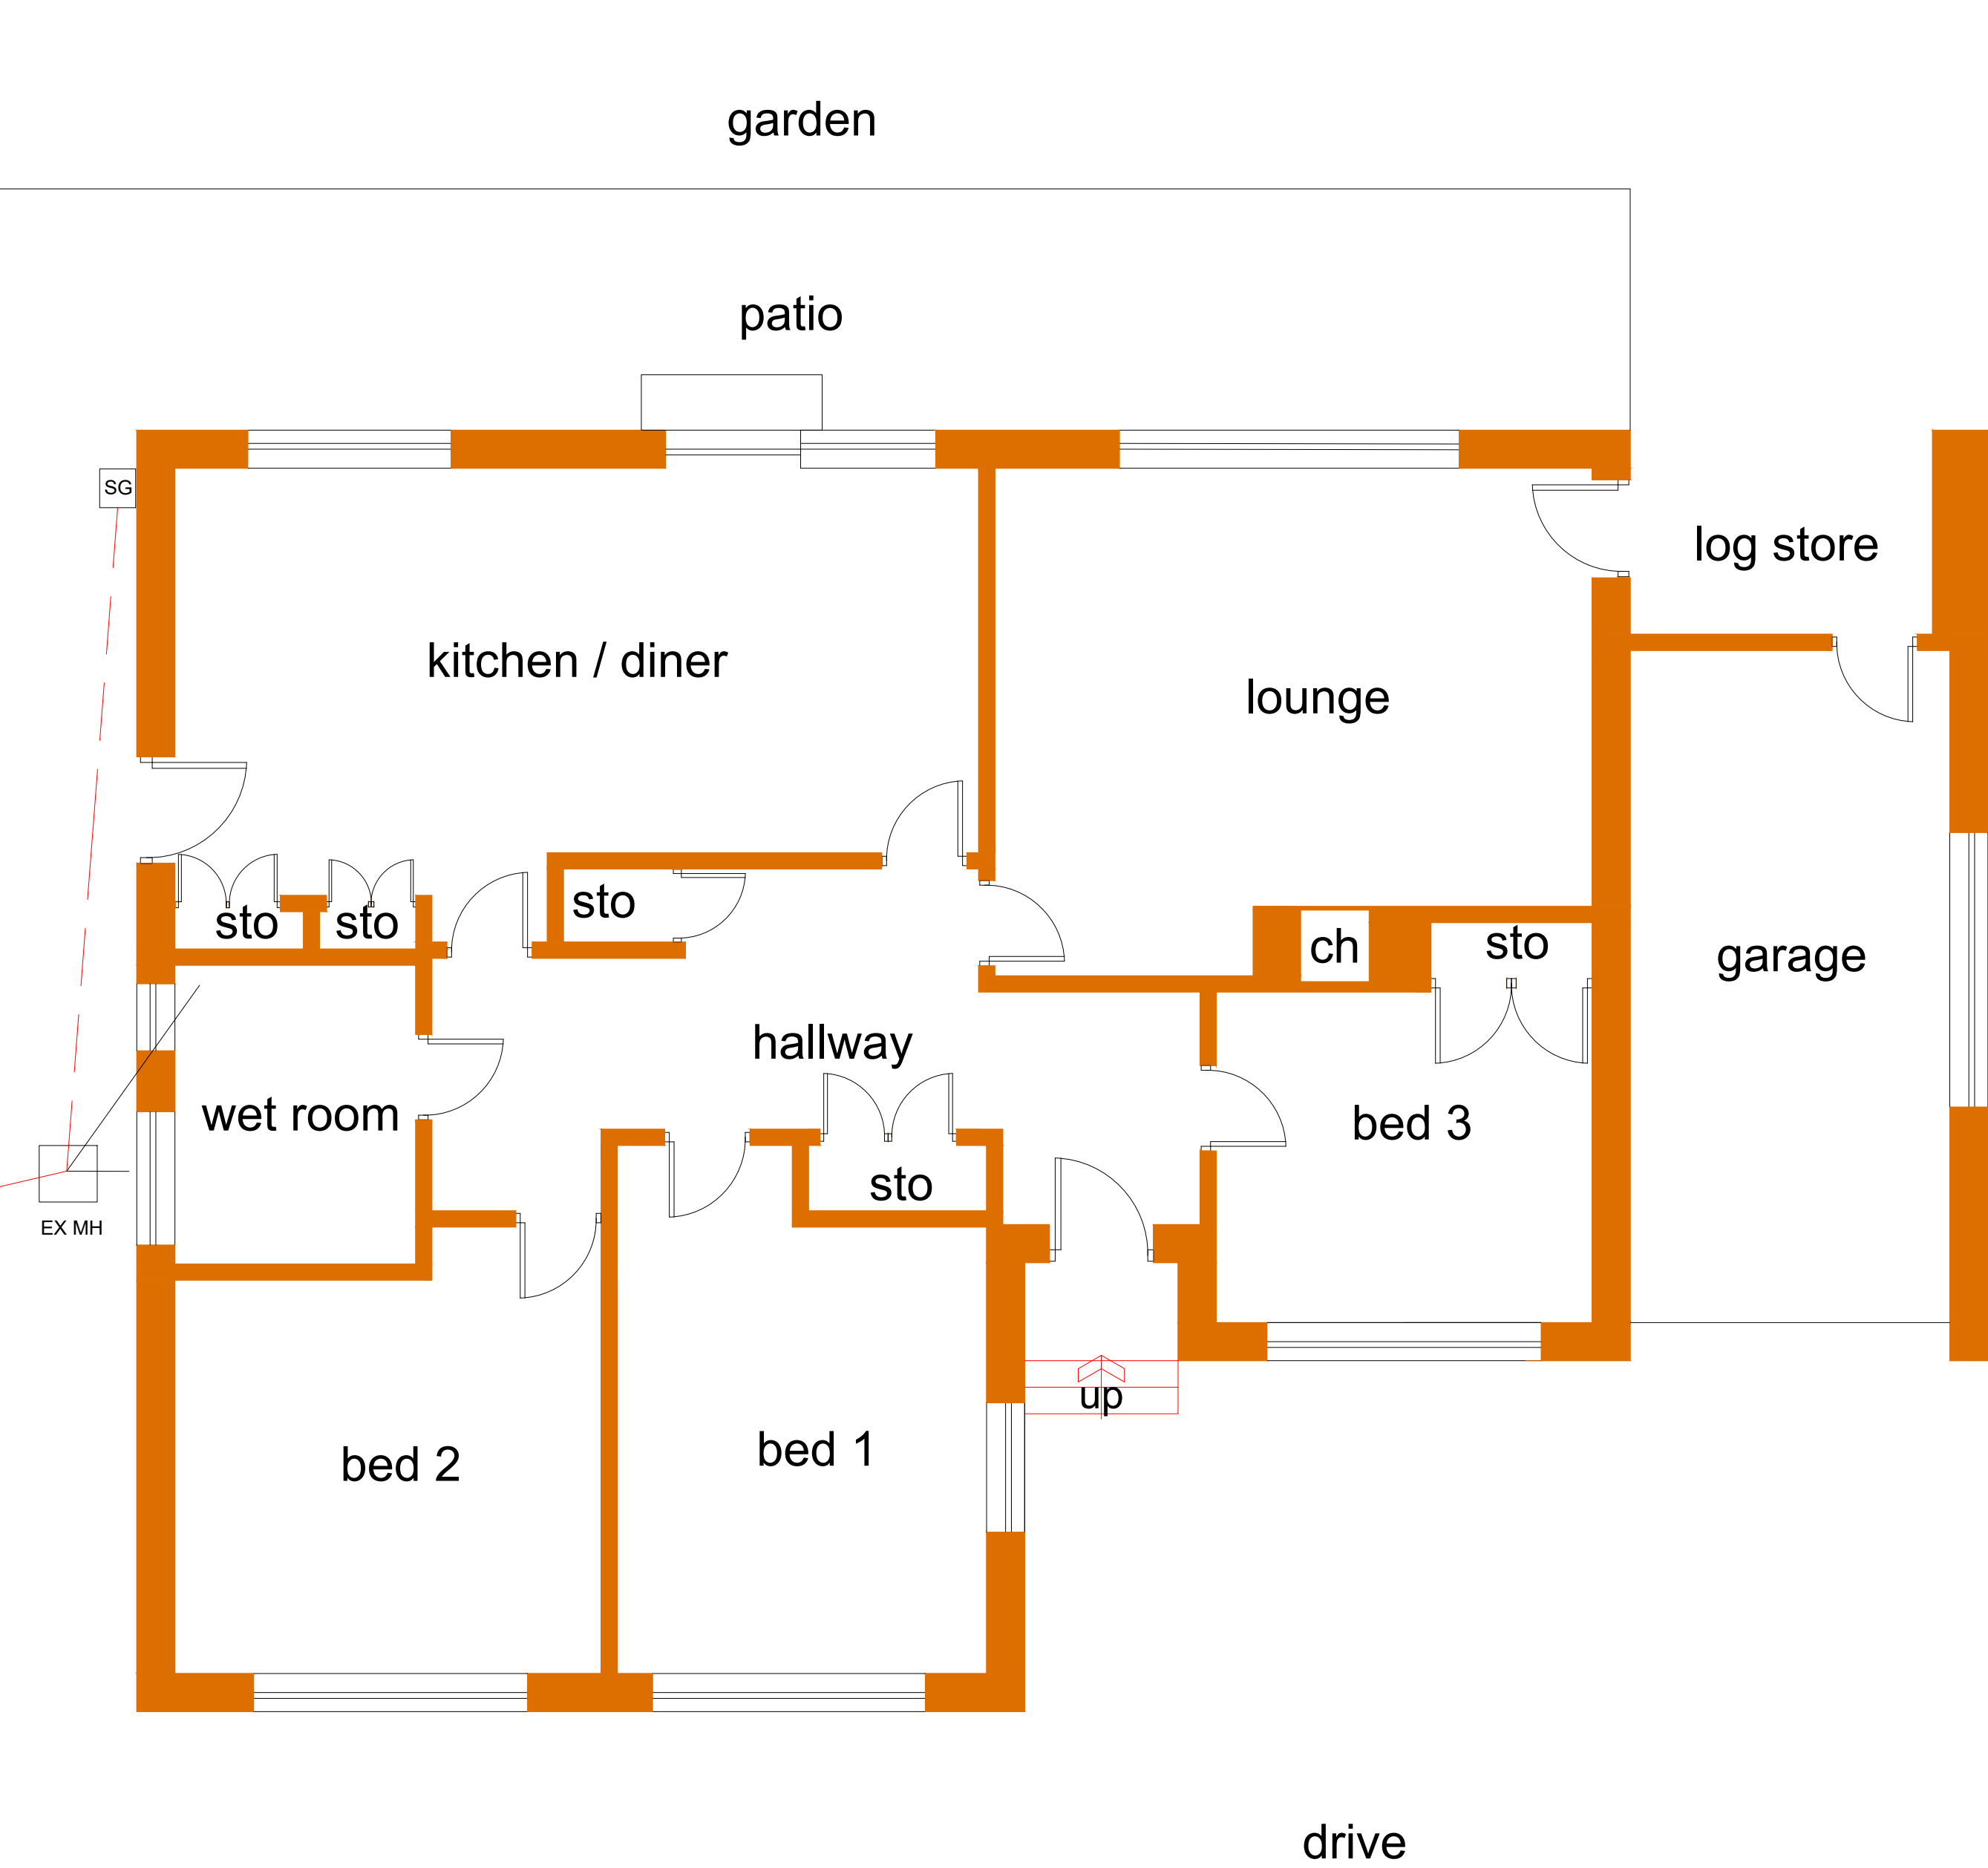

ground floor plan

SW DRAINAGE ALL TO SOAKAWAYS

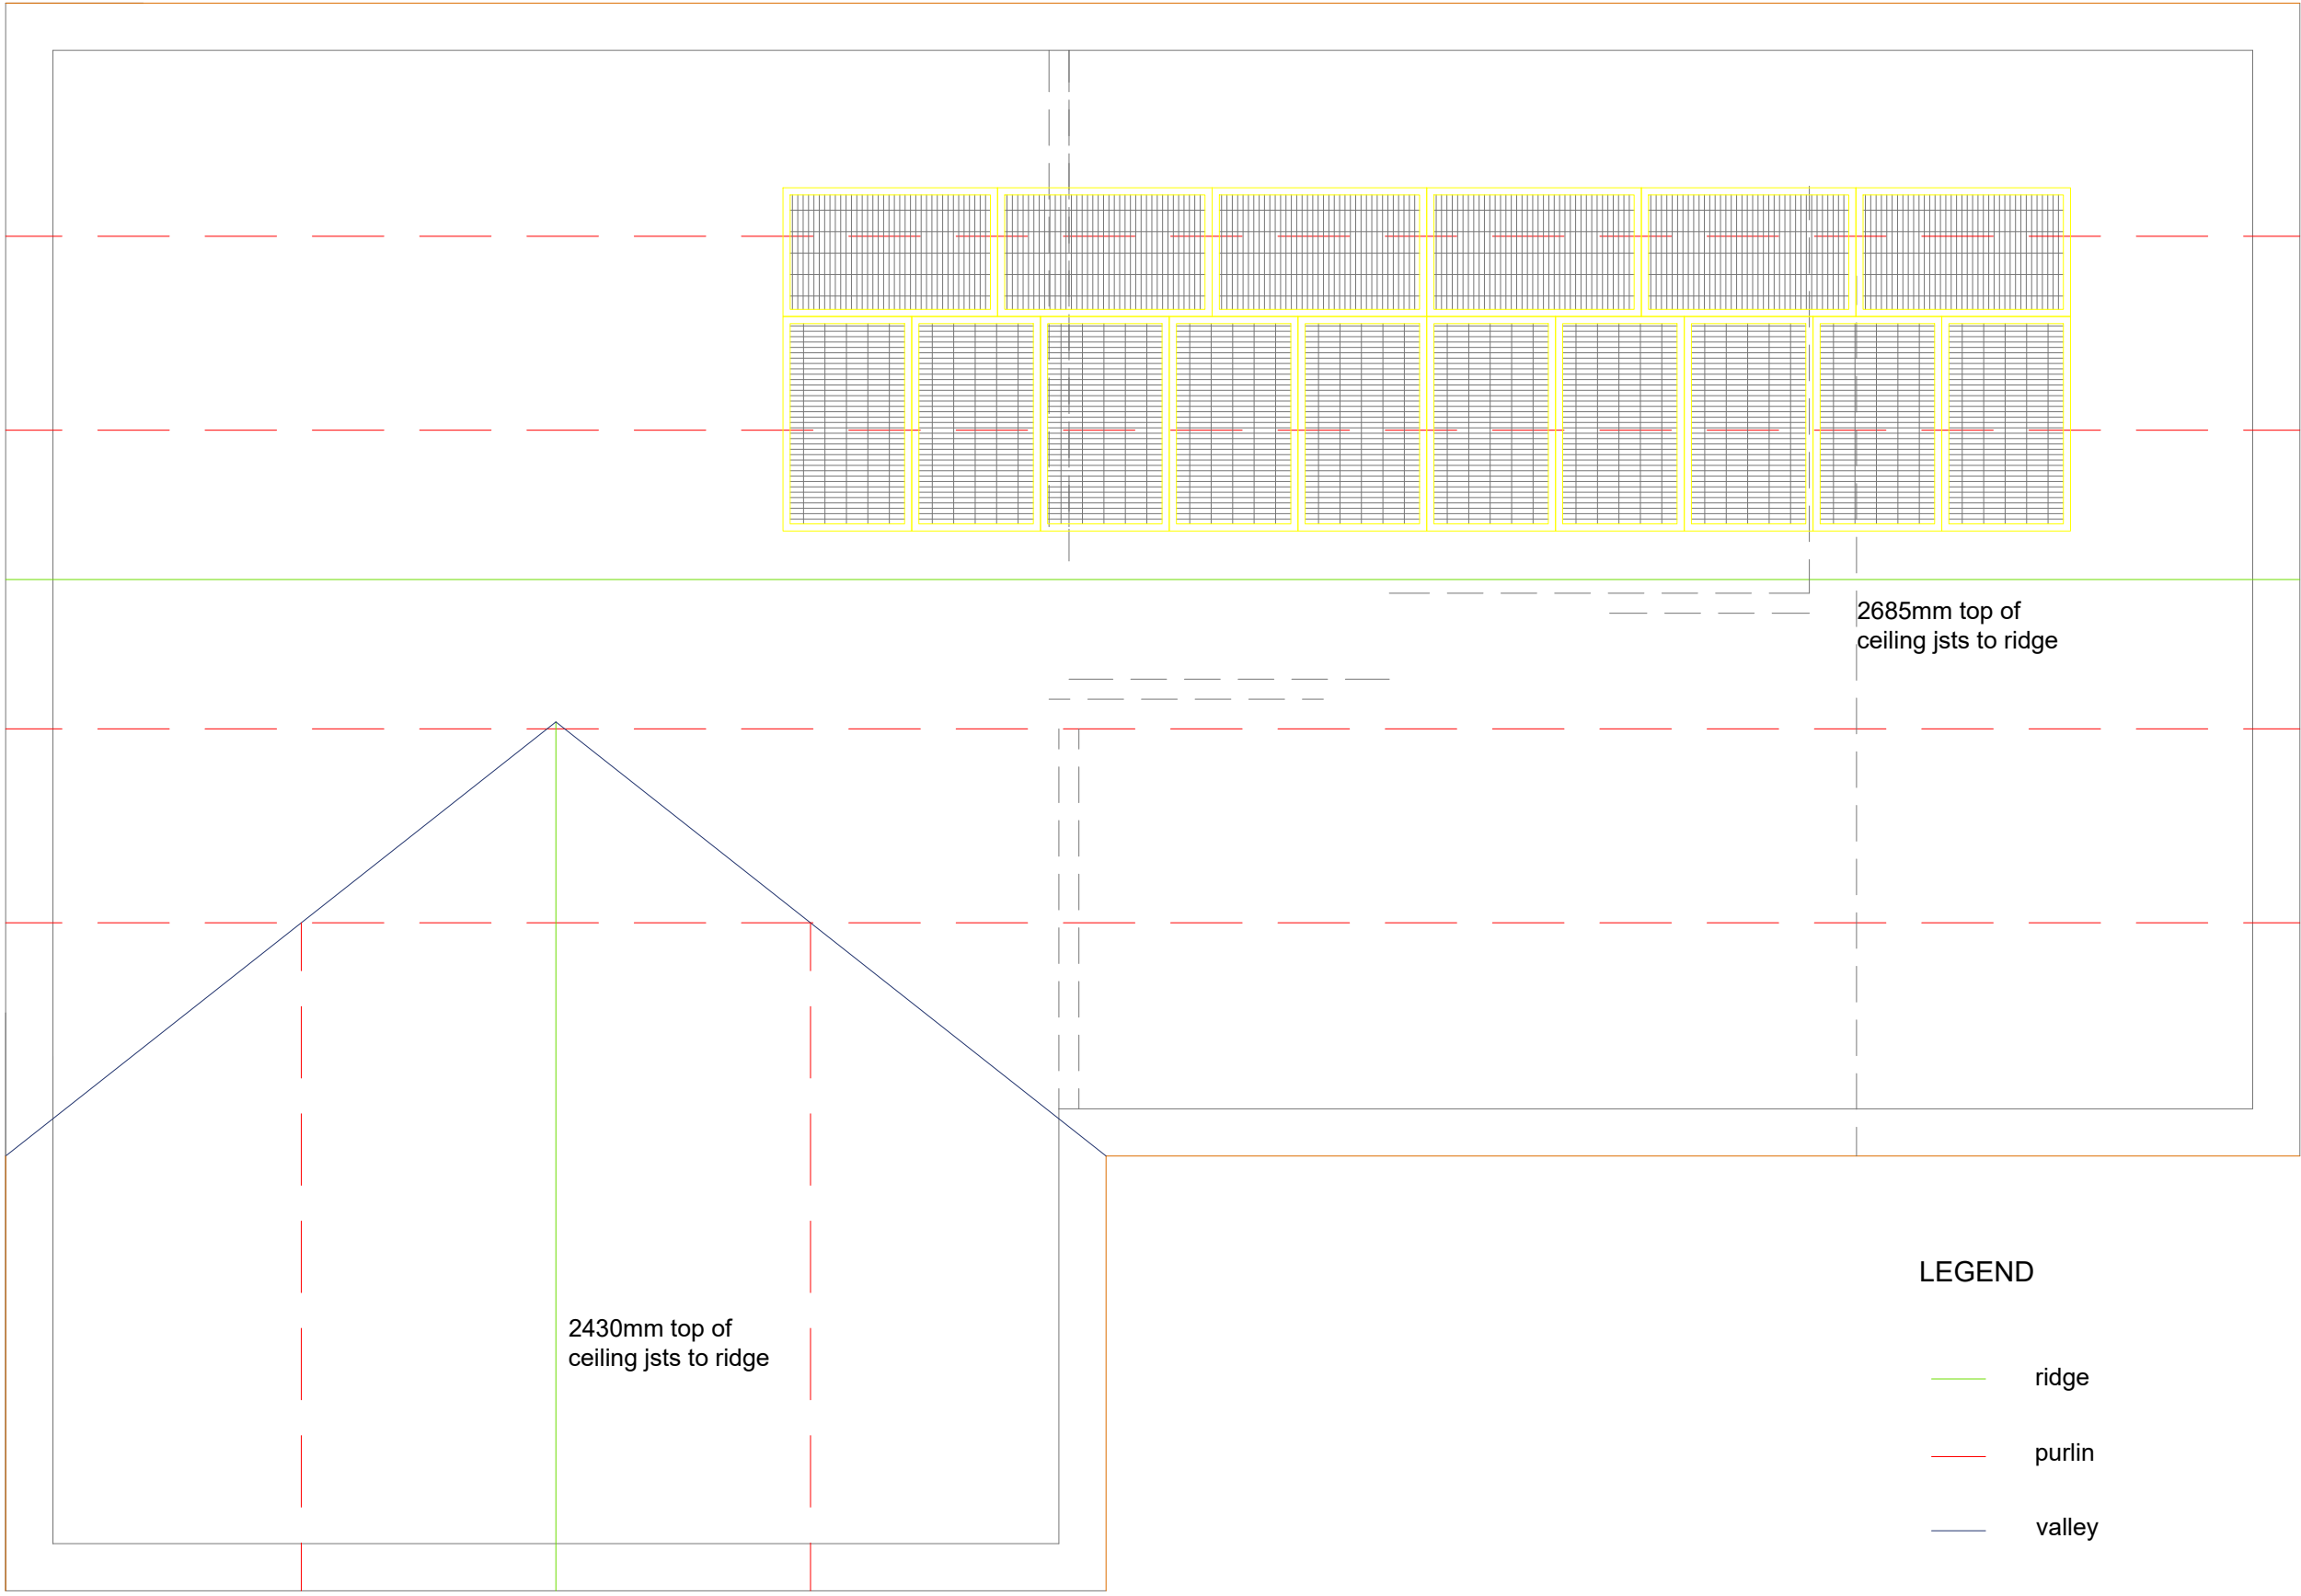

roof plan

- LEGEND
- ridge
 - purlin
 - valley
 - eaves
 - solar panels

J MURRAY
4 BROOKSIDE CLOSE, HACKENTHORPE
SHEFFIELD S12 4LE 0114 247 0602

TITLE
rear extension int alts
91 Church St Gawber
BARNSELEY S75 2RL
CLIENT Mr & Mrs D Staniland

plans as existing

DATE 3/10/2022 SCALE 1:100

REGS DRAWING 1 OF 3

DRAWING No.
s/22/01

REVISION

Scale 1 to 100 @A3

0 1 5 10