


Proposed Ground Floor Plan



Proposed First Floor Plan

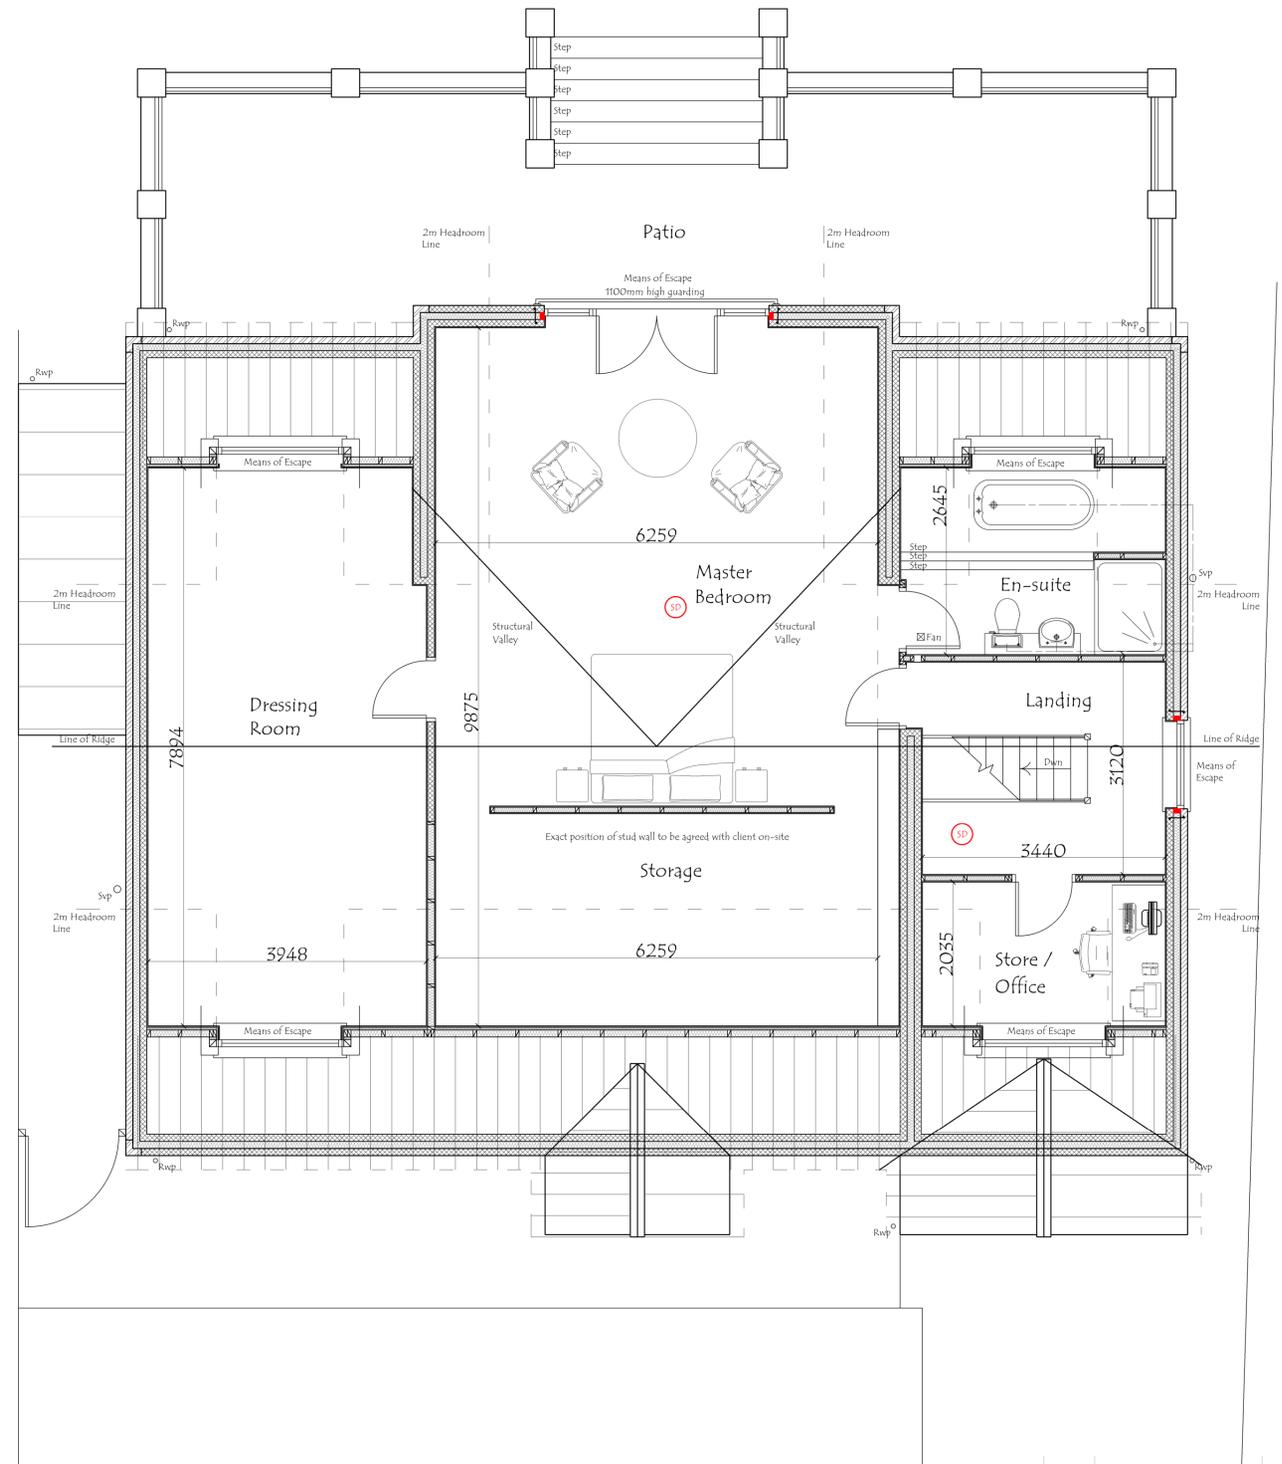

Proposed Front Elevation



Proposed Side Elevation



Proposed Side Elevation



Proposed Rear Elevation

A	Reduced ridge height by 600mm	20.4.20	DS
REV	DESCRIPTION	DATE	DRWN
JDS DESIGNS LTD			
TEL - 01783443707 EMAIL - JDS.DESIGNS@GMAIL.COM			
PROJECT TITLE			
Proposed Front, Side, and Rear Extensions, Internal Alterations, Erection of Front Porch, Raised Patio and New Roof to form Darnley Bungalow at 2 Castle Drive Hood Green Barnsley			
DRAWING TITLE			
Proposed Floor Plans and Elevations			
PROJECT NO:	2019.00260.000	DWG NO:	PL002
SCALE:	1:50 / 100	REV:	A