



EXISTING FRONT ELEVATION
SCALE 1:100



EXISTING SIDE ELEVATION
SCALE 1:100



EXISTING REAR ELEVATION
SCALE 1:100



EXISTING SIDE ELEVATION
SCALE 1:100




PROPOSED FRONT ELEVATION
SCALE 1:100



PROPOSED SIDE ELEVATION
SCALE 1:100




PROPOSED REAR ELEVATION
SCALE 1:100

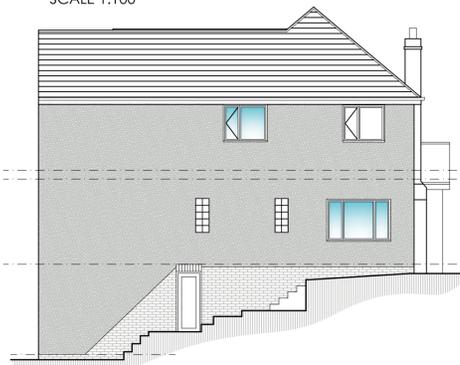


PROPOSED SIDE ELEVATION
SCALE 1:100




LOCATION PLAN
SCALE 1:1250

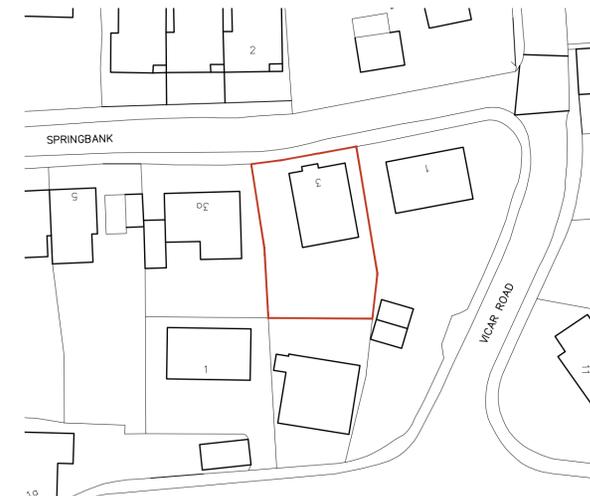


BLOCK PLAN
SCALE 1:500

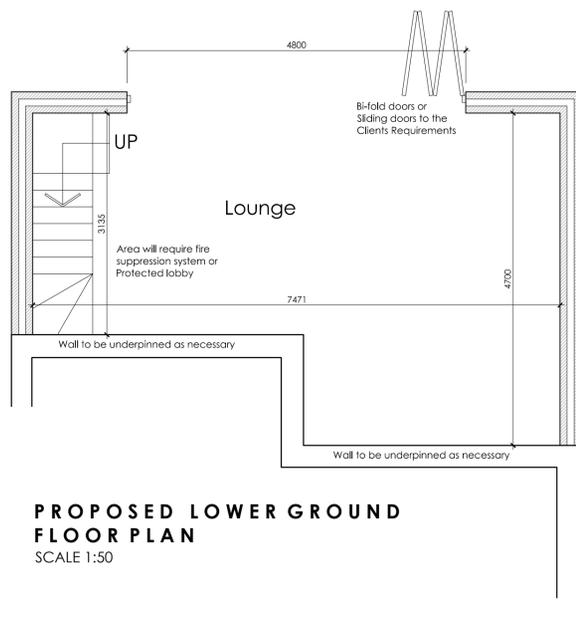


PROPOSED LOWER GROUND FLOOR PLAN
SCALE 1:50

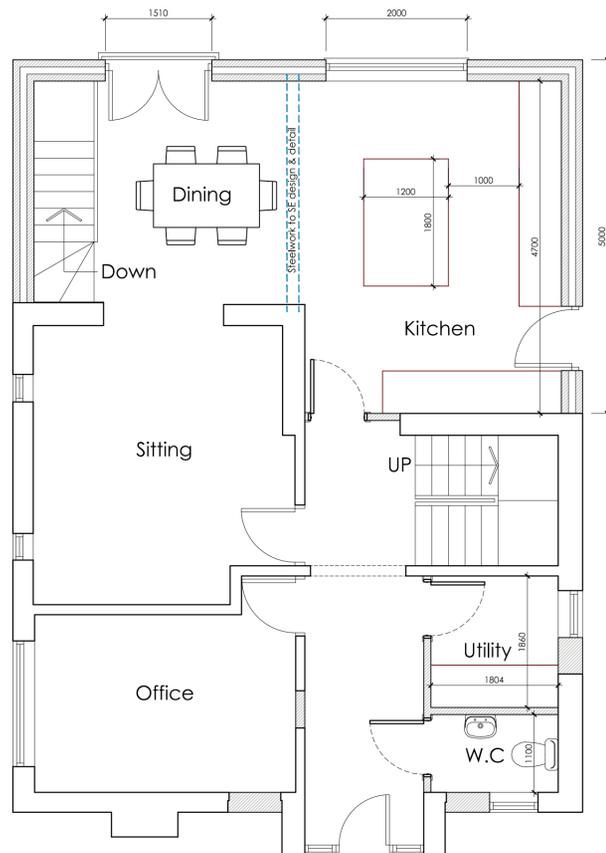


PROPOSED GROUND FLOOR PLAN
SCALE 1:50

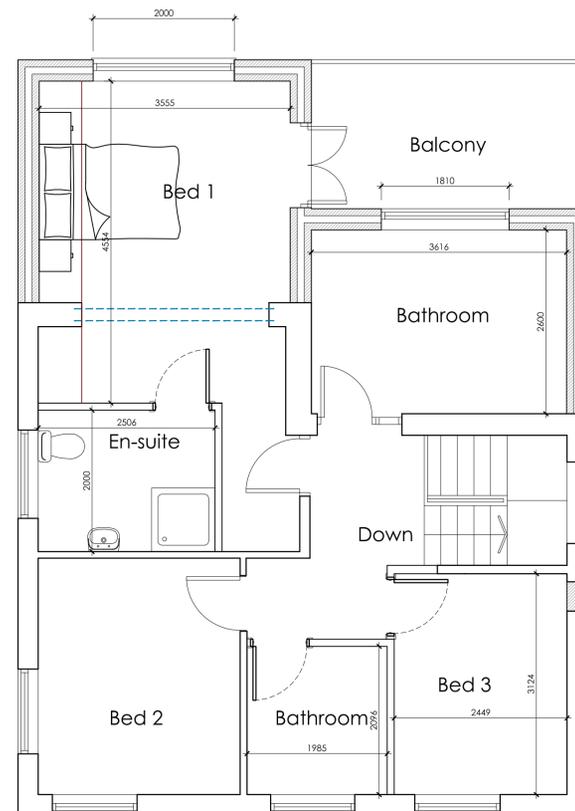

PROPOSED FIRST FLOOR PLAN
SCALE 1:50

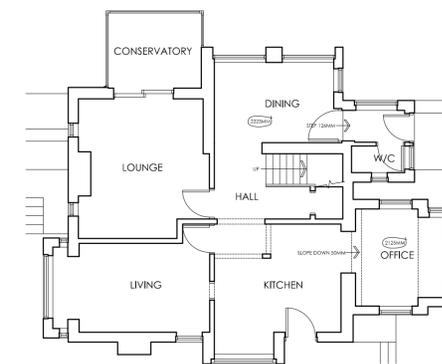

EXISTING GROUND FLOOR PLAN
SCALE 1:100

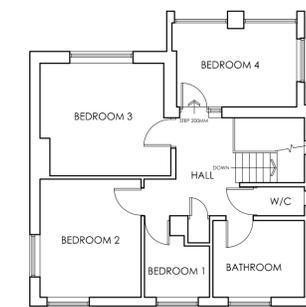

EXISTING FIRST FLOOR PLAN
SCALE 1:100

		OFFICE ONE, 34 VICTORIA ROAD, BARNSELY, S70 2BU Phone: 01226 208482 Email: info@whiteaguspартnership.co.uk Web: www.whiteaguspартnership.co.uk	
ARCHITECTURAL SERVICES			
Project:		Client:	
PROPOSED ALTERATIONS AT 3 SPRINGBANK, DARFIELD BARNSELY, S73 9LF		MR STEVEN SOAR	
Drawing Title:		Date:	Scale:
PLANS AND ELEVATIONS		AUGUST 2021	1:50 & 1:100 @ A1
Ref:	Dwg. No.	Rev.	
21-128	01	B	
Date	Suffix	Description	Date
13/09/2021	A	REVISED TO CLIENTS REQUIREMENTS	
15/09/2021	B	REVISED TO CLIENTS REQUIREMENTS	