


|                |         |
|----------------|---------|
| Drawing No.    | Rev No. |
| MJM001    -002 |         |

IF IN DOUBT ASK!

|        |            |    |    |    |    |
|--------|------------|----|----|----|----|
|        | SCALE BARS |    |    |    |    |
| 1:100  | 1          | 2  | 3  | 4  | 5  |
| 1:200  | 2          | 4  | 6  | 8  | 10 |
| 1:500  | 5          | 10 | 15 | 20 | 25 |
| 1:1250 |            | 25 |    | 50 |    |

DO NOT SCALE: Contractor to check all dimensions and report any omissions or errors

NOTES

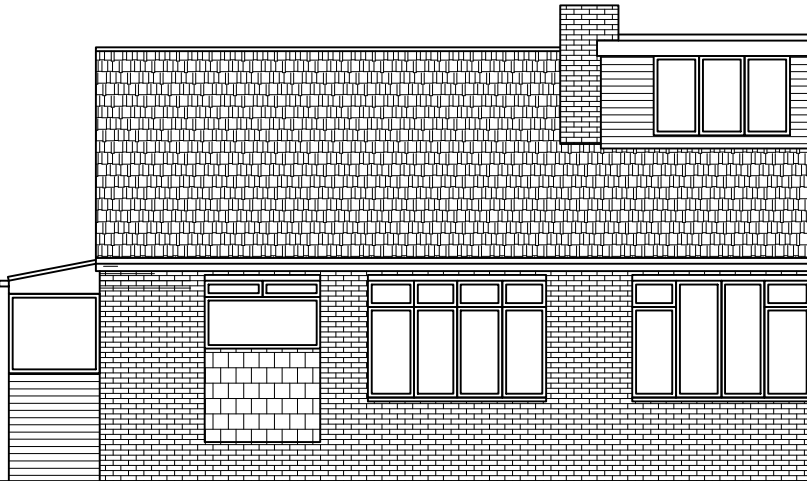


EXISTING FRONT ELEVATION  
SCALE 1:100 AT A3



EXISTING END ELEVATION  
SCALE 1:100 AT A3



EXISTING REAR ELEVATION  
SCALE 1:100 AT A3

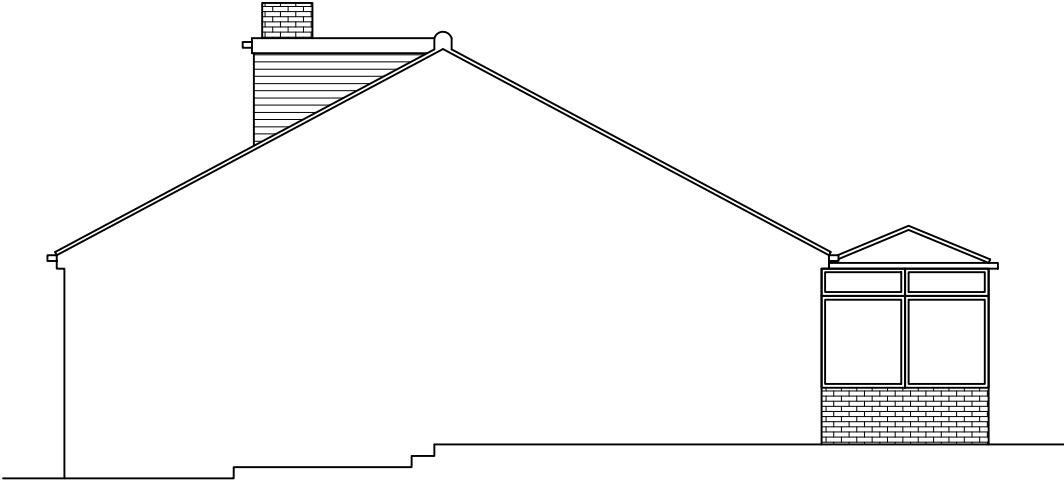

EXISTING END ELEVATION  
SCALE 1:100 AT A3

| Rev | Description | By | Chk | App | Date |
|-----|-------------|----|-----|-----|------|
|-----|-------------|----|-----|-----|------|

JRB DESIGNS Ltd  
1 Saville Road  
Cudworth  
Barnsley  
S72 8LT  
Tel: 01226 383542  
Fax: 01226 380078  
Mob: 07970 541192  
Email: john@jrbdesigns.co.uk  
  
This drawing is copyright. © jrbdesigns Ltd.

Client

MR. J MELLING

Drawing Title

EXISTING ELEVATIONS

Address

1 ALTON WAY  
DARTON  
BARNSELEY  
S75 6EY

Project Title:

PROPOSED SINGLE STOREY SIDE  
EXTENSION & LOFT CONVERSION

Purpose of Issue:

PLANNING

Drawing Status

FIRST ISSUE

|                         |                    |                                   |
|-------------------------|--------------------|-----------------------------------|
| Scale at A3<br>AS SHOWN | Drawn By<br>JRB    | Date<br>02/06/2026                |
| Checked By              | Date<br>02/06/2026 | Approved By<br>Date<br>02/06/2026 |
| Project No.<br>MJM001   | Drawing No.<br>002 | Revision<br>-                     |

APPROVAL ☒ INFORMATION ☐ TENDER ☐ CONTRACT ☐ CONSTRUCTION ☐