




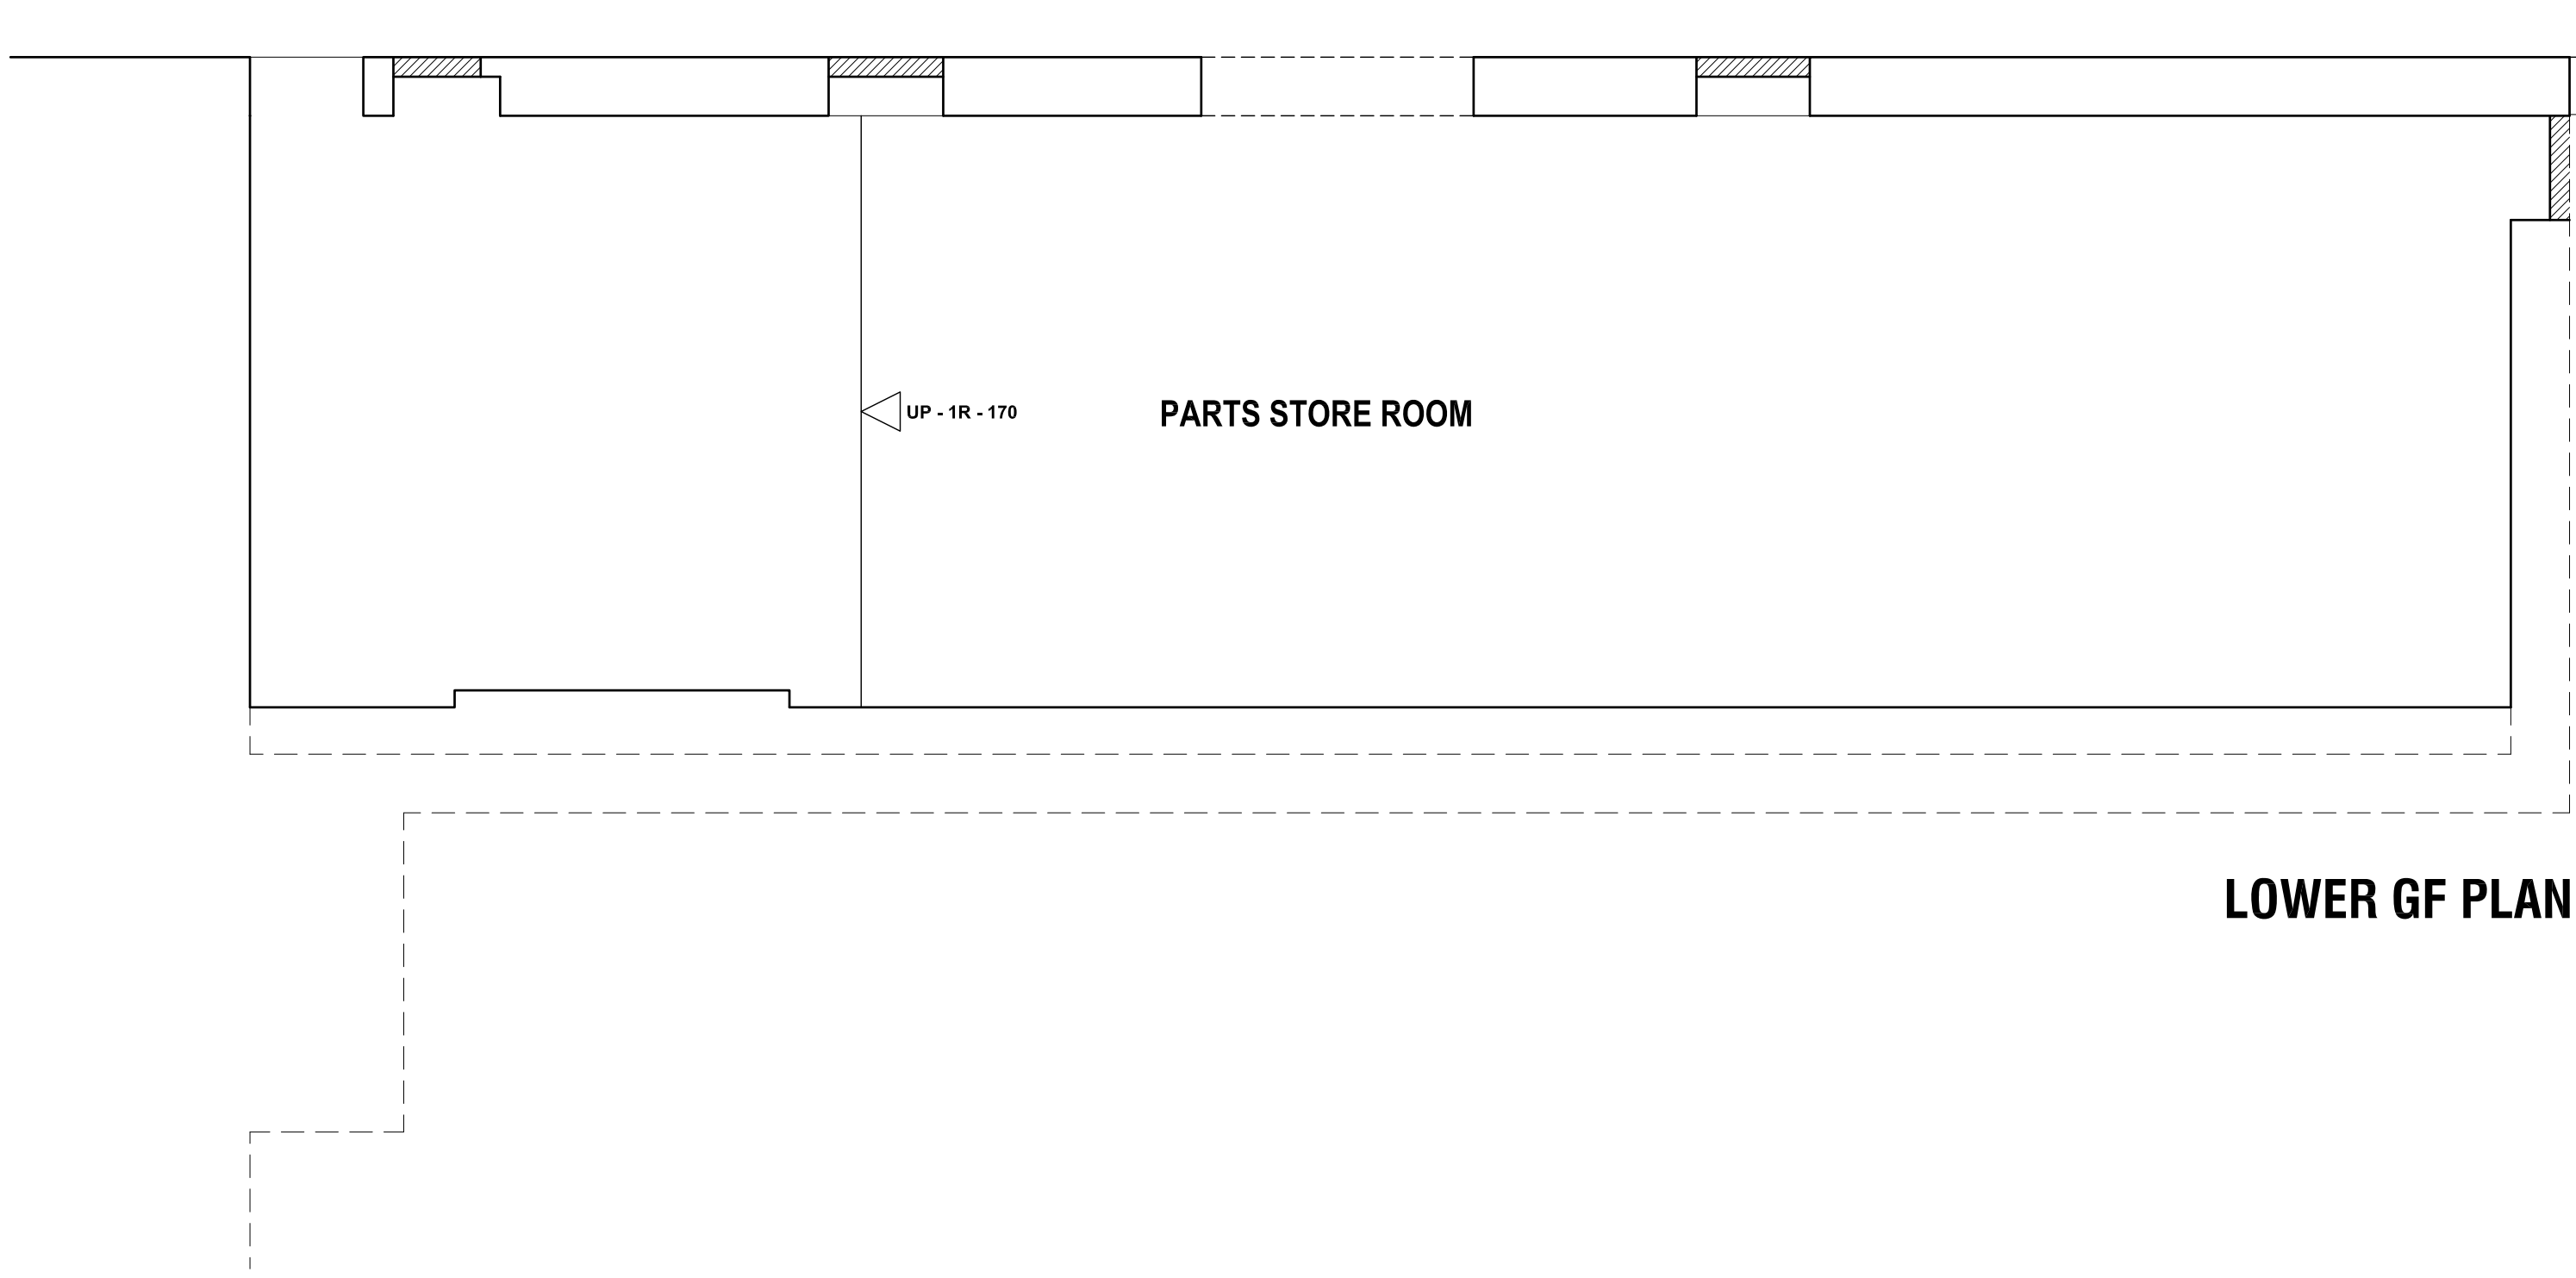


LOWER GF PLAN

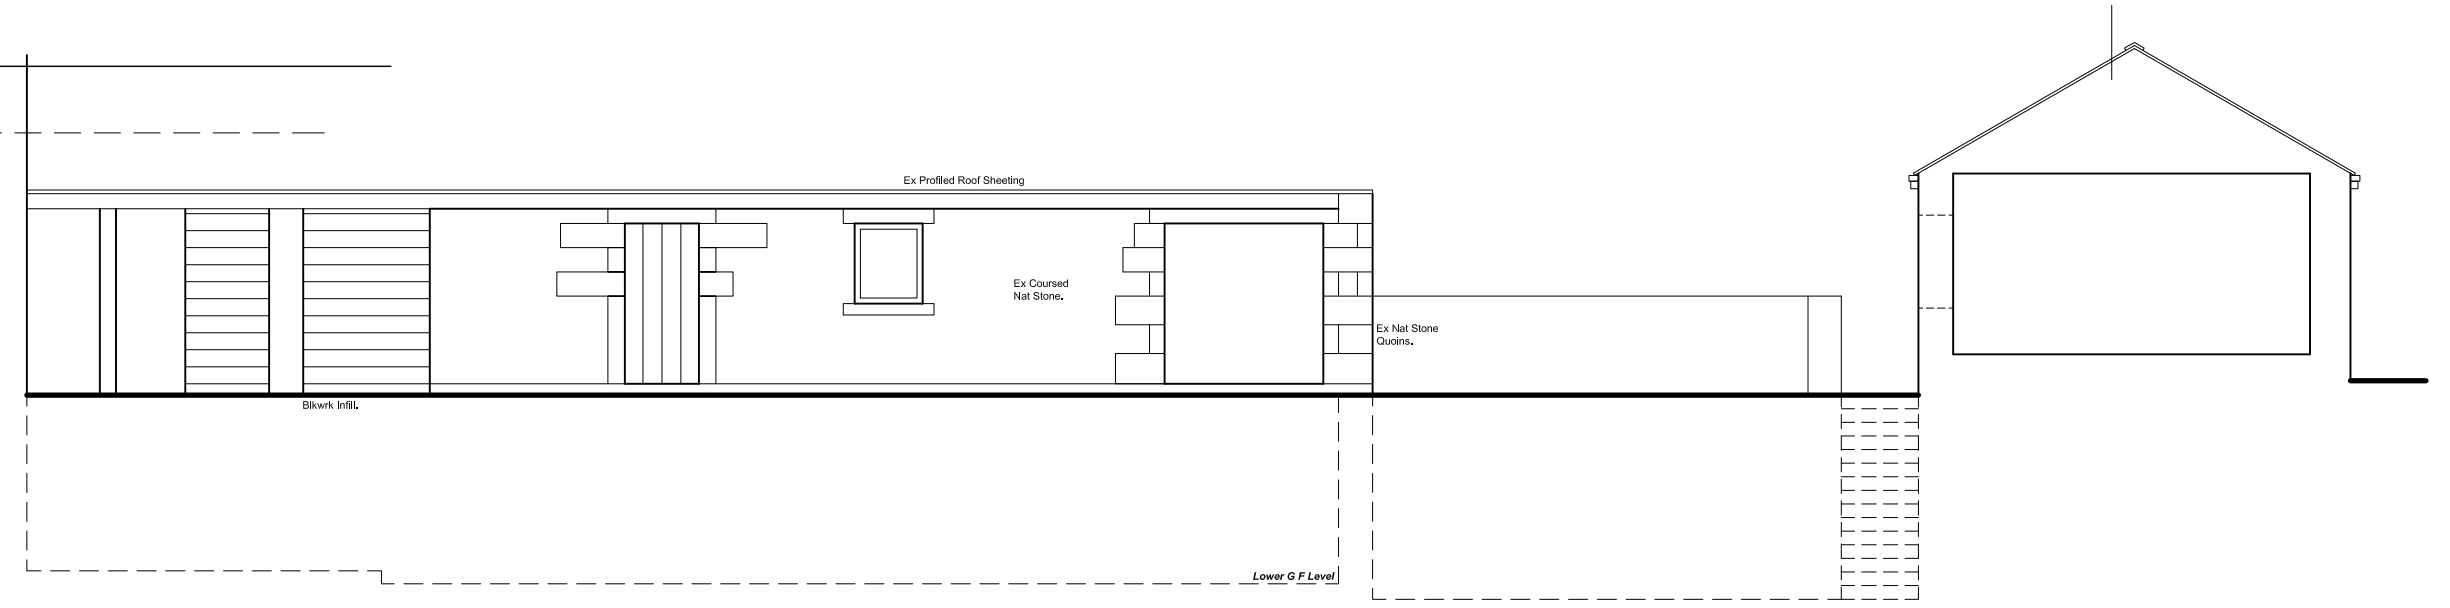


FRONT (NW) ELEVATION

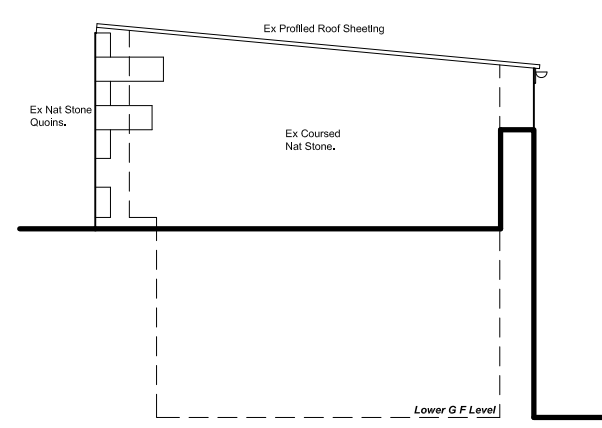


END (SW) ELEVATION

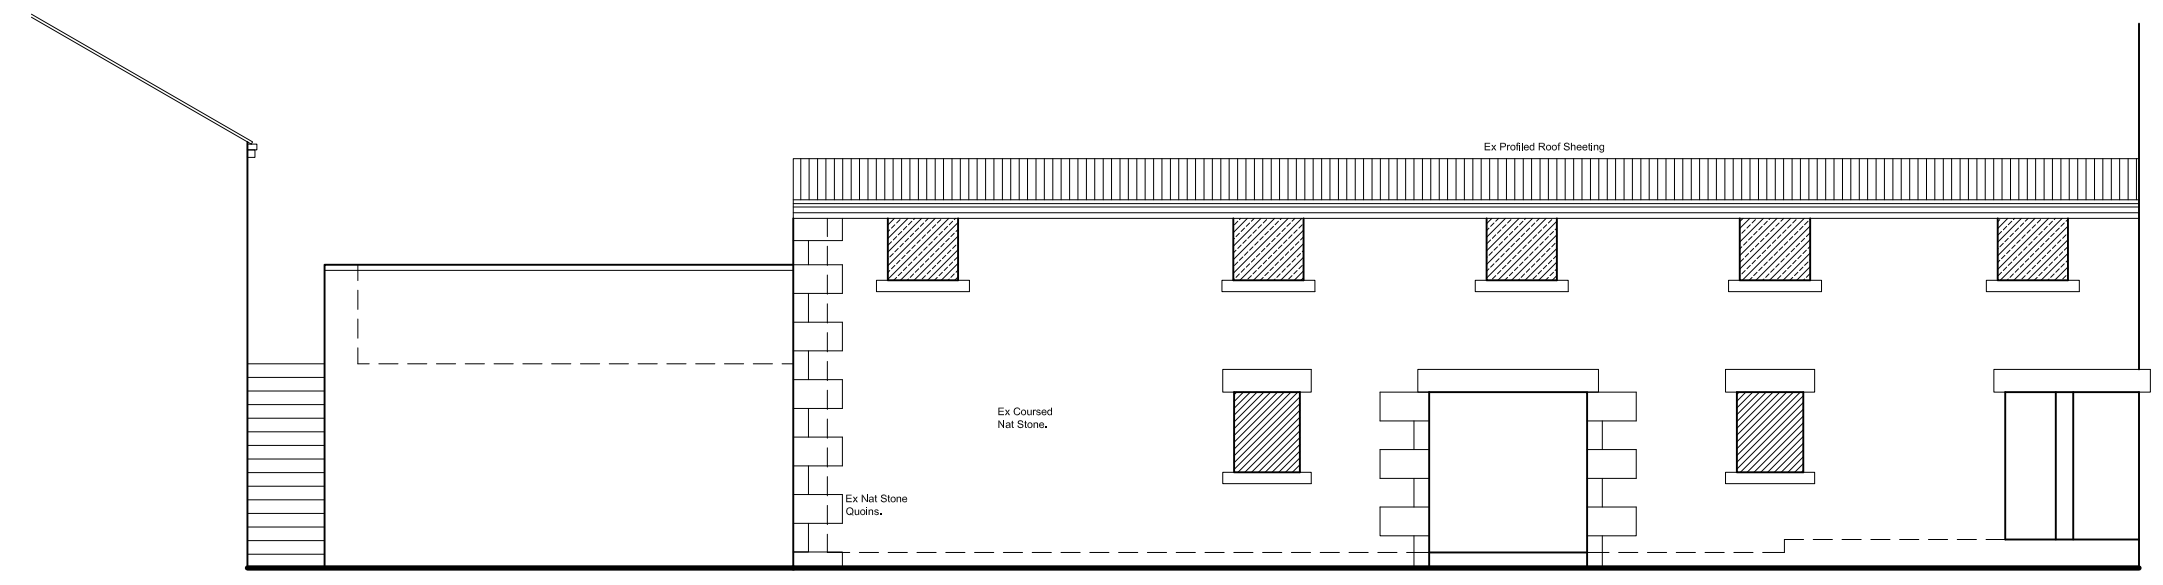



REAR (SE) ELEVATION

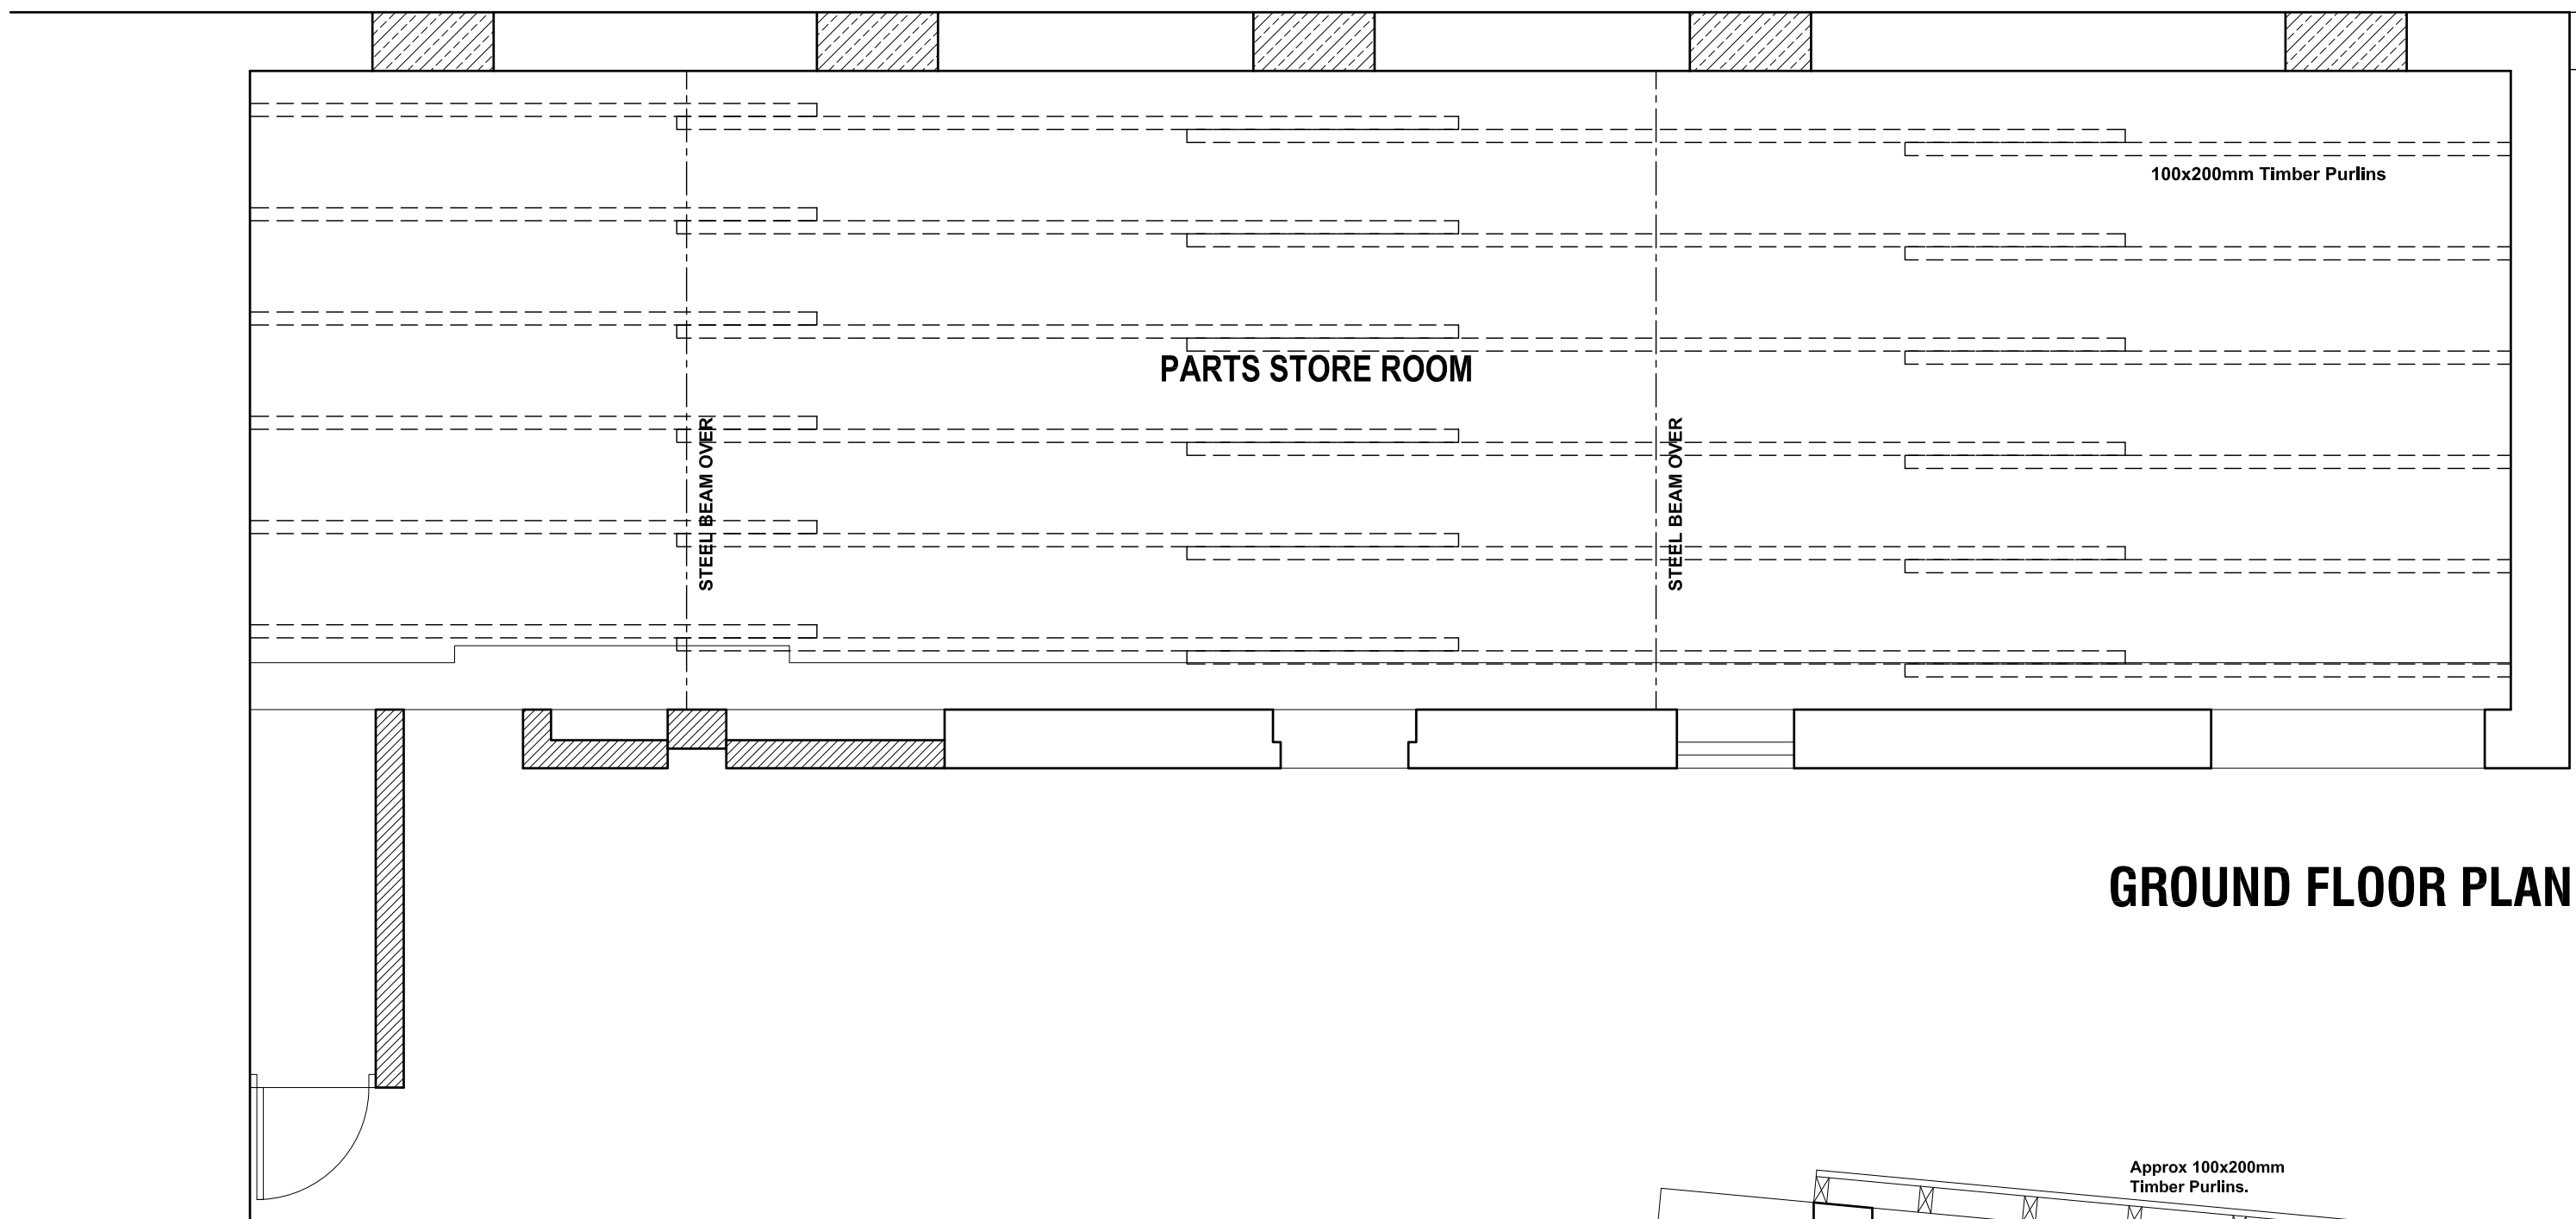

GROUND FLOOR PLAN

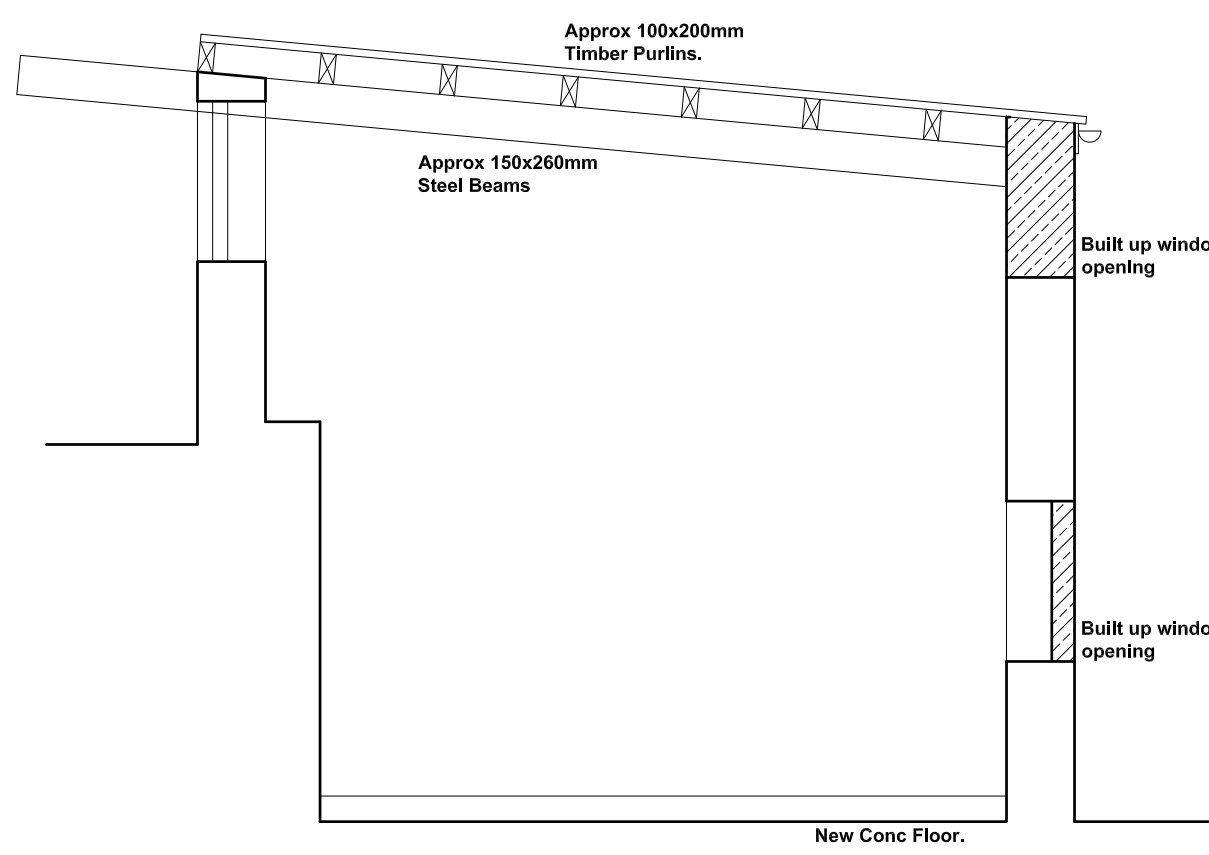

TYPICAL SECTION

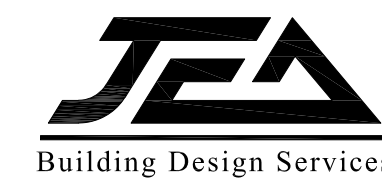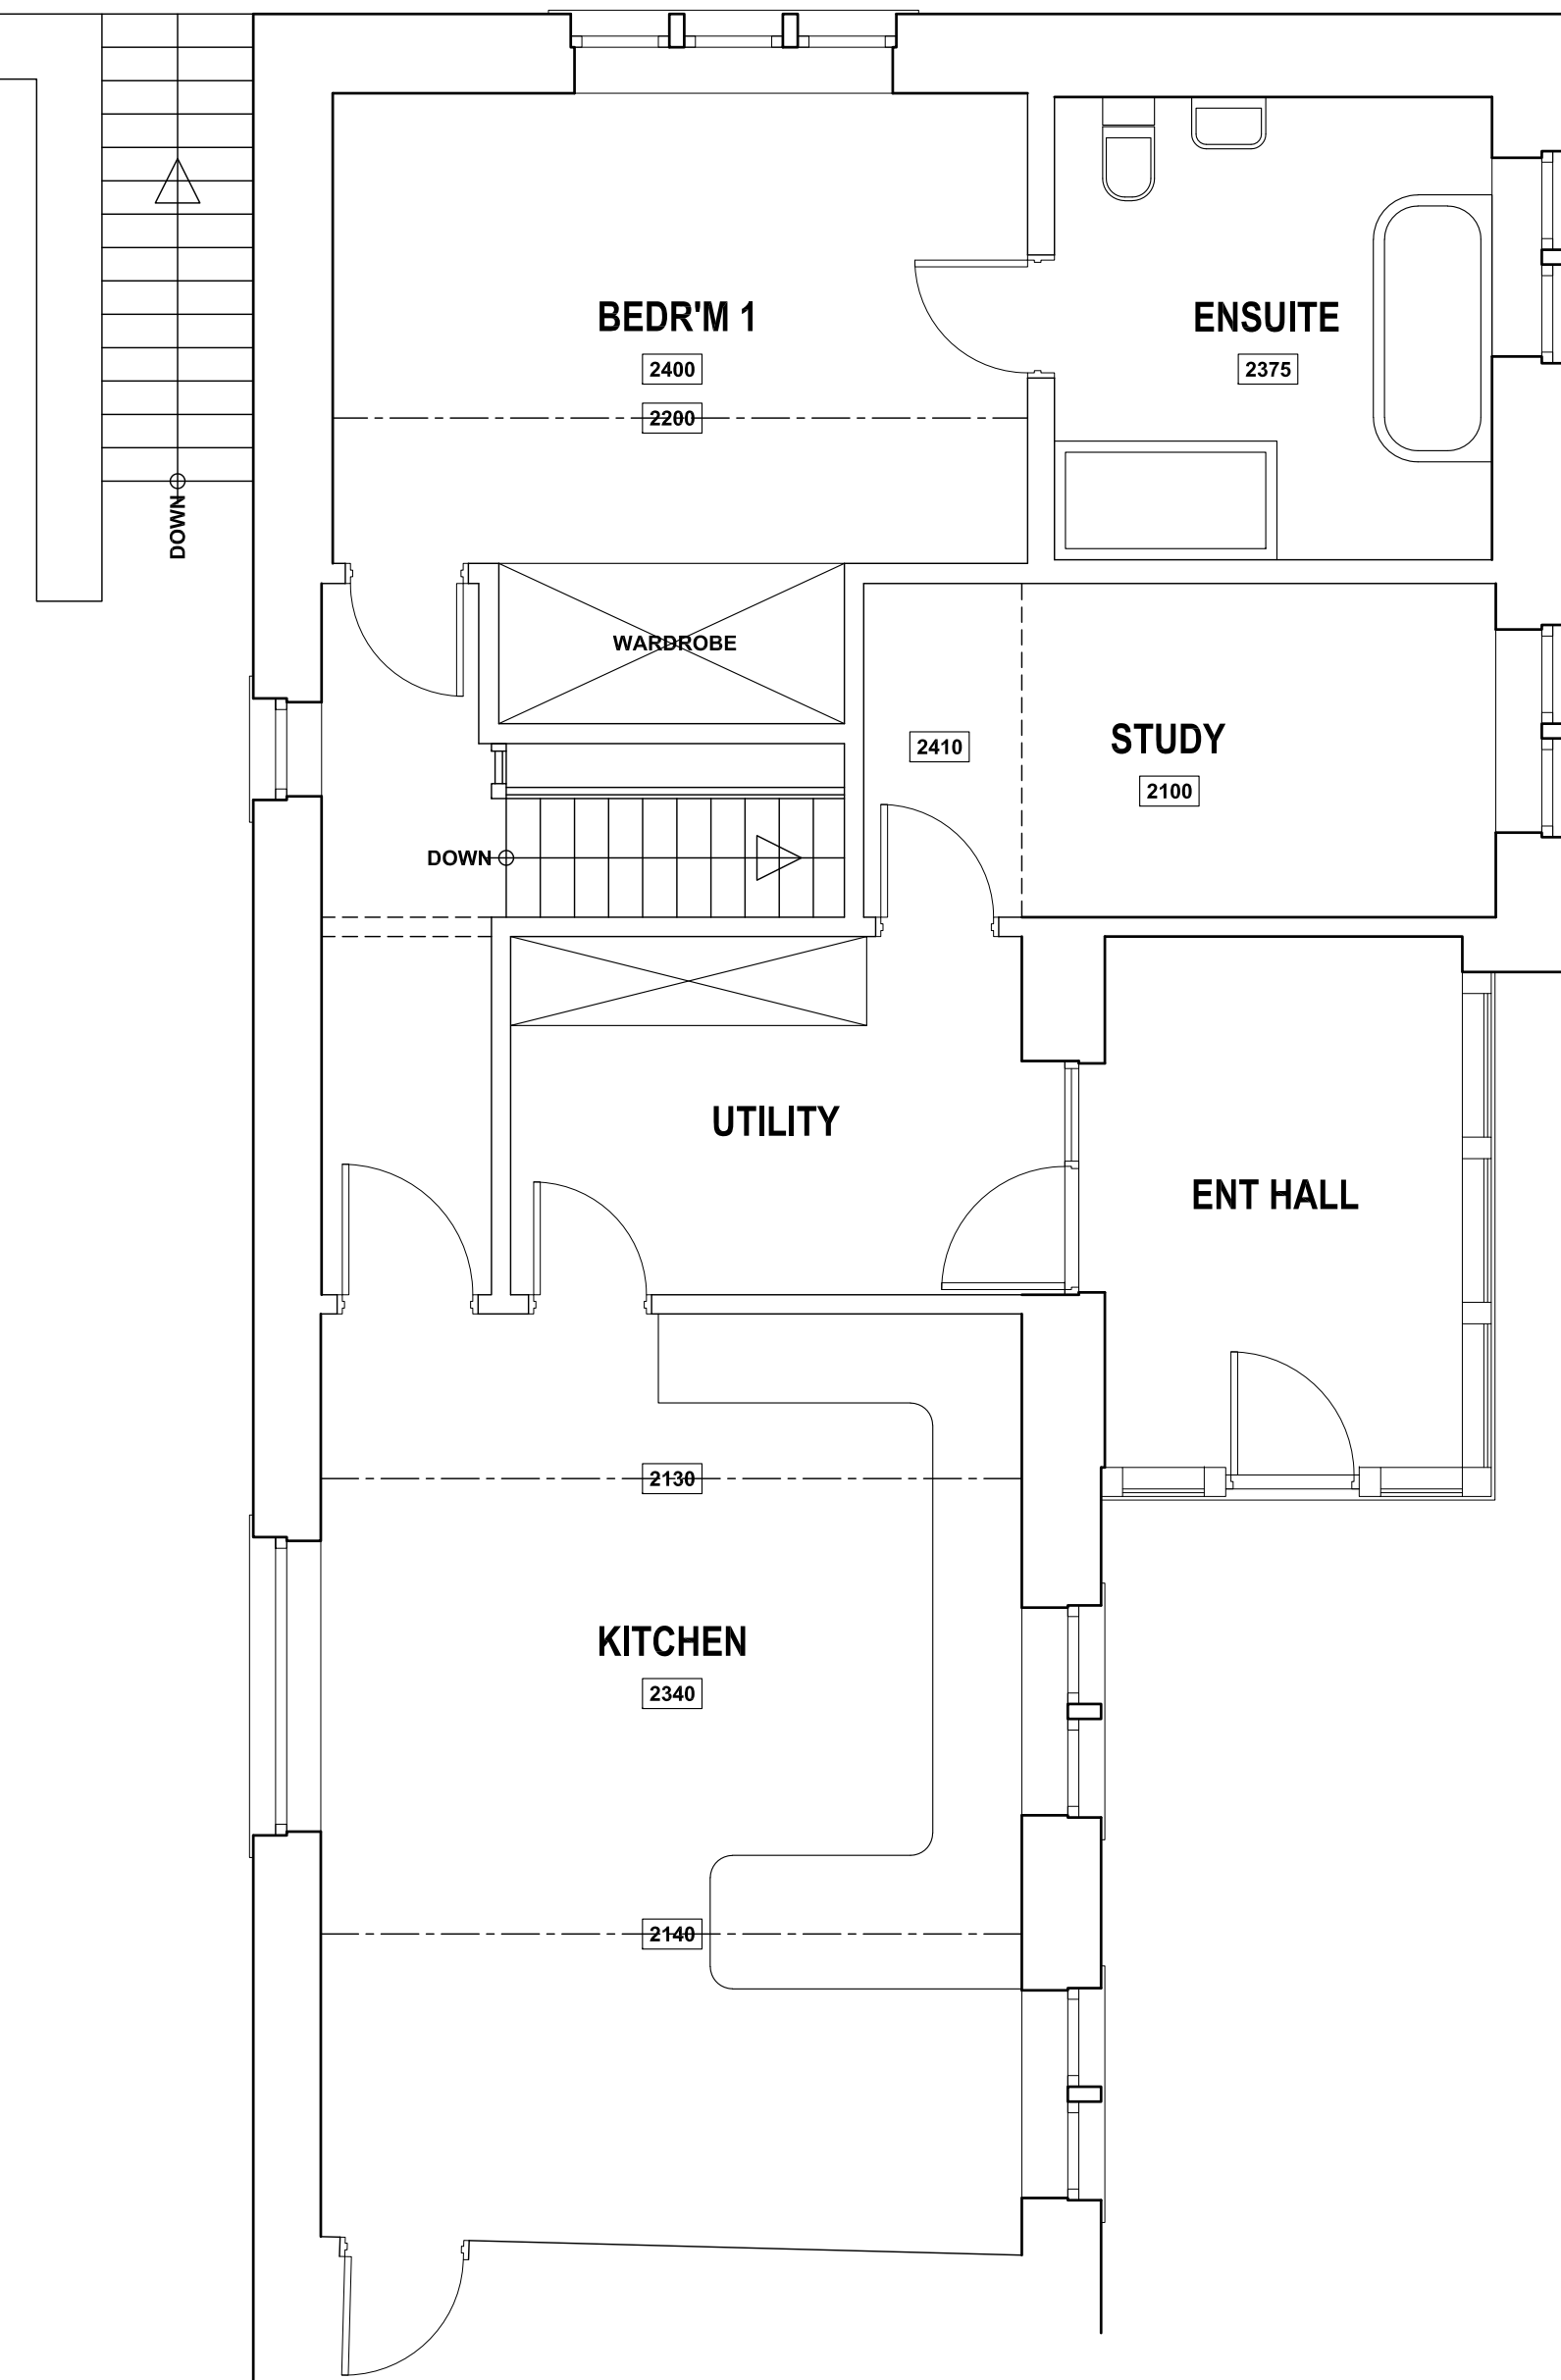

JE Architectural Ltd
23 Windmill Road, Wombwell,
Barnsley, S73 8PW,
Tel: 01226 754507
Email: jeahd@virginmedia.com

This drawing and the copyright is the Architectural Company's property and maybe used
or reproduced only by agreement. All Dimensions in Millimetres Unless specified
otherwise and subject to verification on site.

Scale: 1:50/100@A1 Date: MARCH 2025
Ref: 202324 Drwg No: 10

Revision	Date	Description
NEW CHAPEL FARM, CHAPEL LANE, PENISTONE, SHEFFIELD, S36 6AQ.		
SURVEY Outbuilding - Plans, Elev's & Section.		
Mr & Mrs Milnes.		