


DO NOT SCALE FROM THIS DRAWING. ALL DIMENSIONS TO BE CHECKED ON SITE BY CONTRACTOR. REPORT ANY DISCREPANCIES TO DRAWING AUTHOR AND PROPERTY SERVICES TEAM. DRAWING OR CONTENTS SHOULD NOT BE DUPLICATED WITHOUT PRIOR CONSENT.

DRAWING TO BE READ IN CONJUNCTION WITH ALL OTHER PROJECT DOCUMENTS INCLUDING BUT NOT LIMITED TO DRAWINGS, SPECIFICATIONS, SCHEDULES

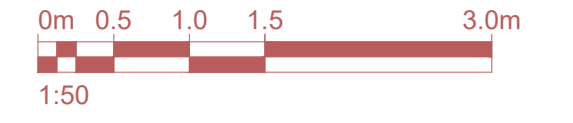

NOTES

P2	PLANNING ISSUE	03/07/24	MJY
P1	FIRST ISSUE	18/04/23	MJY
Rev	Notes	Date	Issued By




SERVICE
BMC Strategic Housing Team


PROJECT
Goldthorpe Housing Project

TITLE
2 Bed Semi-Detached House
Proposed Floor Plan & Roof Plan
Plot 1 & 2


PROJECT REF	DRAWING REFERENCE	REV
GHP	GHP-PH2a-DR-A-043	P2
SCALE	DISCIPLINE	SHEET SIZE
1:50	ARCHITECTURE	A1
PURPOSE OF ISSUE	PLANNING APPROVAL	Drawn MJY Checked XX

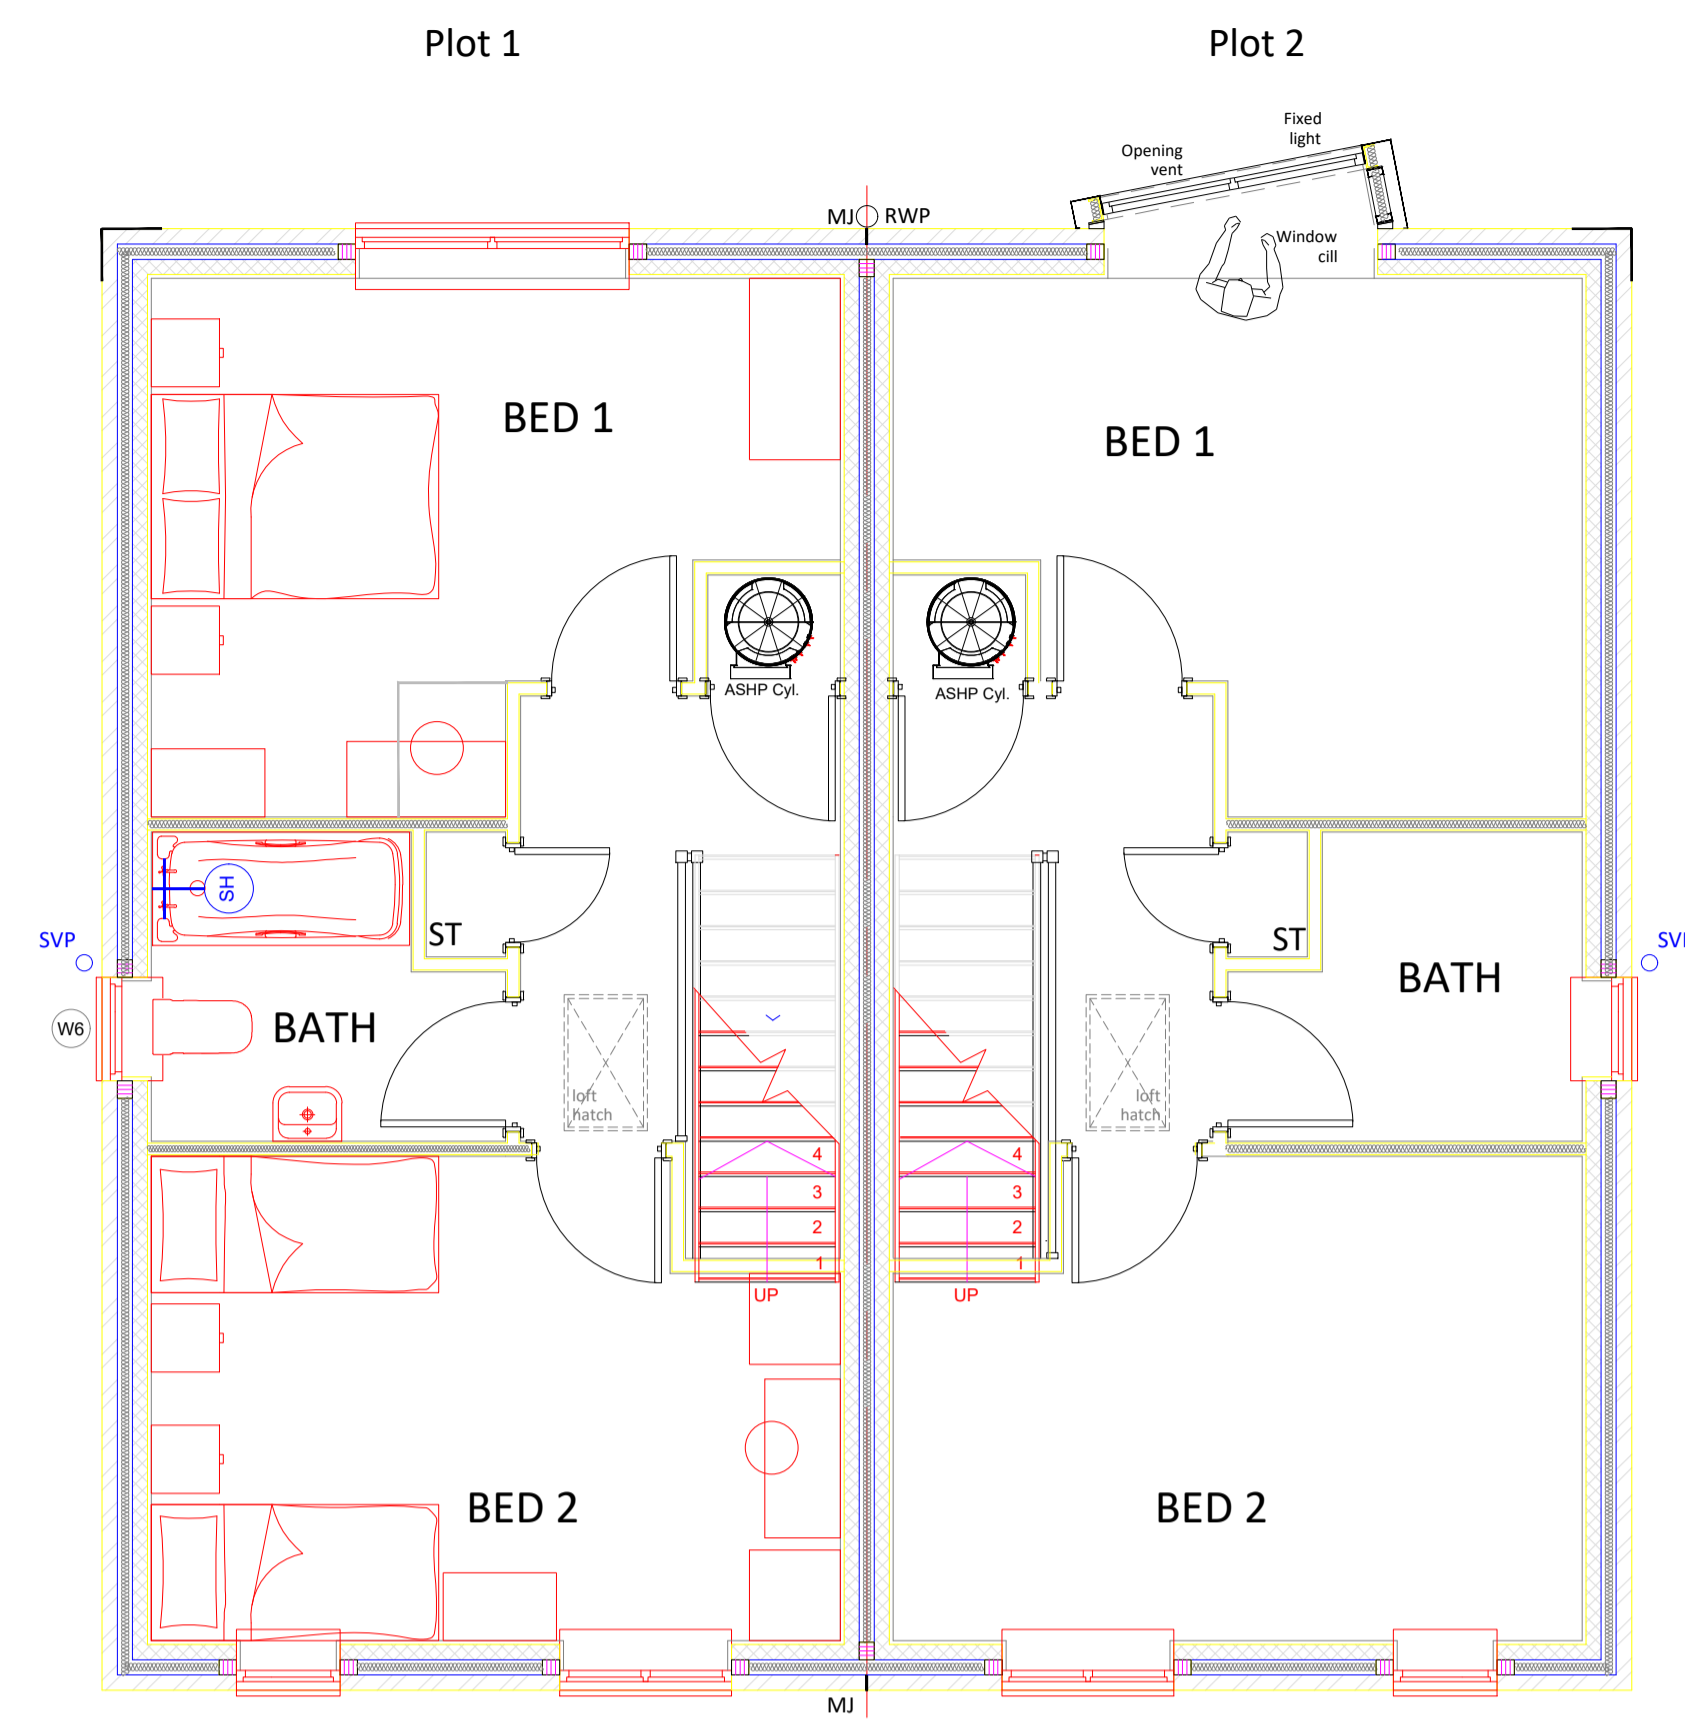

02 First Floor Plan
1:50

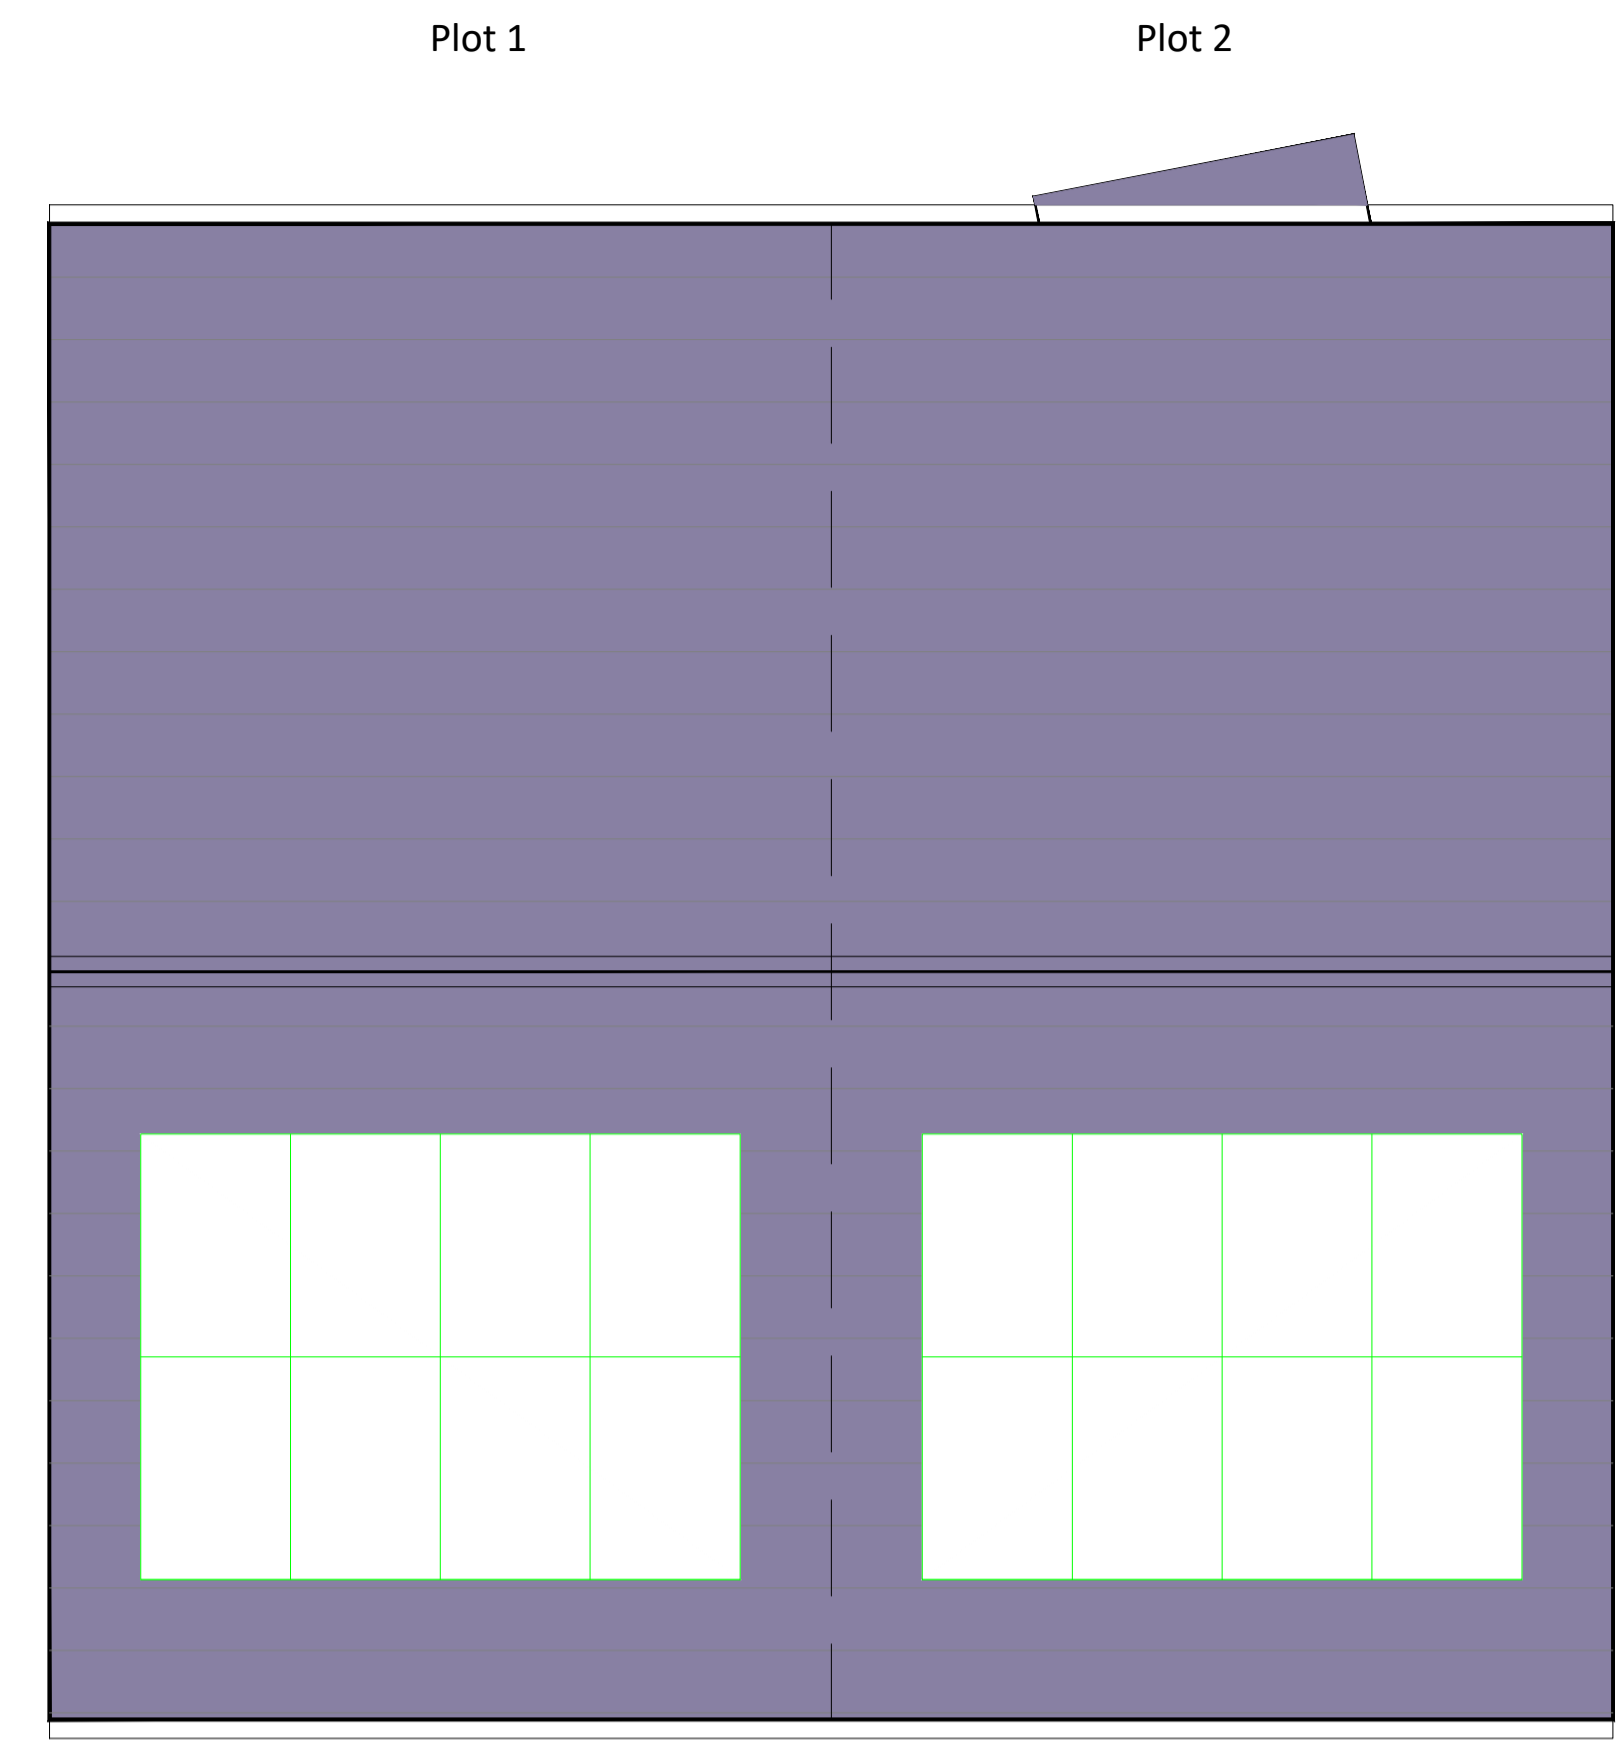

03 Roof Plan
1:50

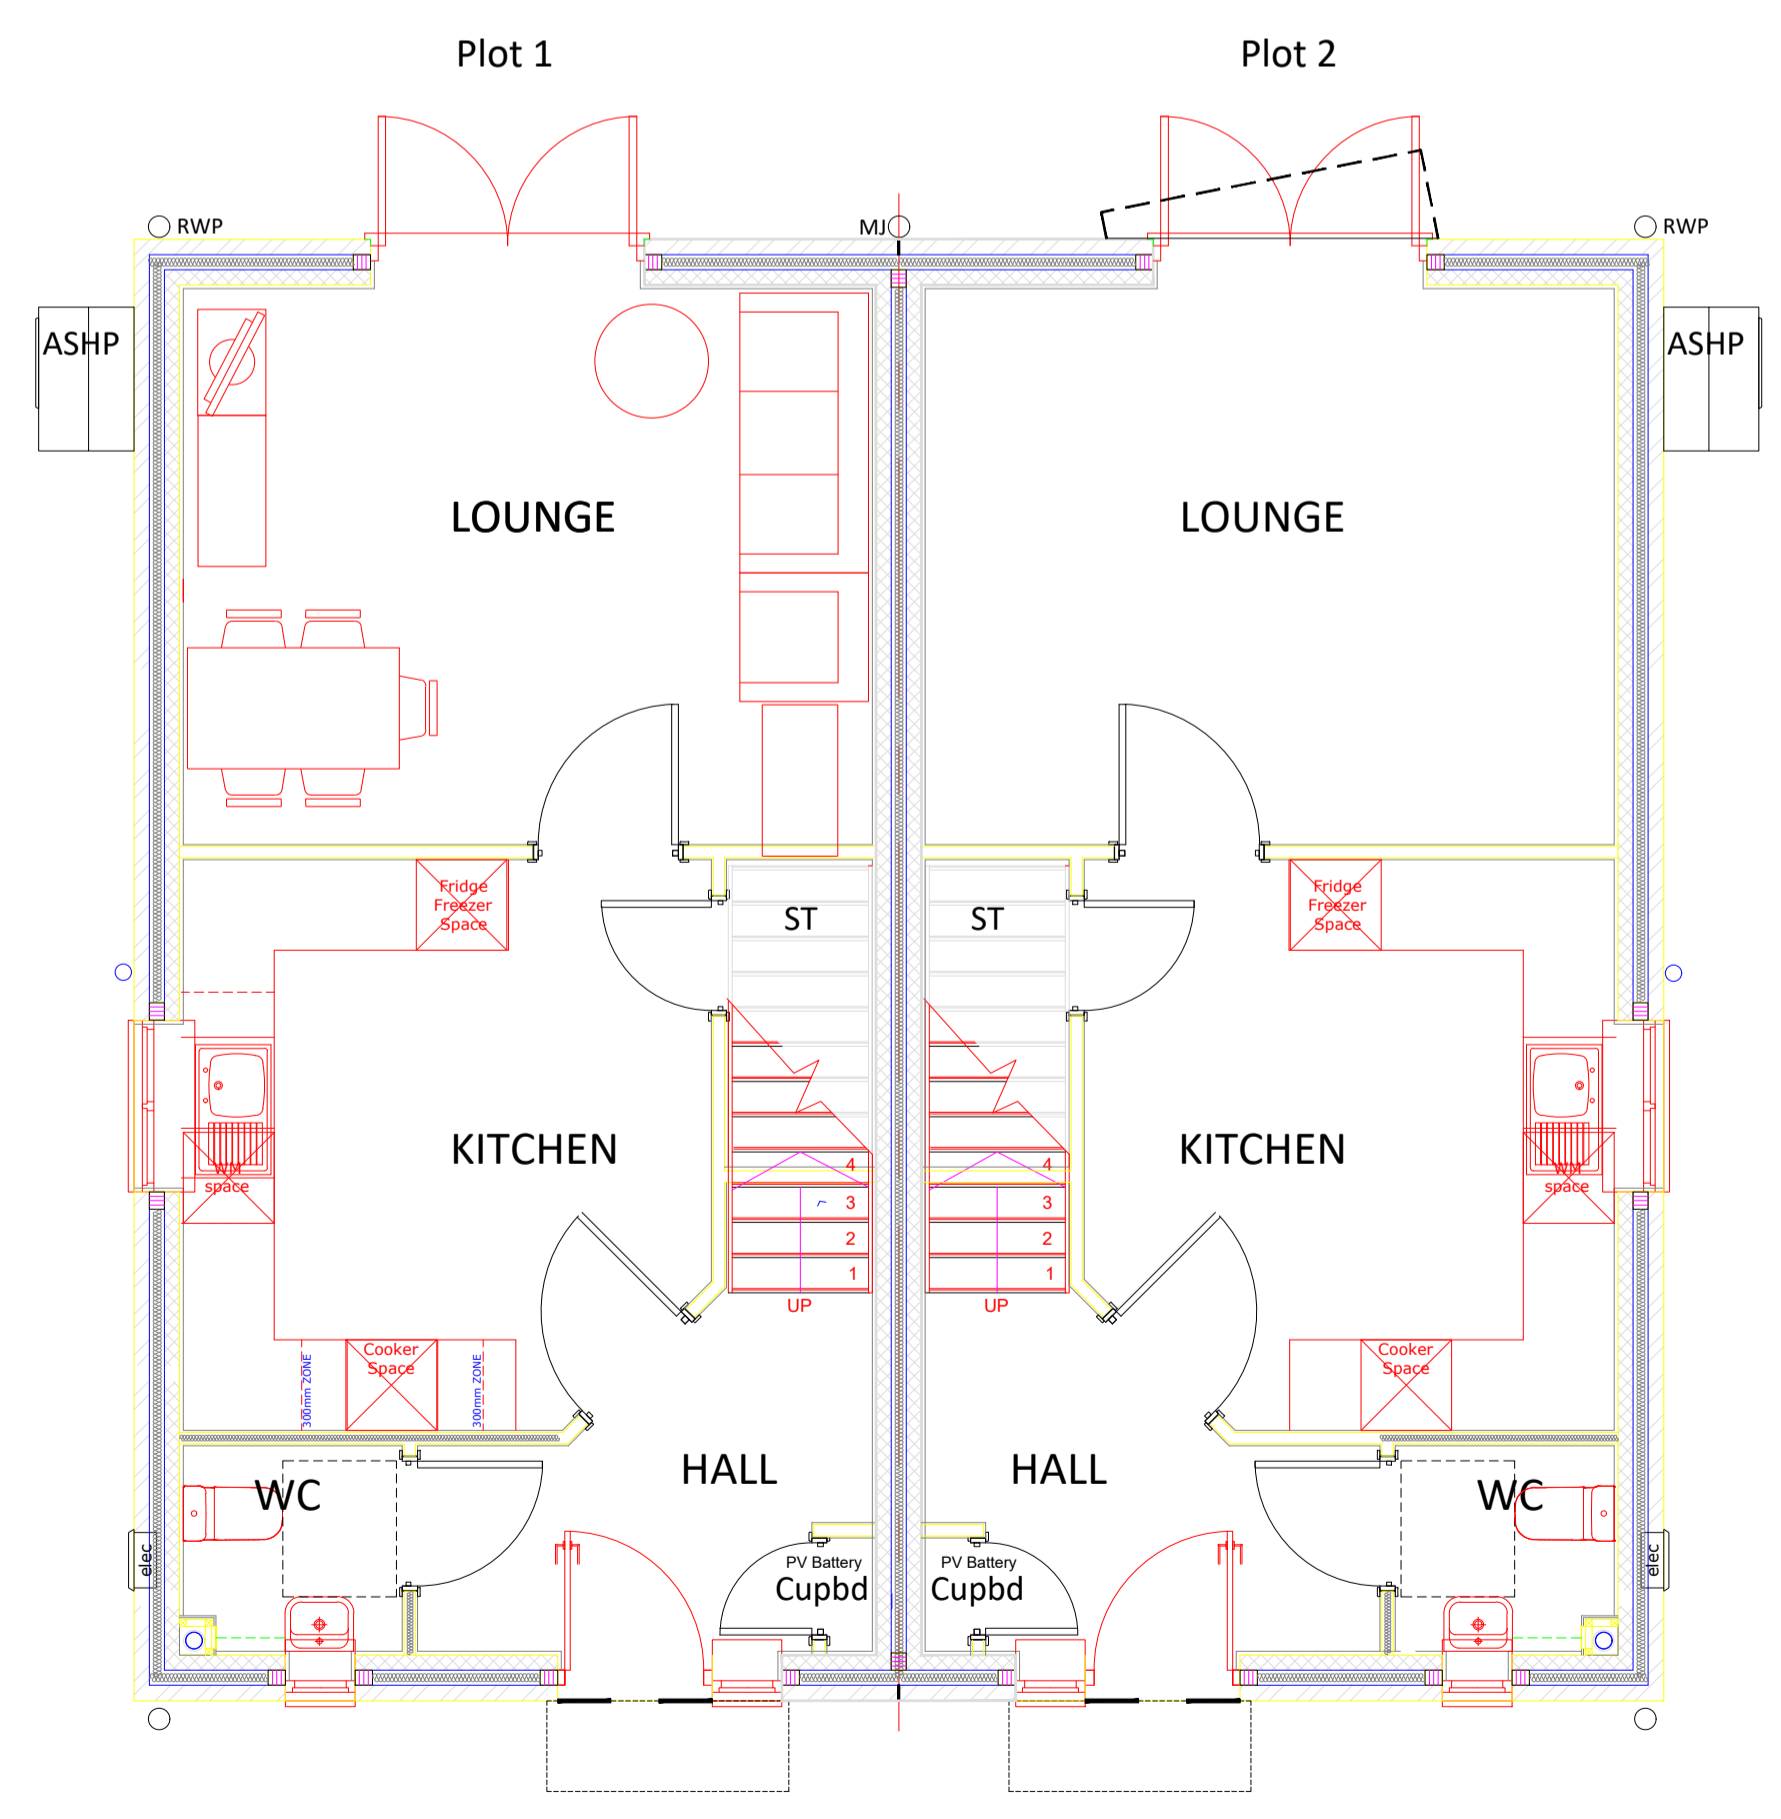

01 Ground Floor Plan
1:50