




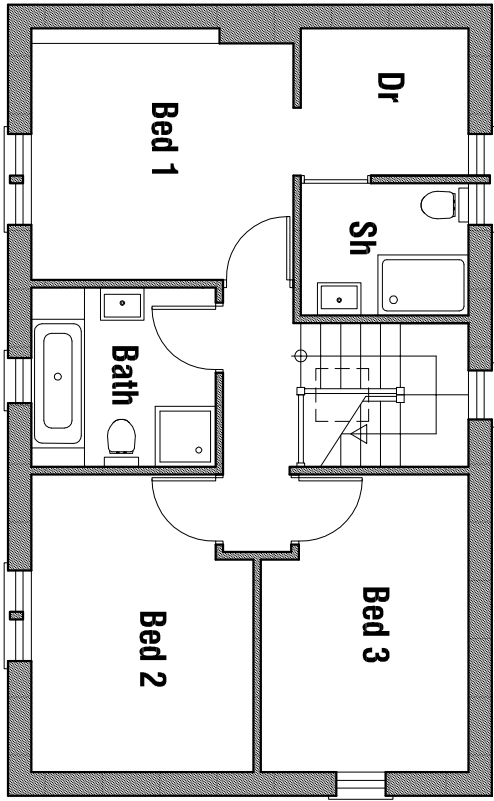



FIRST FLOOR PLAN

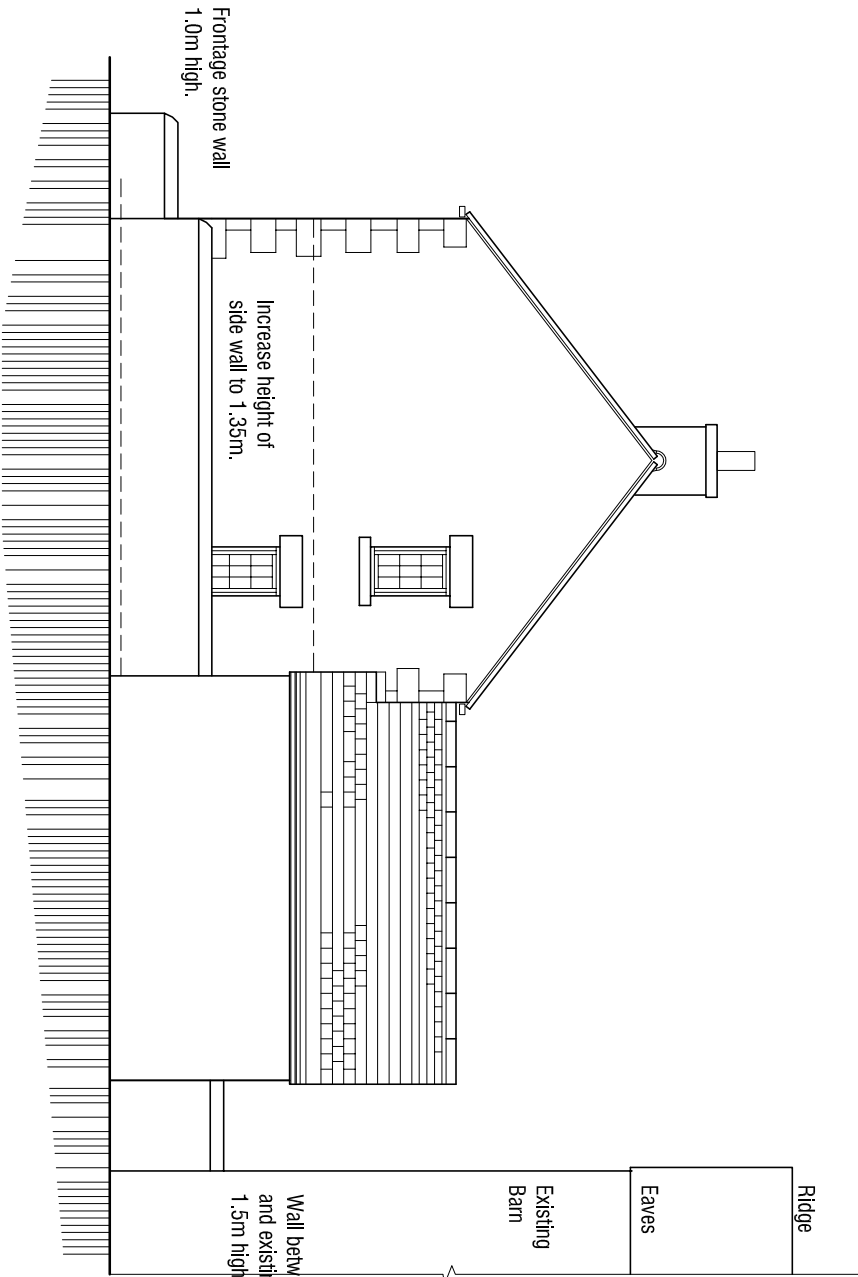


NORTH WEST ELEVATION

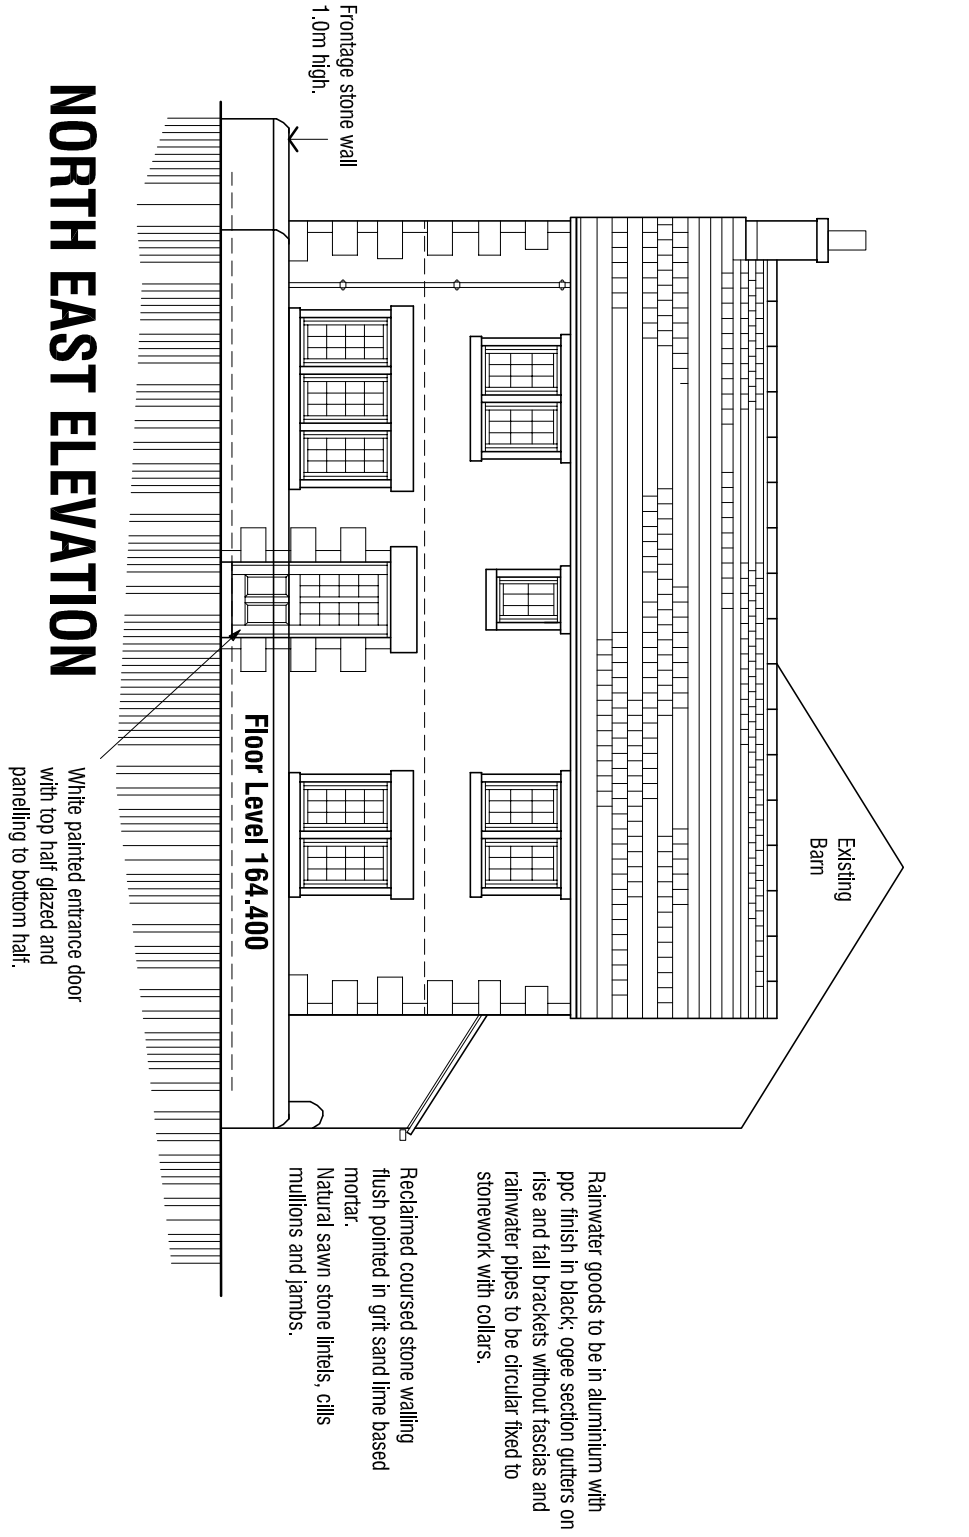

NORTH EAST ELEVATION

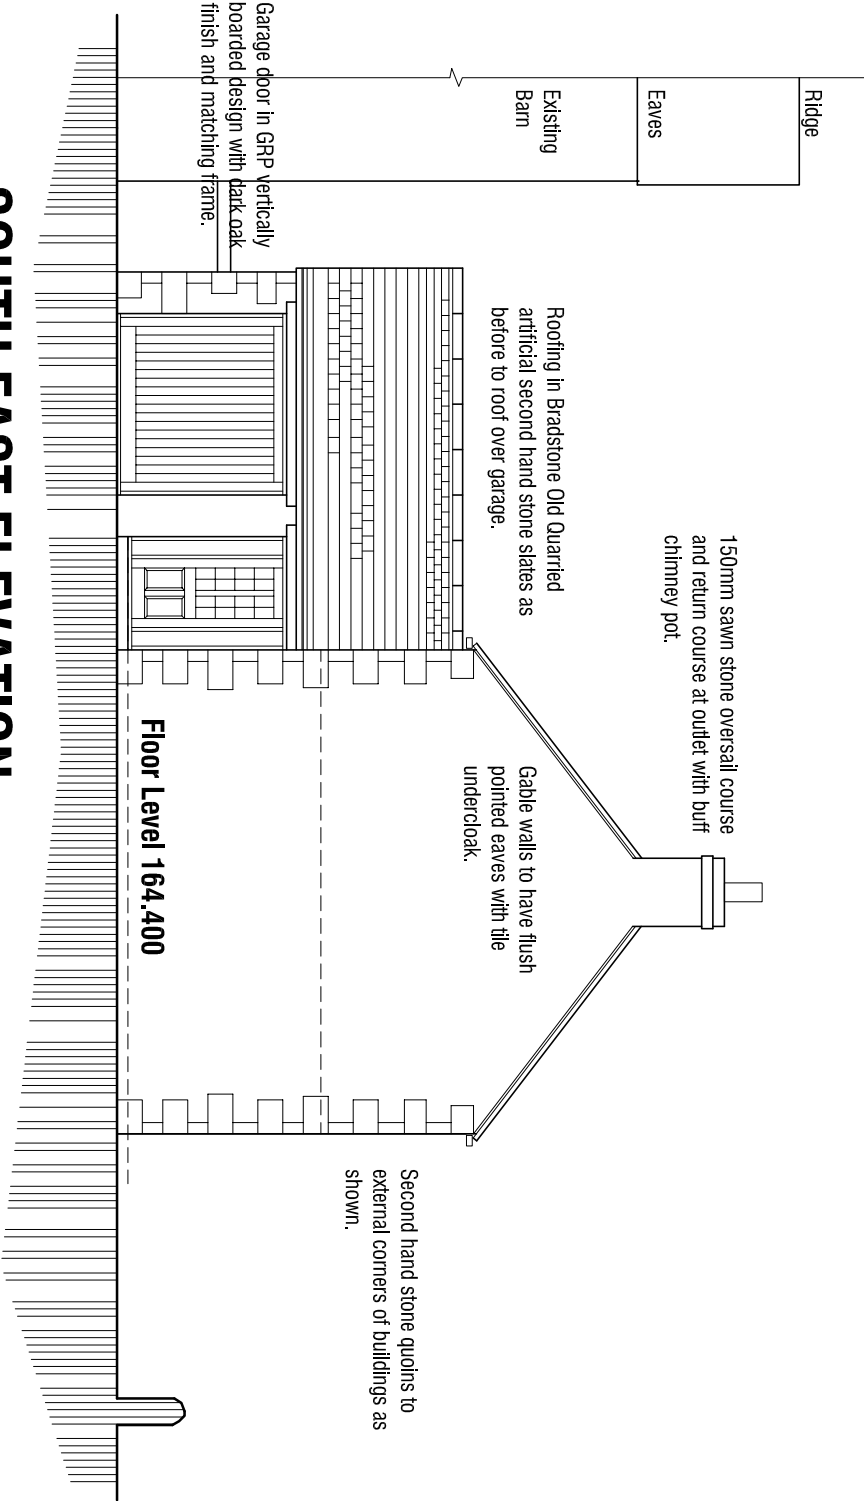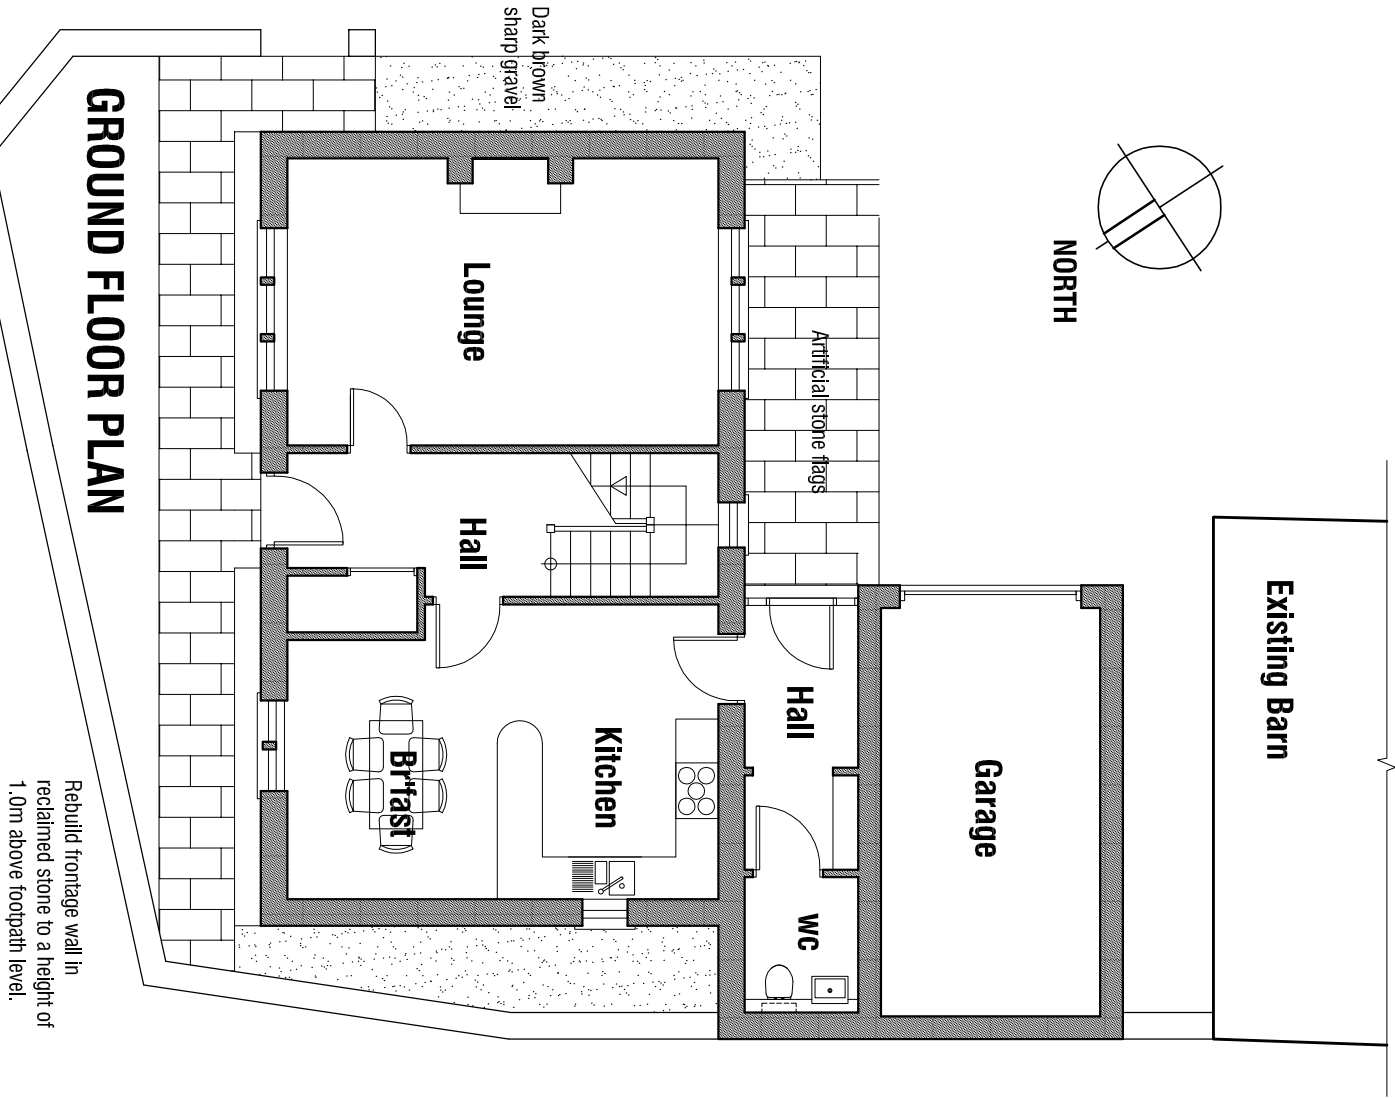

SOUTH EAST ELEVATION

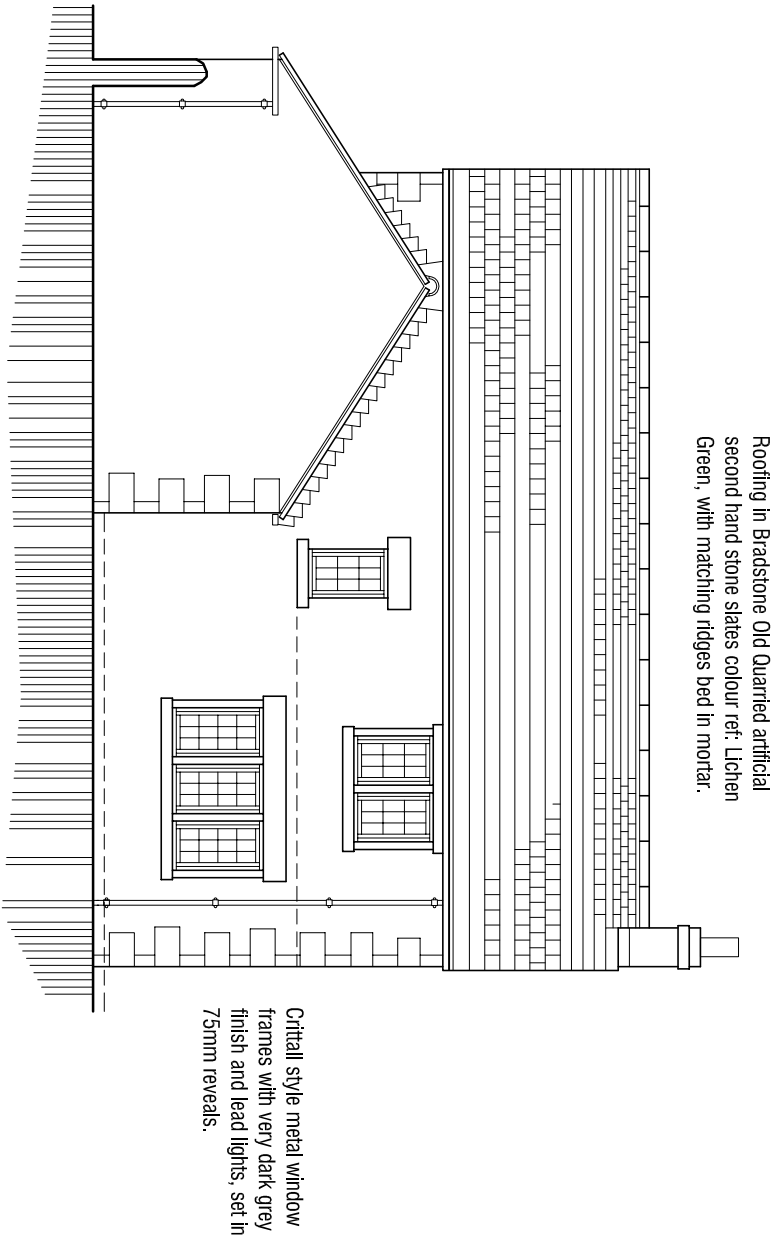

SOUTH WEST ELEVATION

PROPOSED DWELLING
IVY HOUSE FARM
CHAPEL ROAD
TANKERSLEY

DESIGN PROPOSALS
PLANS AND ELEVATIONS

architectural design and building consultants |
Fairfield House
Barneslai Close Barnsley
S70 2PL
T: 01226 286256
M: 07881888300
E: mboothdesign@btconnect.com

Scale 1:100 @ A2	Drawn MJB		
Date APRIL 2016	Ref. 14.38		
Dwg No. P5	Rev.		
05m	20m	40m	60m
Copyright mboothdesign. All dimensions in millimetres unless otherwise stated. Dimensions for setting out in existing buildings are to be checked and verified on site.			