



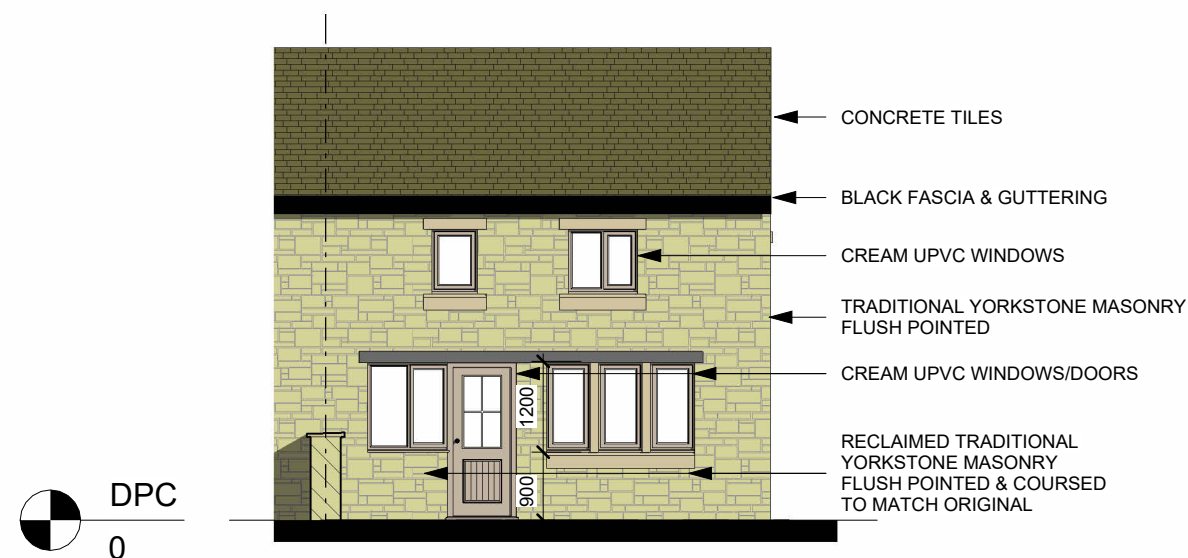


Front Elevation
1 : 100

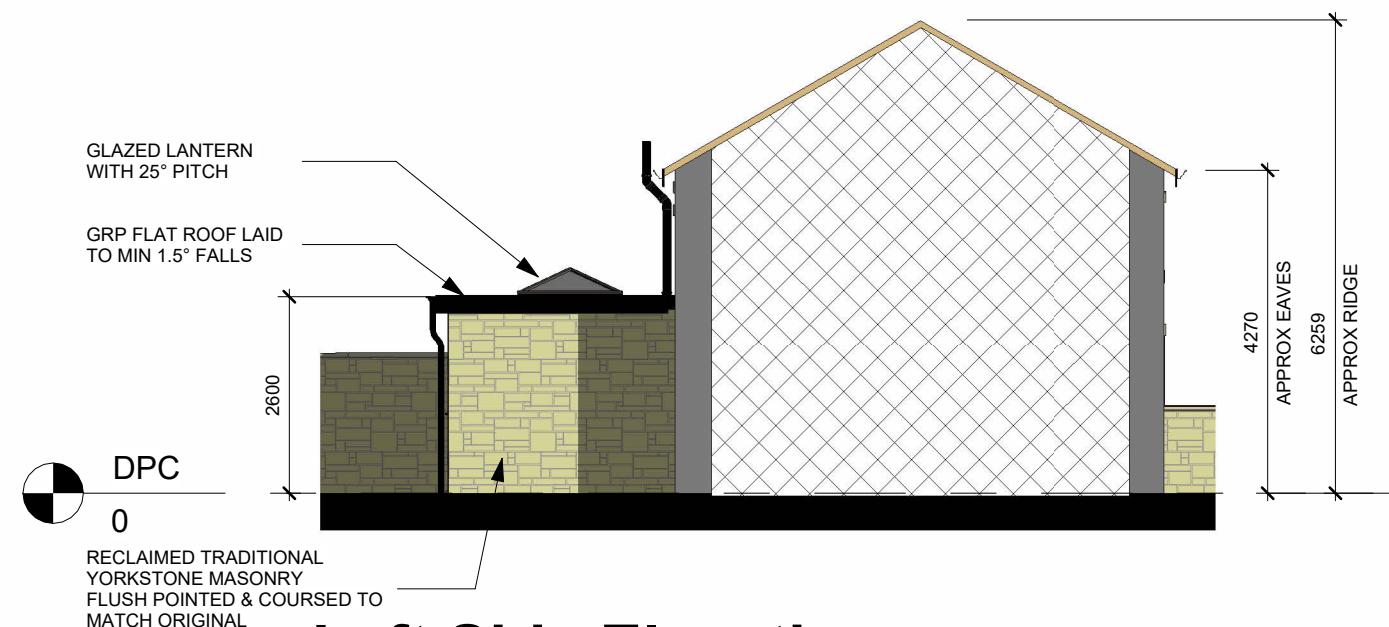

Left Side Elevation
1 : 100



Rear Elevation
1 : 100

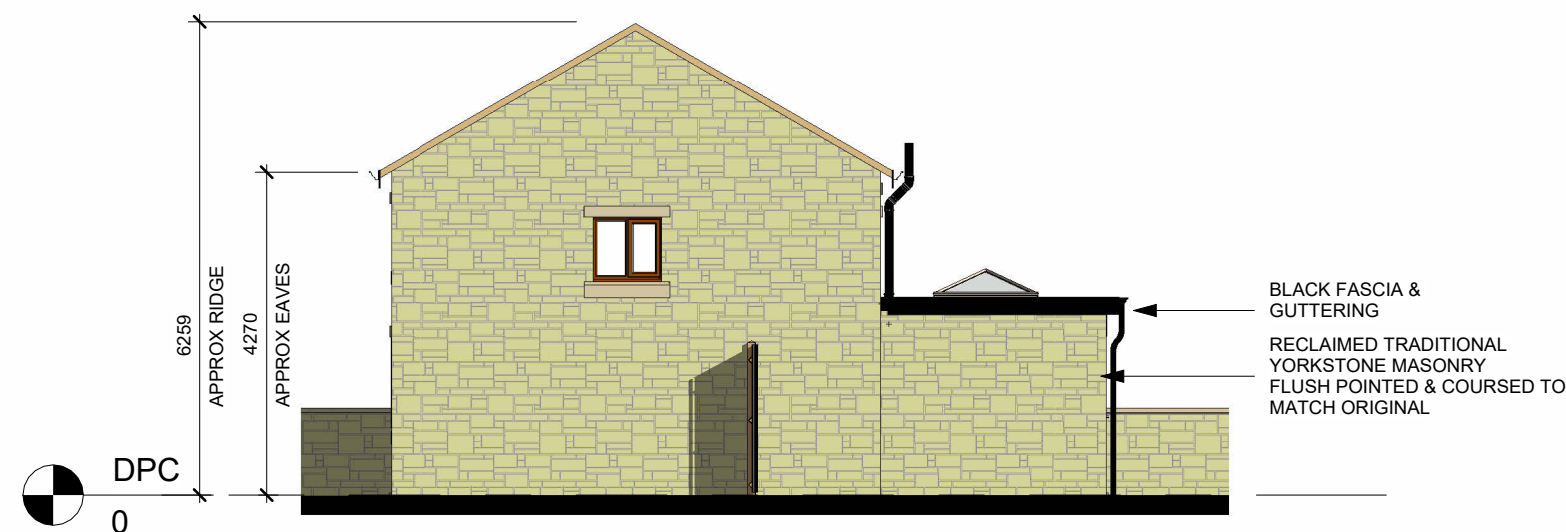

Right Side Elevation
1 : 100

Project Title
MRS R ROBINSON
THE BARN, MITCHELL ST. SWAITHE. S70 3QF
PROPOSED EXTENSION

Drawing Title
Proposed Elevations

Revision Note:

Issued for Permitted Development

Scale

1 : 100

Drawn By

BN

Date

26-03-25

Drawing No.

NCBD- RBN- A103

Revision

B

NORTH CONSTRUCTION:
DESIGN & BUILD
from conception to completion

26 Church St.
Gawber
S Yorks
S70 2RH

Tel: 01226 828972
Mob: 07974116241

<https://benorth60.wixsite.com/nctb>

ORIGINAL SHEET SIZE A3 - DO NOT SCALE FROM THIS DRAWING

CONTRACTORS MUST CHECK ALL DIMENSIONS ON SITE. ONLY FIGURED DIMENSIONS TO BE WORKED FROM DISCREPANCIES MUST BE REPORTED TO THE DESIGN OFFICE BEFORE PROCEEDING