




FRONT ELEVATION
(North)

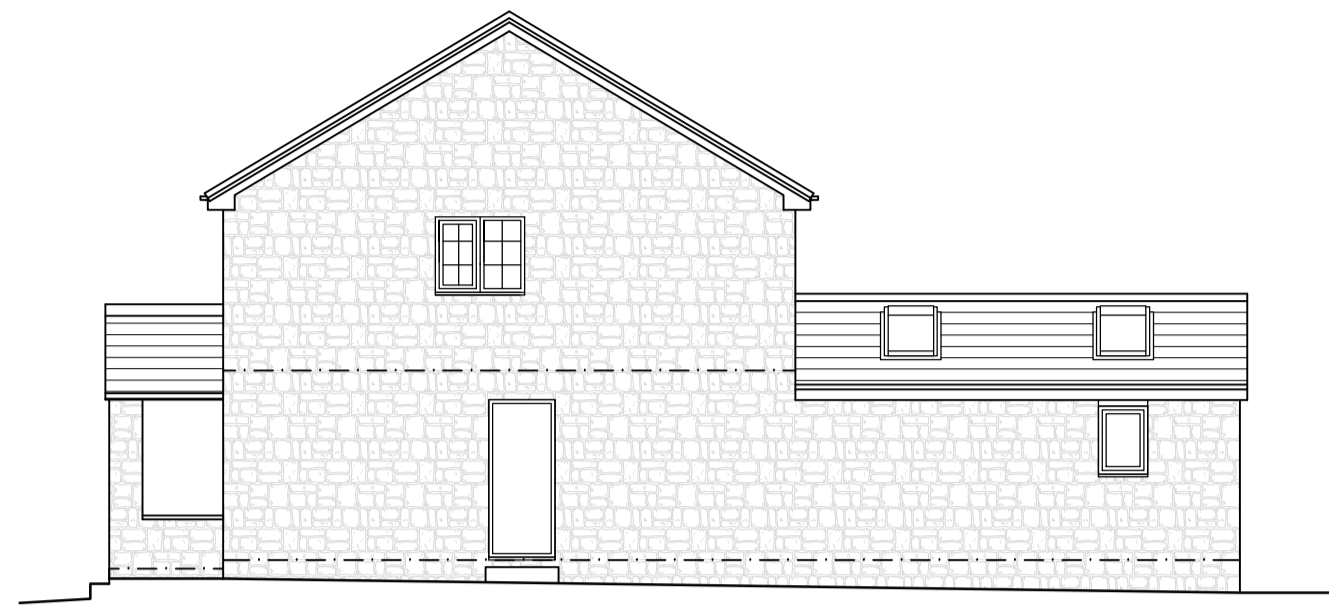


SIDE ELEVATION
(West)




REAR ELEVATION
(South)



SIDE ELEVATION (East)

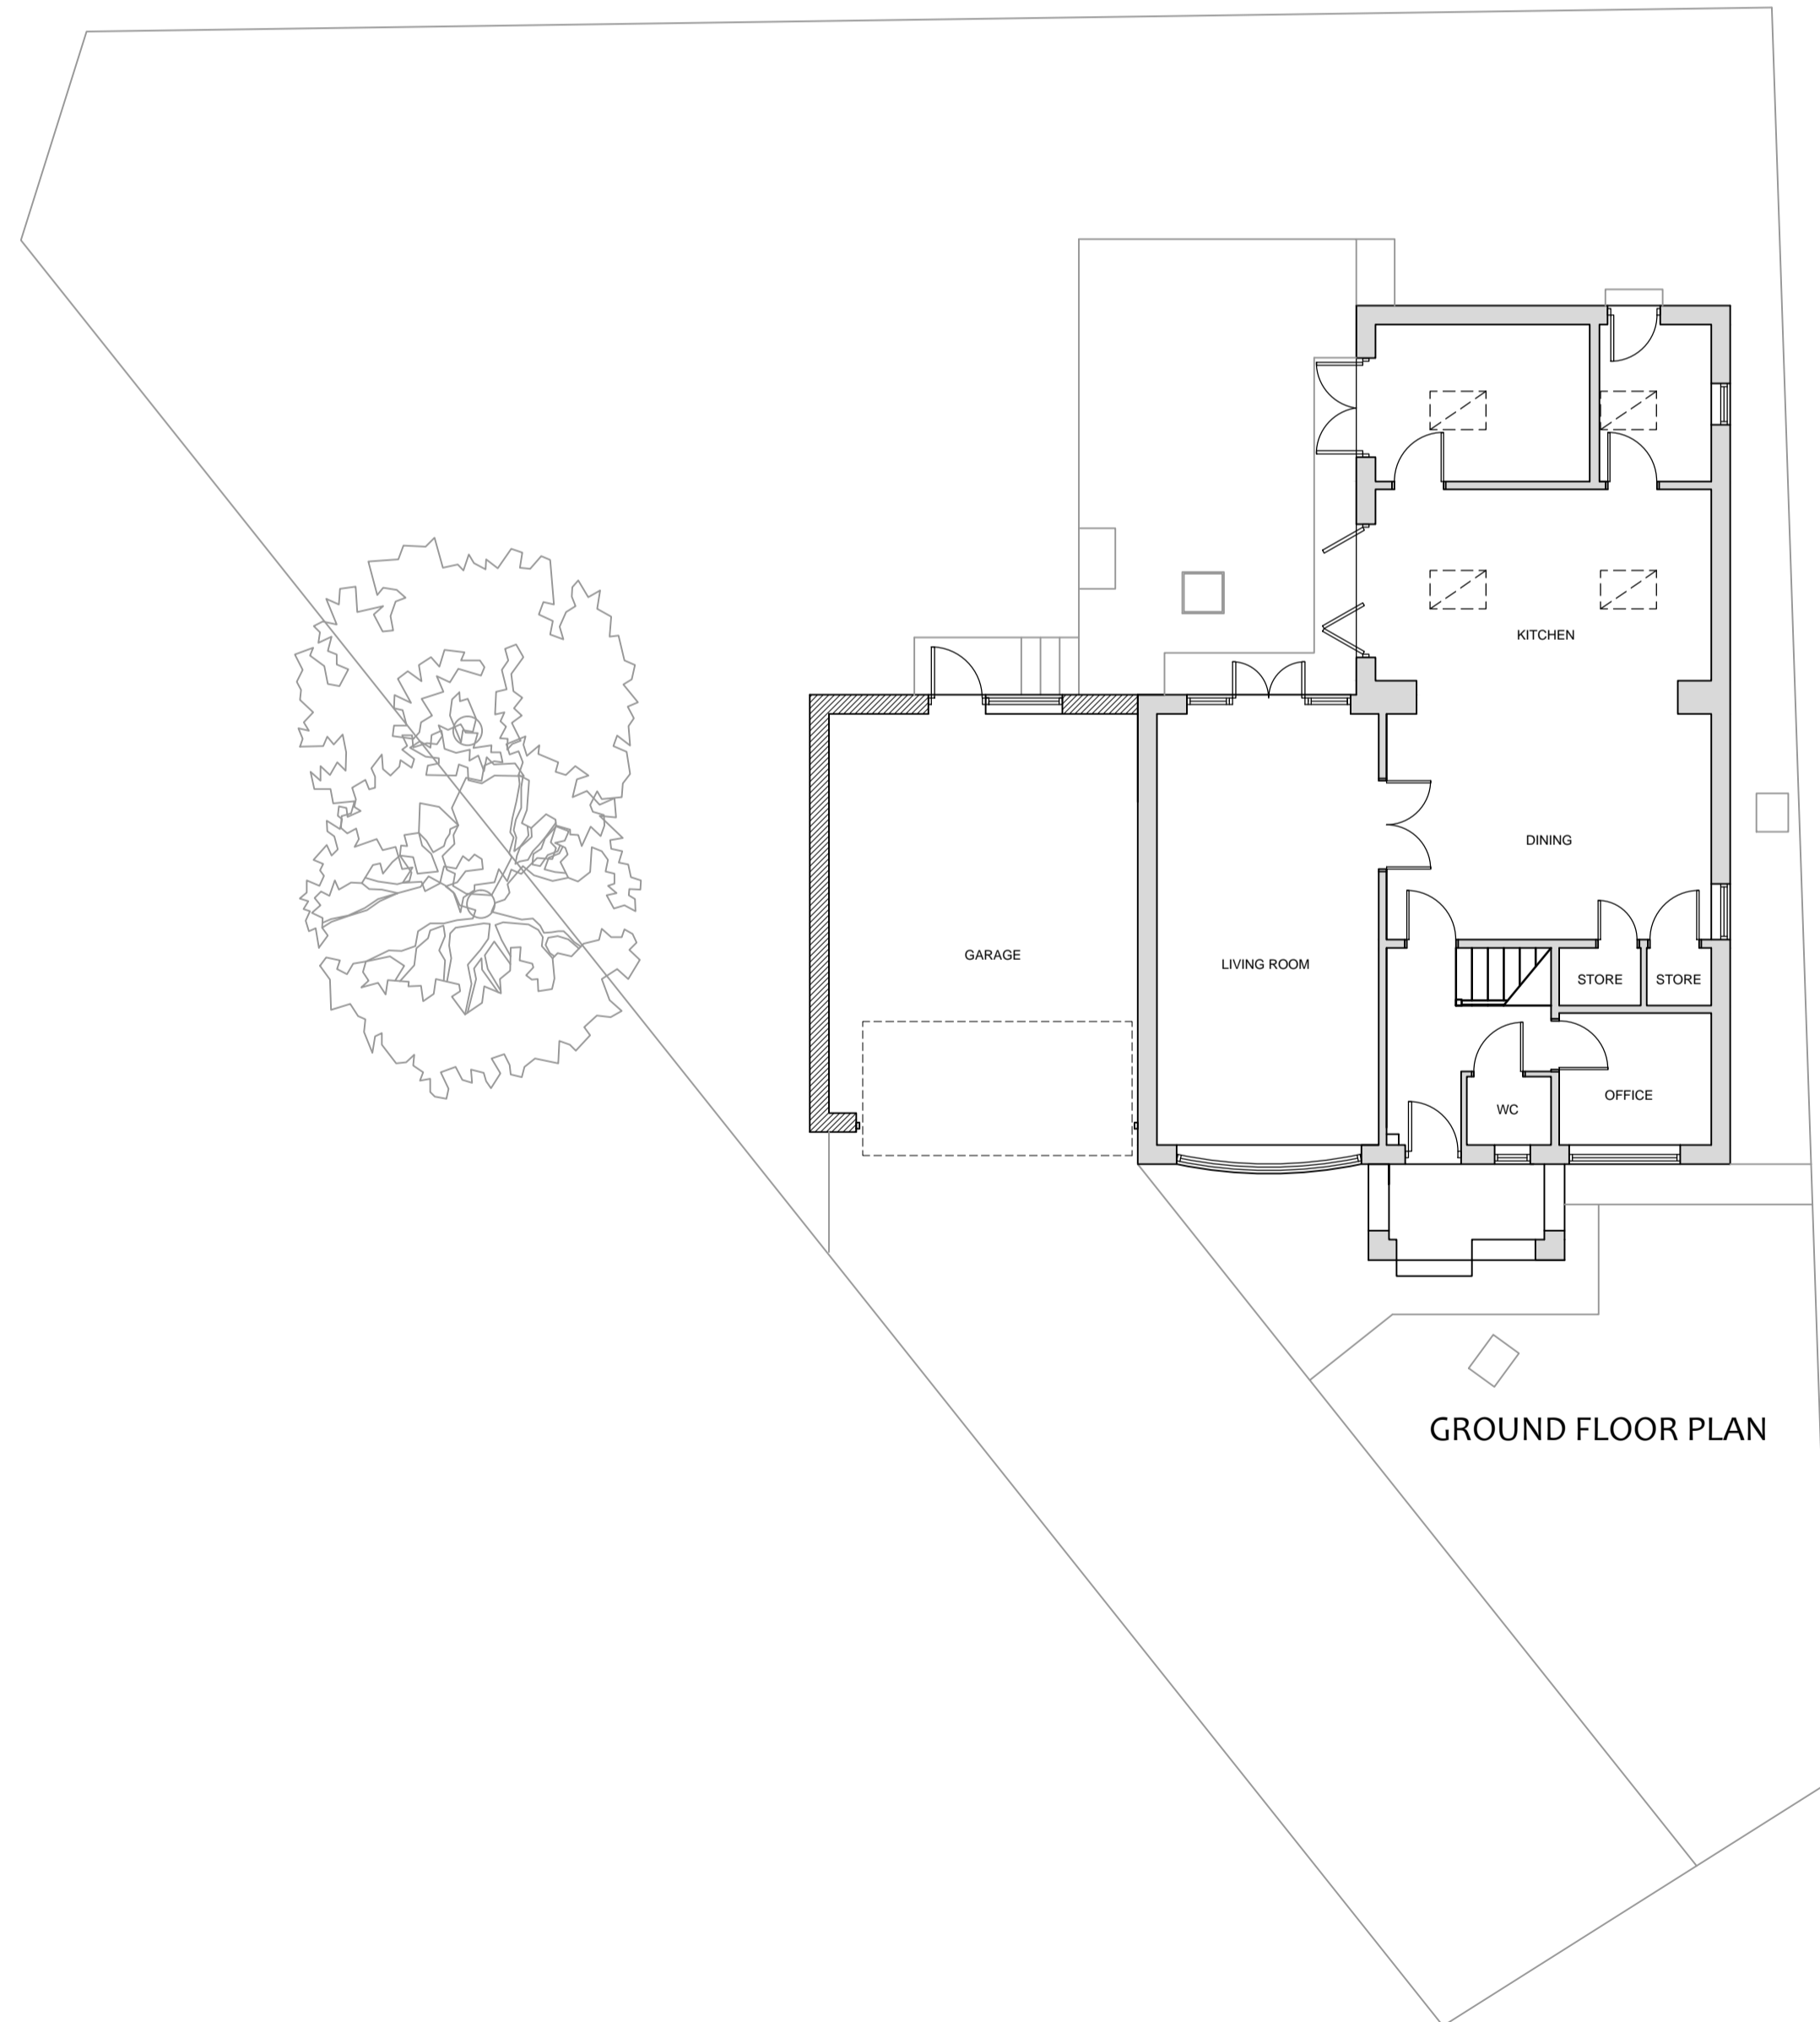

GROUND FLOOR PLAN

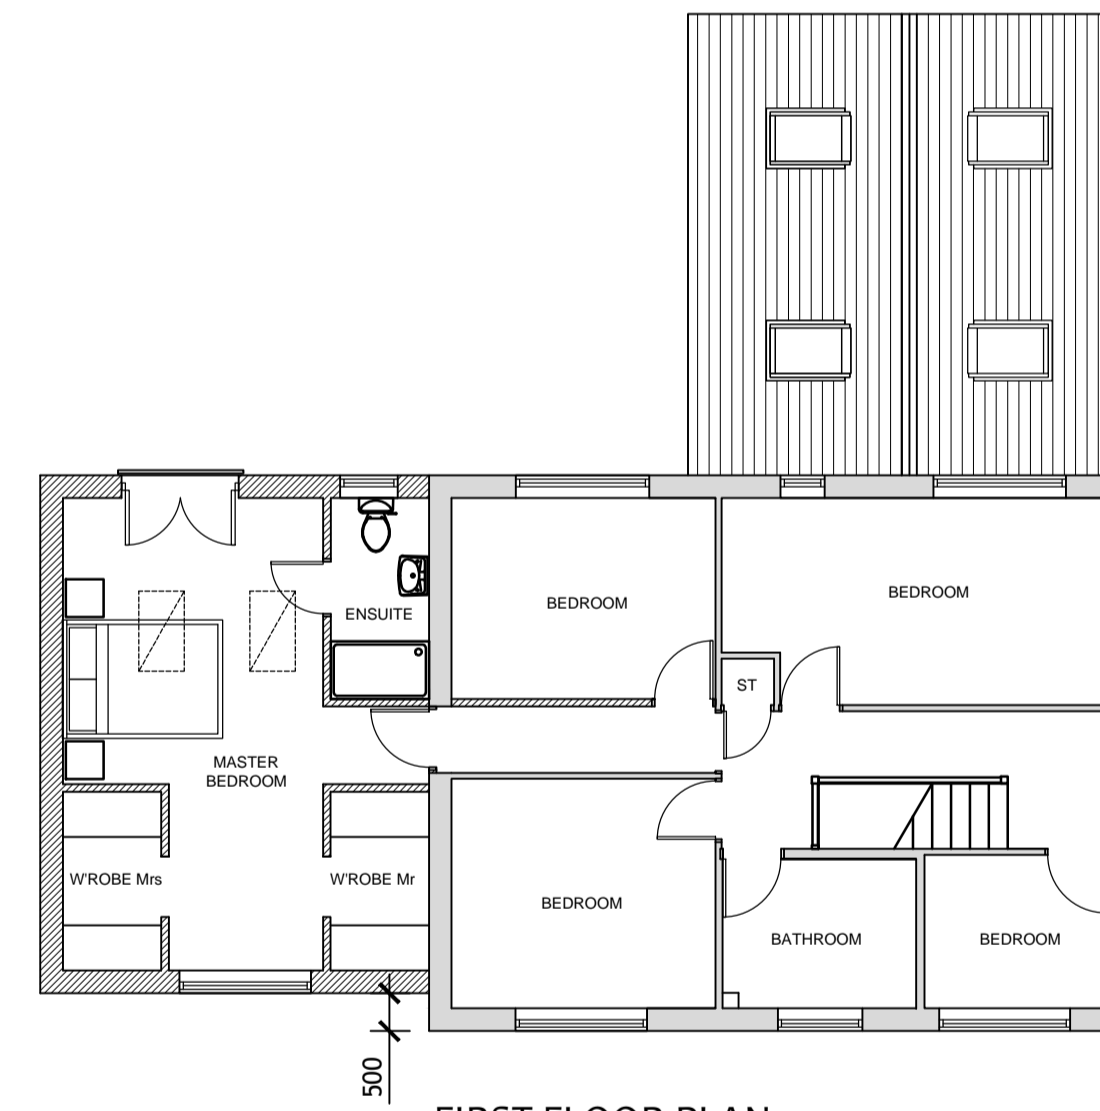

FIRST FLOOR PLAN

Project:			13 Whinmoor Way, Silkstone, Barnsley, S75 4JE
Drawing Title:			As Proposed
Drawn:	Date:	Scale:	
DK	Oct 25	1:100@A1	
Project No.	Drawing No.	Revision:	
1600	1600-02	02	