

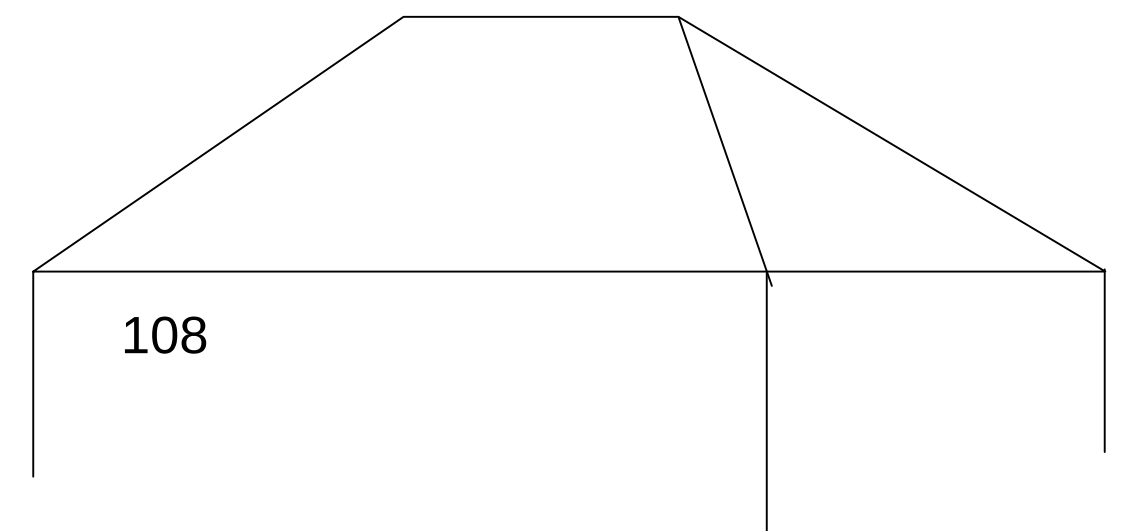
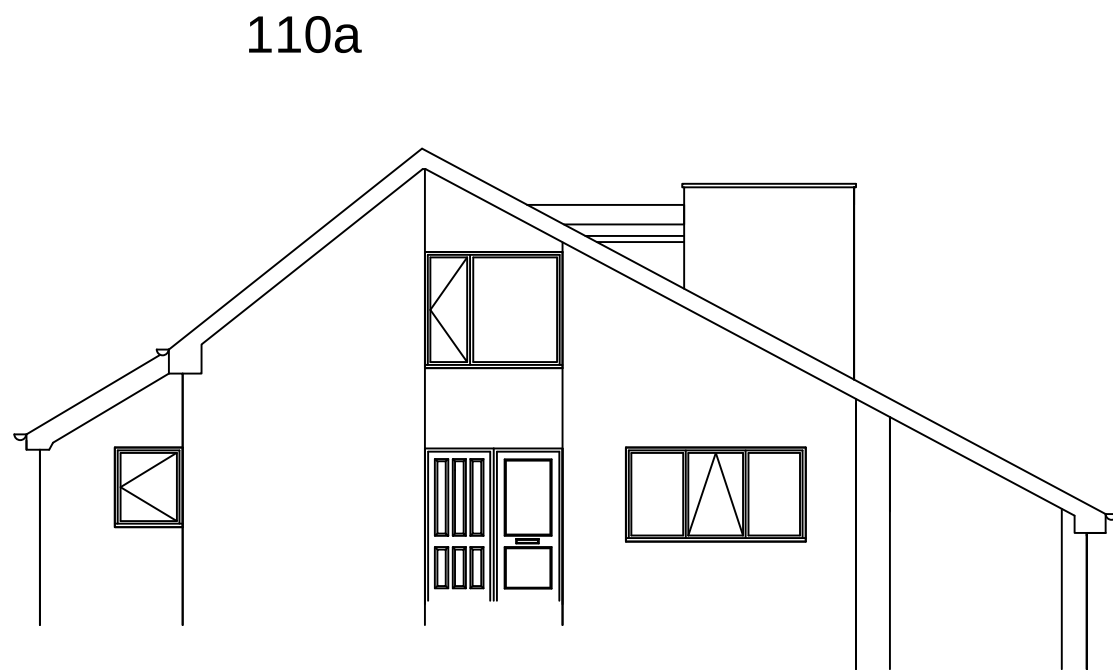
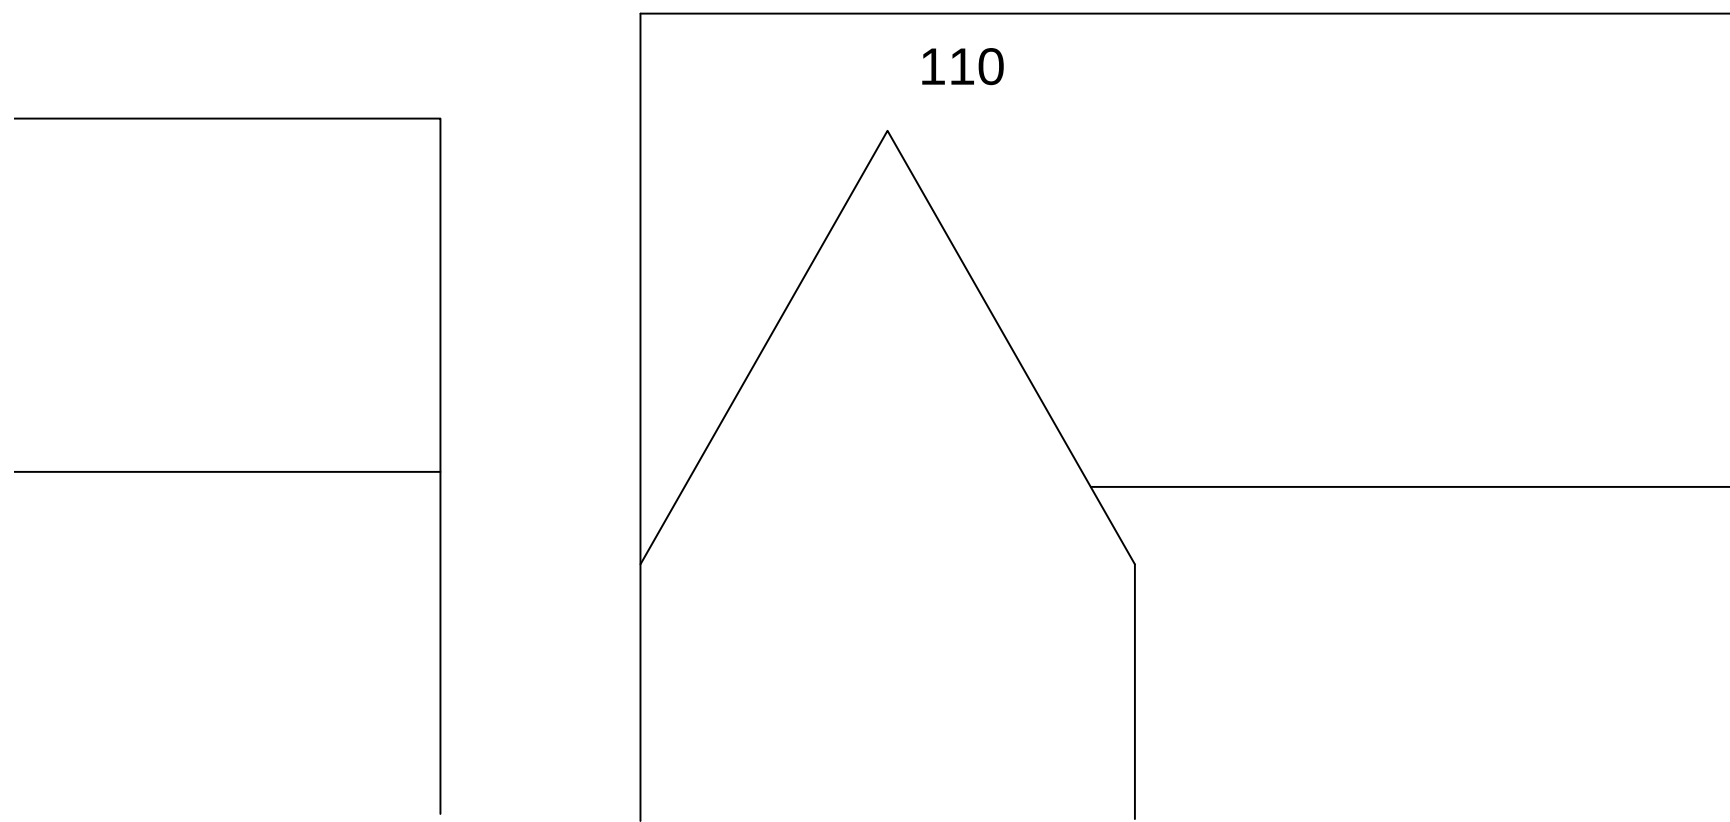


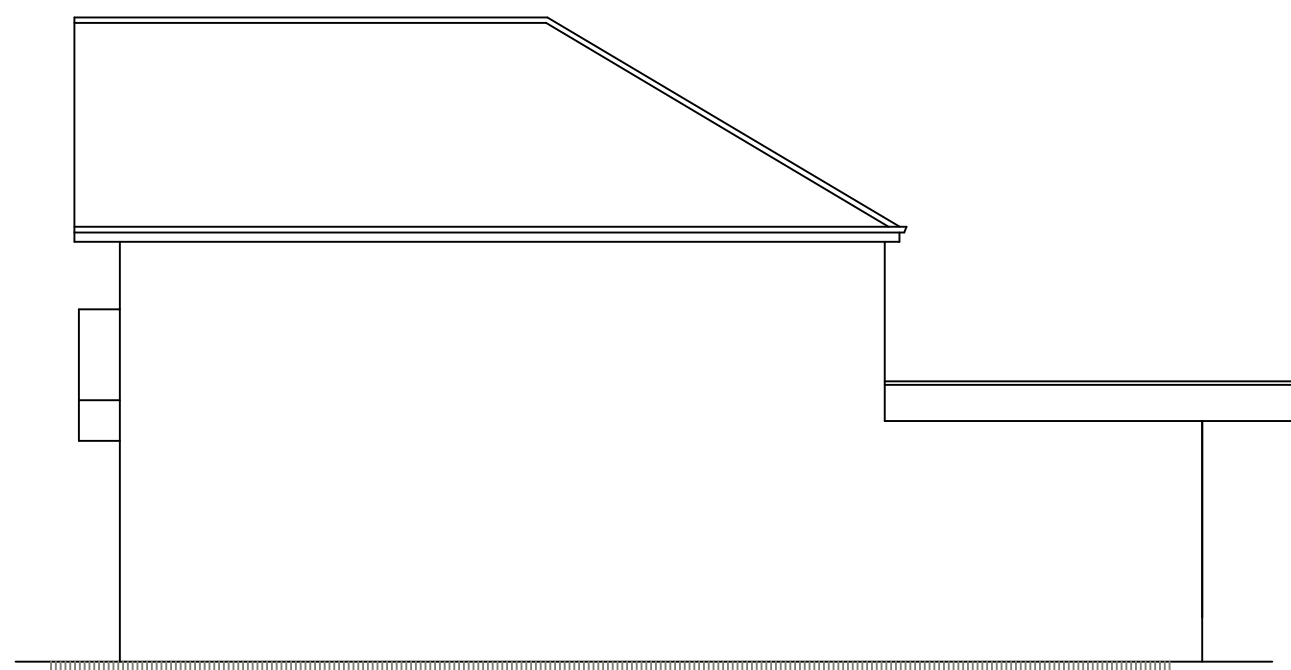


FRONT ELEVATION

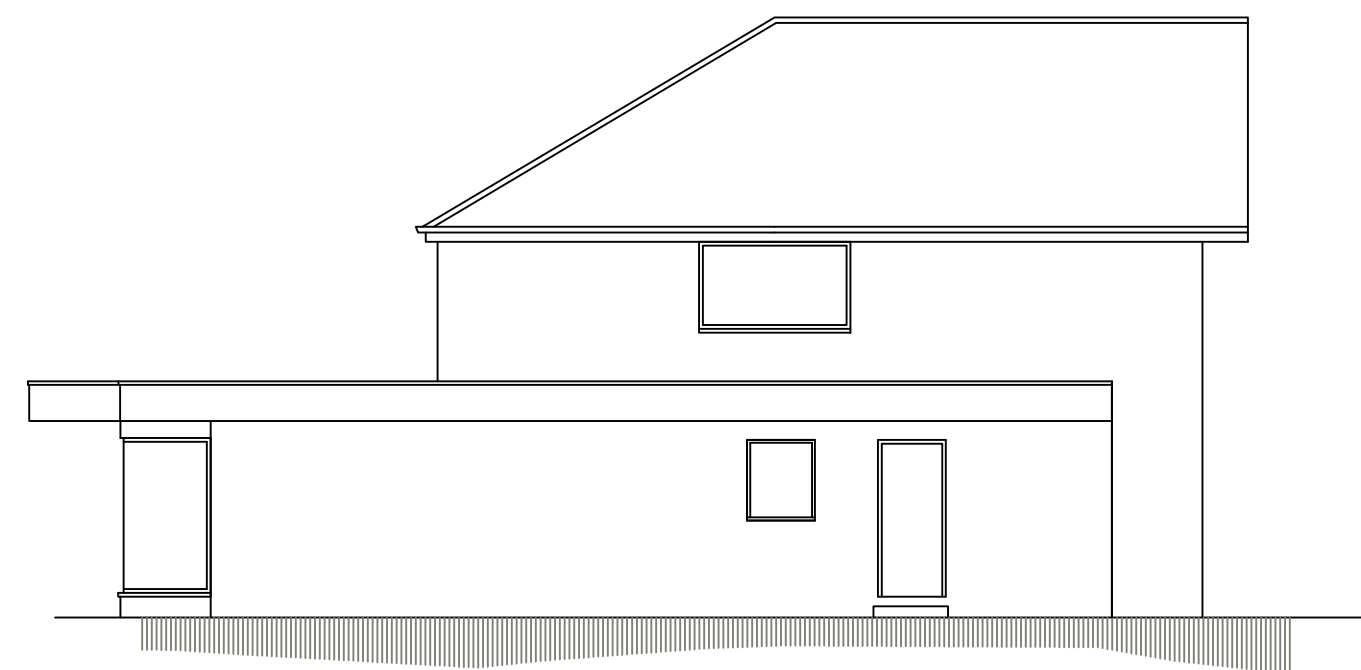


SIDE ELEVATION


SIDE ELEVATION

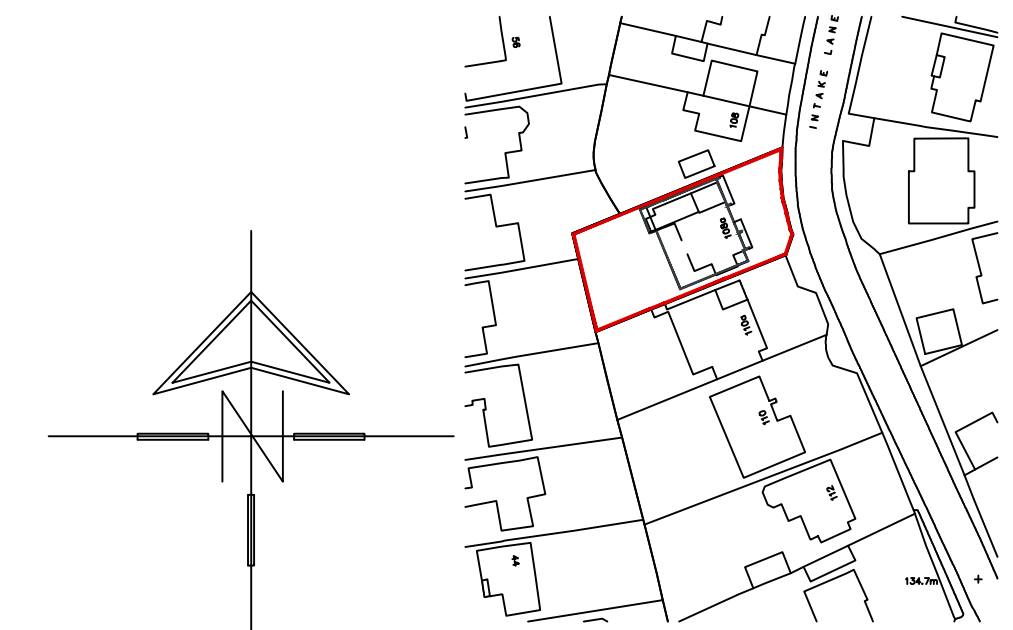


LOCATION PLAN
scale 1:1250

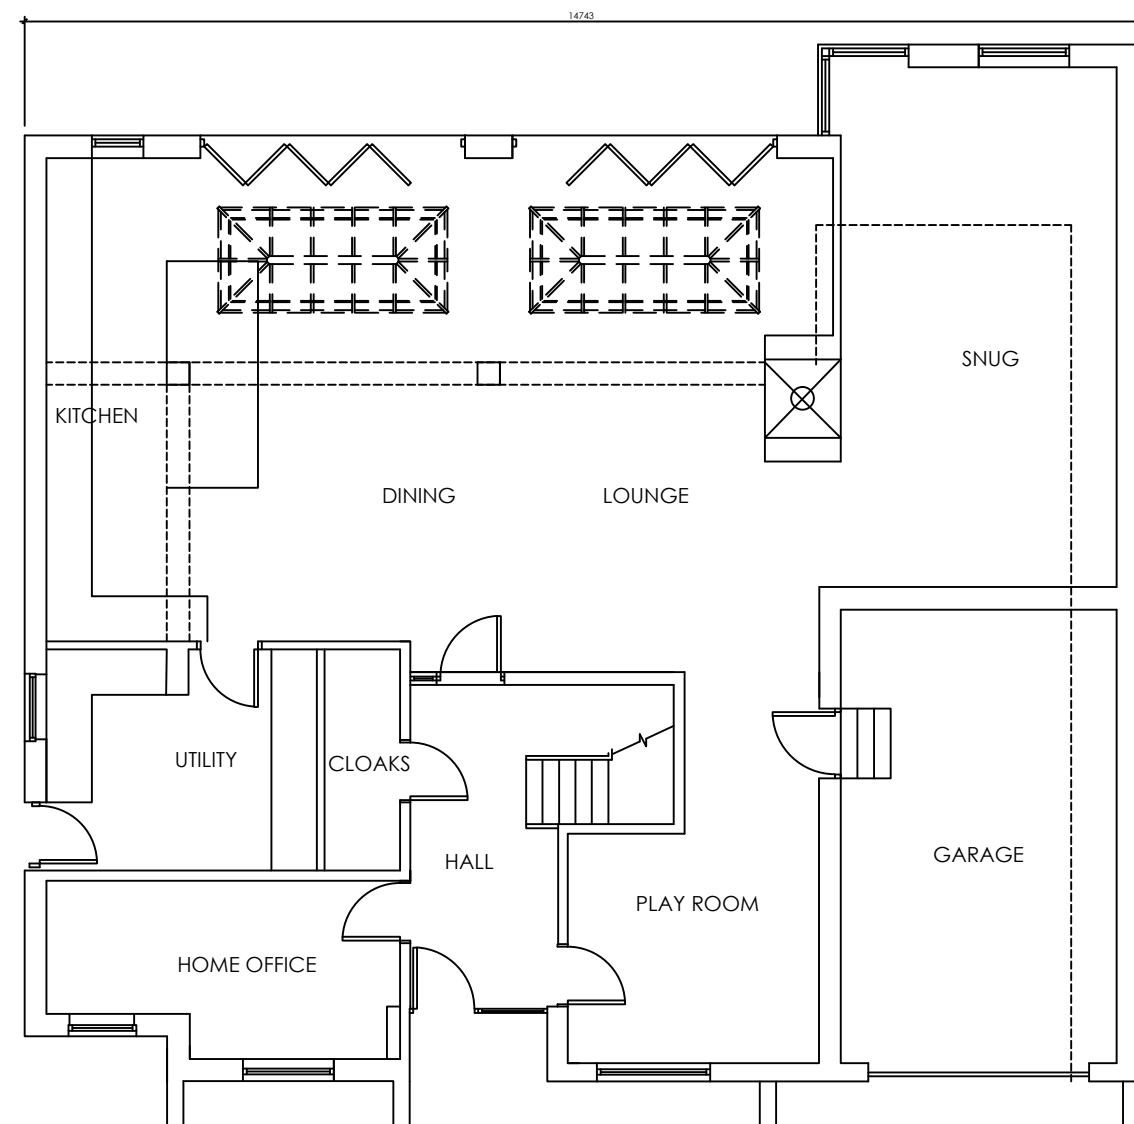

GROUND FLOOR PLAN

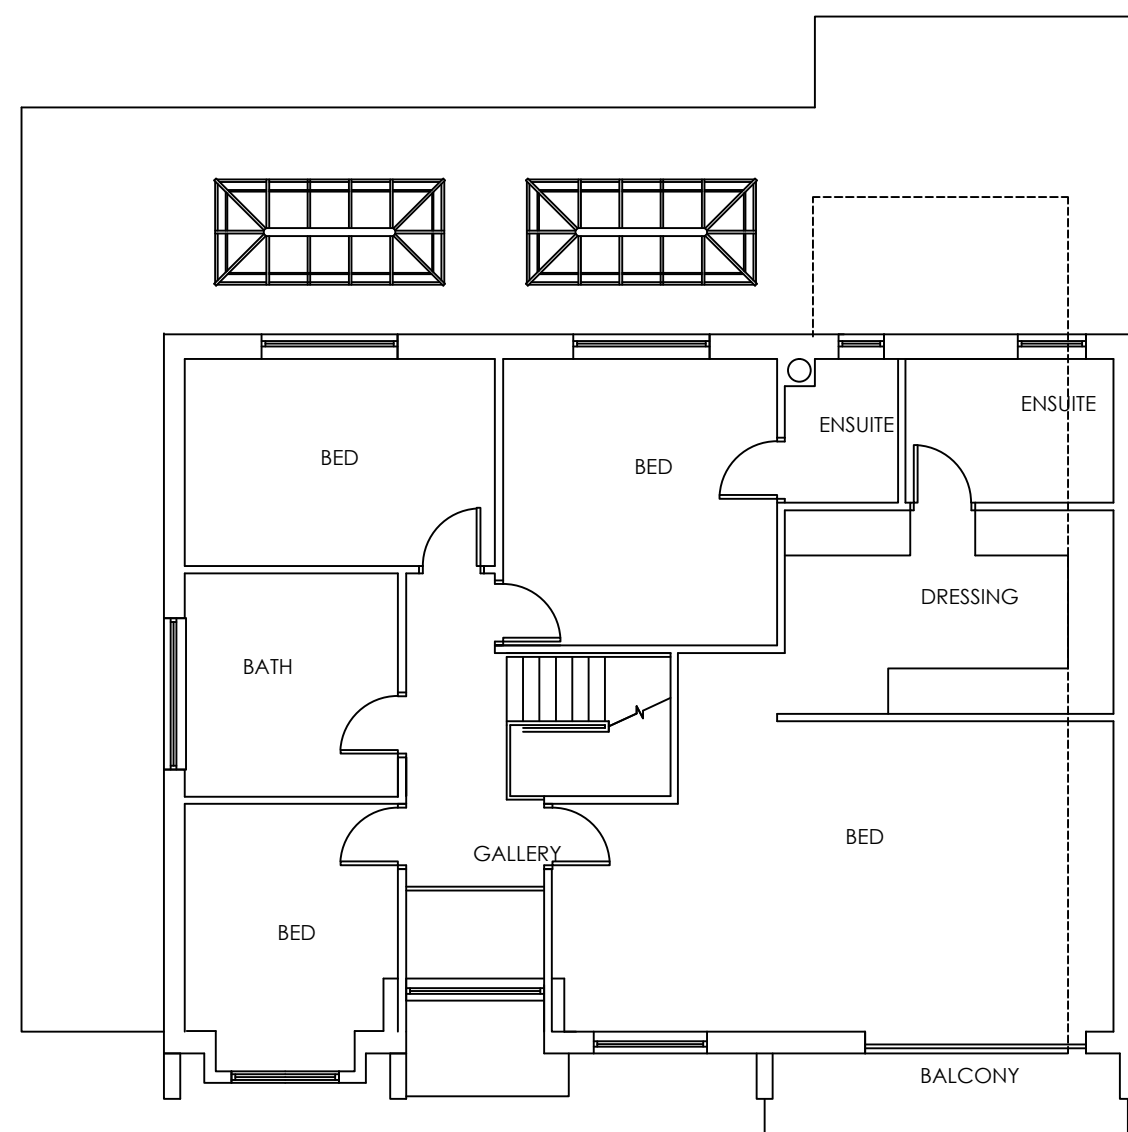

FIRST FLOOR PLAN

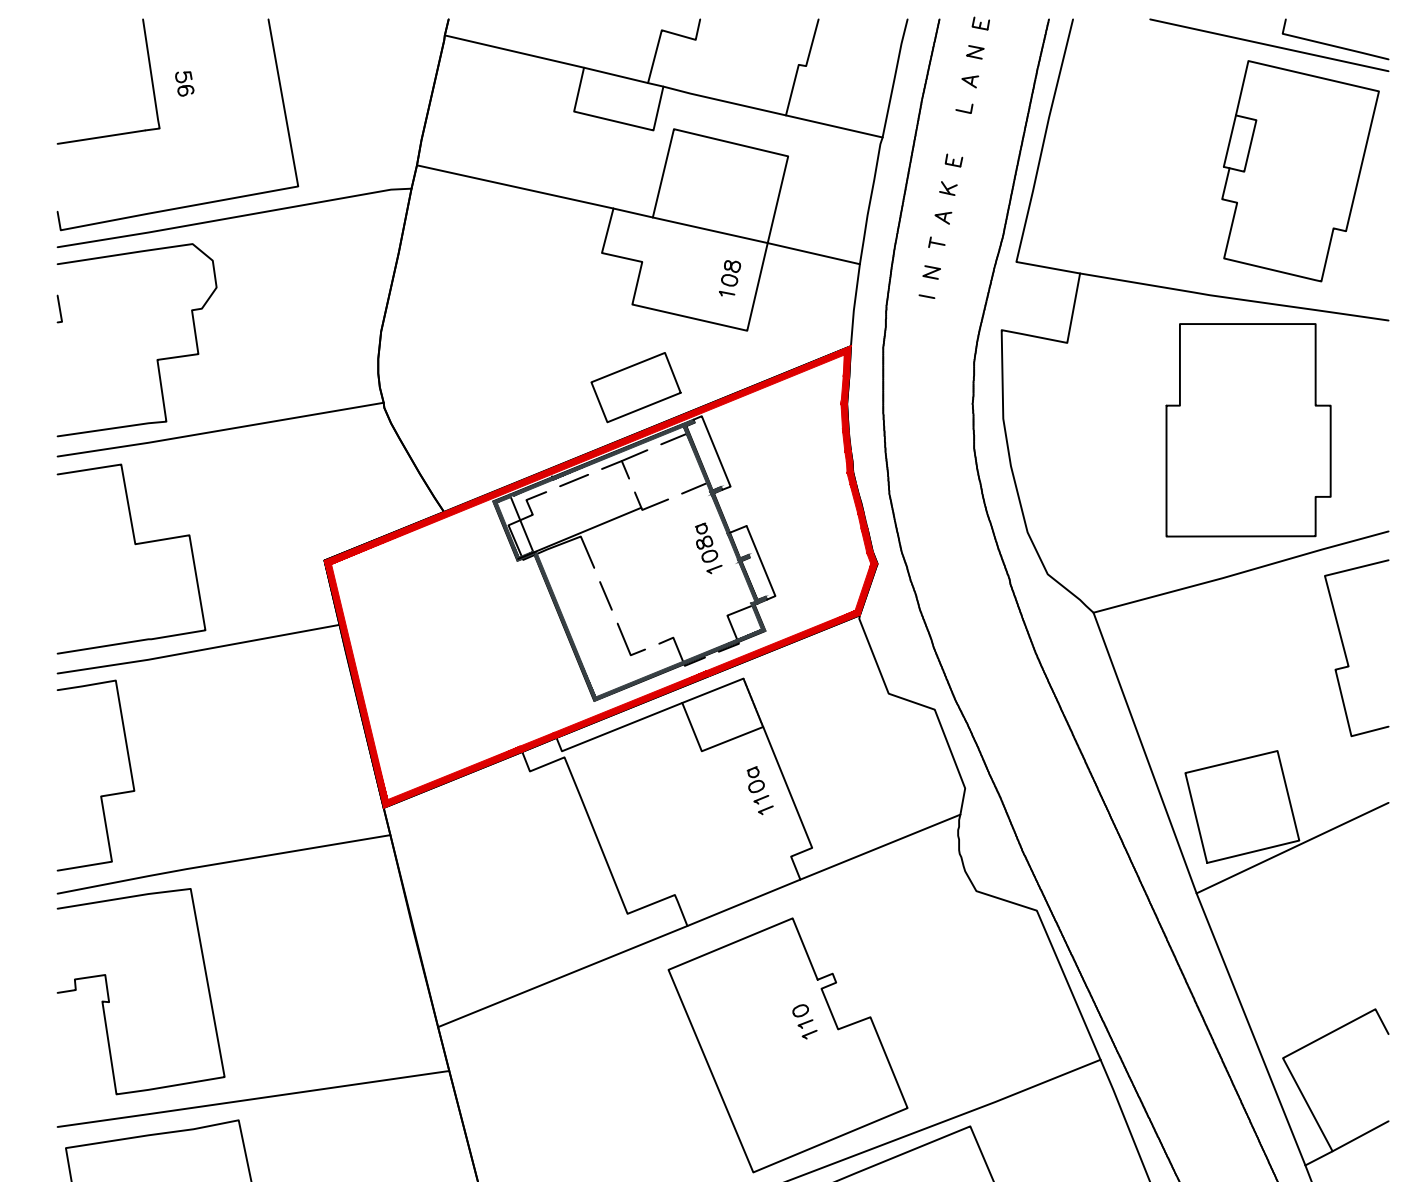

SITE PLAN
scale 1:500

 8 MORSTON BUSINESS PARK, WHALEY ROAD, BARUGH GREEN, BARNSELY, S75 1HQ Phone: 01226 208482 Fax: 01226 283030 Email: info@whiteaguspартnership.co.uk Web: www.whiteaguspартnership.co.uk					
ARCHITECTURAL SERVICES AND SURVEYORS					
Project. PROPOSED ALTERATIONS & EXTENSION AT 108A INTAKE LANE BARNSELY			Client. MR L. DRURY & MS S. DUNLAVEY		
Drawing Title. PLANS & ELEVATIONS			Date. FEB 2017	Scale. 1:100 @ A1	
Ref. 16-171			Dwg. No. 01	Rev.	
Date	Suffix	Description	Date	Suffix	Description