




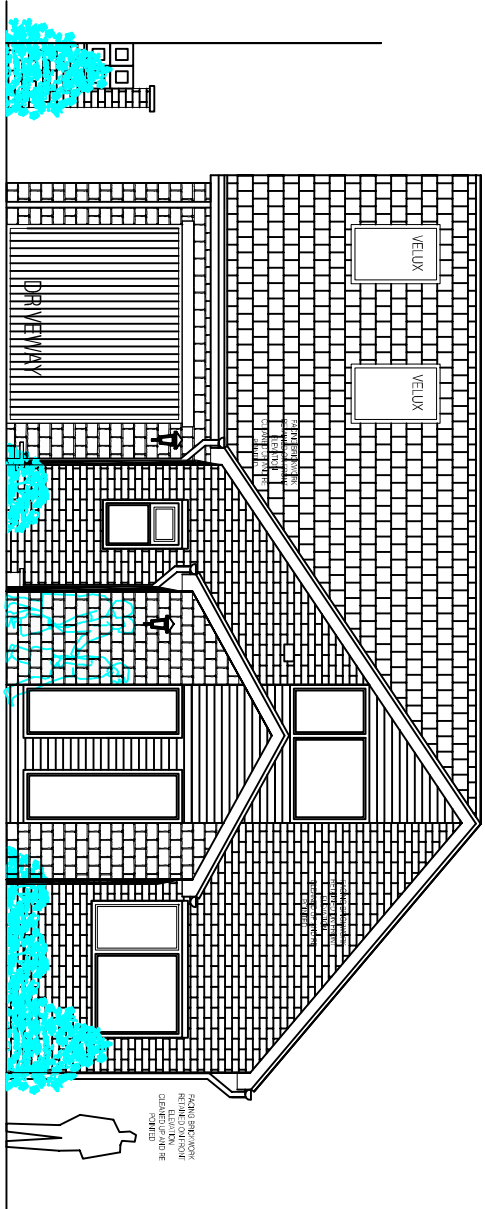


Proposed Front Elevation

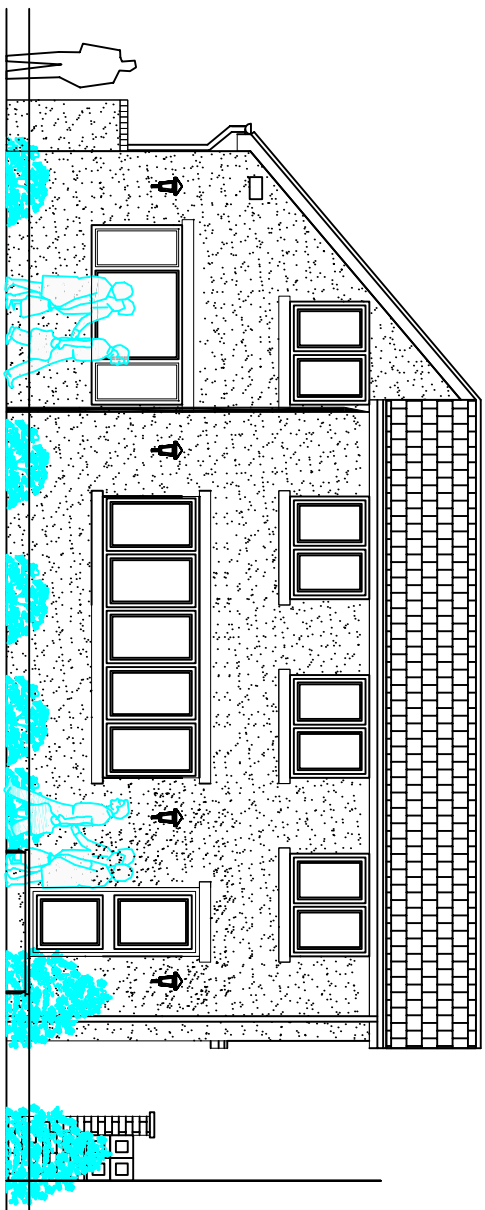


Proposed Rear Elevation

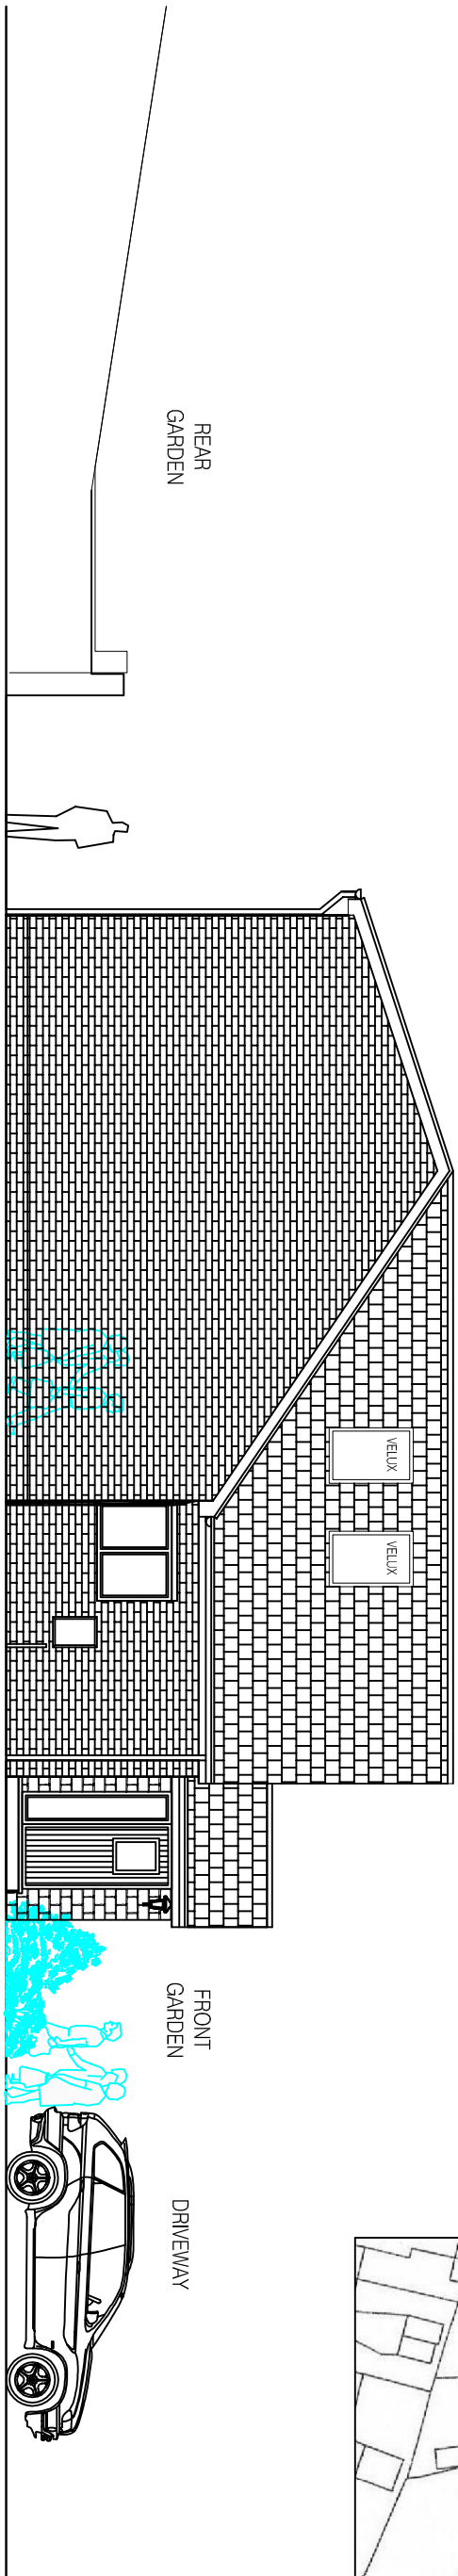



Proposed Side Elevation

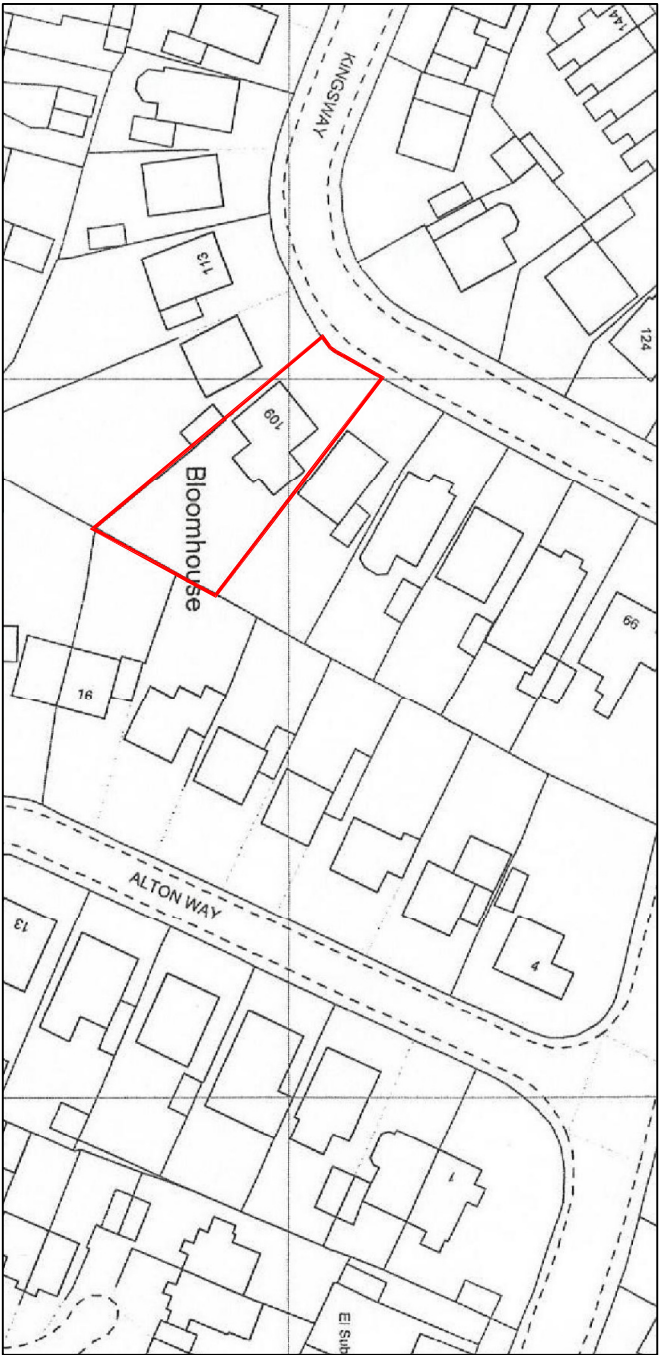



Site location plan
@1:1000 scale

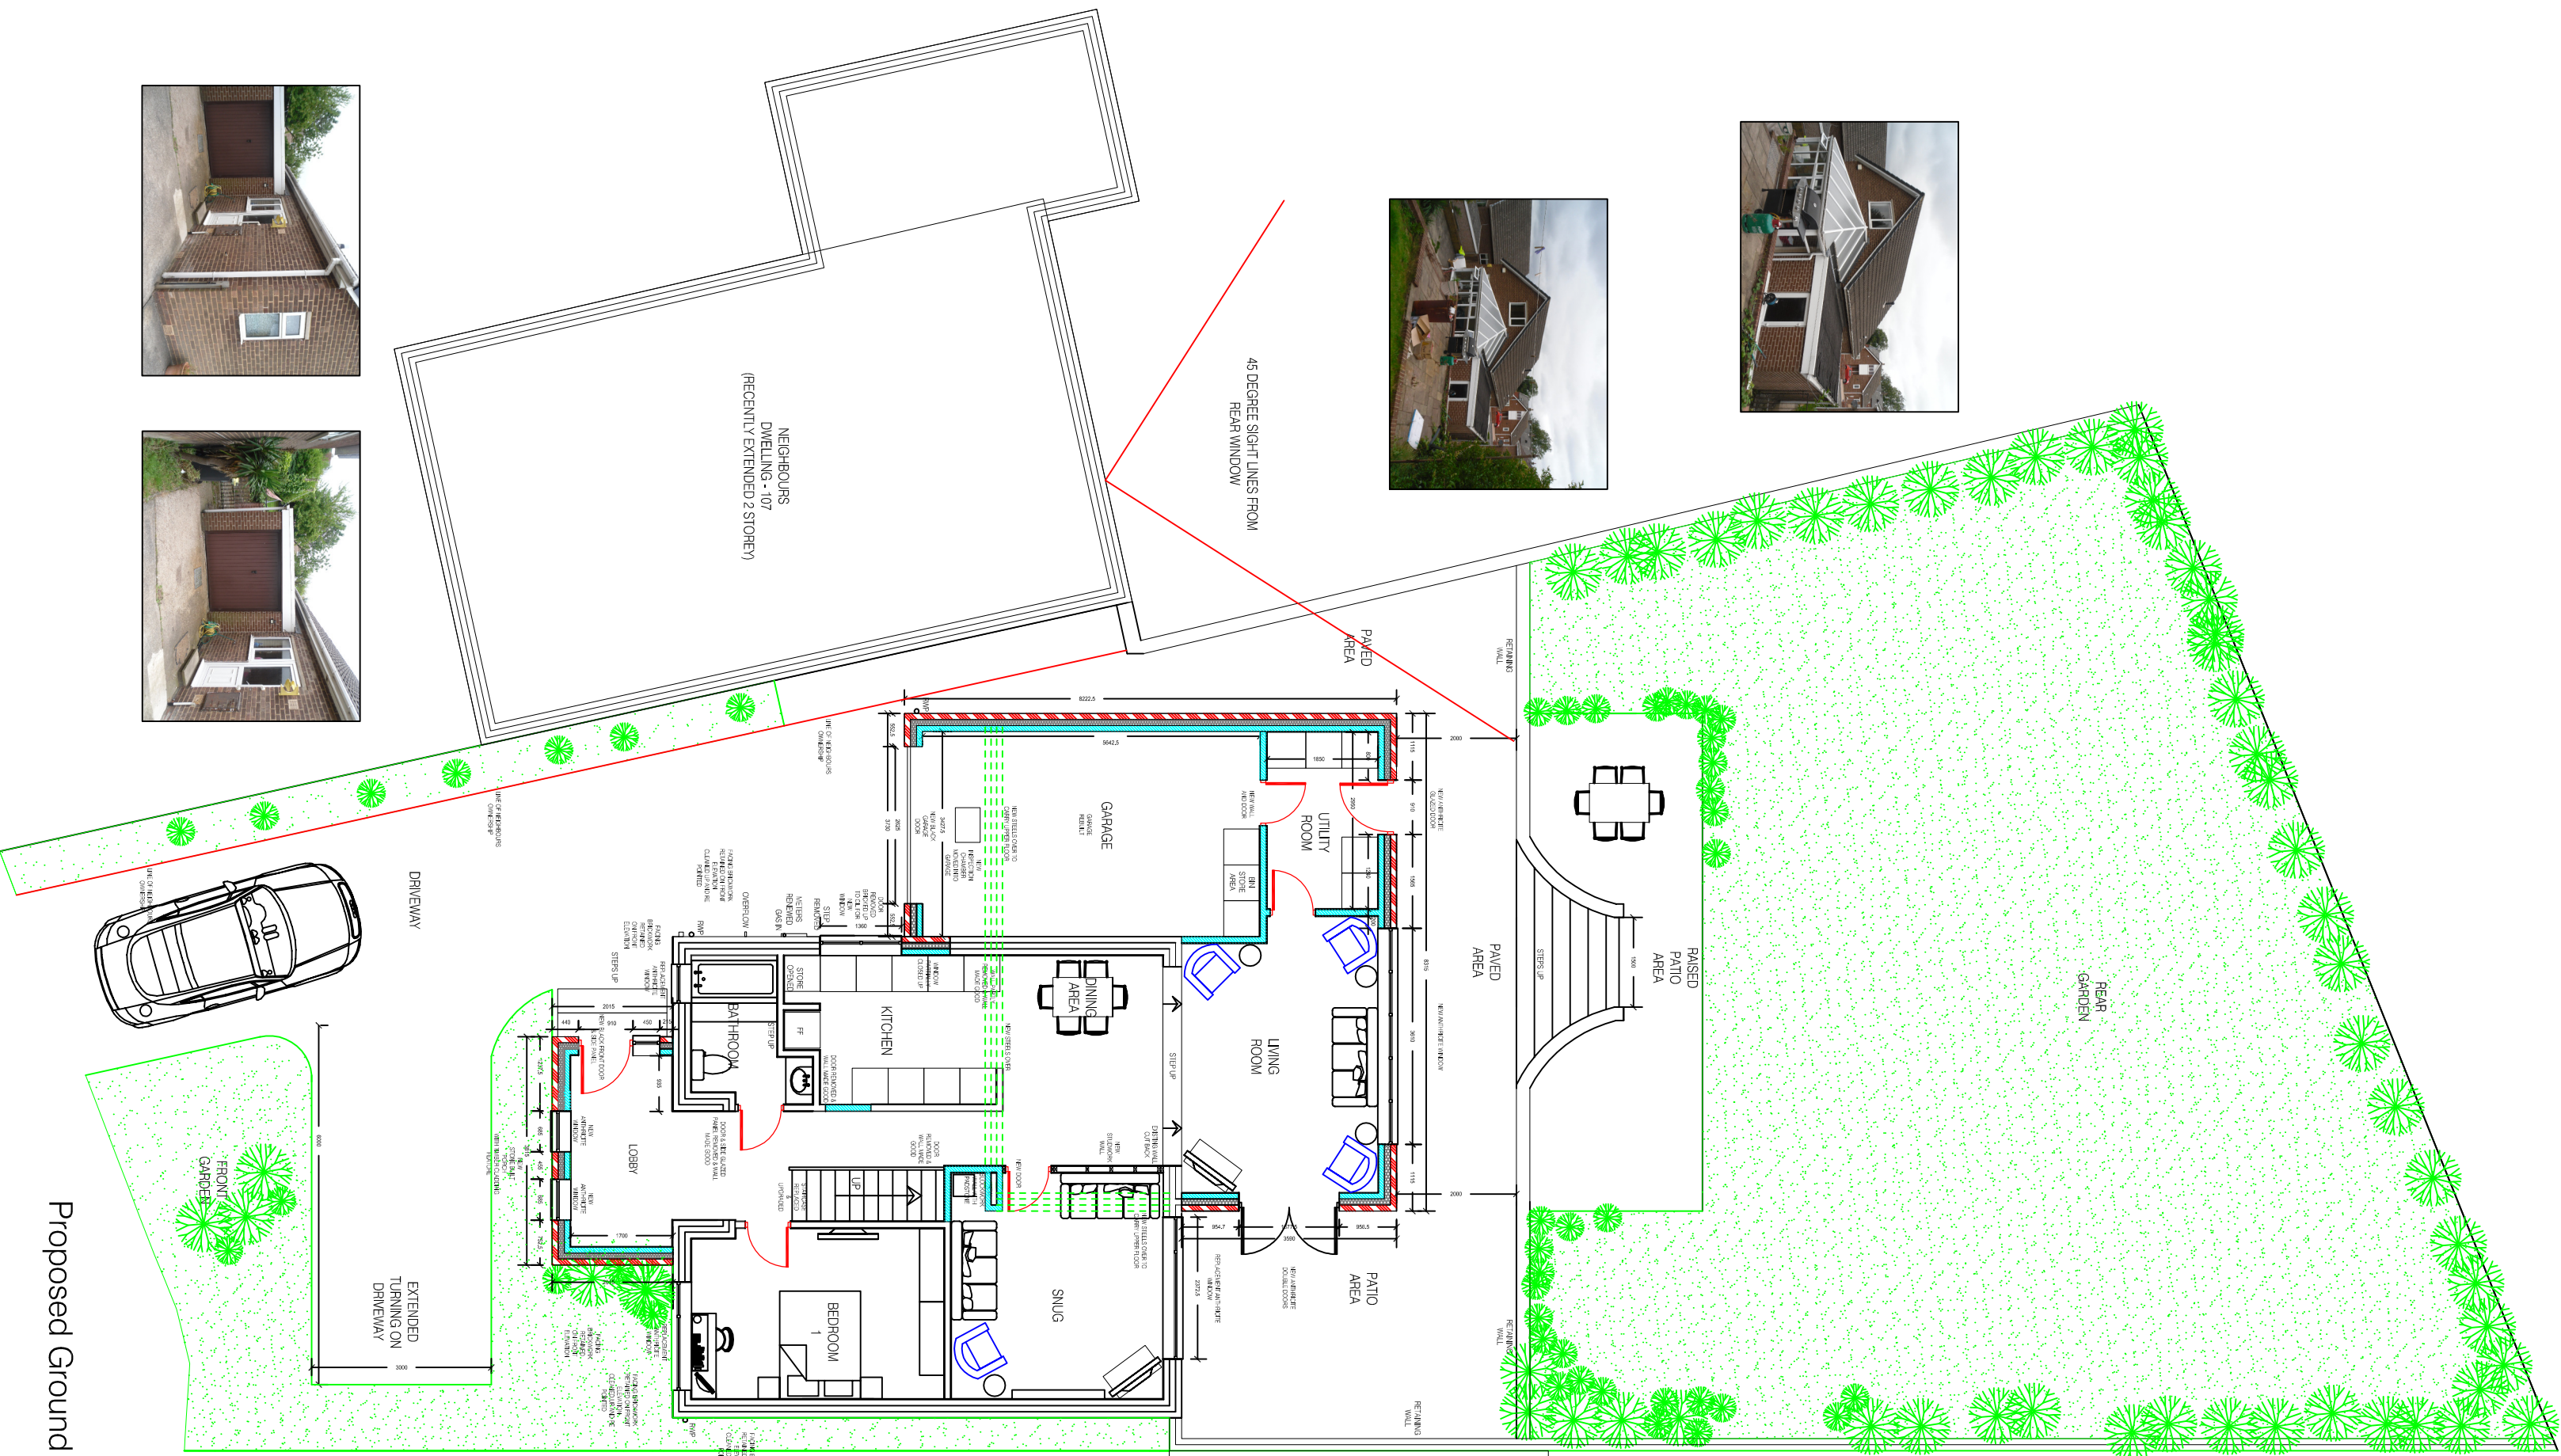


Proposed Ground Floor Plan and Site Plan

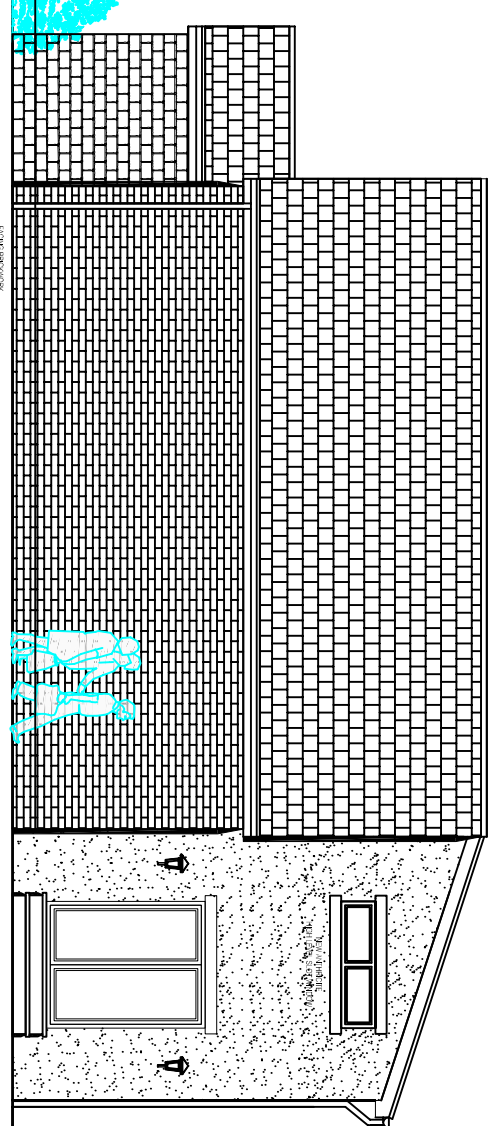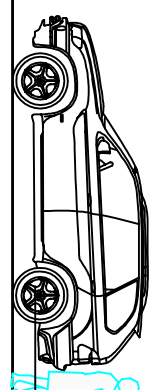

Proposed Side Elevation

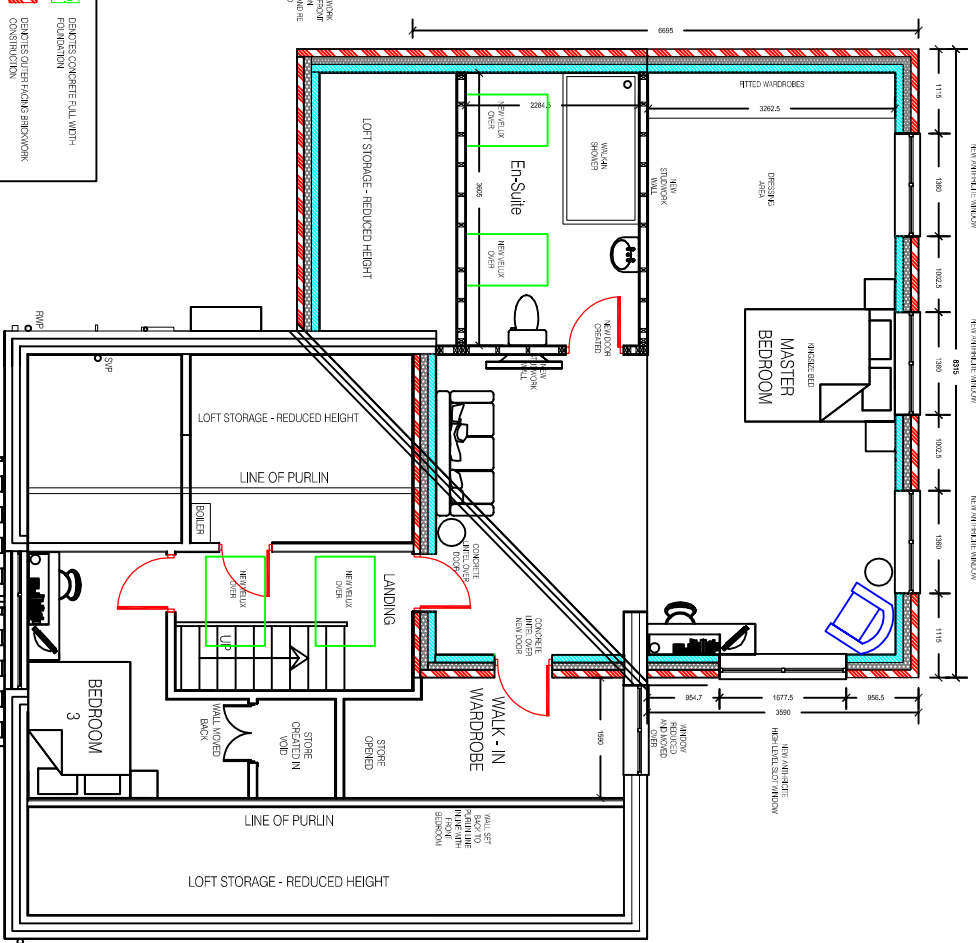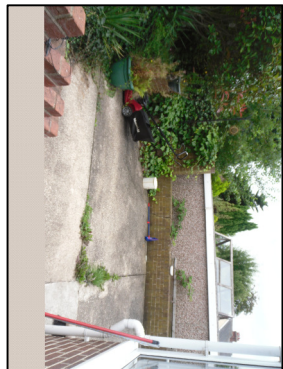

Proposed First Floor Plan

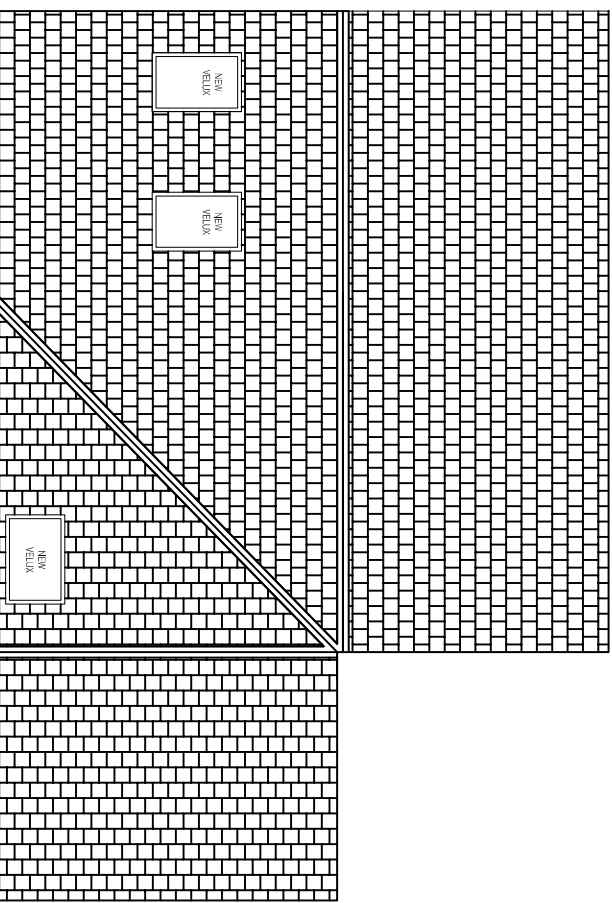

Proposed Roof Plan



Architectural design Planning & Building Regulations Landscape architecture 3D visualisation & model making				
CLIENT				
MR. GLYNN WOOD				
DRAWING OF				
109, KINGSWAY, MAPPLEWELL, BARNSELEY S75 6EU				
PROPOSED EXTENSION, TO DWELLING REAR, 2. STOREY & SIDE, SINGLE STOREY REMOVAL OF EXISTING CONSERVATORY & GARAGE & INTERNAL ALTERATIONS STONE PORCH TO FRONT PROPOSED PLANS&ELEVATIONS				
drawing no	rev	date		
DWG-002	E	OCT-2020		
scale	drawn	checked by	checked date	
1:100@A1	SMT	CW	OCT-2020	