





Location Plan as Existing - 1:1250

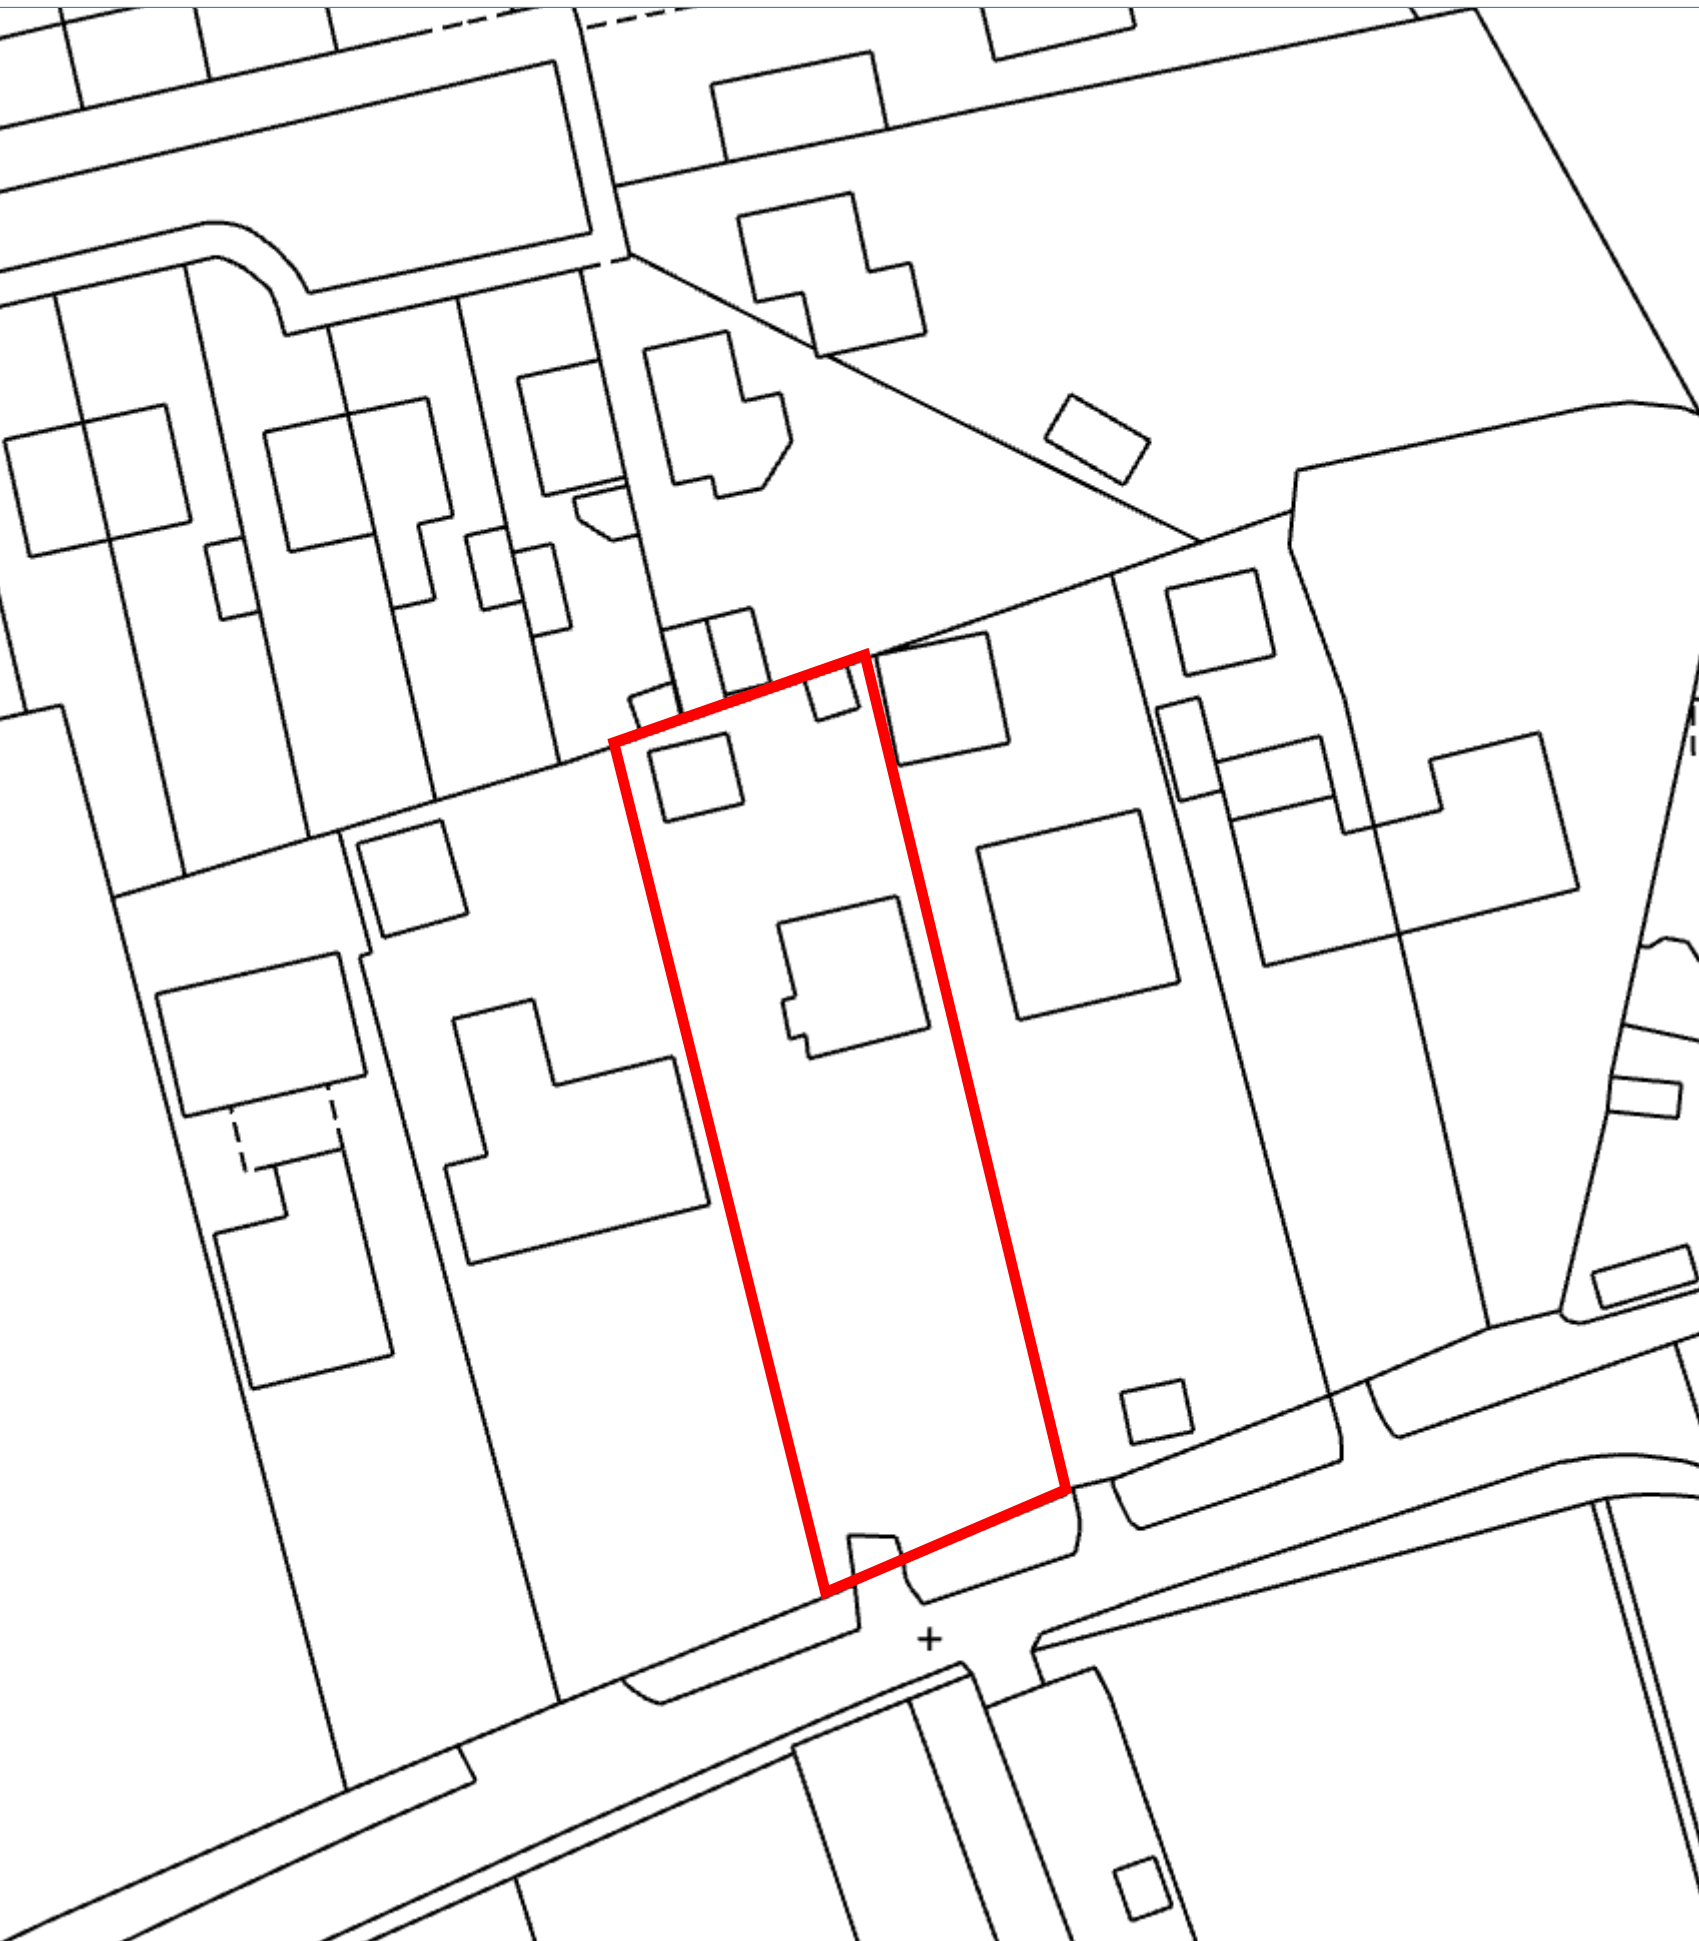


Site Plan as Existing - 1:500

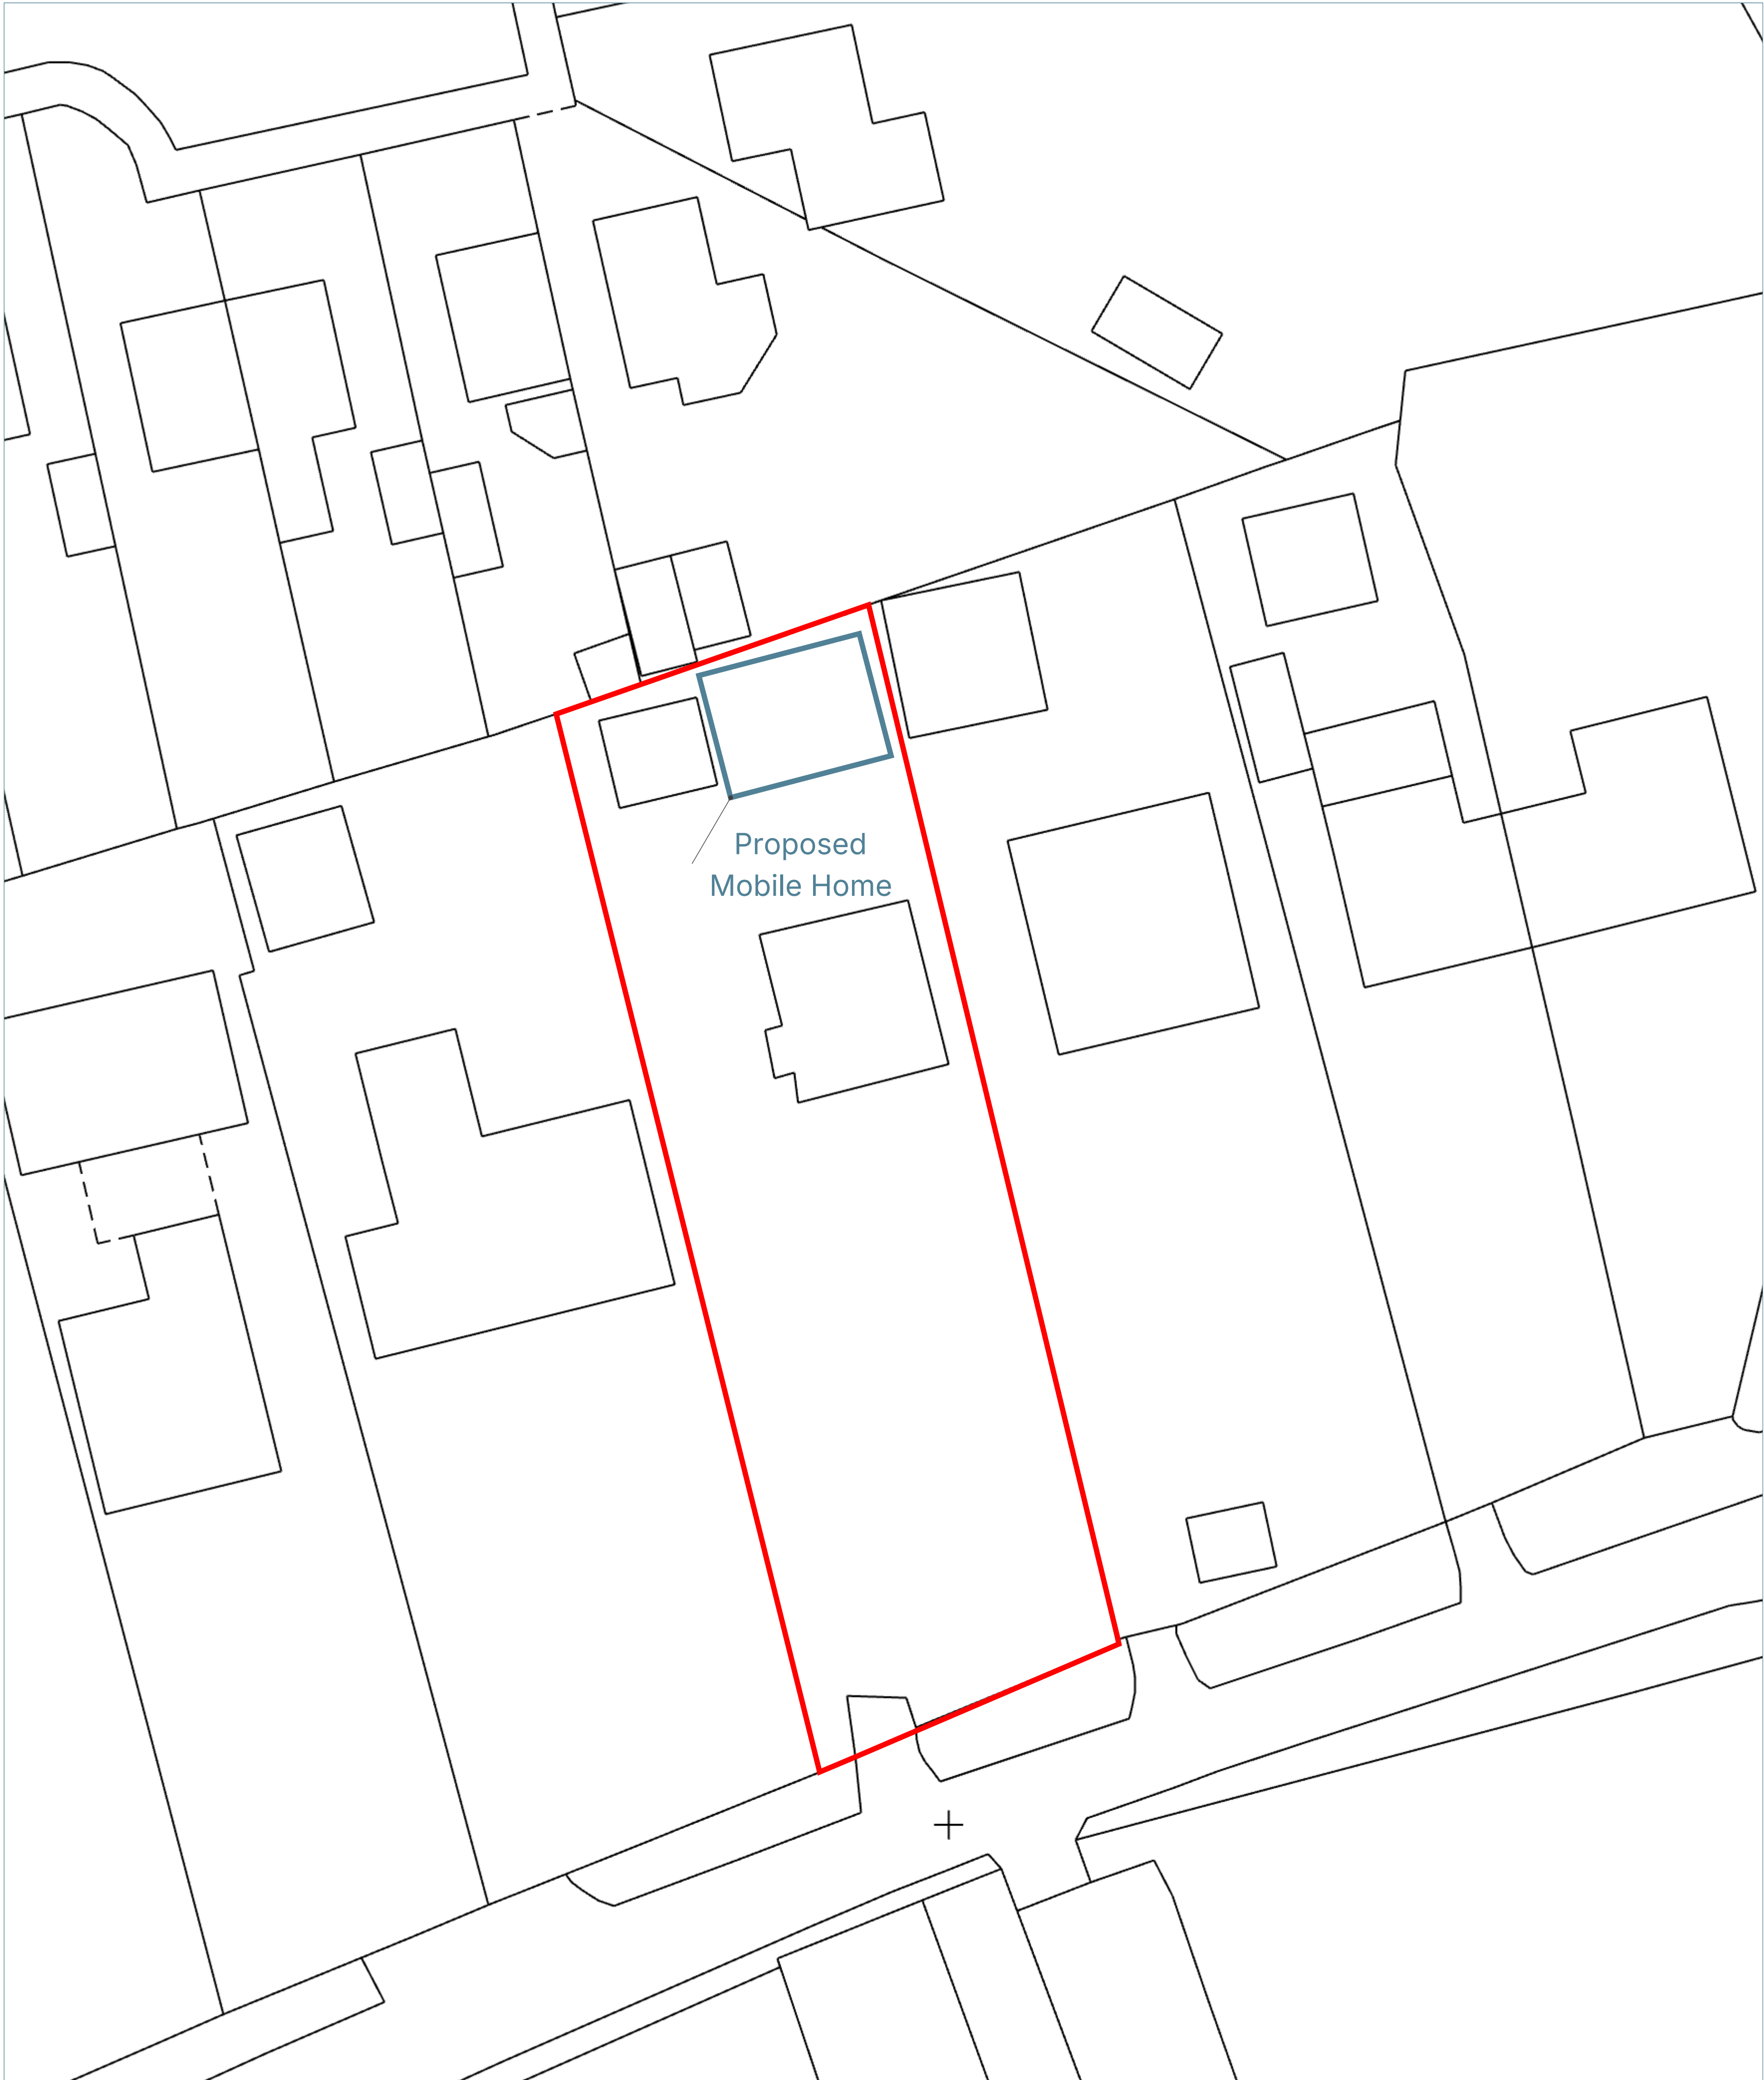

Site Plan as Proposed - 1:200



Watermoor Point, Watermoor Road,
Cirencester, Gloucestershire, GL7 1LF
T: 01285 283200
E: info@napc.uk
W: www.napc.uk

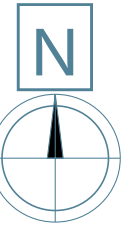

Client Name -
Andrew Bartram

Project Address -
Olga Dene
Lund Lane
Barnsley
S71 5PE

PLANNING

Drawing Description
Existing Location, Ordnance
Survey
&
Proposed Site Plans

Scale As Noted	Sheet Size A1	Date Nov 25
Drawn by NAPC		
Project NAPC- 2811B	Drawing 01	B

This plan includes the following licenced data: OS
MasterMap Black and White PDF Location Plan by
the Ordnance Survey National Geographic Database
and incorporating surveyed revision available at the
date of production. Reproduction in whole or in part
is prohibited without the permission of Ordnance
Survey.the representation of a road, track or path is
no evidence of a right or way. the representation of
features, as lines is no evidence of a property
boundary.
© crown copyright and database rights, 2025.
Ordnance Survey - 01000316731