



PROPOSED REAR ELEVATION

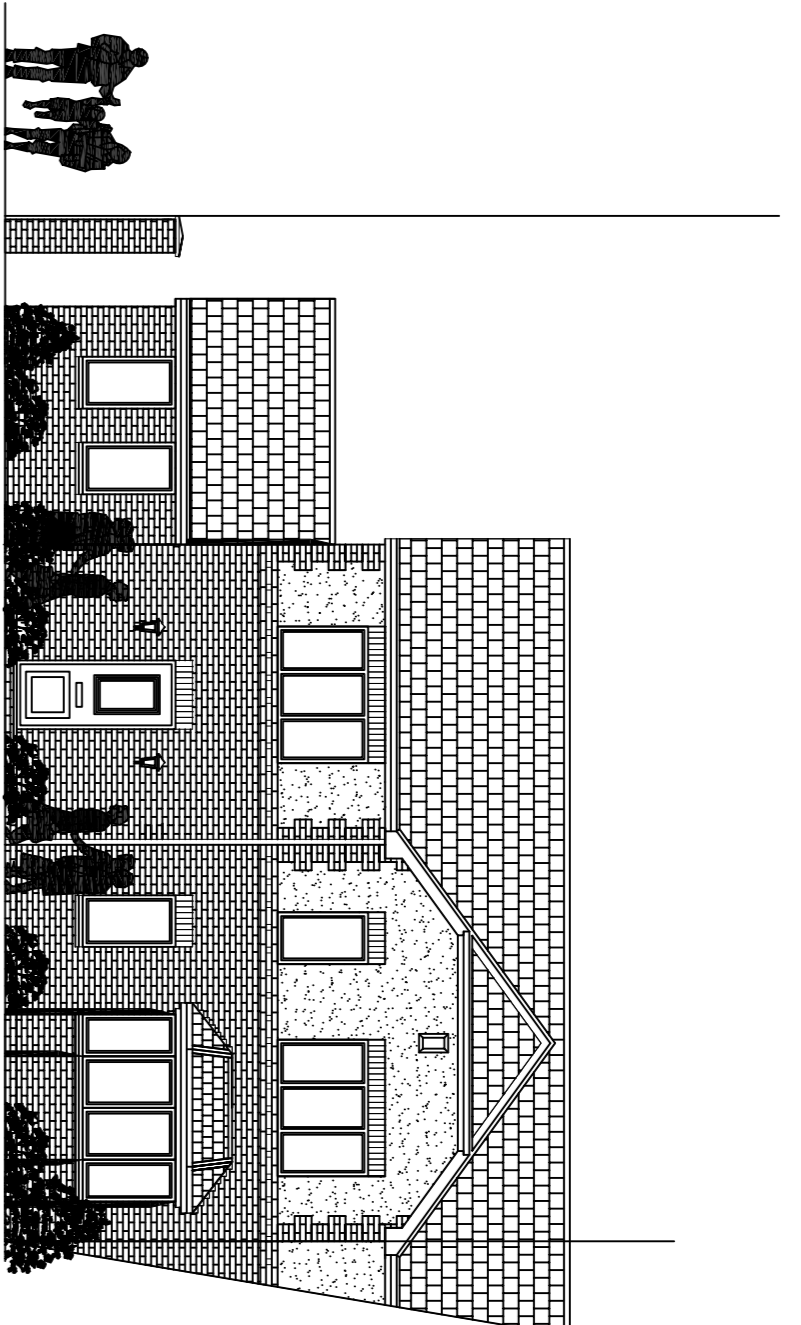


PROPOSED FRONT ELEVATION

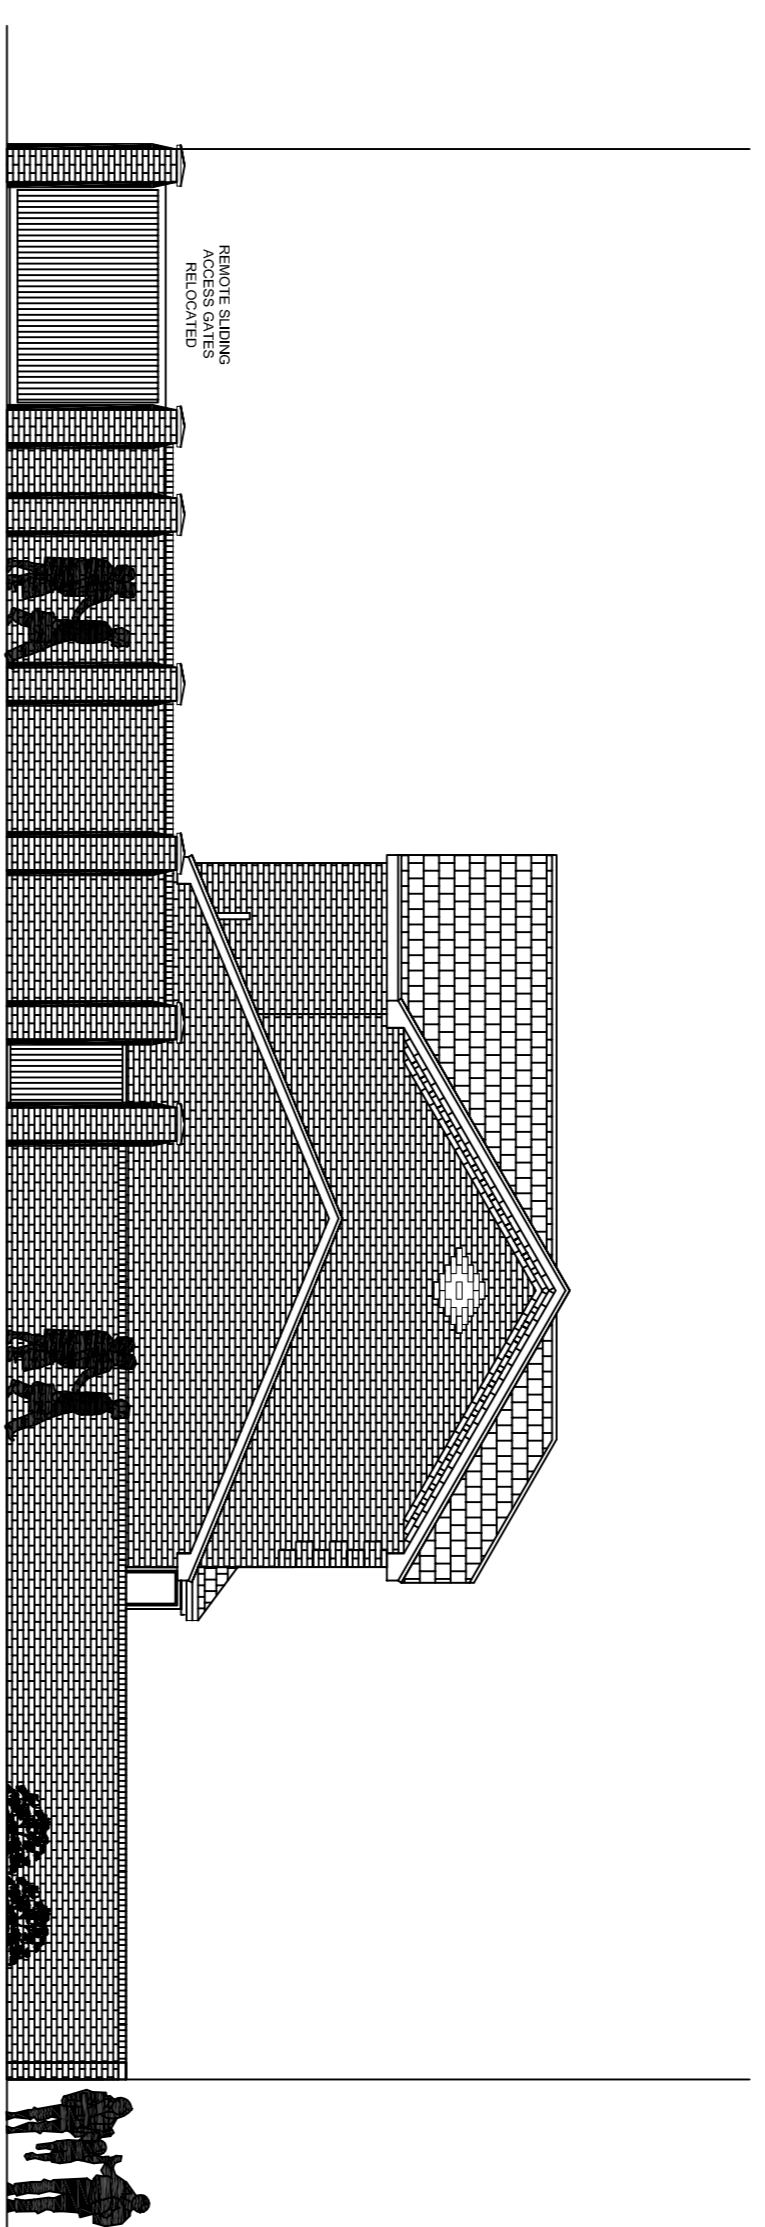


PROPOSED SIDE ELEVATION




SITE LOCATION PLAN @ 1:1250

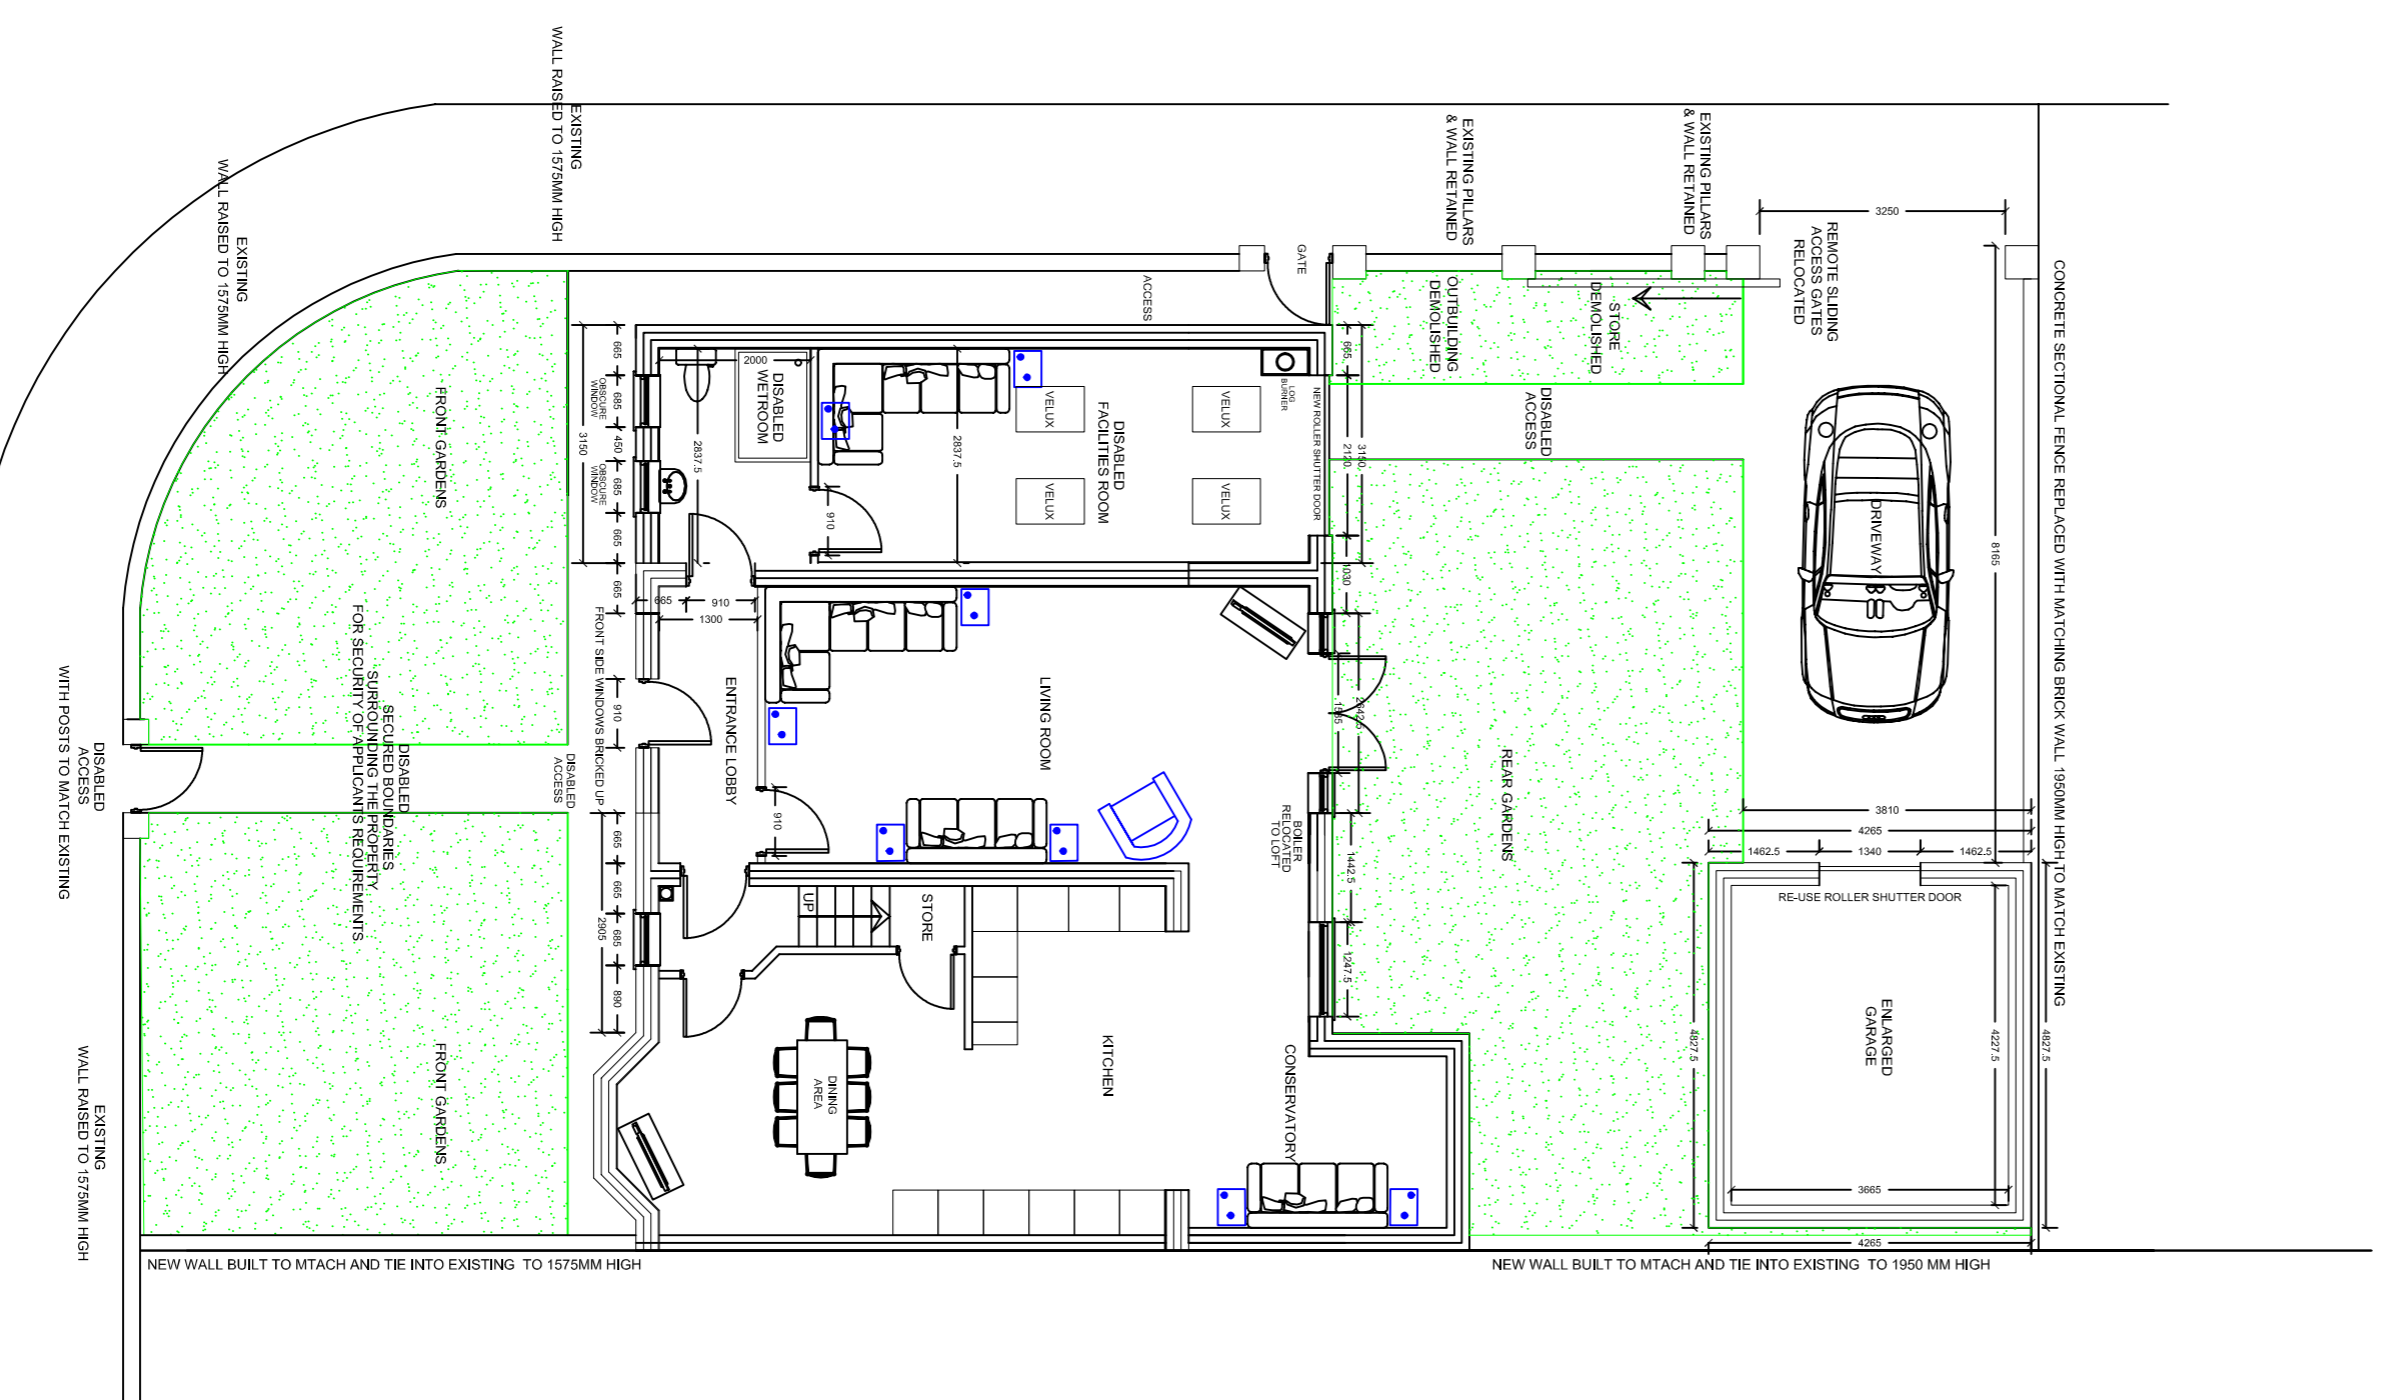

PROPOSED GROUND FLOOR PLAN IN CONTEXT SITE PLAN

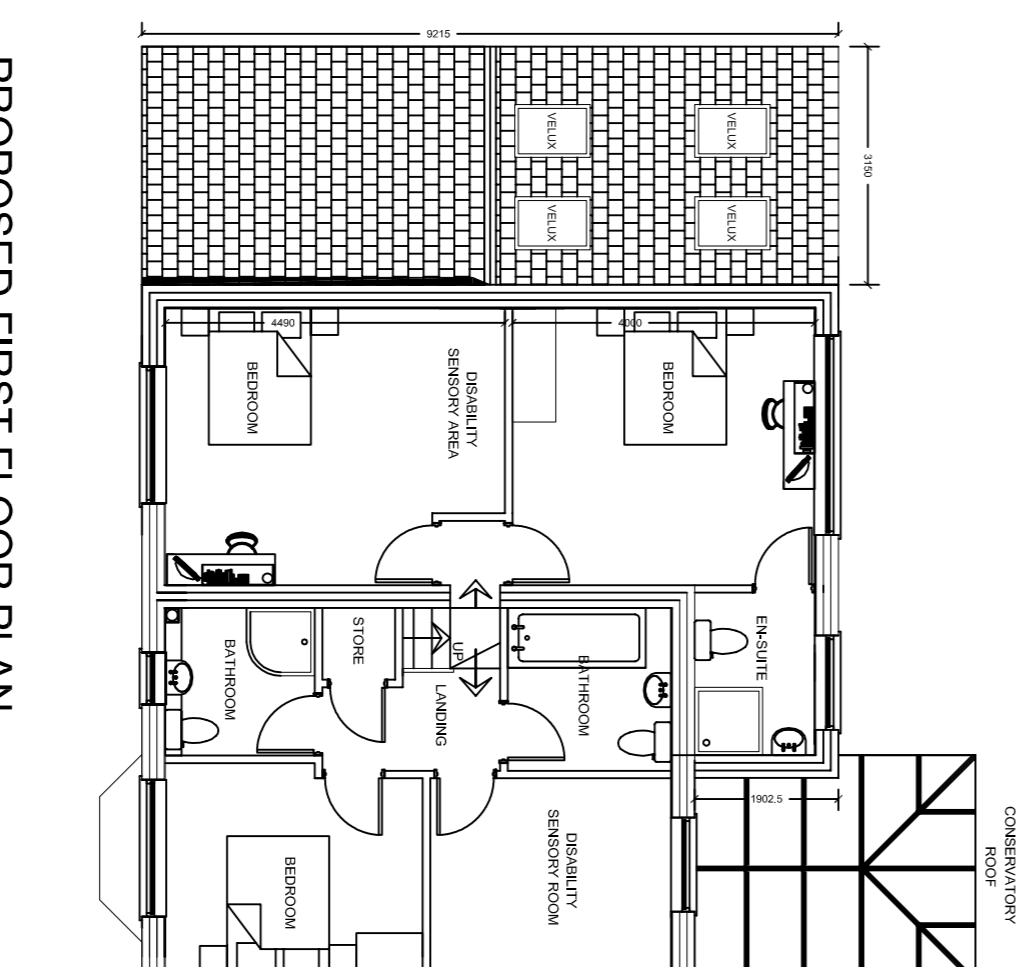

PROPOSED FIRST FLOOR PLAN

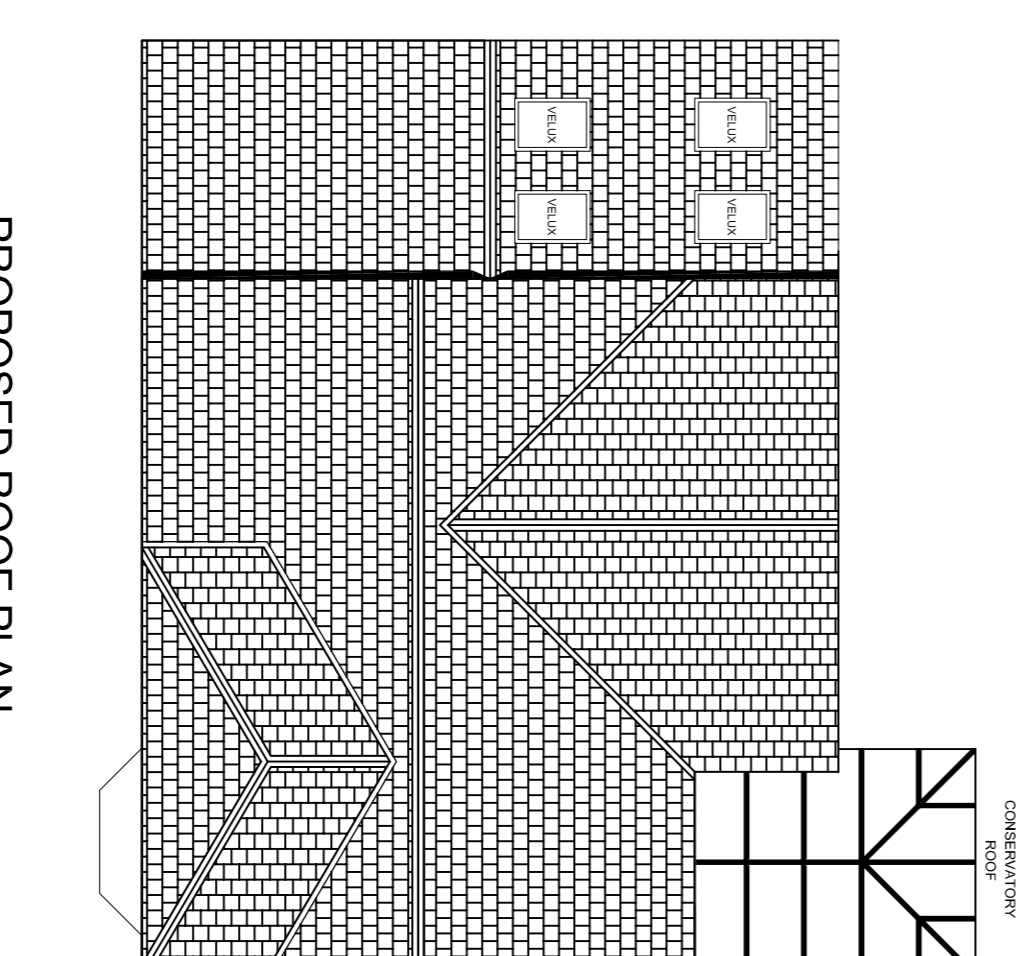

PROPOSED ROOF PLAN



ARCHIS SMART
DESIGNS LTD

- Architectural design
- Planning & Building Regulations
- Landscape architecture
- 3D Visualisation & model making

ARCHIS SMART DESIGNS
CLIENT
MR. N. & MRS. R. CHESTER

PROJECT
15 CARR FURLONG,
ATHERSLY NORTH, BARNSELY,
S71 3NS

DRAWING OF
PROPOSED EXTENSION, TO SIDE & REAR
ALONG WITH OUTBUILDING, REMOVAL
GARAGE, REPLACEMENT & PARKING, ADD
PROPOSED PLANS & ELEVATIONS

drawing no	rev	date
DWG-002	A	JAN-2020
scale	drawn	checked by
1:100 @ A1	SMT	N&RC
51 LARKSPUR WAY, WAKEFIELD	m.0784232429	checked date
WF2 OFD	t.01924 311781	JAN-2020
	e.1info@archis.smartdesigns.co.uk	