


GENERAL NOTES:

Drawing copyright of DS&L Property Consulting Ltd.

Dimensions should be checked and verified on site prior to any construction or alteration.

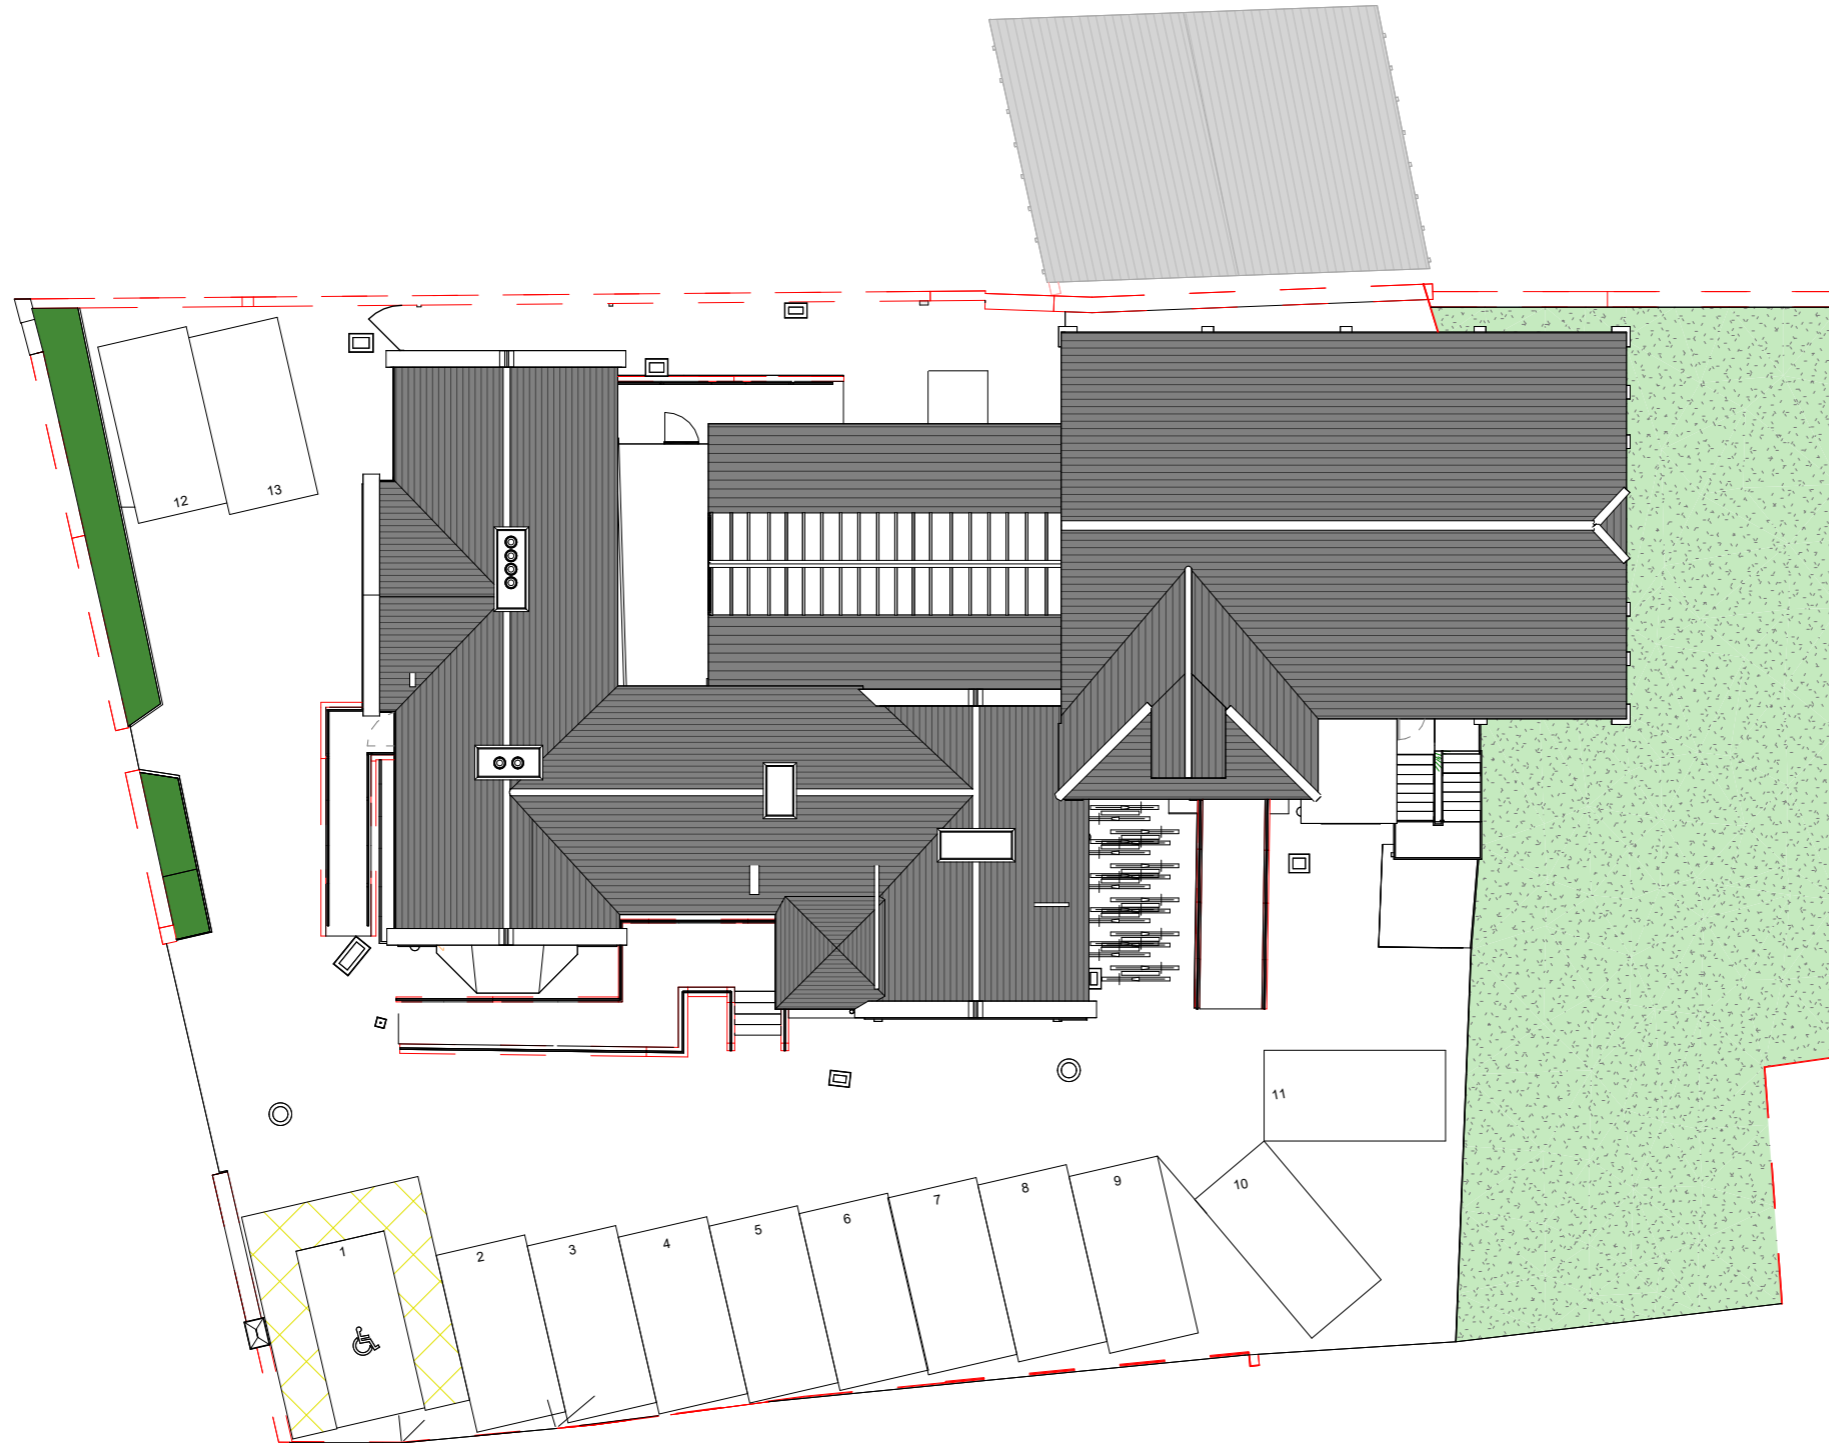

| Date: | Rev: | Description: |
|-------|------|--------------|
|-------|------|--------------|

Site Address:
23 Queens Rd, Barnsley S71 1AN

Project:
Conversion to flats

Drawing title:
Existing Site Plan

| Status: | Date: | Project no: |
|----------|---------|-------------|
| Planning | 03/2026 | 2026-2190 |

| Drawing no: | Revision: | Scale: |
|-------------|-----------|-------------|
| 01 | | 1 : 200 @A3 |

