




East Elevation 1:100

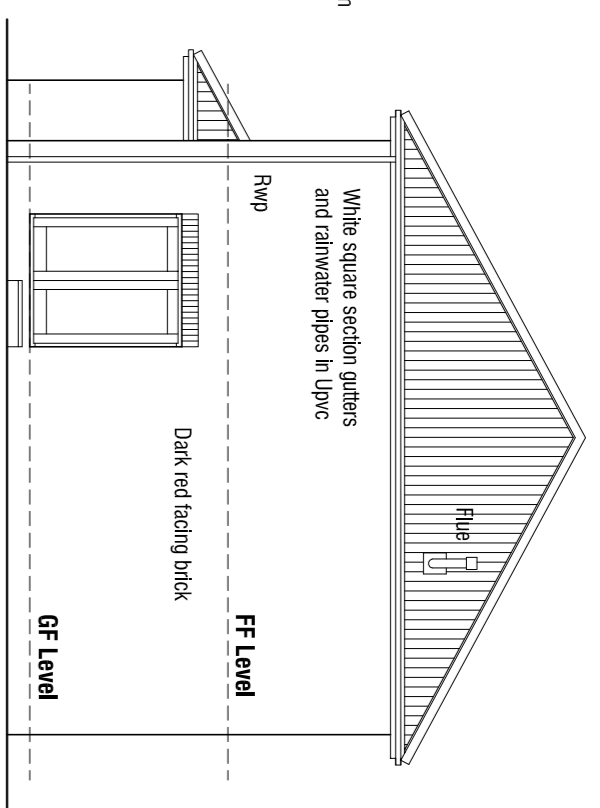


South Elevation 1:100

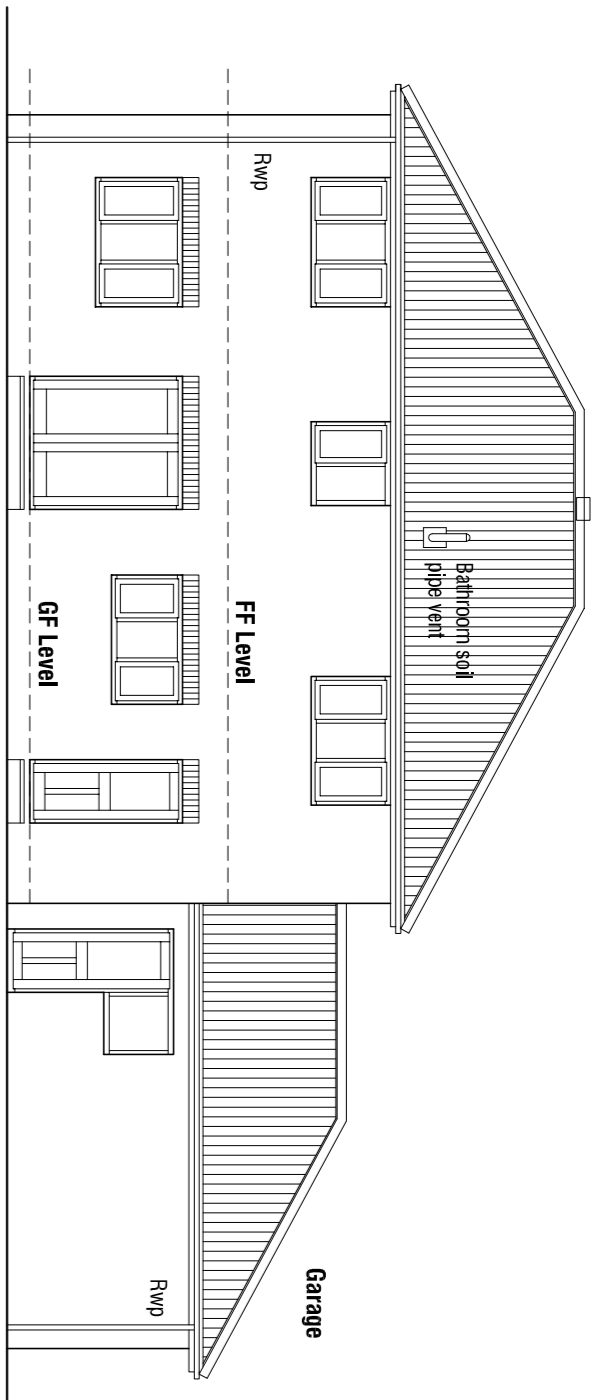


West Elevation 1:100

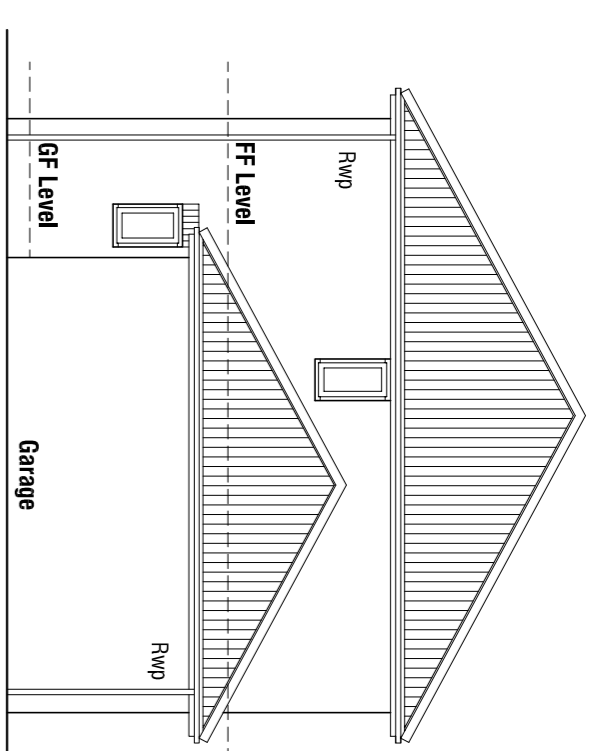

North Elevation 1:100

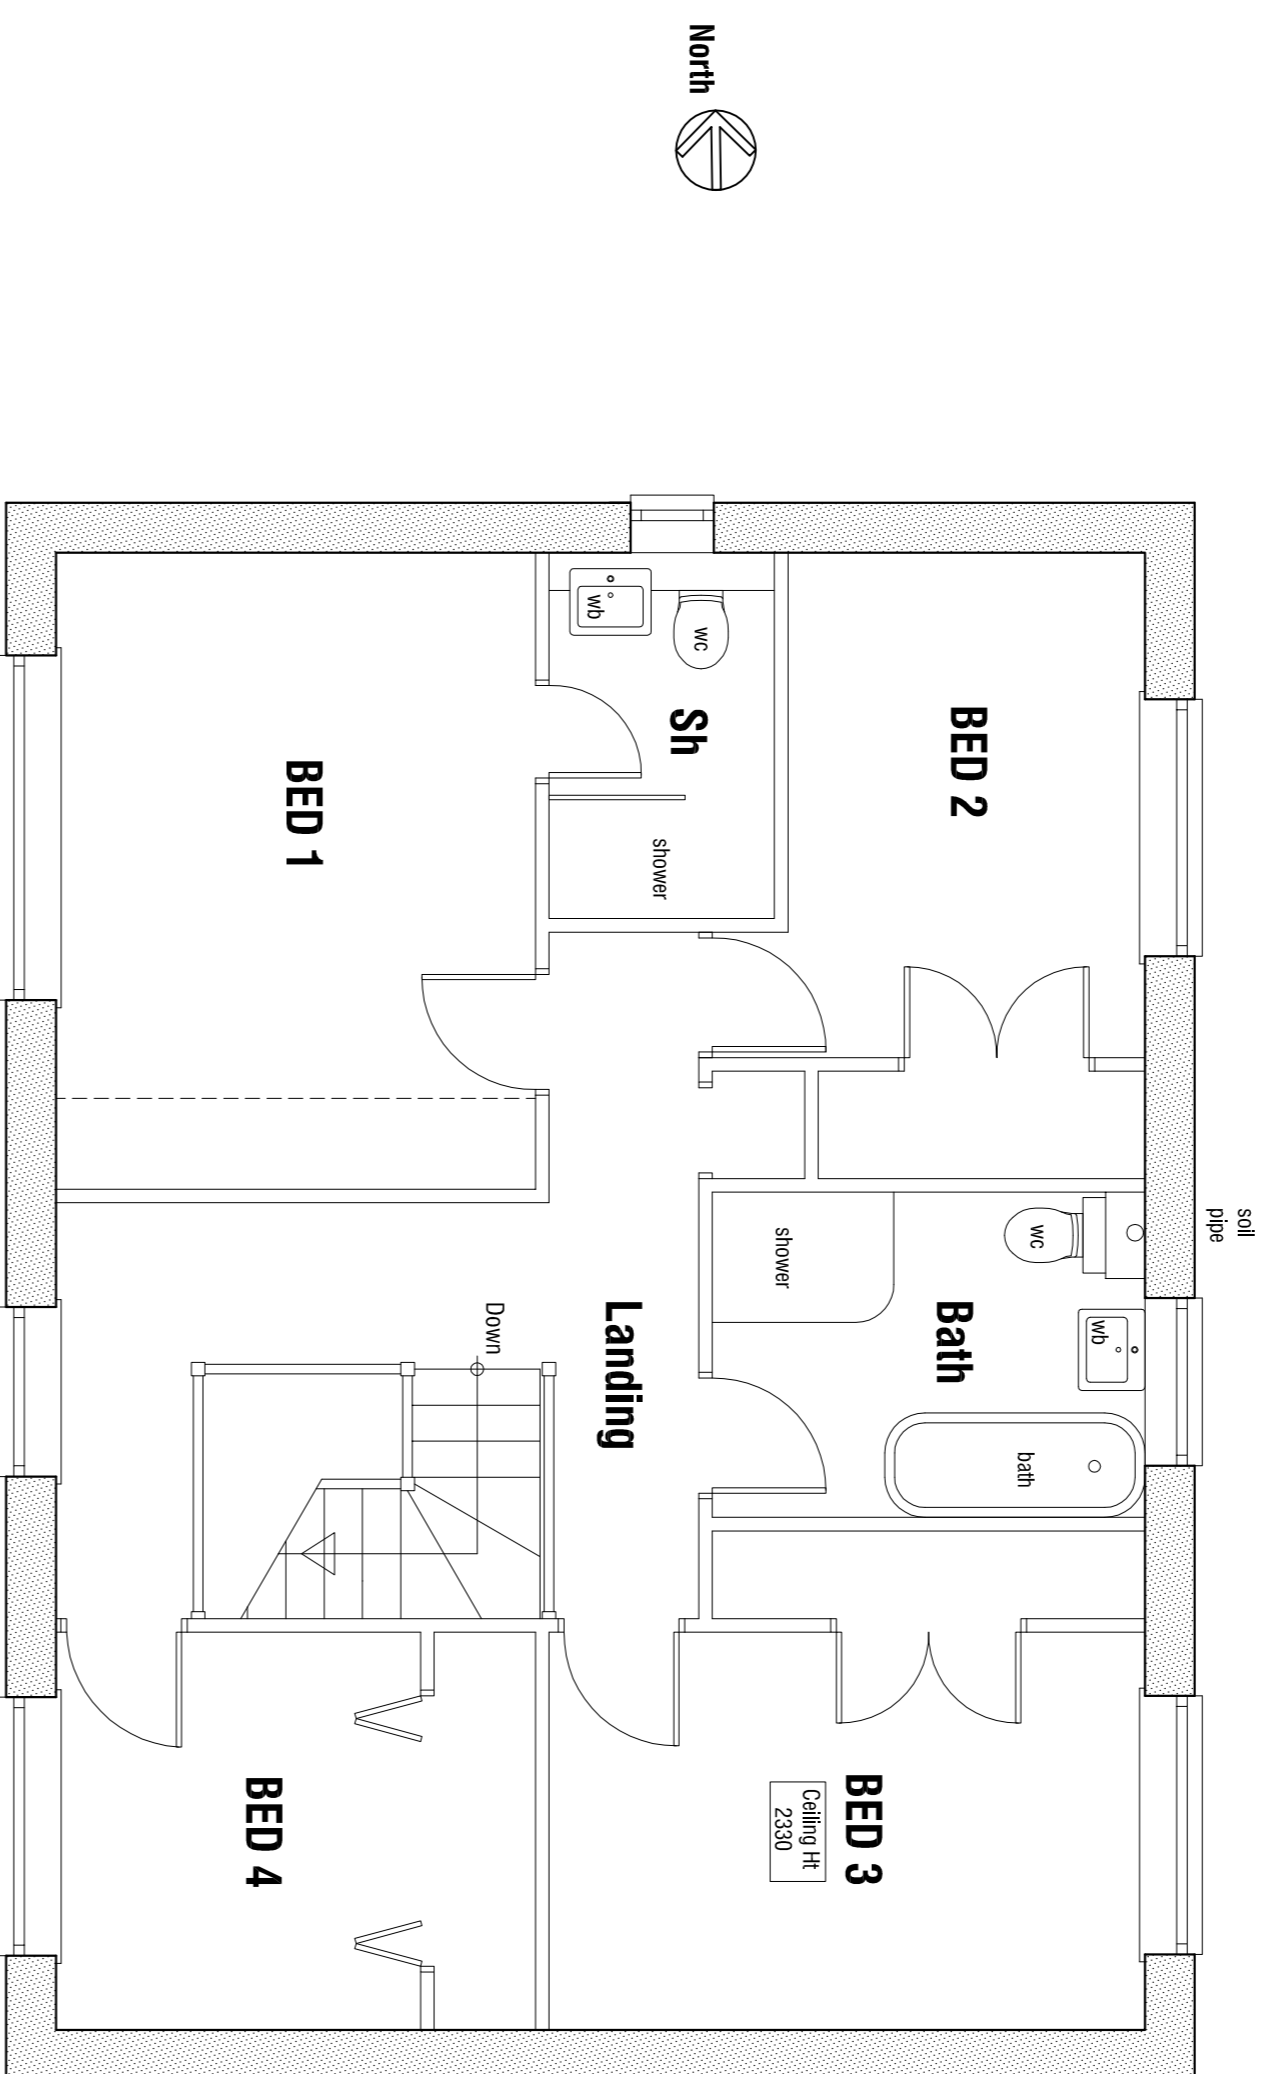


FIRST FLOOR PLAN 1:50

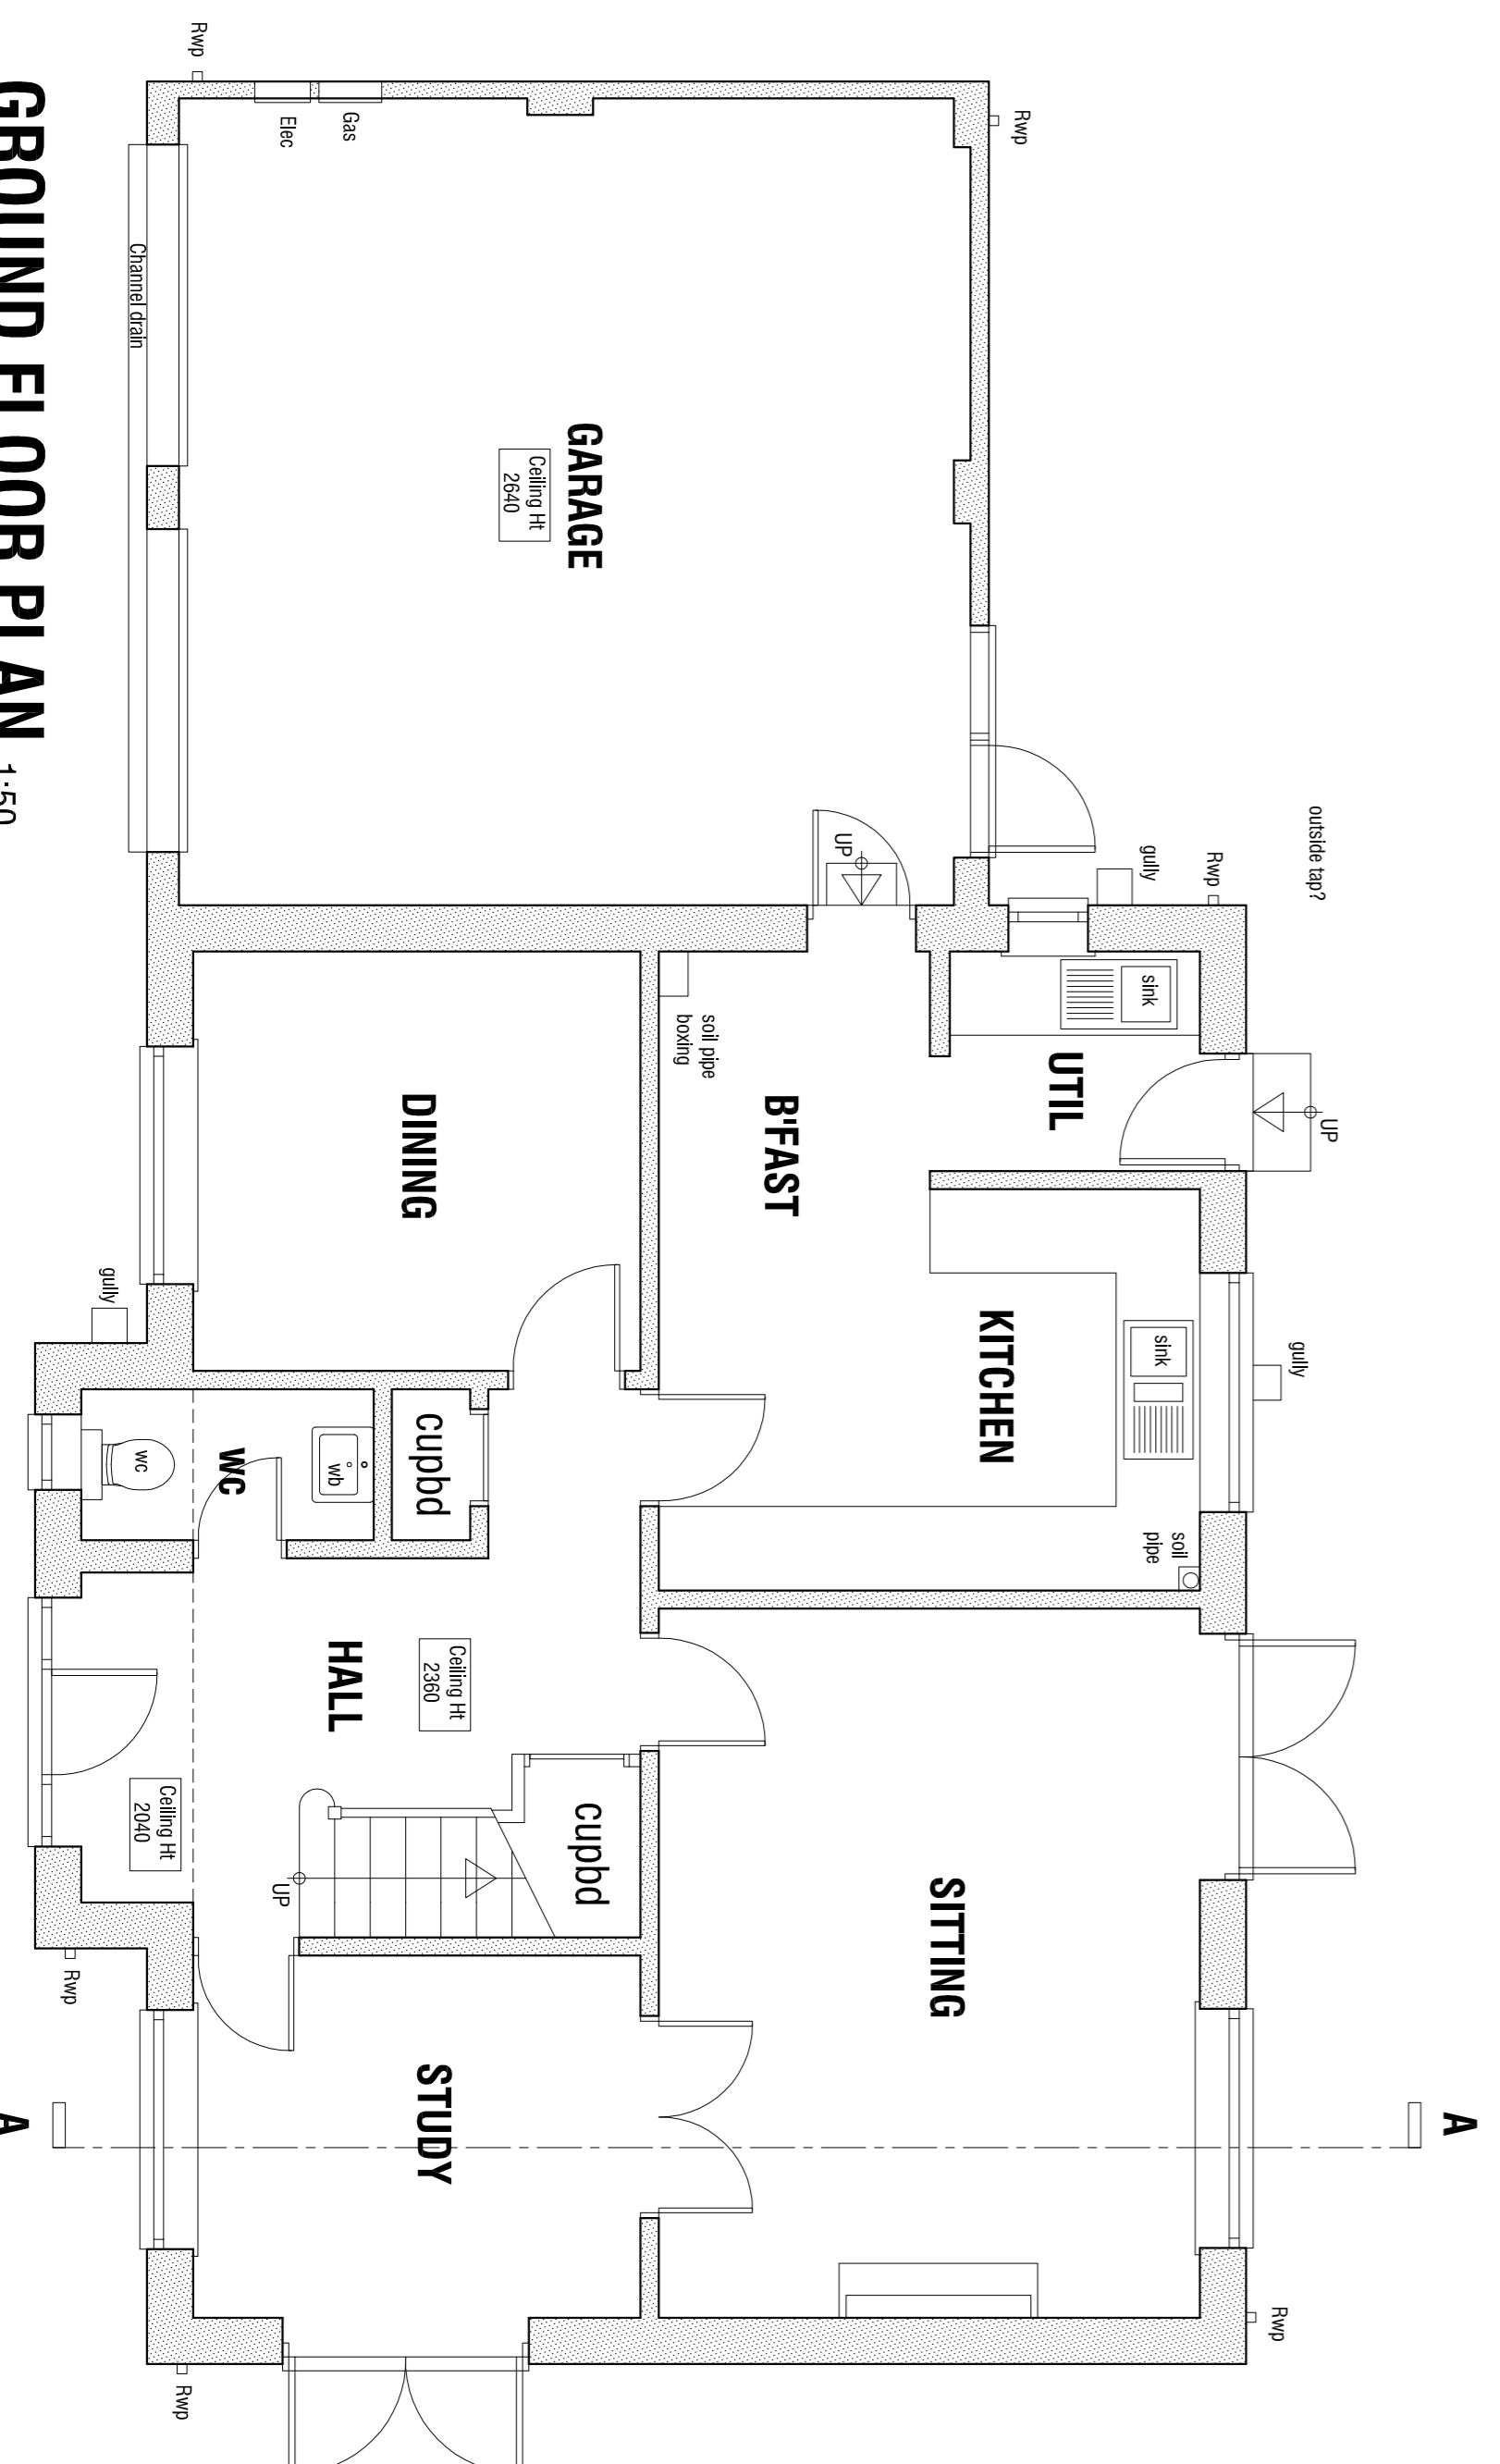


GROUND FLOOR PLAN 1:50



SITE LOCATION PLAN 1:1250

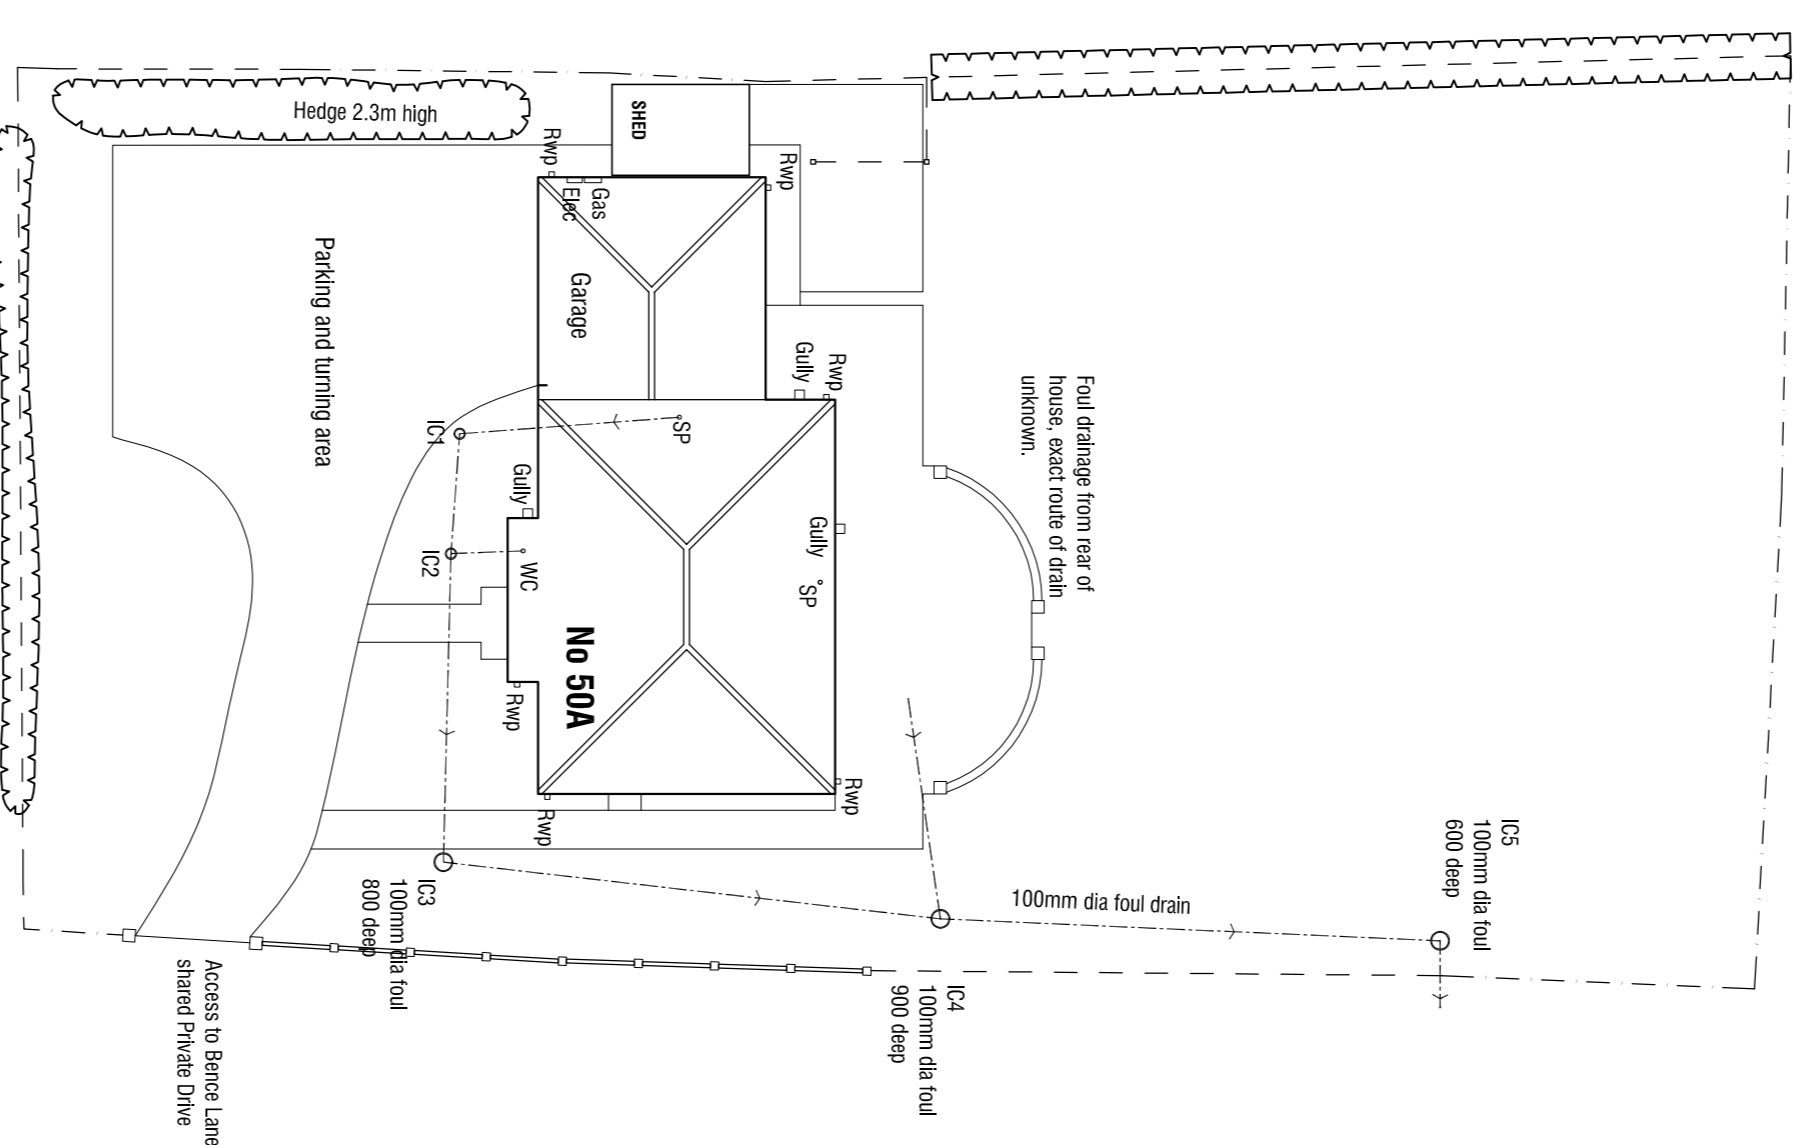

Site Plan 1:200

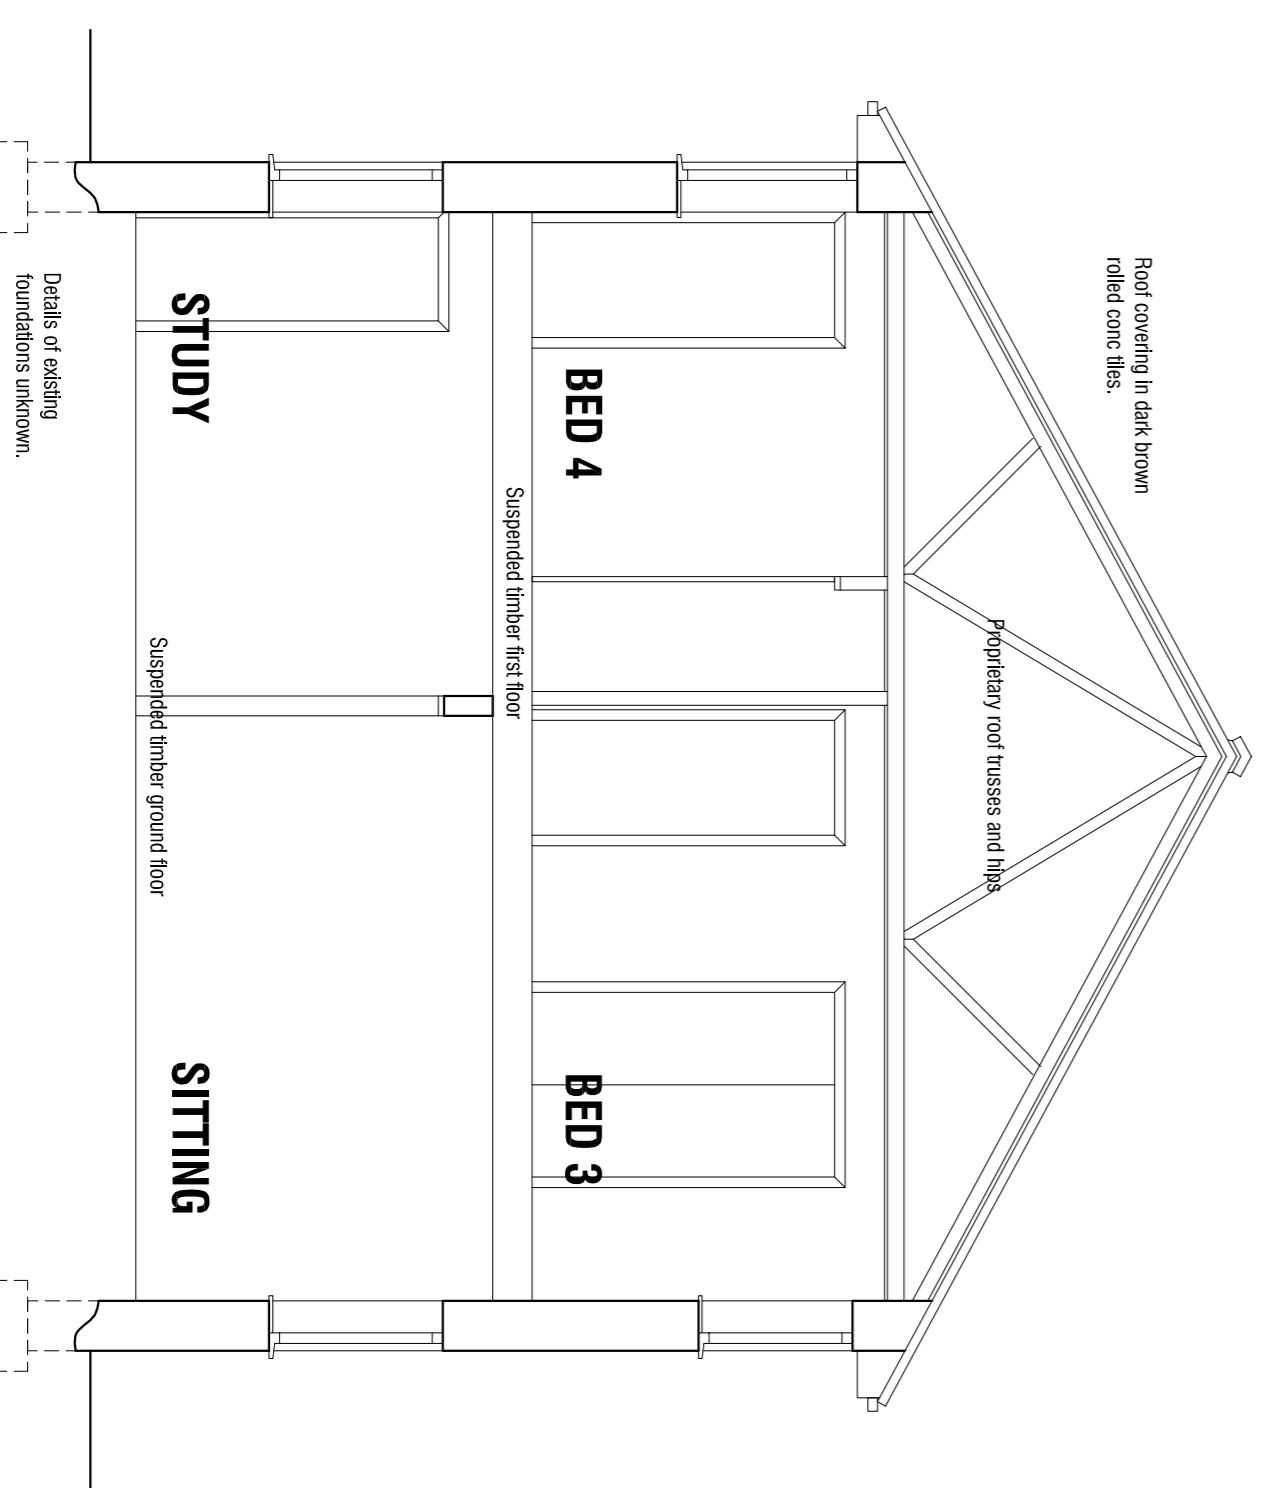

Section A 1:50

**50A BENCE LANE**  
**DARTON**  
**BARNSLEY**  
**S75 5PD**

**SURVEY**

architectural design and building consultants  
**mboothdesign**  
 Fairfield House  
 Barnsley Close Barnsley  
 T: 01226 286256  
 M: 07891 688300  
 E: mboothdesign@btconnect.com

Scale 1:50 1:100 1:200 @ A1 Drawn MAB  
 Date JAN 2017 Ref. 16.34

DWG No. S1	Rev. -
Scale	1:50 1:100 1:200
Author	MAB
Check	
Drawn	
Scale	1:50 1:100 1:200

Copyright mboothdesign. All drawings in this document are the property of mboothdesign. No part of this document may be reproduced or transmitted in any form or by any means, electronic, mechanical, photocopying, recording, or by any information storage and retrieval system, without the prior written permission of mboothdesign.