




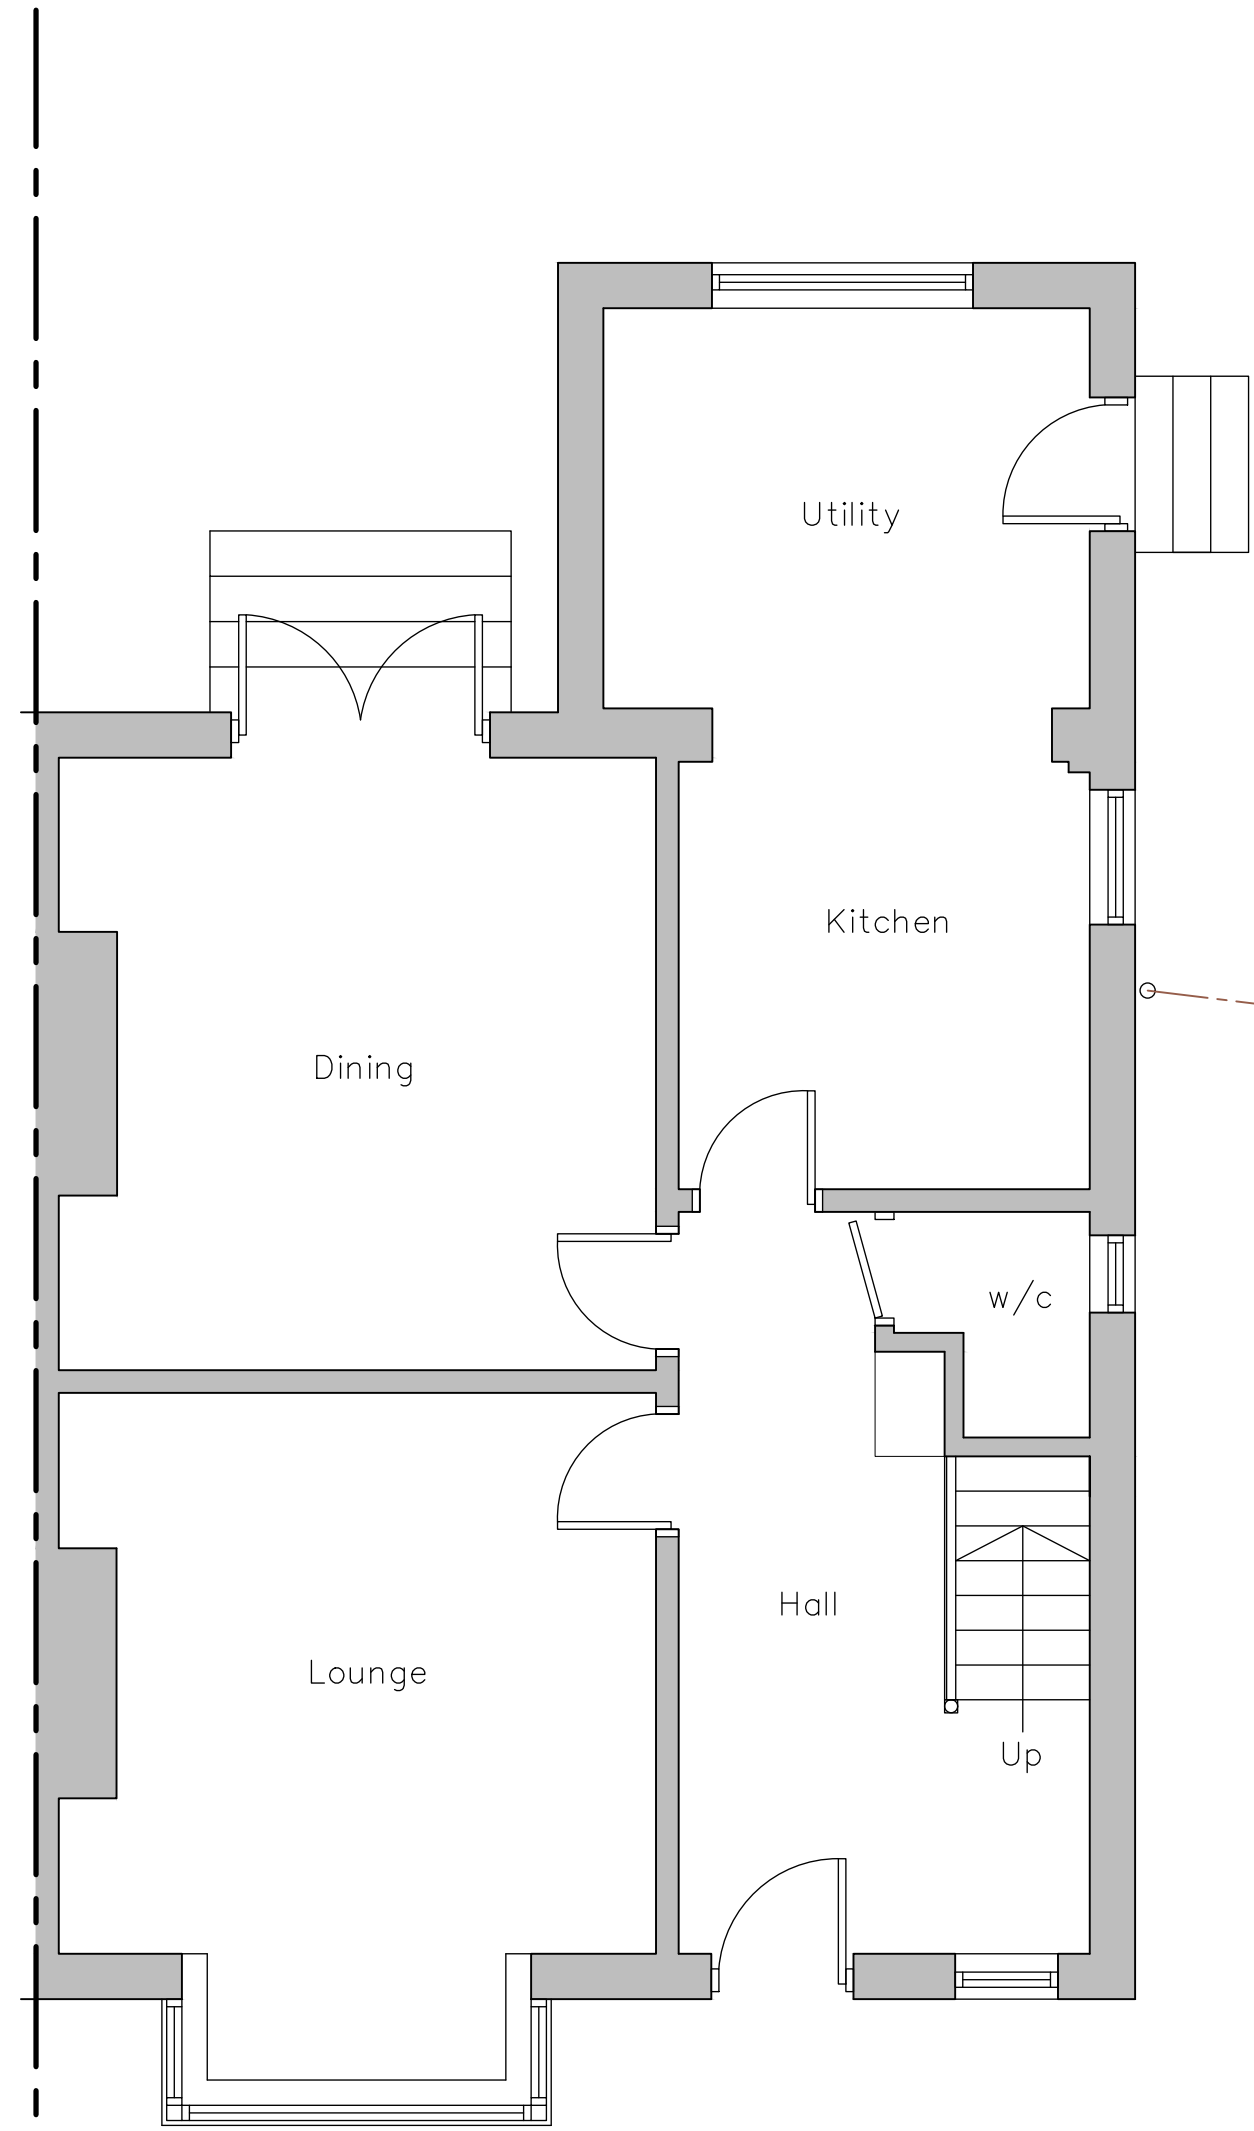

Existing Ground Floor Layout
Scale 1:50

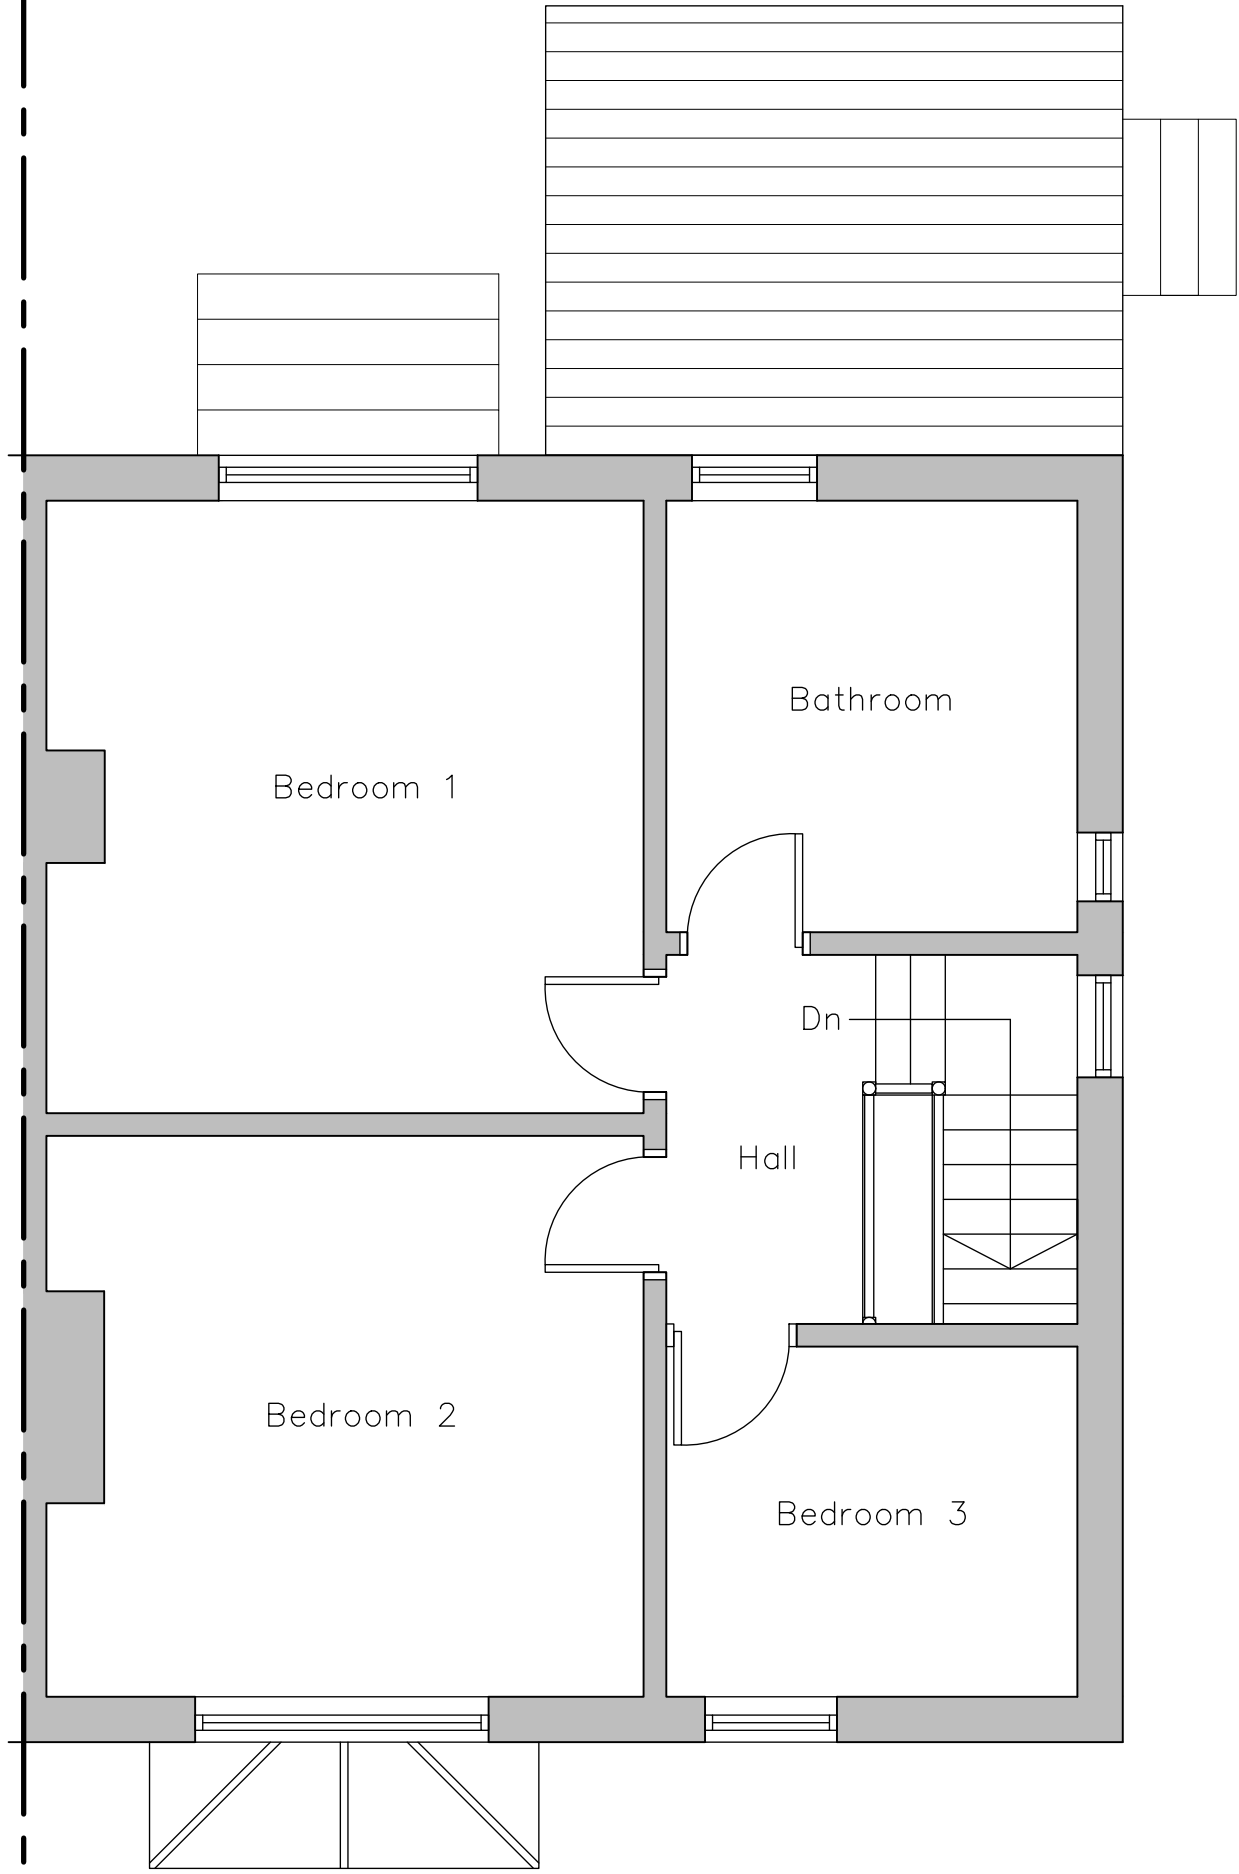

Existing First Floor Layout
Scale 1:50

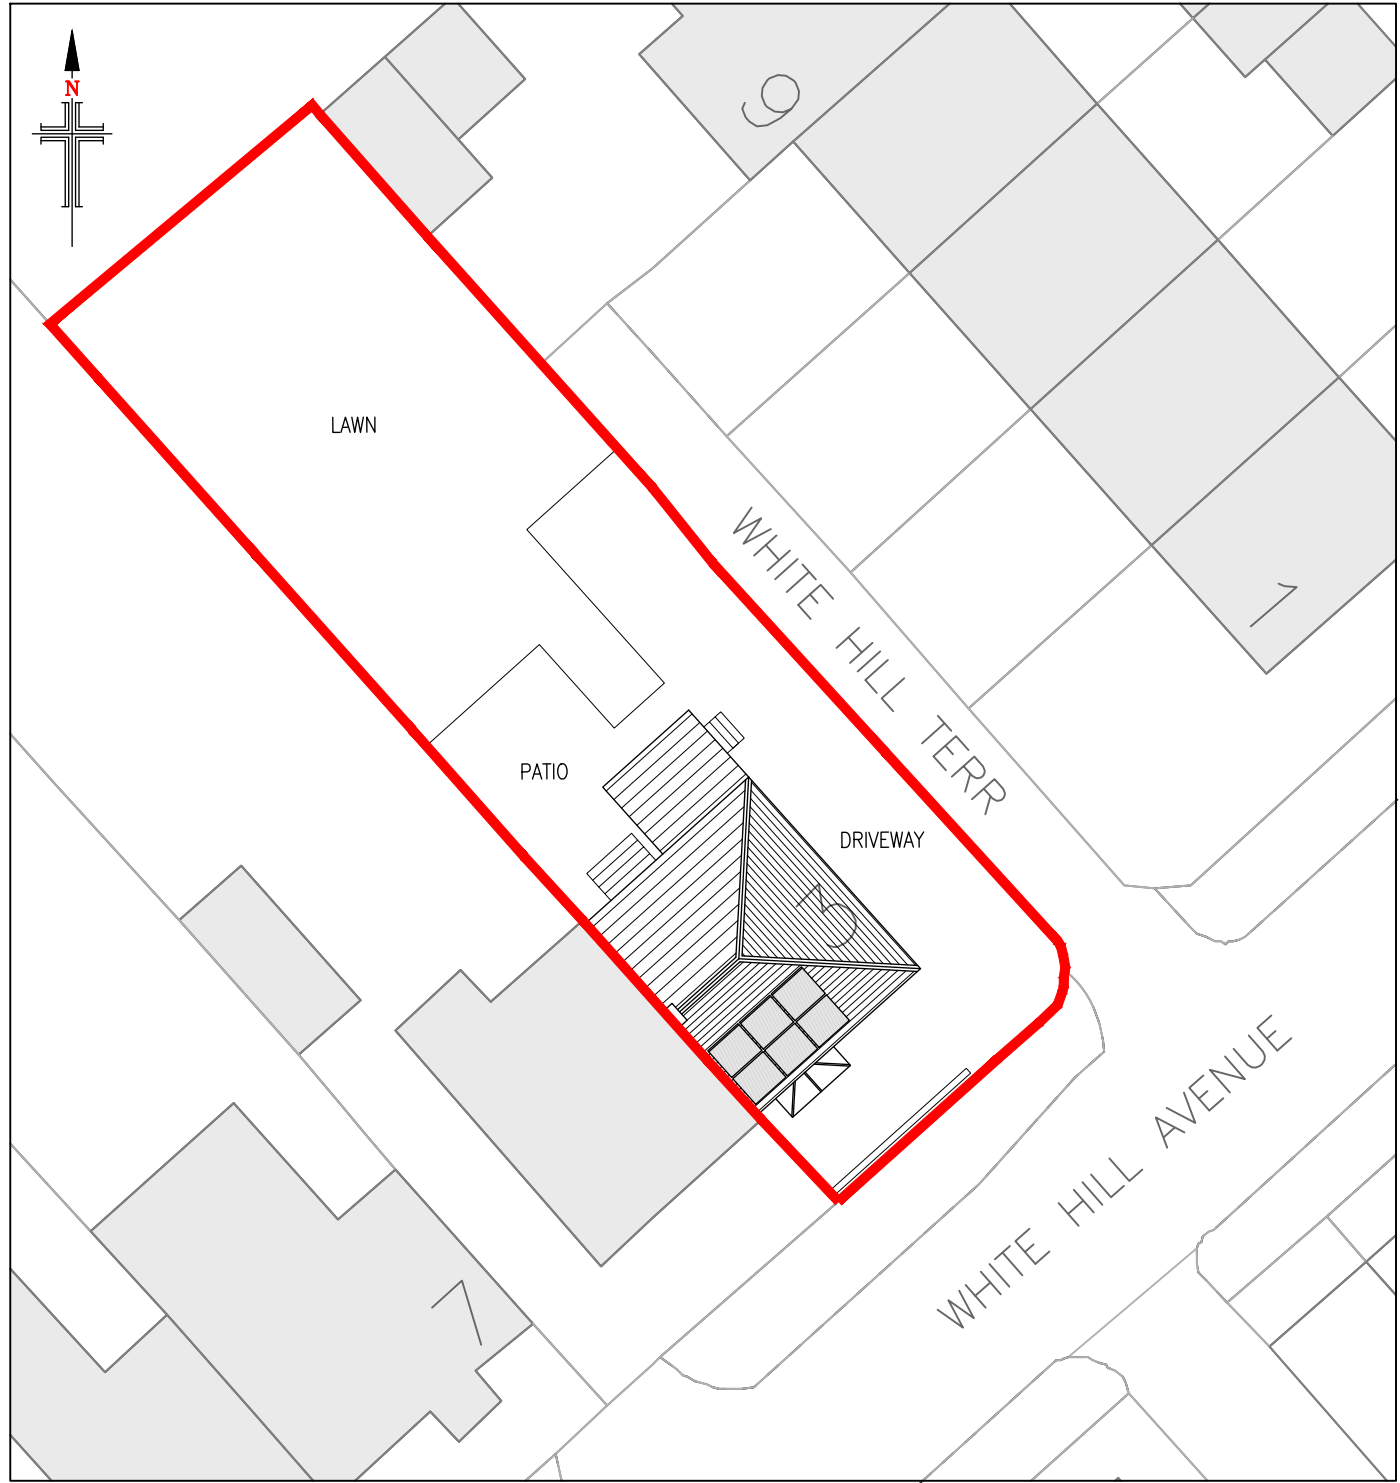

Existing Site Layout
Scale 1:250


EXISTING MATERIALS	
• WALLS	- COURSED BRICKWORK
• ROOF	- BLUE SLATE
• DOORS	- PVCu
• WINDOWS	- PVCu
• RAINWATER GOODS	- BLACK PVCu



Existing South East Facing Front Elevation
Scale 1:100



Existing North East Facing Side Elevation
Scale 1:100

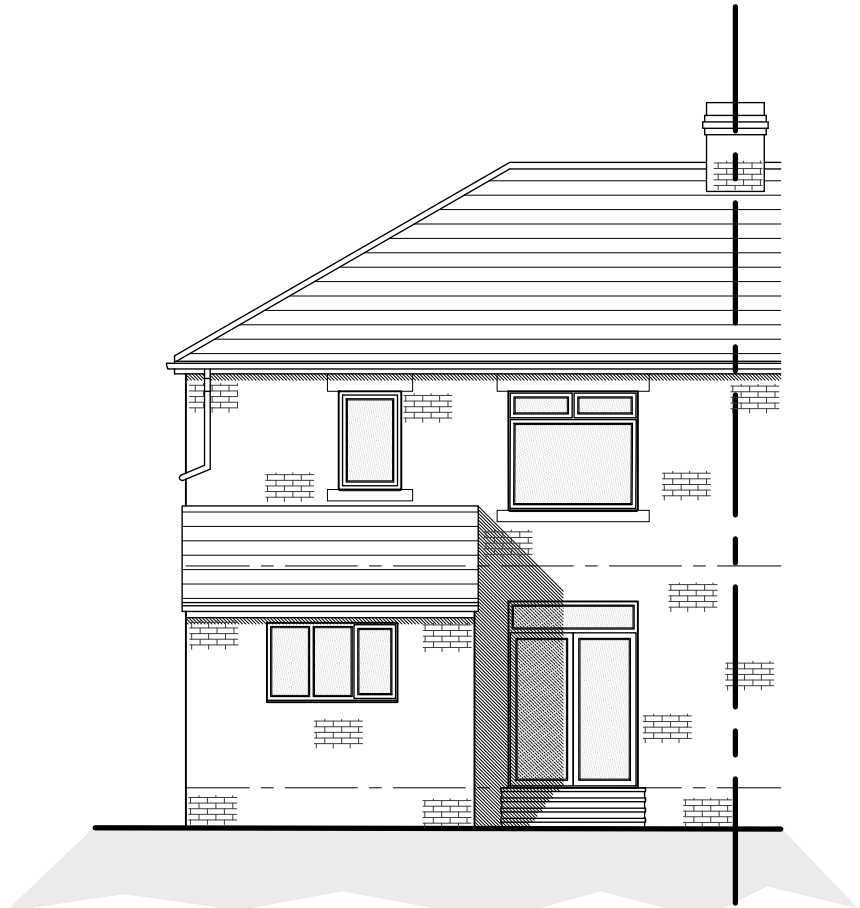

Existing North West Facing Rear Elevation
Scale 1:100

- NOTES**
1. No dimensions to be scaled. IF IN DOUBT ASK.
 2. All dimensions must be checked and verified on site by the Contractor prior to the commencement of works and Hinchliffe Architecture & Design Ltd. to be notified of any discrepancies.
 3. The copyright of these drawings remains the property of Hinchliffe Architecture & Design Ltd. They must not be reproduced in any way without prior written consent from the originator (Hinchliffe Architecture & Design Ltd.)

01/04/25		FIRST ISSUE	
Rev.	Date	Description	
Status			
PLANNING			
 hinchliffe architecture & design			
Hinchliffe A&D 24 Carr View Road Holefirth Wash, North Lincolnshire DN39 1HX 01721 907 163 01484 520 764 info@hinch-architecture.co.uk www.hinch-architecture.co.uk			
Client			
MR & MRS R & J. ACKROYD			
Project			
3 WHITE HILL AVENUE POGMOOR BARNSELEY SOUTH YORKSHIRE S70 6PP			
Drawing Title			
EXISTING FLOOR PLANS, ELEVATIONS & SITE LAYOUT			
Scale (at A1)		Date	
AS SHOWN		APR' 2025	
Drg. no.			Rev.
305-25-PL01			A