



client : Mr & Mrs A Kaye
 project : 27 Manchester Road, Penistone
 title : location plan
 scale : 1:1250@A3

505.01 : dwg no.
 : rev.
 oct.2009 : date
DESIGN ASSOCIATES
 Whalley Bank 70 Wheatley Lane
 Ilkley LS29 8SF
 tel. 01943 609082
 e-mail dhgamer@btinternet.com

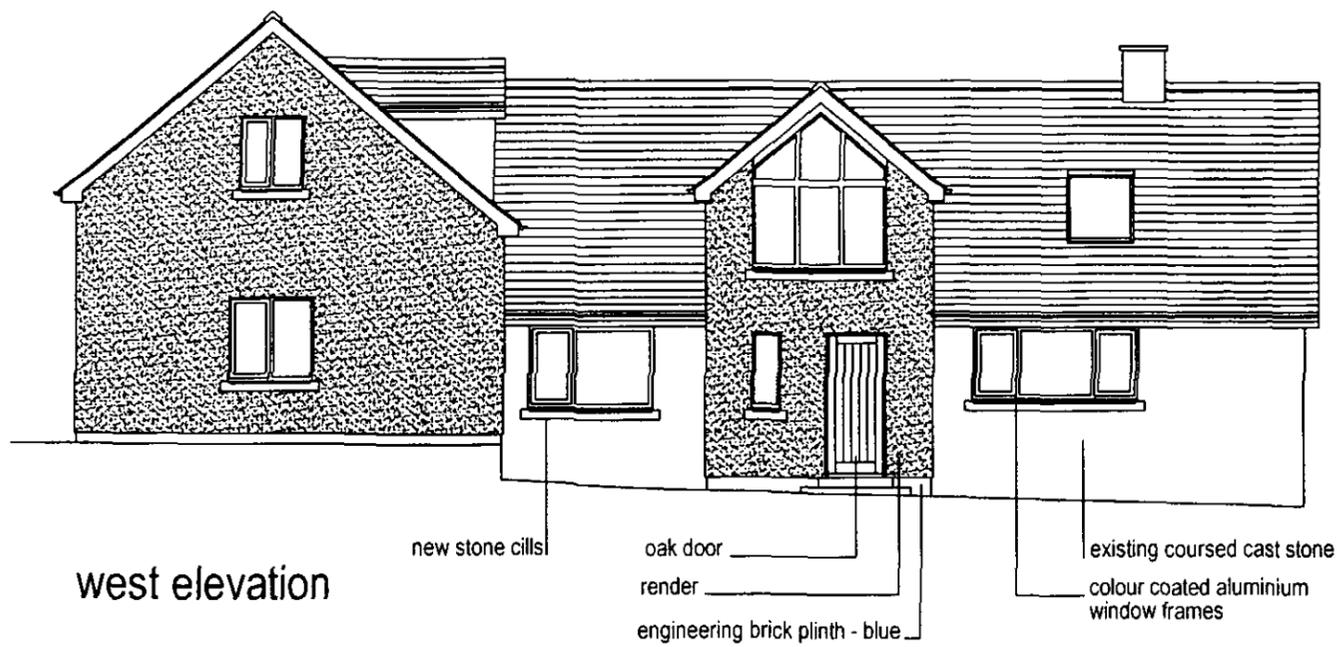


west elevation

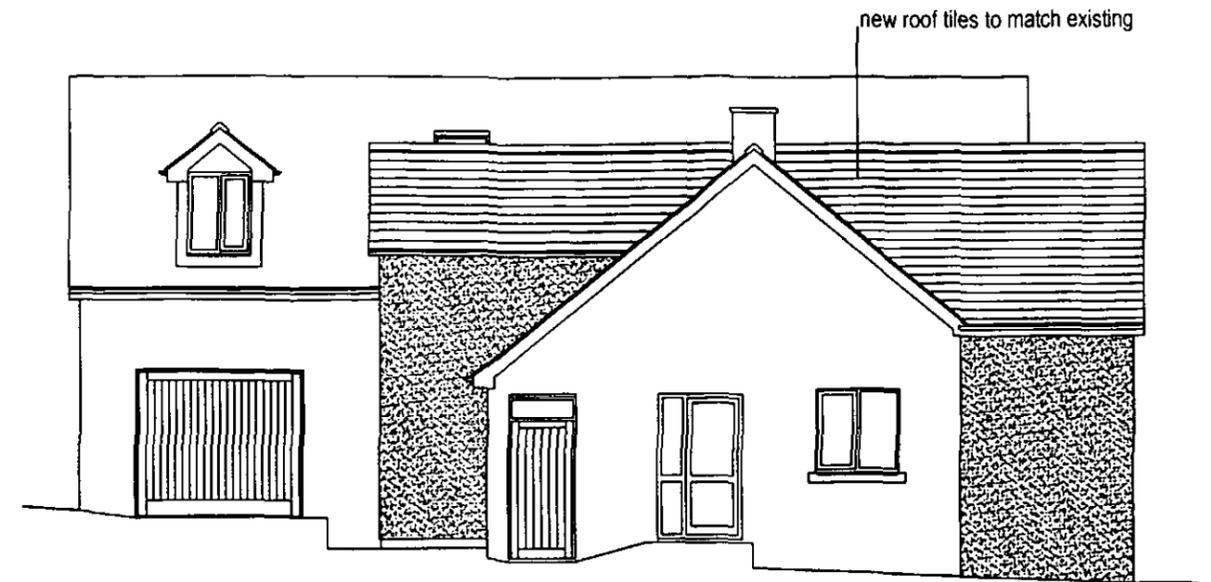

south elevation




east elevation

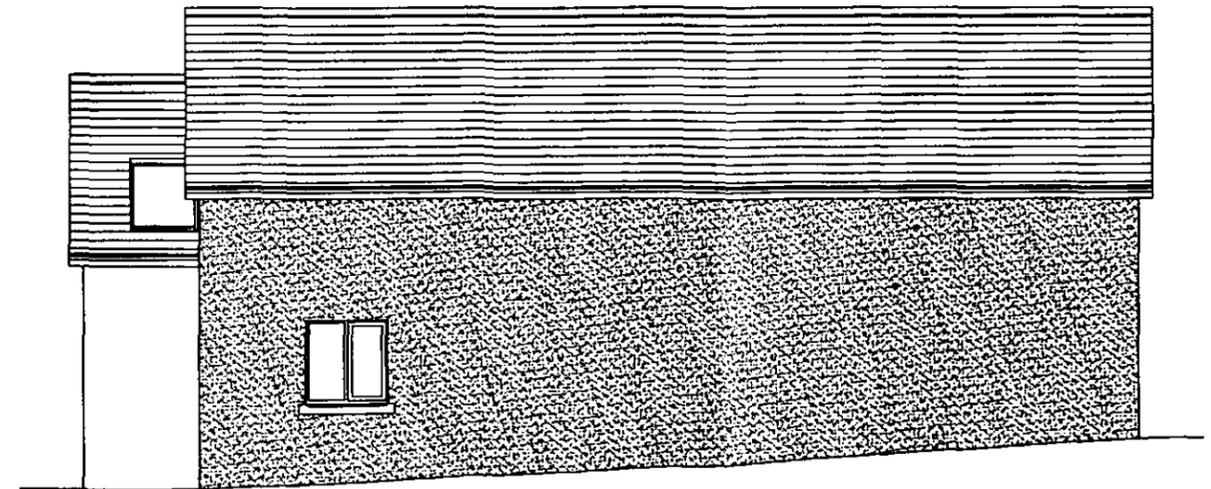


north elevation

client : Mr & Mrs A Kaye
 project : 27 Manchester Road, Penistone
 title : elevations as proposed
 scale : 1:100@A3

505.06 : dwg no.
 : rev.
 oct. 2009 : date
 DESIGN ASSOCIATES
 Whalley Bank 70 Whalley Lane
 Bkley LS29 8SF
 tel. 01943 609082
 e-mail dhgamer@btinternet.com

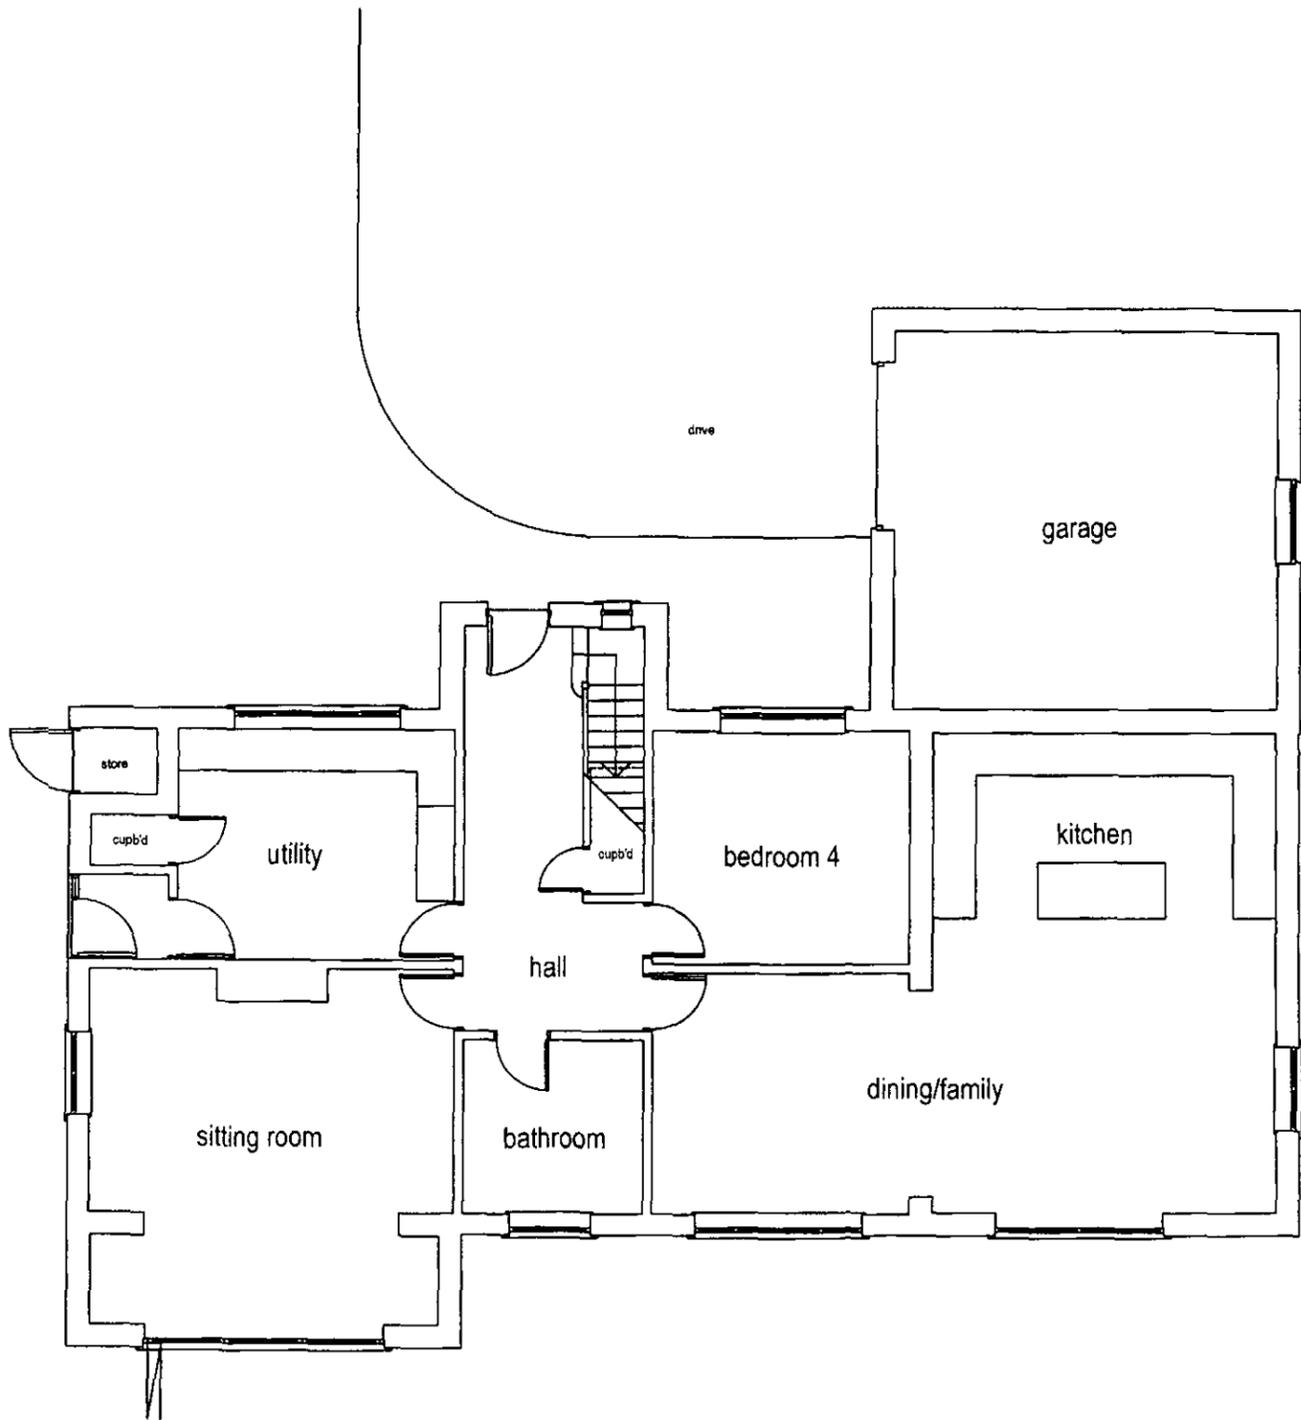


ground floor plan

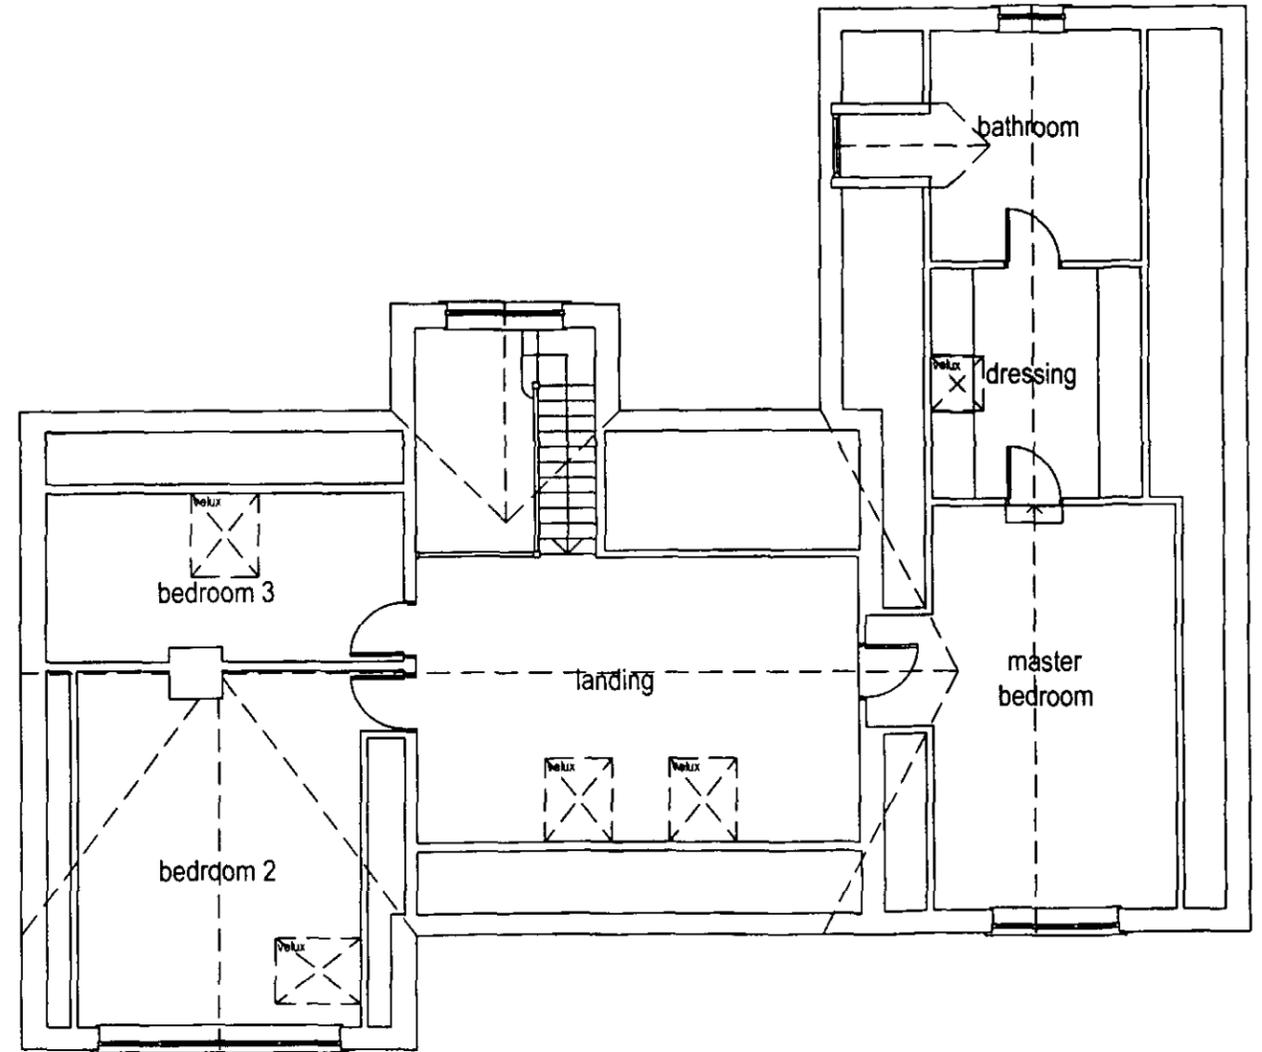


first floor plan

client : Mr & Mrs A Kaye
 project : 27 Manchester Road, Penistone
 title : floor plans as proposed
 scale : 1:50@A3


505.05 : dwg no.
 : rev.
 oct.2009 : date
 DESIGN ASSOCIATES
 Whalley Bank, 70 Wheatley Lane
 Dley, LS29 8SF
 tel. 01943 609082
 e-mail: drgamer@btinternet.com

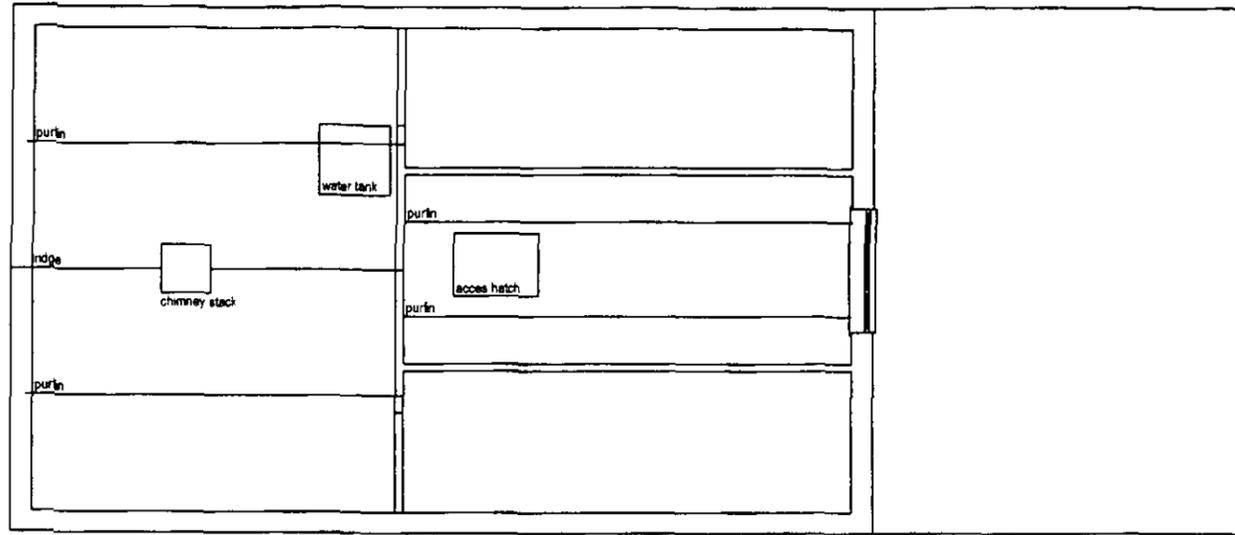


roof space plan

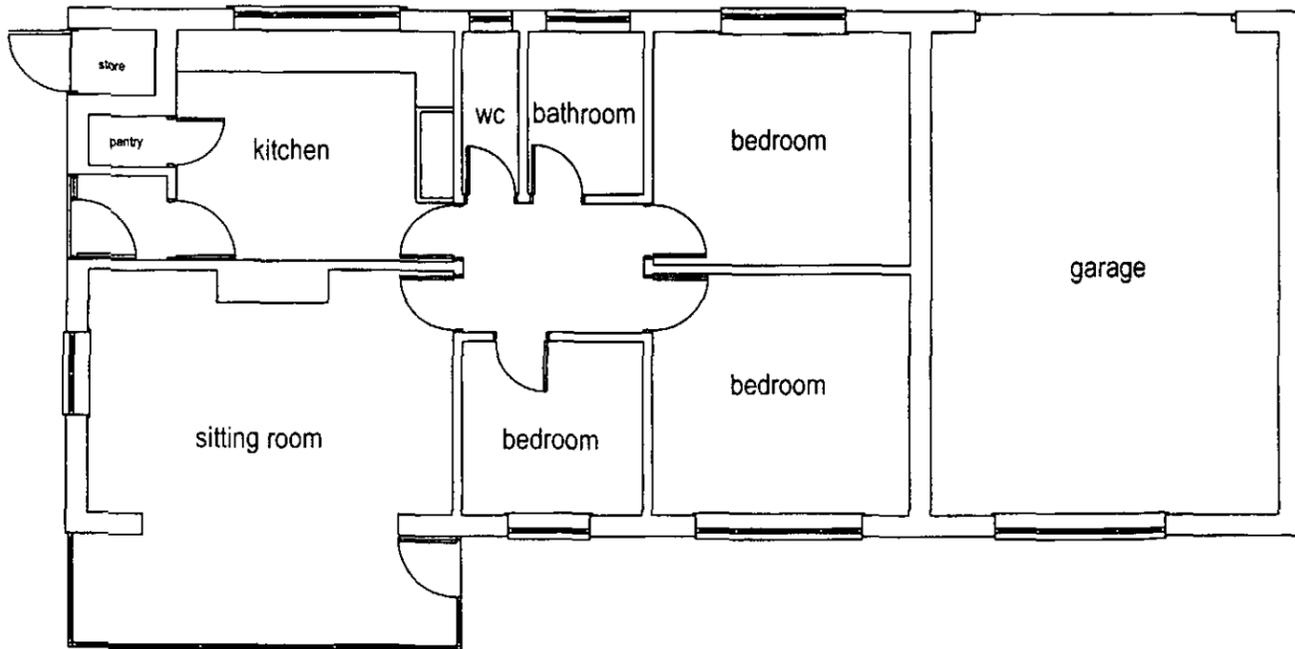

ground floor plan

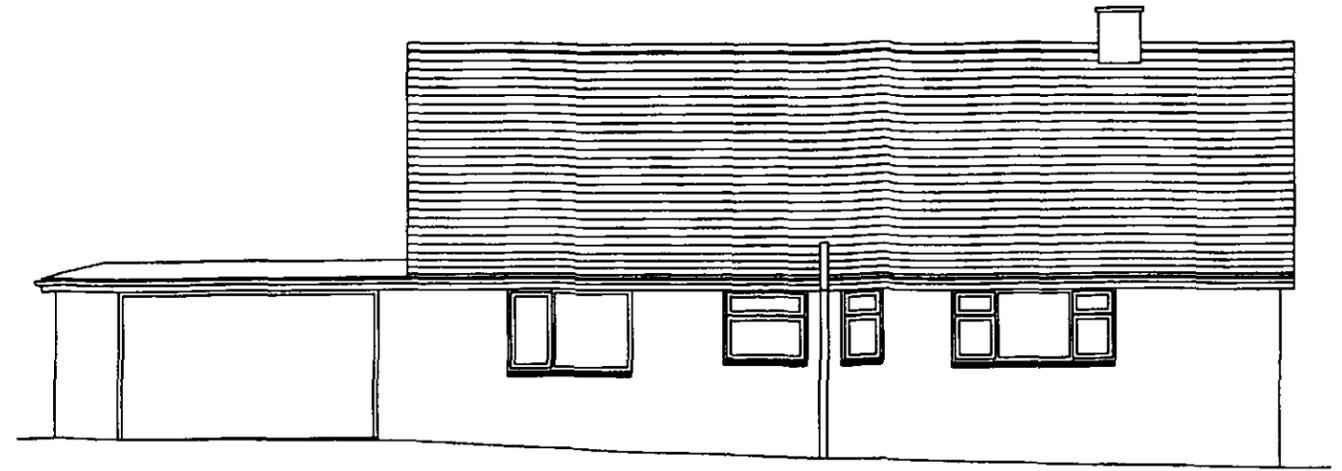


west elevation

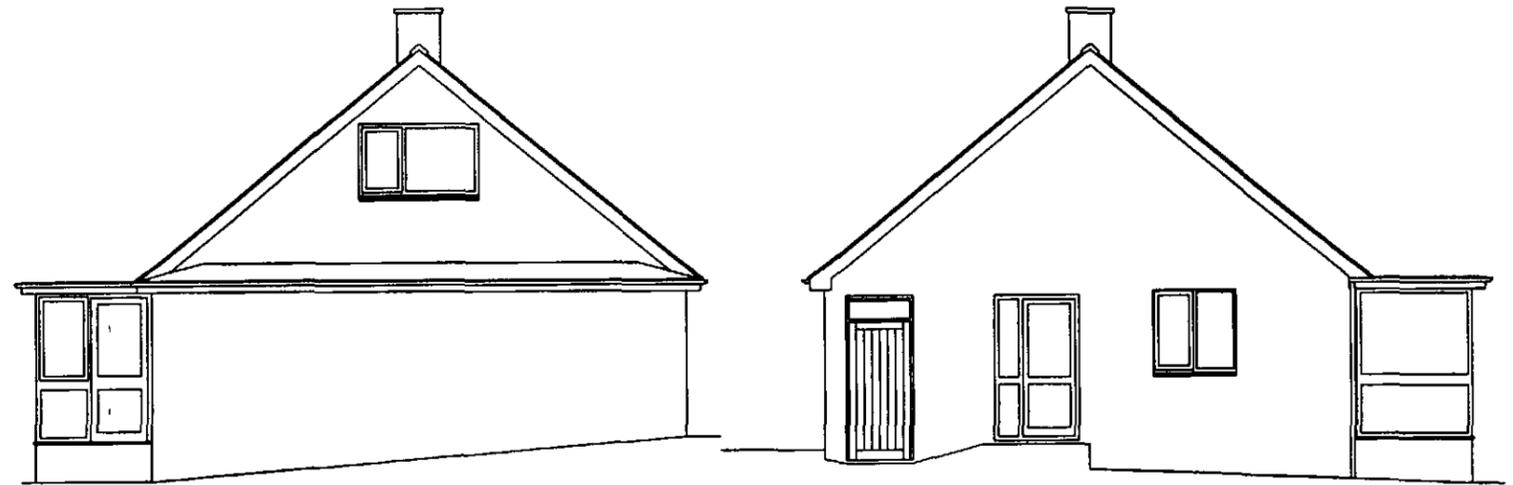

north elevation

south elevation

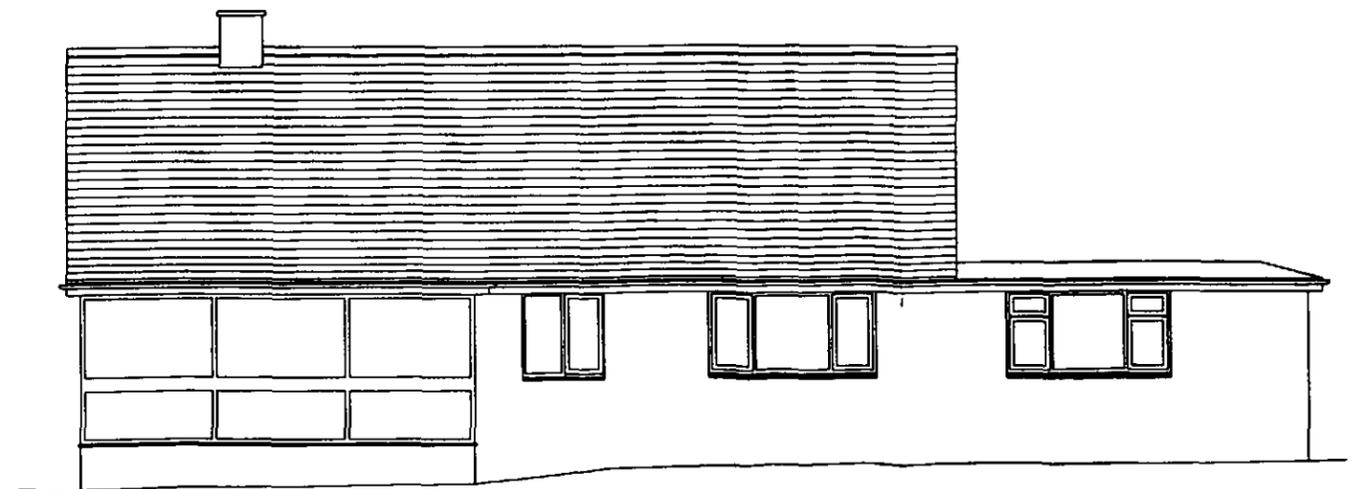

east elevation

client : Mr & Mrs A Kaye
 project : 27 Manchester Road, Penistone
 title : ground floor plan and elevations as existing
 scale : 1:50@A3

03
 505.00 : desig no.
 : rev.
 oct. 2009 : date
 DESIGN ASSOCIATES
 Whatley Bank 70 Whatley Lane
 Ilkley LS29 8SF
 tel. 01943 609082
 e-mail dngamer@btinternet.com



client : Mr & Mrs A Kaye
 project : 27 Manchester Road, Penistone
 title : site plan as existing
 scale : 1:500@A3

505.02 :dsg no.
 :rev.
 oct.2009 :date
DESIGN ASSOCIATES
 Whalley Bank 70 Wheatley Lane
 Ilkley LS29 8SF
 tel. 01943 609082
 e-mail dhgarner@btinternet.com