

© ARCHITECT'S COPYRIGHT RETAINED

GENERAL NOTES

- 1 All dimensions to be checked on site.
- 2 Use figured dimensions only. Queries to be directed to the Architect.
- 3 Refer to Structural Engineer's drawings for details relating to structure
- 4 Any discrepancies between the Architect's drawings and those by any other party to be reported immediately.
- 5 All drawings are not for construction unless explicitly marked for this purpose.

GENERAL NOTES ON MATERIALS

Materials to comply with appropriate British Standards or Agreement Certificate stamped and independently certified or otherwise to show their suitability. Materials should be in accordance with BS8000 series of documents and other accepted good practice (e.g. Quality assured to ISO9000).

NOTES:

Levels shown are approximate only and may contain errors, in particular due to soft strip works undertaken. All levels to be confirmed on site.

To be read in in conjunction with Structural Engineers drawings.
All drawings to be printed in colour.

KEY



AREA OUTSIDE DEMISE



EXISTING WALLS



NEW WALLS



DOOR NO. - REFER TO DOOR SCHEDULE & SPEC



WINDOW NO. - REFER TO WINDOW SCHEDULE & SPEC




ROOM NAME & NUMBER



WALL TYPE & NUMBER



SITE BOUNDARY

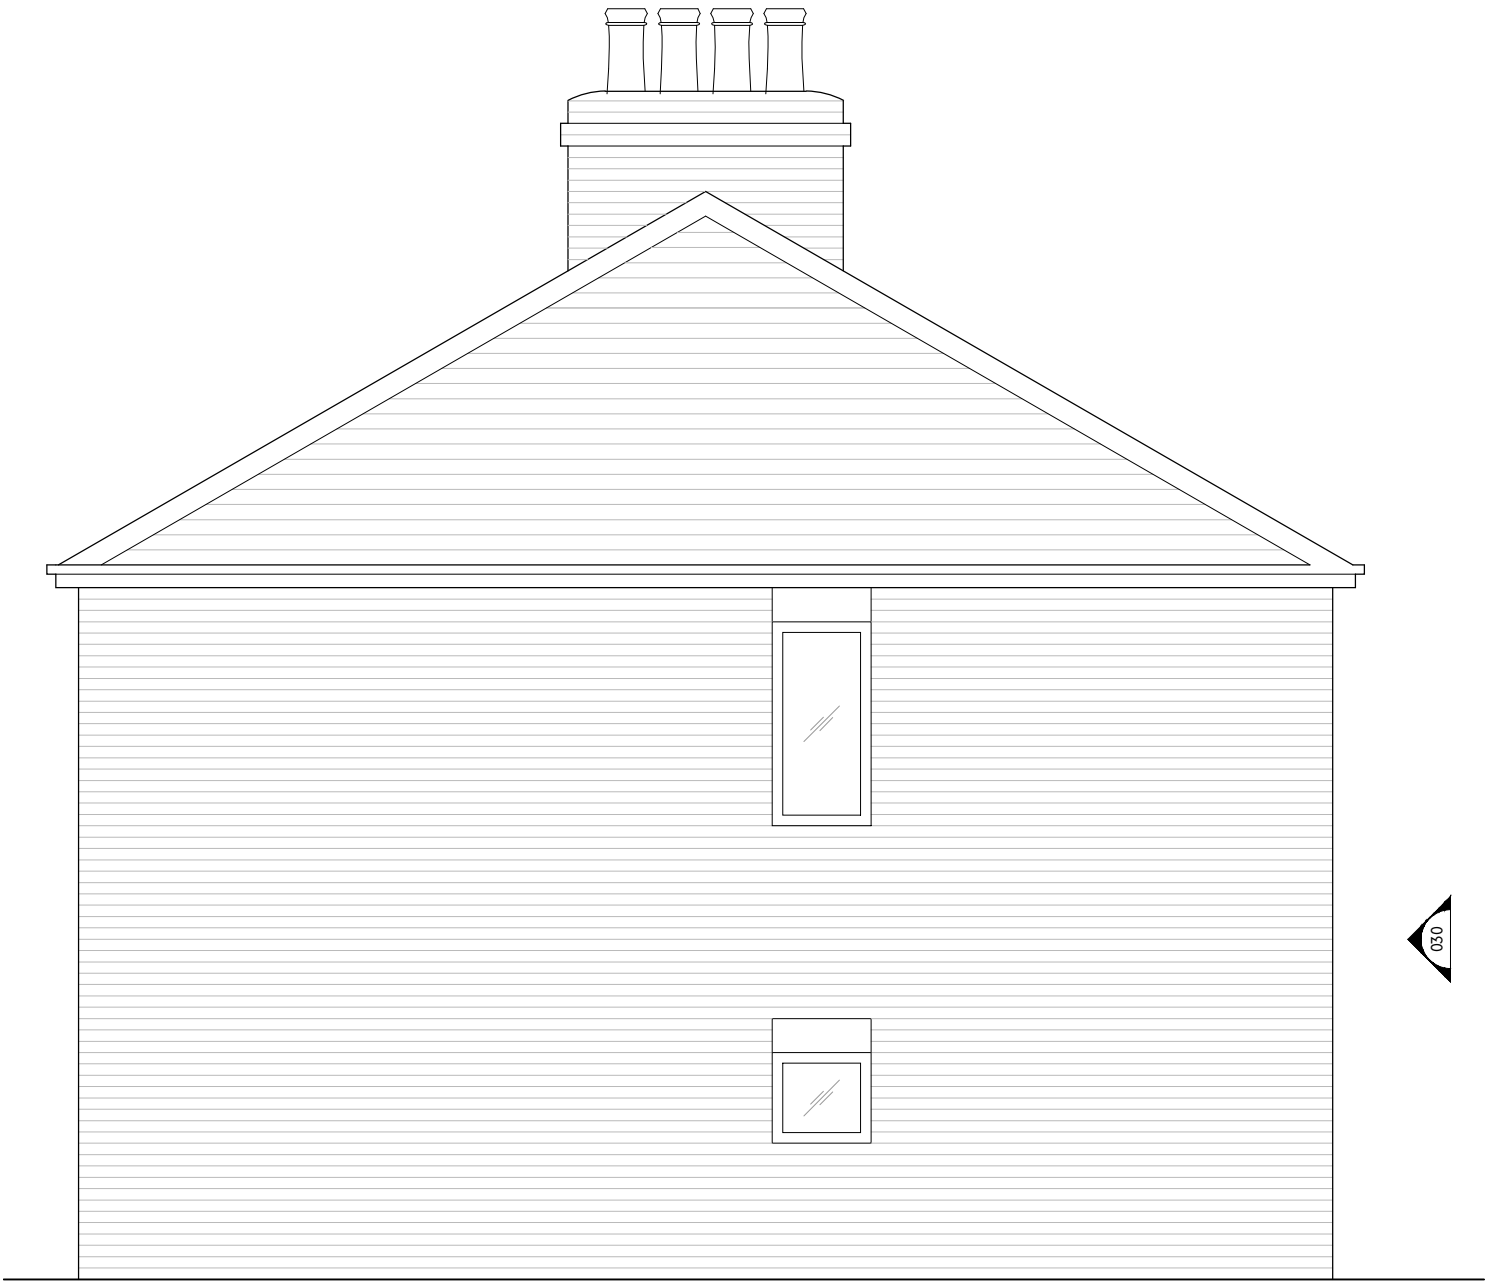

BENJAMIN WILKES
ARCHITECTURE & DESIGN
T: +44 (0) 7866 30940
E: mail@benjaminwilkes.com

REVISION	DESCRIPTION	DATE
A	FOR INFORMATION	24.02.21
JOB NO. & TITLE		A135 - 82 WILTHORPE ROAD
CLIENT		MR & MRS WILKES
DRAWING PACKAGE		EXISTING ELEVATIONS
DRAWING TITLE		SIDE ELEVATION
STATUS		INFORMATION
SCALE		1:50 @A3
		031
		A