



GENERAL NOTES:

Drawing copyright of DS&L Property Consulting Ltd.

Dimensions should be checked and verified on site prior to any construction or alteration.

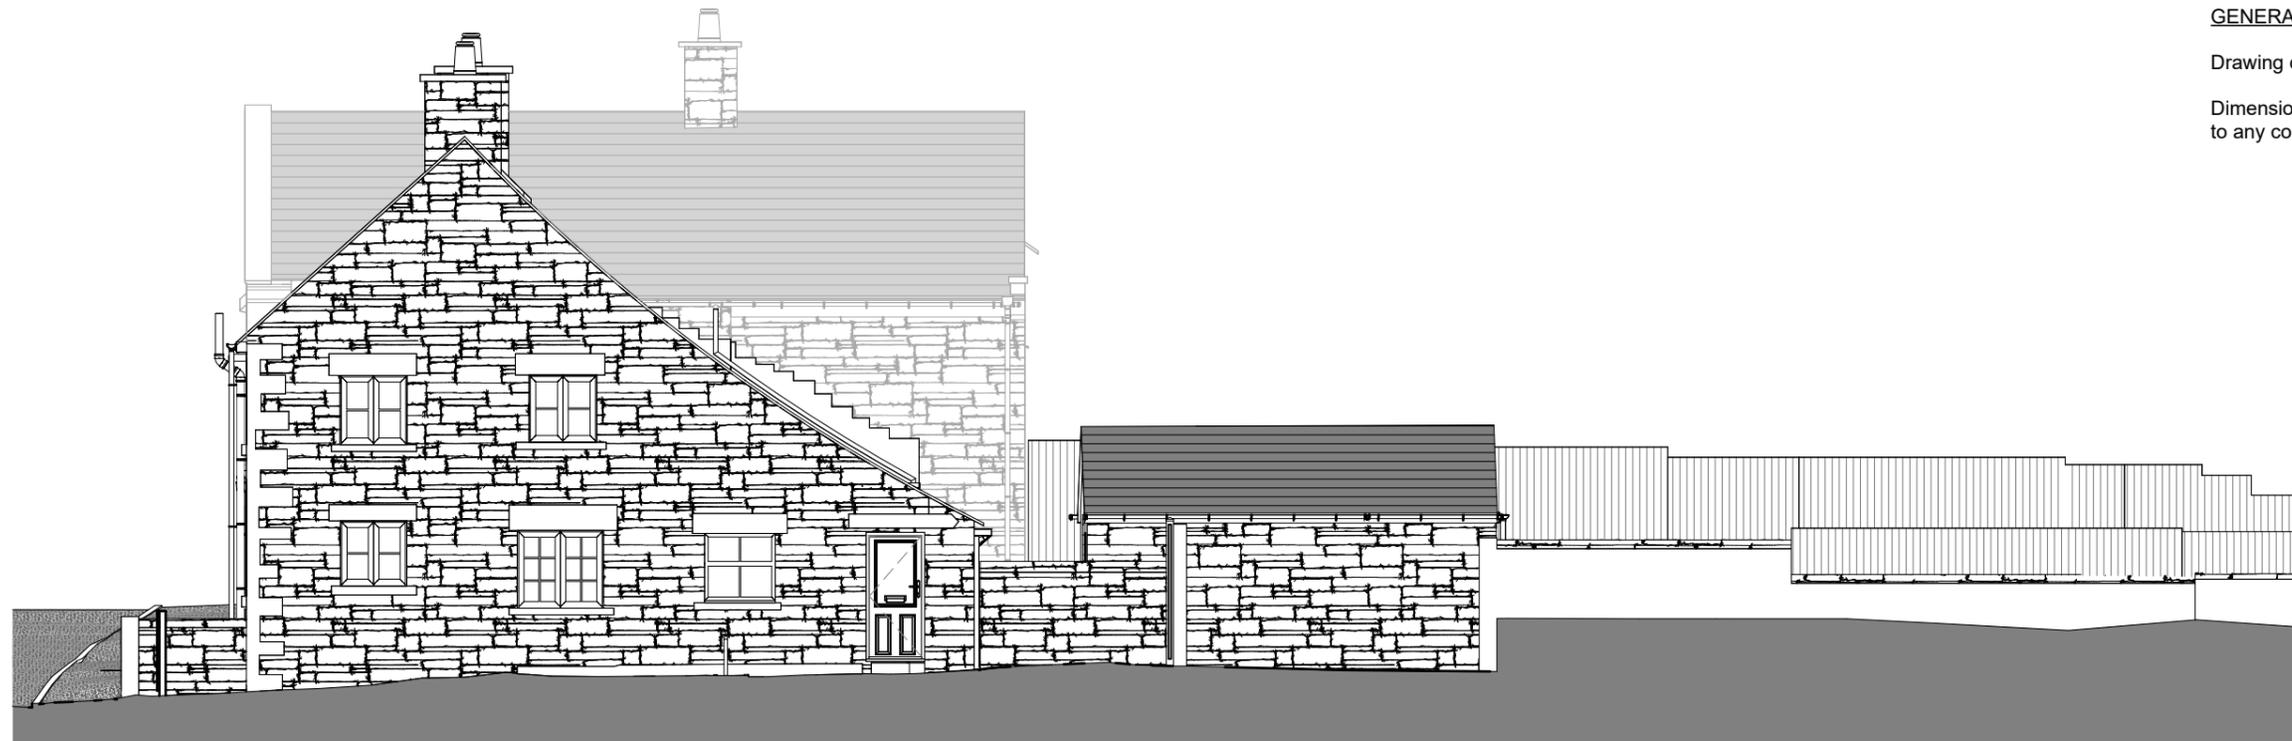

EXISTING NORTH - EAST ELEVATION

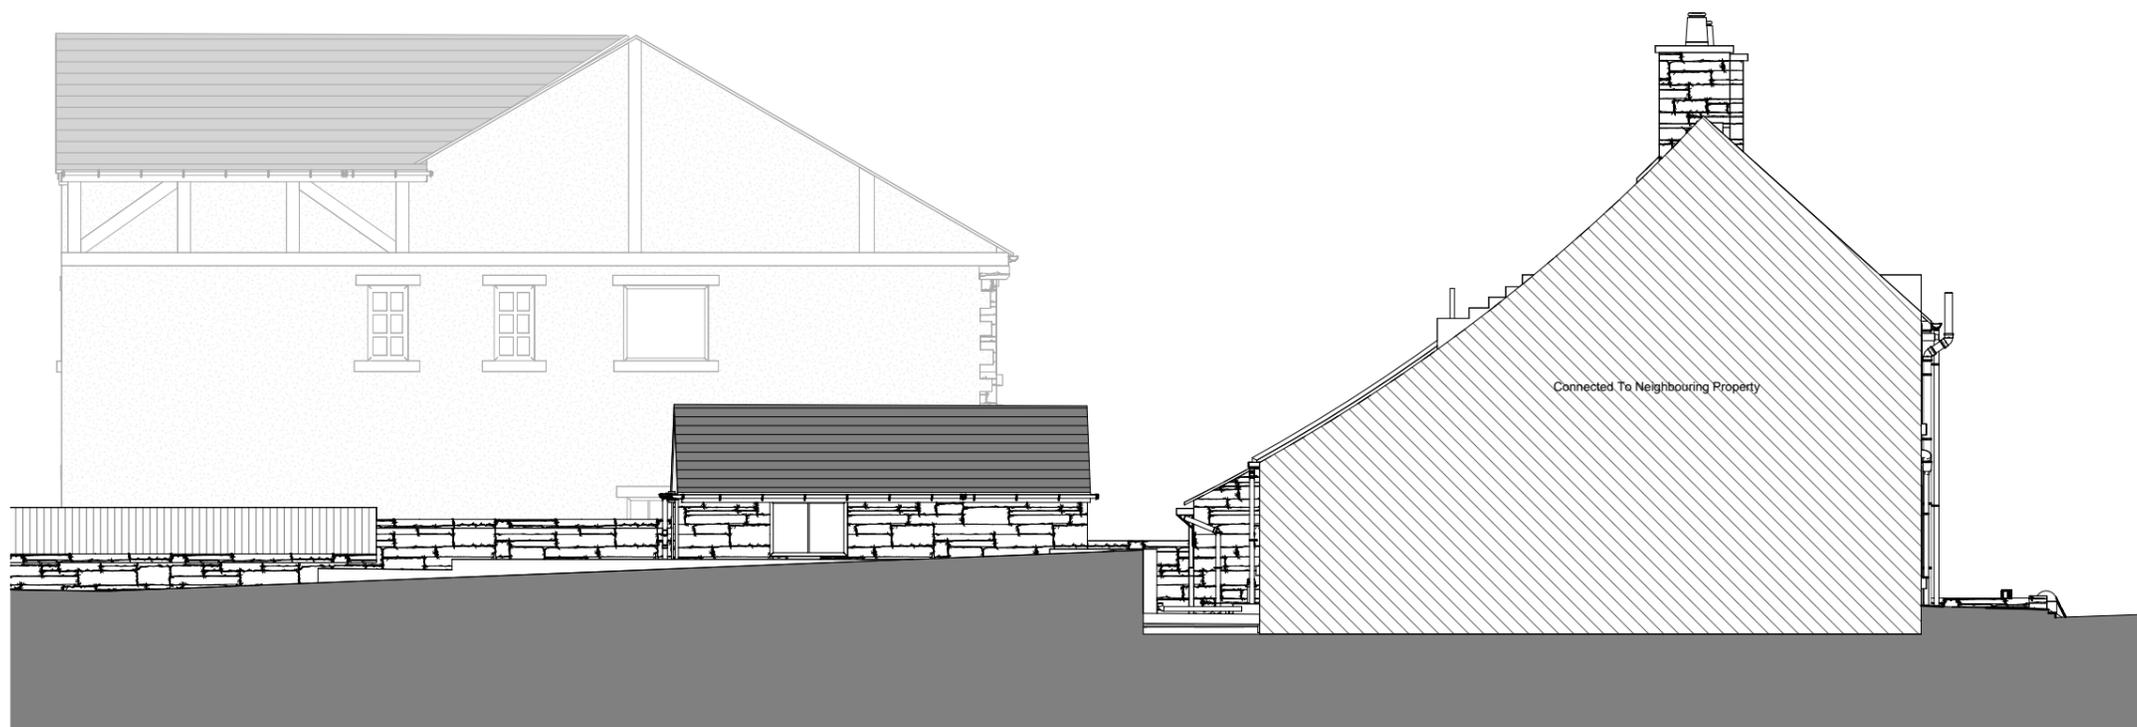

EXISTING SOUTH - WEST ELEVATION

Site Address:
33 Darton Rd, Cawthorne, Barnsley S75 4HU, UK

Project:
Rear Gable Extension

Drawing title:
Existing N.E. and S.W. Elevations

Status:	Date:
Planning	April 2025

Project no:	Drawing no:	Revision:	Scale:
FP - 33DR	02	-	1:100 @A3

1:100



 **Davey Stone**
Associates