


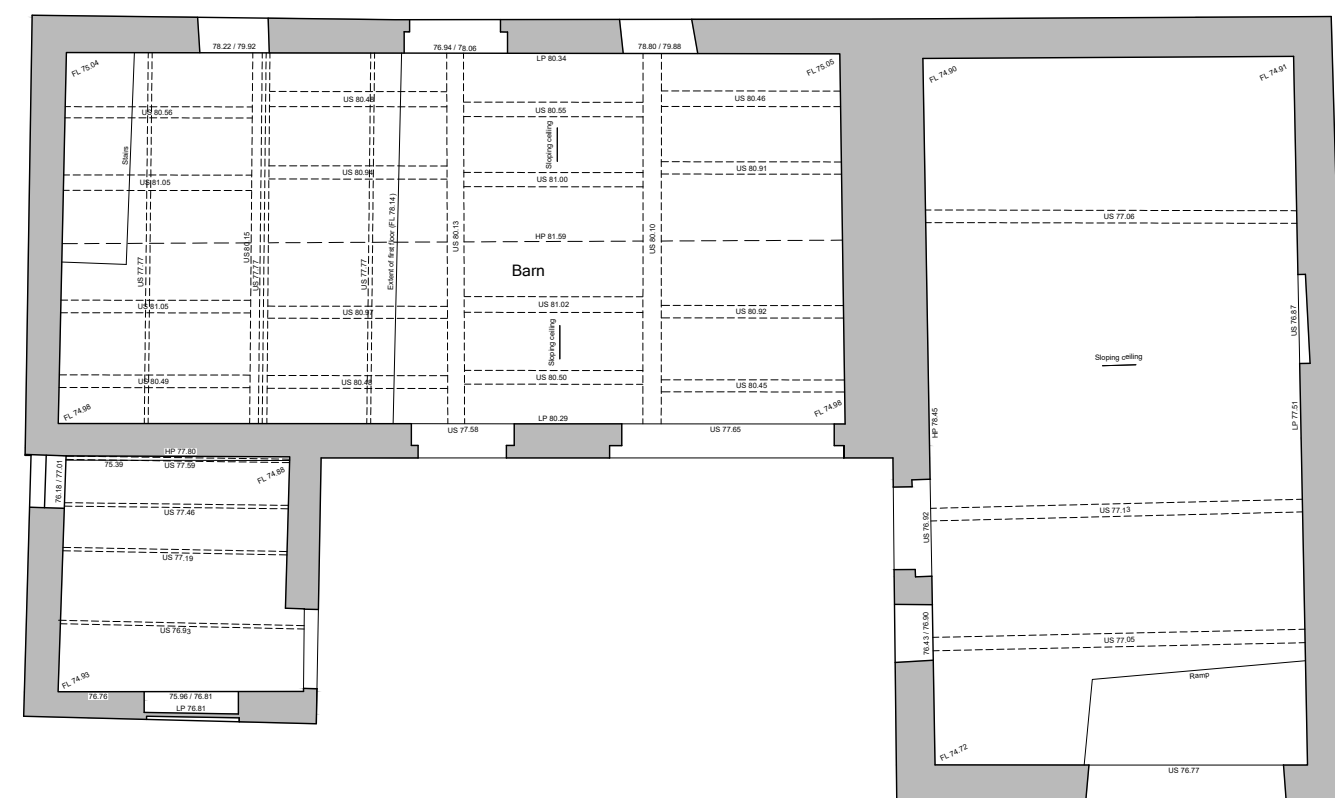


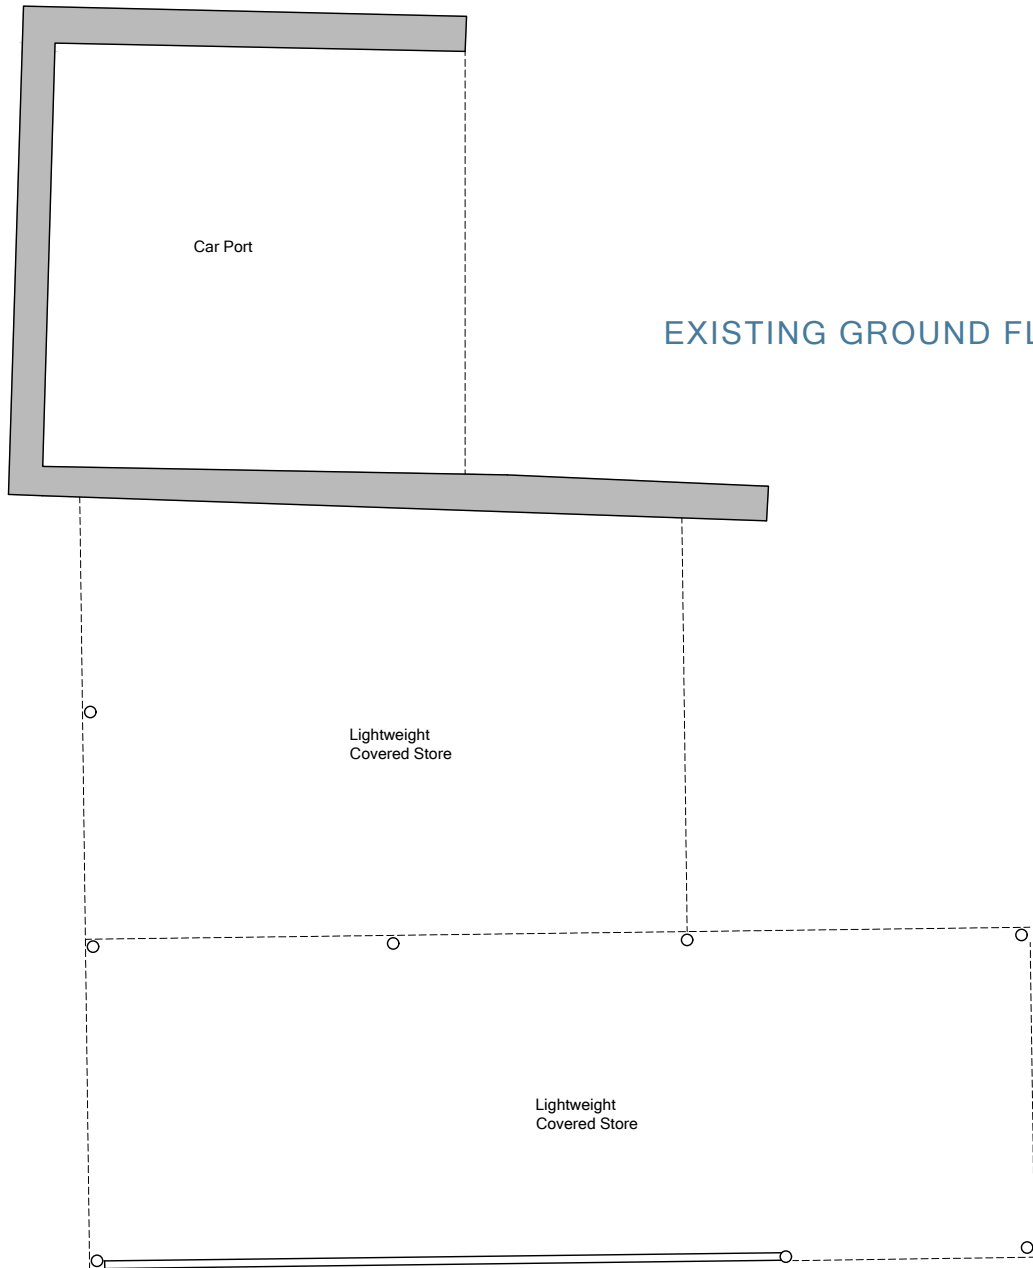

EXISTING GROUND FLOOR PLAN

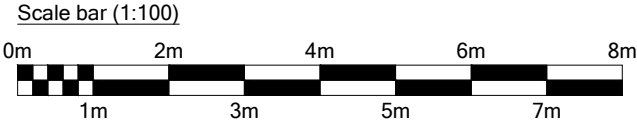

EXISTING ROOF PLAN

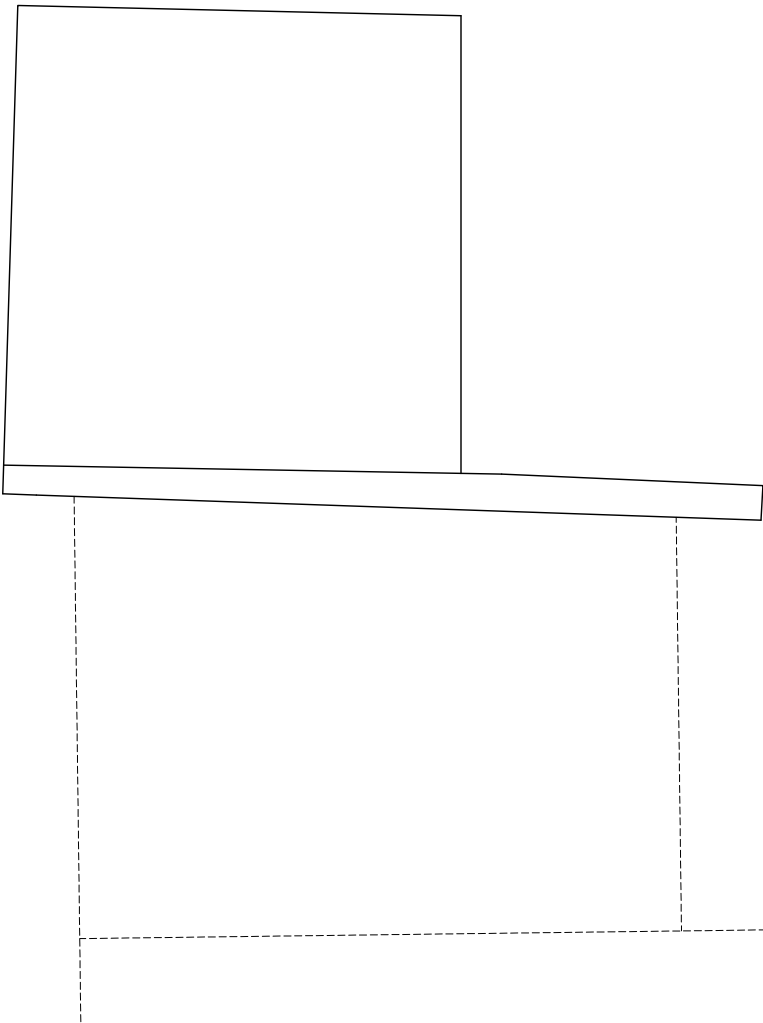

 Prism Agriculture Ltd	Project Address Hill End Farm, Hill End Road, Mapplewell, Barnsley				
	Client Mr P Needham				
	Drawing Existing Plans				
DRAWING NO. 400-28-02	SCALE 1:100 @ A3	DRAWN AR	CHECK TW	DATE July 2026	REVISION ---