


Drawing No.	Rev No.
MAM001 -004	

DO NOT SCALE: Contractor to check all dimensions and report any omissions or errors

NOTES

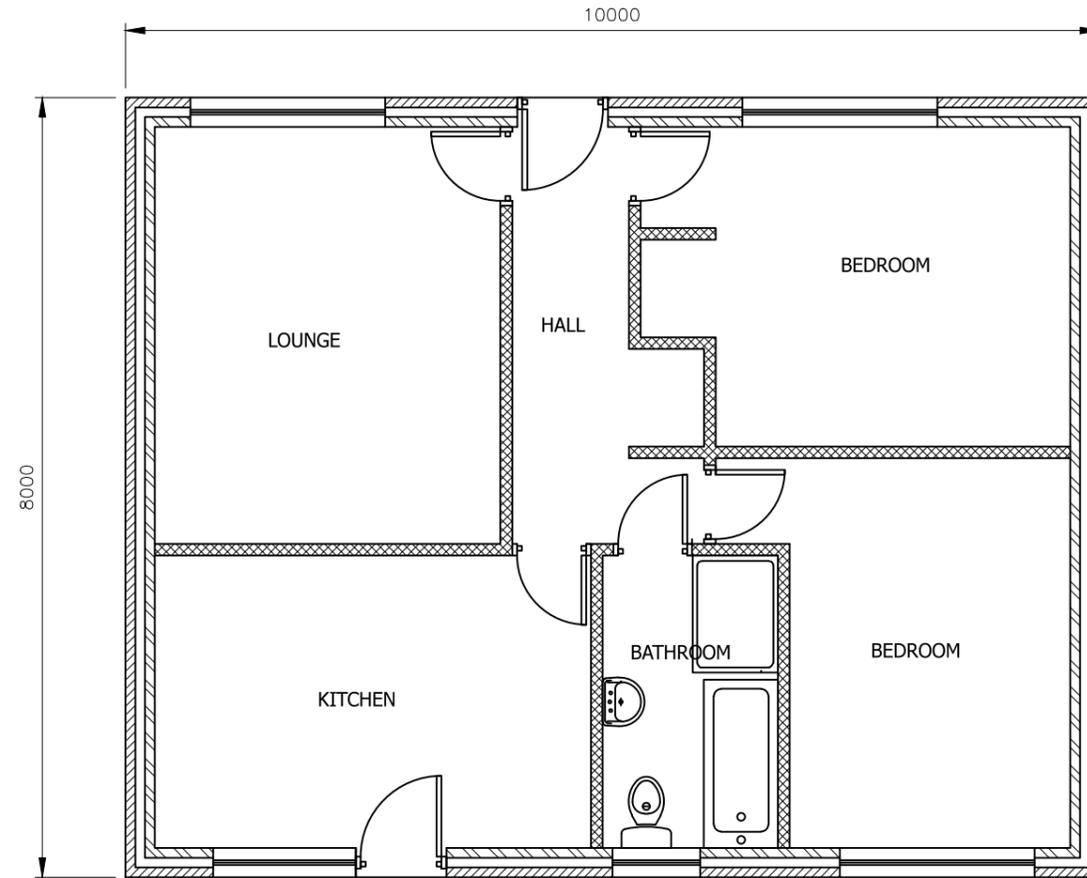

PROPOSED GROUND FLOOR PLAN
PLOT 1 SCALE 1:50 AT A3

Rev	Description	By	Chk	App	Date
-----	-------------	----	-----	-----	------

JRB DESIGNS Ltd
1 Saville Road
Cudworth
Barnsley
S72 8LT
Tel: 01226 383542
Fax: 01226 380078
Mob: 07970 541192
Email: john@jrbdesigns.co.uk

This drawing is copyright. © jrbdesigns Ltd.

Client **MR A MOSS**

Drawing Title **PROPOSED PLAN PLOT 1**

Address **LAND AT SPRINGFIELD ROAD
GRIMETHORPE
BARNSELY
S72**

Project Title: **PROPOSED THREE NEW
DETACHED DWELLINGS**

Purpose of Issue: **PLANNING**

Drawing Status **FIRST ISSUE**

Scale at A3 AS SHOWN	Drawn By JRB	Date 16/12/2014
Checked By	Date 16/12/2014	Approved By Date 16/12/2014
Project No. MAM001	Drawing No. 004	Revision -

APPROVAL INFORMATION TENDER CONTRACT CONSTRUCTION