



Drawing No.	Rev No.
MAM001 -001	A

DO NOT SCALE: Contractor to check all dimensions and report any omissions or errors

**NOTES**

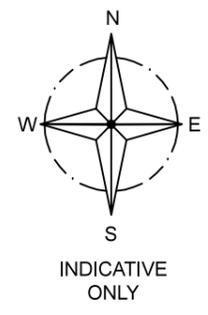

LOCATION PLAN  
SCALE 1:1250 AT A3

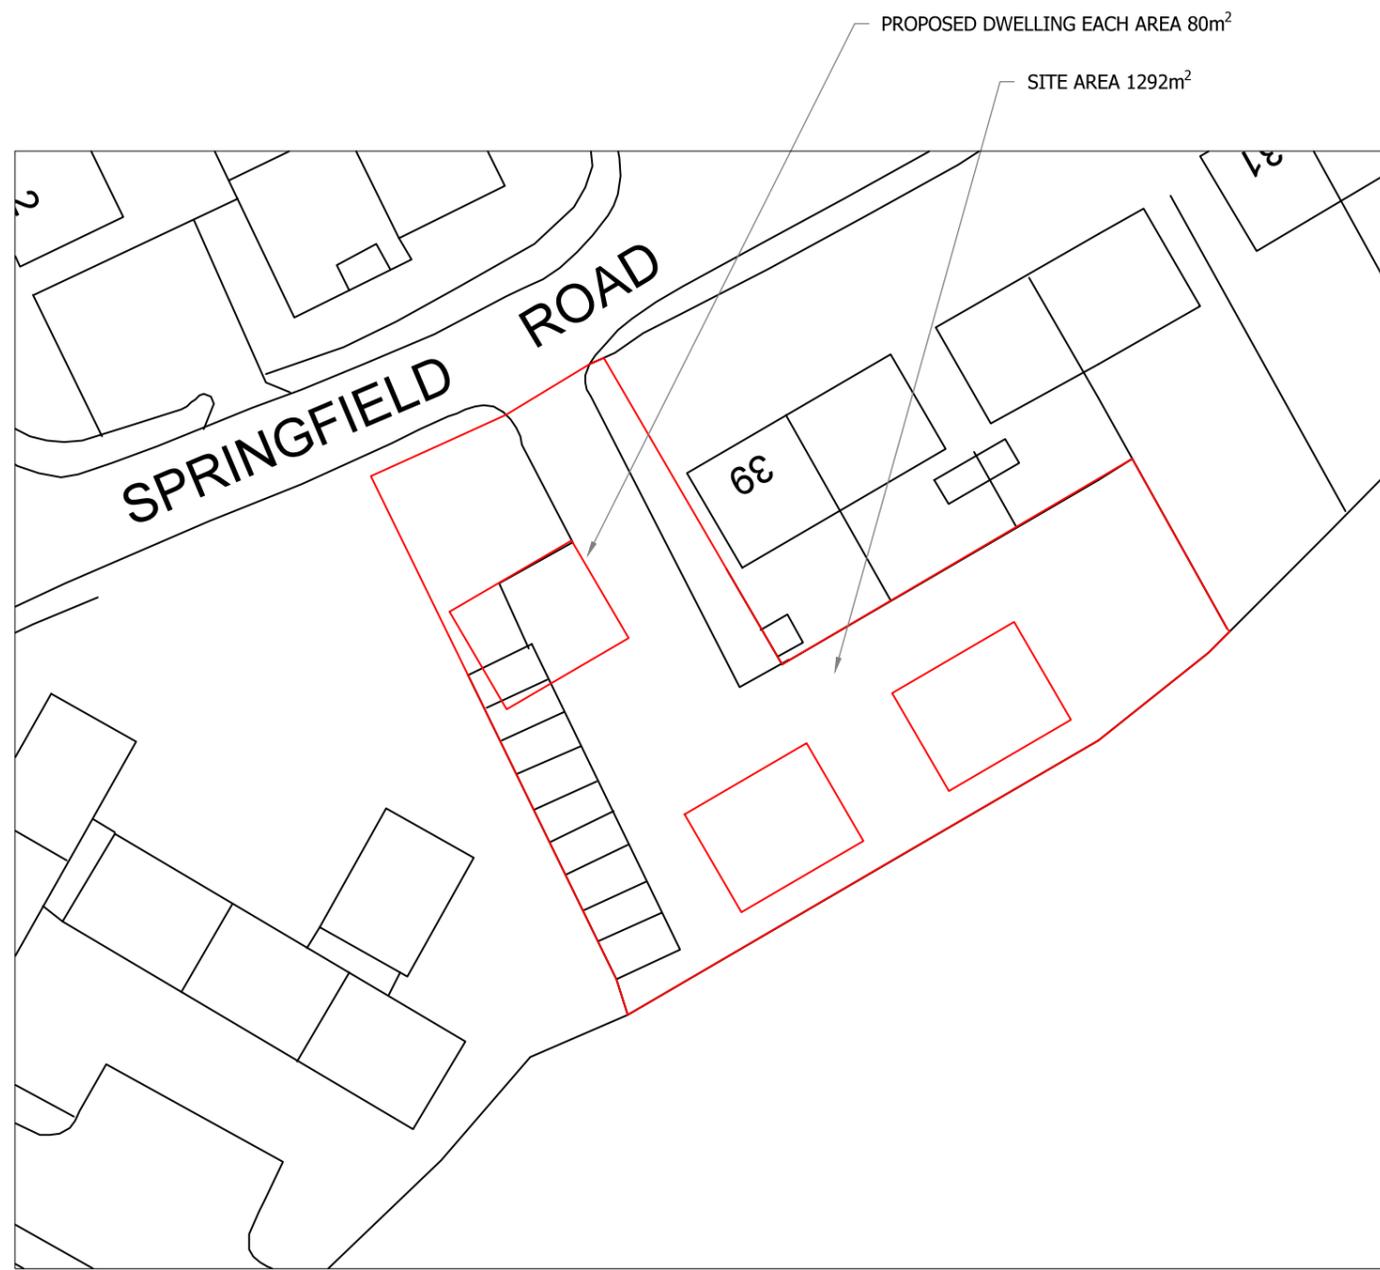

SITE PLAN  
SCALE 1:500 AT A3

Rev	Description	By	Chk	App	Date
A	Red line boundry moved	JRB			26/08/15

JRB DESIGNS Ltd  
1 Saville Road  
Cudworth  
Barnsley  
S72 8LT  
Tel: 01226 383542  
Fax: 01226 380078  
Mob: 07970 541192  
Email: john@jrbdesigns.co.uk

This drawing is copyright. © jrbdesigns Ltd.

Client **MR A MOSS**

Drawing Title **SITE PLANS**

Address **LAND AT SPRINGFIELD ROAD  
GRIMETHORPE  
BARNLSLEY  
S72**

Project Title **PROPOSED THREE NEW  
DETACHED DWELLINGS**

Purpose of Issue: **PLANNING**

Drawing Status **FIRST ISSUE**

Scale at A3 AS SHOWN	Drawn By JRB	Date 16/12/2014
Checked By	Date 16/12/2014	Approved By Date 16/12/2014

Project No. <b>MAM001</b>	Drawing No. <b>001</b>	Revision <b>A</b>
------------------------------	---------------------------	----------------------

APPROVAL  INFORMATION  TENDER  CONTRACT  CONSTRUCTION