



**PARAGON OAK LIMITED**  
Wheatley Park,  
Mirfield  
WF14 8HE

**NOTES**

1. This drawing is copyright. It must not be copied or disclosed (in part or in whole) to third parties without our written consent.
2. Do not scale or detail from this drawing. If in doubt please ask.
3. Scales @ A3  
1:100

**CLIENT**  
Ian Hanson


**PROJECT**  
7, Summerford,  
Ingbirchworth

**DESCRIPTION**  
Existing & Proposed  
First Floor Plan


**DRAWN BY**  
LT

**ISSUE DATE**  
20.02.2023

**REVISIONS**  
.

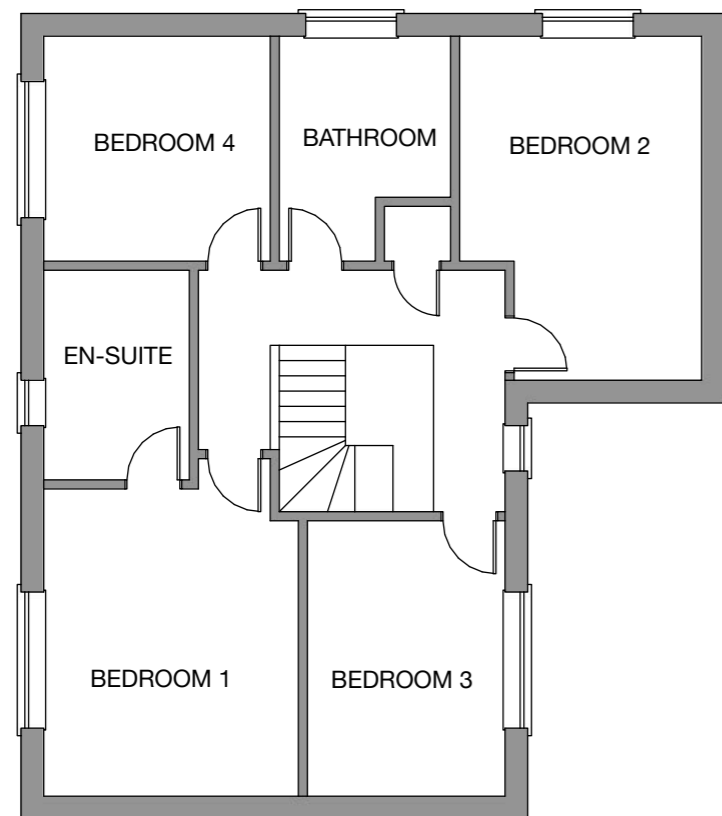

**EXISTING FIRST FLOOR PLAN**  
Scale 1:100

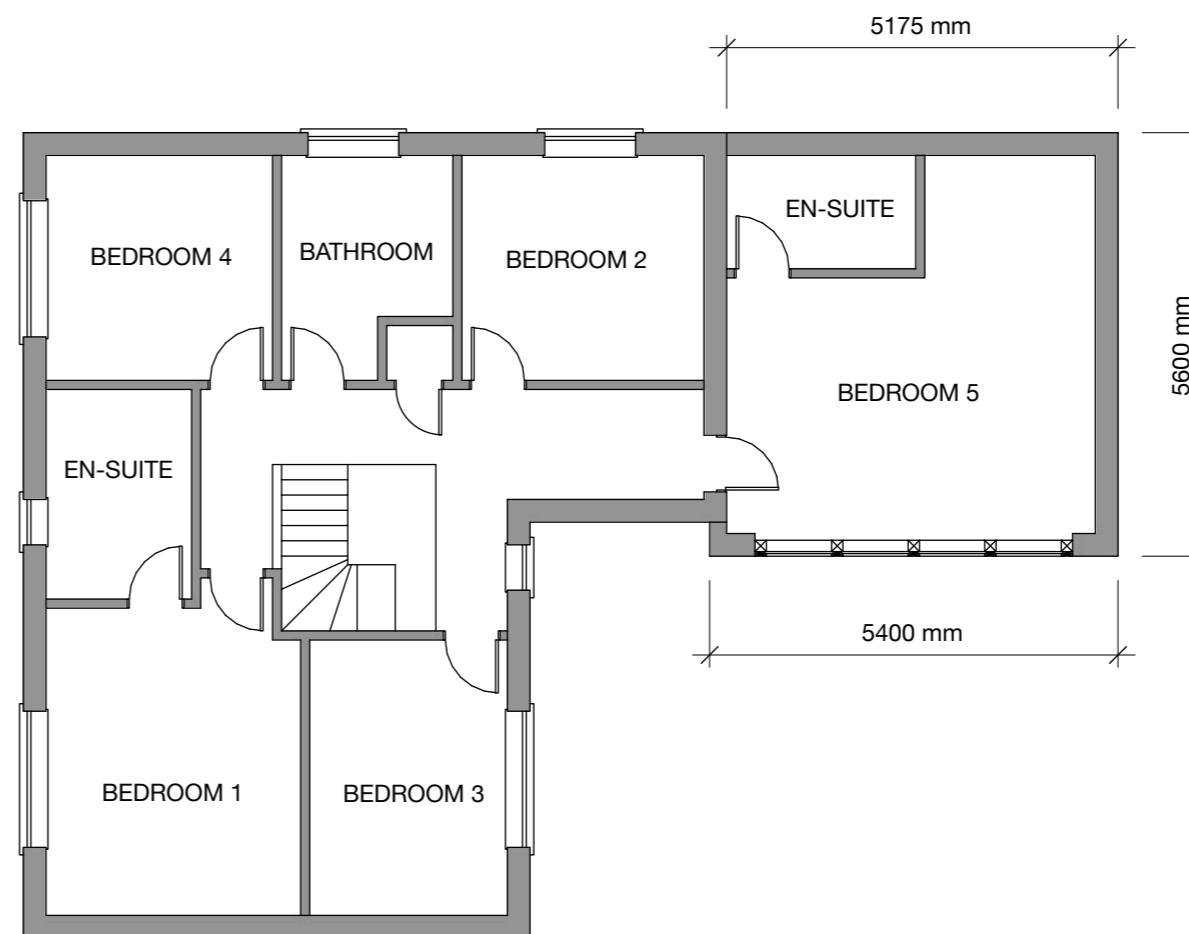

**PROPOSED FIRST FLOOR PLAN**  
Scale 1:100

**IH.1**