


Wentworth Road

existing drop kerb

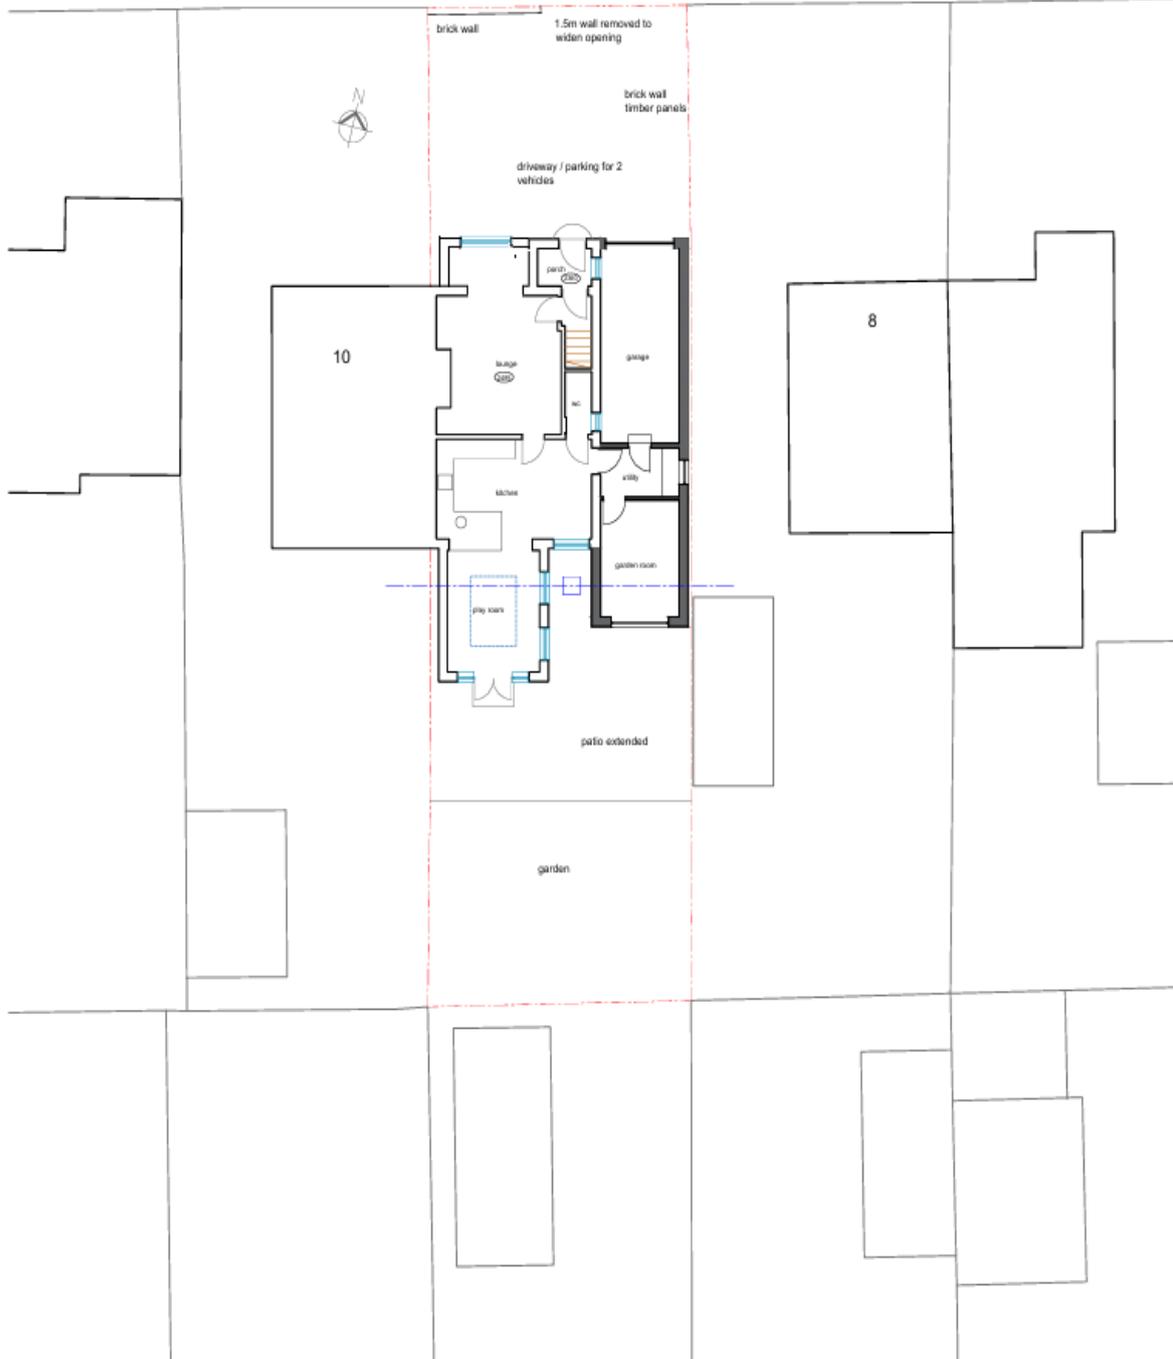

Project: Two Storey Side Extension 9 Wentworth Road, Kexborough S75 5LB	Title: Proposed Site Plan	Drg No: WR04.#	Scale: 1:200	Date: MAR 25	Status: Planning
--	---------------------------	-------------------	-----------------	-----------------	---------------------