






Existing Front Elevation
Scale: 1 : 100

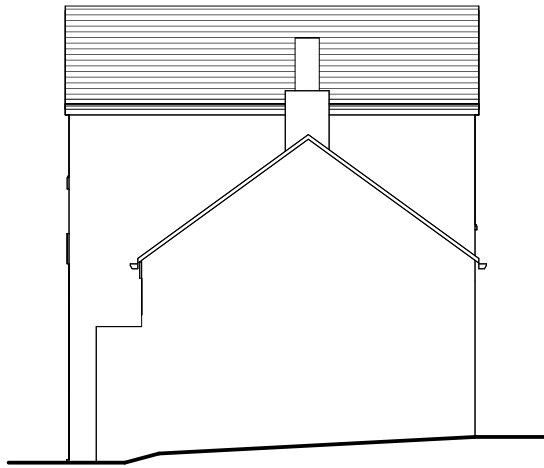


Existing Side Elevation A
Scale: 1 : 100

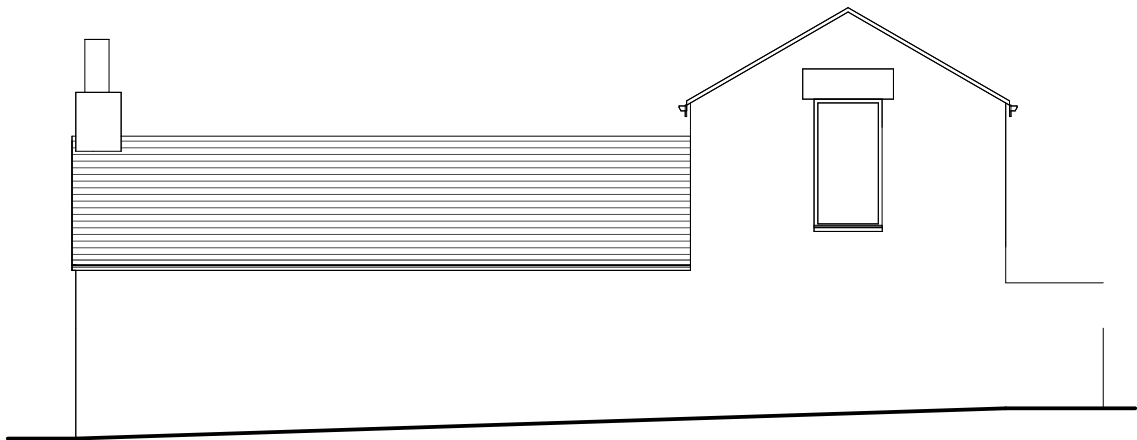


Existing Rear Elevation
Scale: 1 : 100

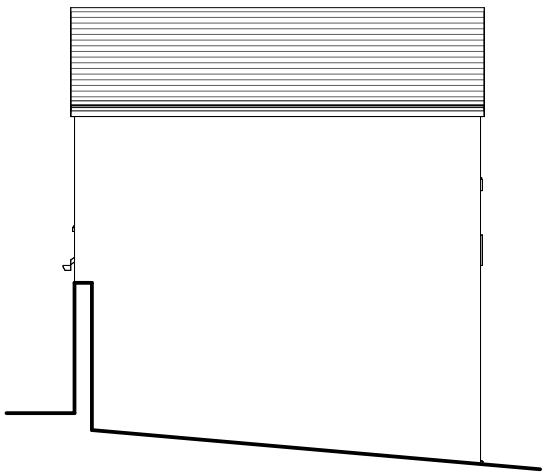

Existing Side Elevation B
Scale: 1 : 100

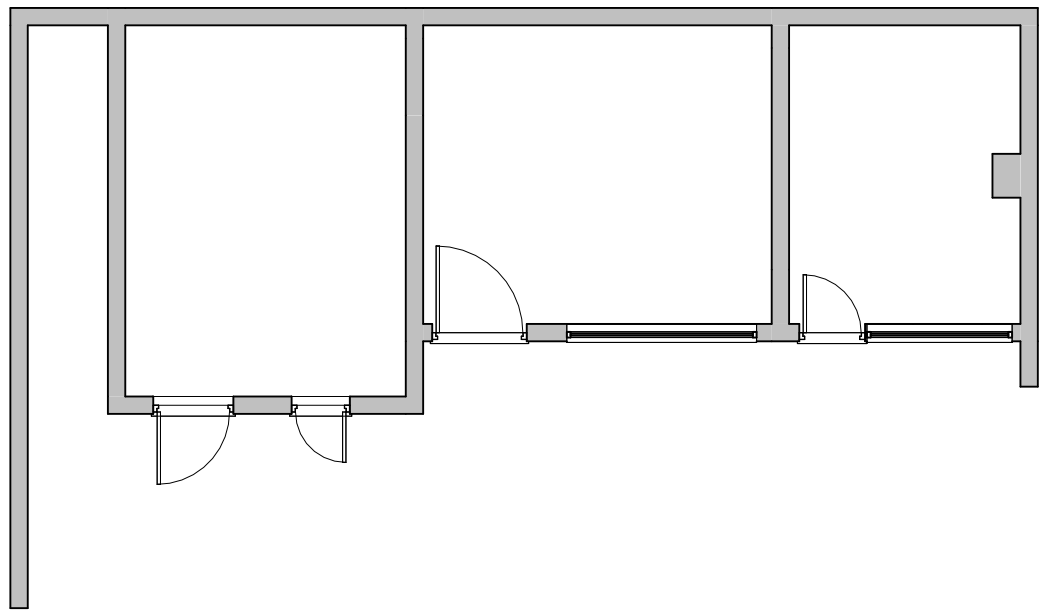

Existing Ground Floor Plan
Scale: 1 : 100

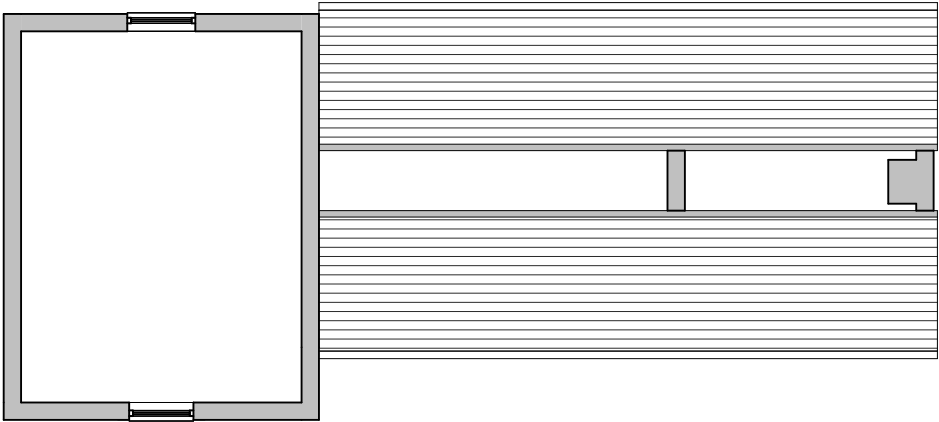

Existing First Floor Plan
Scale: 1 : 100

No.	Description	Date
Drawing Issue Status: PLANNING APPLICATION No dimensions to be scaled from this drawing either in paper or electronic form. All dimensions to be checked on site prior to manufacture, setting out, or construction. Any discrepancies to be notified for clarification. All work to be carried out strictly in accordance with current Approved Documents, British Standards, Codes of Practice, statutory regulations, and manufacturers instructions whether specifically referred to or not. This drawing and any design there on is the copyright of Richard Jagger & RJ Design (Architectural Services) Limited and must not be reproduced in any way without their written consent. All references to RJ Design or other abbreviation, shall be taken to mean "RJ Design (Architectural Services) Limited". CIAT CHARTERED PRACTICE Richard Jagger MCIAT Chartered Architectural Technologist CIAT Chartered Practice		
RJ DESIGN Architectural Services 07721 996296 www.rj-design.co.uk		
Project: Conversion to Dwelling Rear of 27 Hoyle Mill Road		
Client: Mr S. Cardwell		
Sheet Title: Existing Floor Plans		
Date:	Scale:	Sheet Size:
Nov '22	As Shown	A2
Project No:	Drwg No:	Rev:
22/	A201	