



Drawing No.	Rev No.
MAM001 -003	

DO NOT SCALE: Contractor to check all dimensions and report any omissions or errors


NOTES

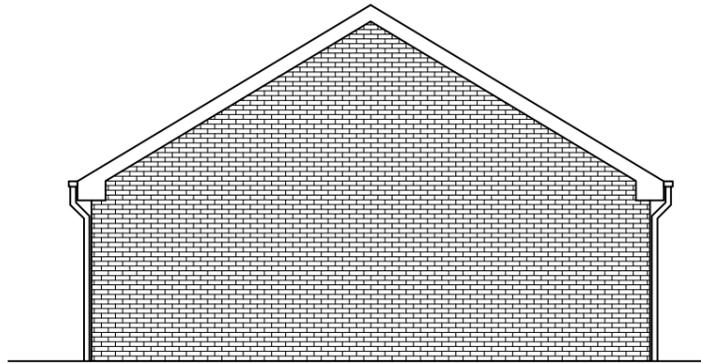


PROPOSED END ELEVATION
SCALE 1:100 AT A3

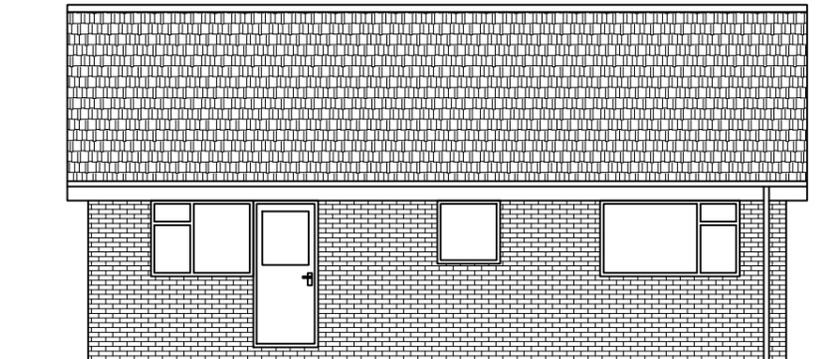

PROPOSED REAR ELEVATION
SCALE 1:100 AT A3

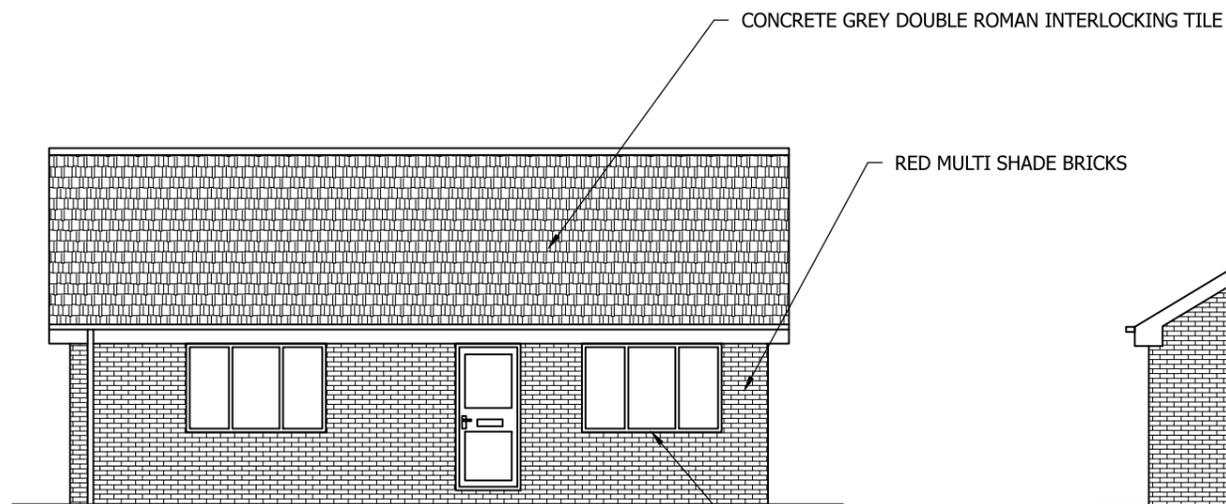

PROPOSED FRONT ELEVATION
SCALE 1:100 AT A3

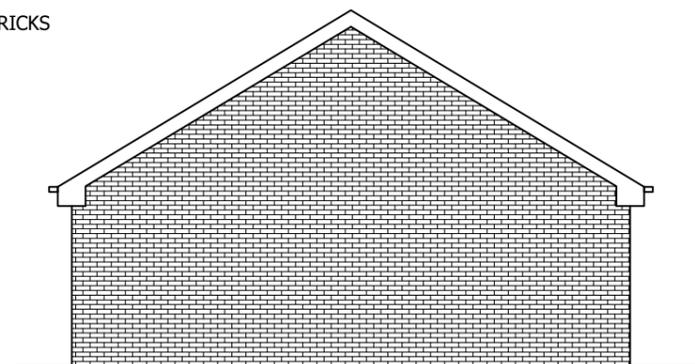

PROPOSED END ELEVATION
SCALE 1:100 AT A3

PLOT 1 & 3 AS DRAWN
PLOT 2 OPPOSITE HAND

Rev	Description	By	Chk	App	Date
-----	-------------	----	-----	-----	------

JRB DESIGNS Ltd
1 Saville Road
Cudworth
Barnsley
S72 8LT
Tel: 01226 383542
Fax: 01226 380078
Mob: 07970 541192
Email: john@jrbdesigns.co.uk

This drawing is copyright. © jrbdesigns Ltd.

Client **MR A MOSS**

Drawing Title **PROPOSED ELEVATIONS PLOT 1**

Address **LAND AT SPRINGFIELD ROAD
GRIMETHORPE
BARNSELY
S72**

Project Title: **PROPOSED THREE NEW
DETACHED DWELLINGS**

Purpose of Issue: **PLANNING**

Drawing Status **FIRST ISSUE**

Scale at A3 AS SHOWN	Drawn By JRB	Date 16/12/2014
Checked By	Date 16/12/2014	Approved By Date 16/12/2014

Project No. MAM001	Drawing No. 003	Revision -
------------------------------	---------------------------	----------------------

APPROVAL INFORMATION TENDER CONTRACT CONSTRUCTION