



SOUTH EAST ELEVATION

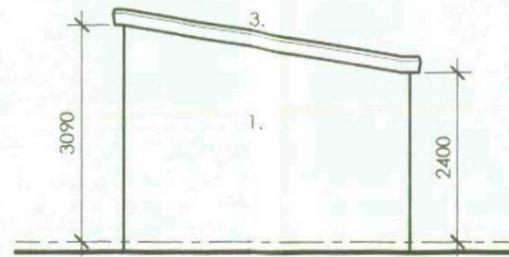


NORTH EAST ELEVATION

KEY


- 1. FAIR FACED CONCRETE WALLING
- 2. COLOUR COATED PROFILED METAL CLADDING, COLOUR REF: PIGEON GREY, BS 18 B 17
- 3. COLOUR COATED EAVES AND VERGE TRIMS, COLOUR REF: FOREST GREEN, RAL 6002
- 4. STEEL/TIMBER DOORS FINISHED IN FOREST GREEN, RAL 6002

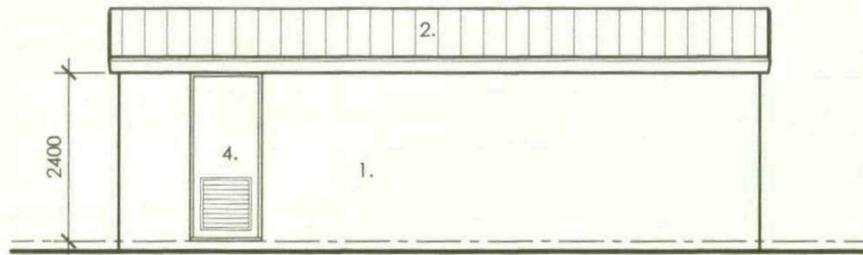

NORTH WEST ELEVATION

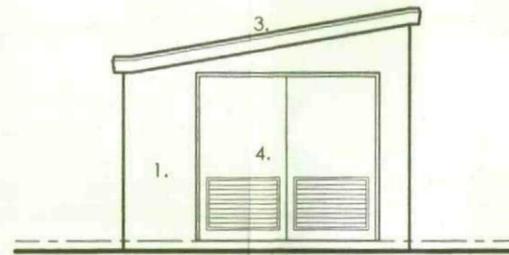

SOUTH WEST ELEVATION

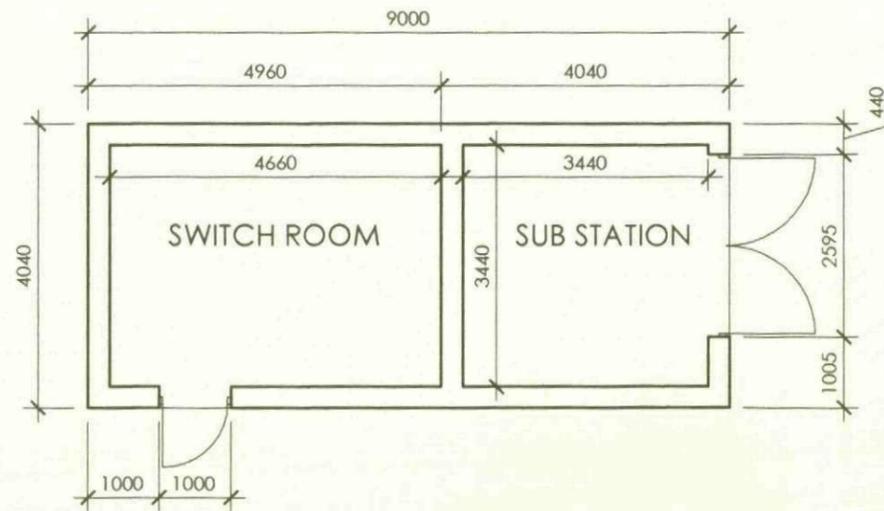

FLOOR PLAN


**TP ARCHITECTURE**

9 BIRCHWOOD MOUNT  
LEEDS  
LS17 8PN

T: 0113 2690458

M: 07766 015350

E: tparchitecture@aol.com

 


PROPOSED INDUSTRIAL DEVELOPMENT  
WHARNCLIFFE BUSINESS PARK  
BARNSELY  
for  
GLASS RECYCLING UK

PROPOSED SUB STATION/SWITCHROOM  
FLOOR PLANS AND ELEVATIONS


Date: OCTOBER 2009 Scale (at A3): 1:100

Project no: 1014 Drawing no: 010 Revision:

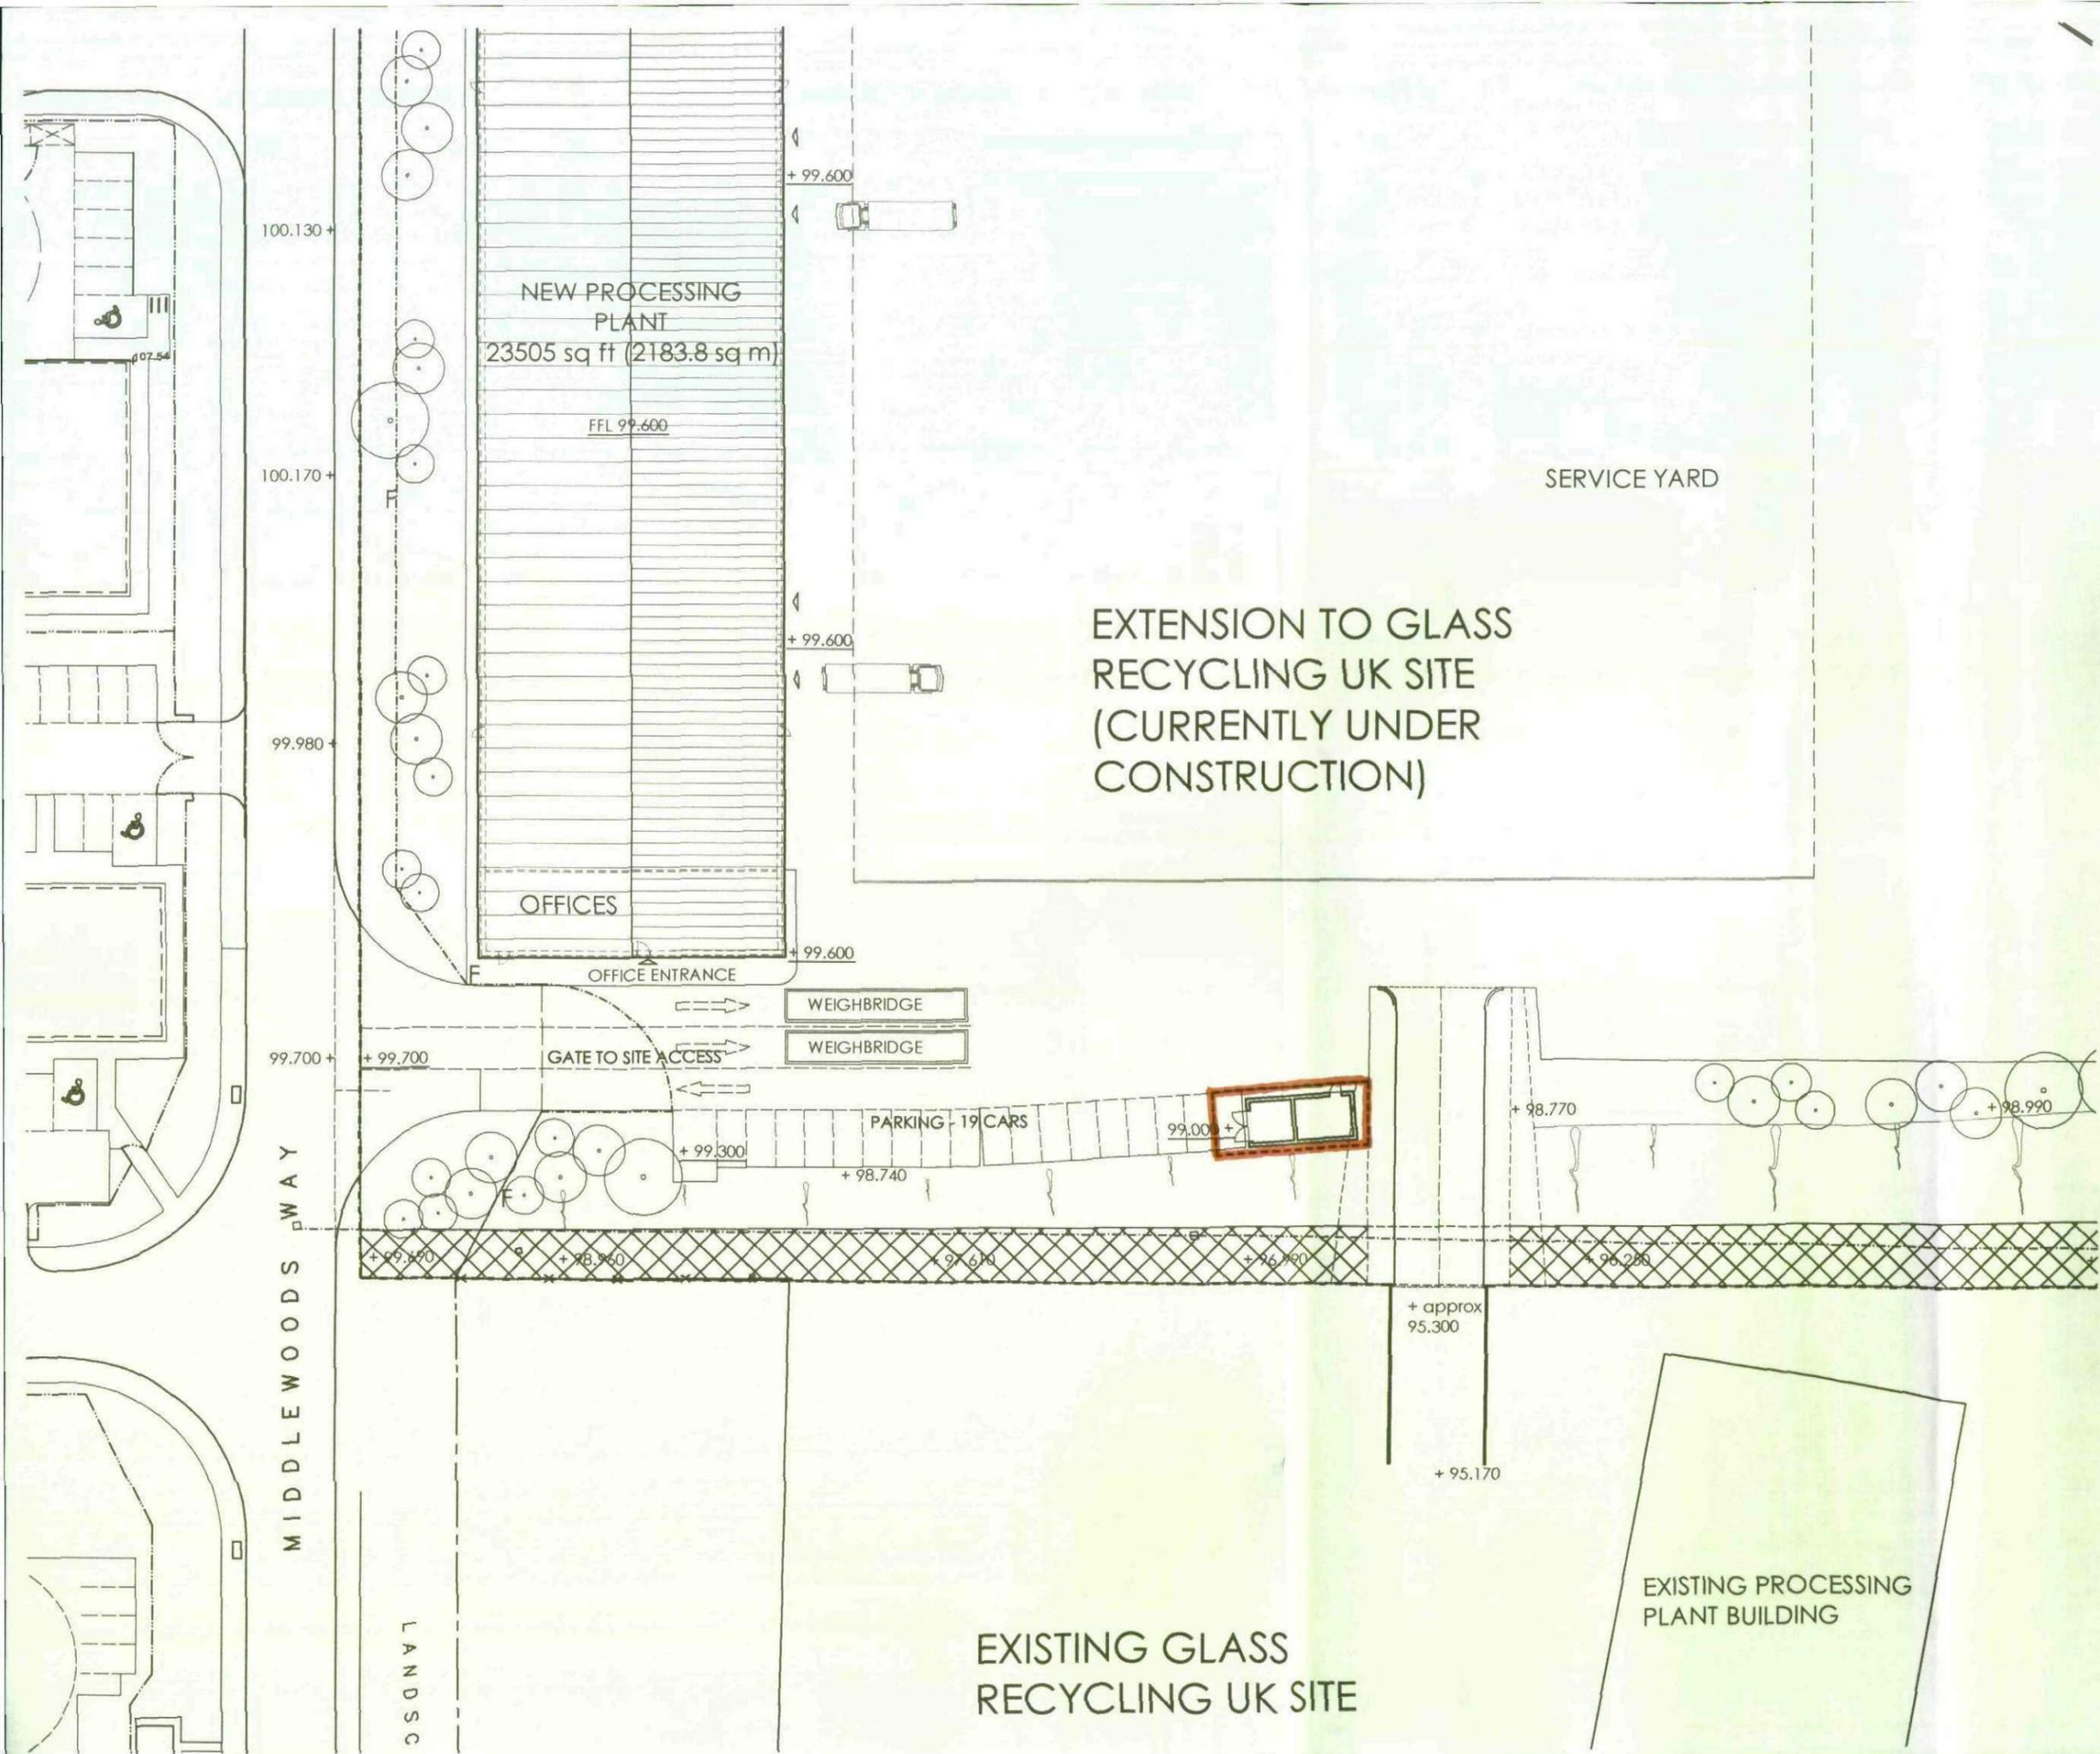

**TP ARCHITECTURE**

9 BIRCHWOOD MOUNT  
LEEDS  
LS17 8PN  
T: 0113 2690458  
M: 07746 015350  
E: tparchitecture@aol.com

 


PROPOSED INDUSTRIAL DEVELOPMENT  
WHARNCLIFFE BUSINESS PARK  
BARNSELY  
for  
GLASS RECYCLING UK

PROPOSED SUB STATION/SWITCHROOM  
SITE LAYOUT

Date:	Scale (at A3):
OCTOBER 2009	1:500
Project no:	Drawing no:
1014	017
	Revision:

EXISTING GLASS  
RECYCLING UK SITE


EXISTING PROCESSING  
PLANT BUILDING

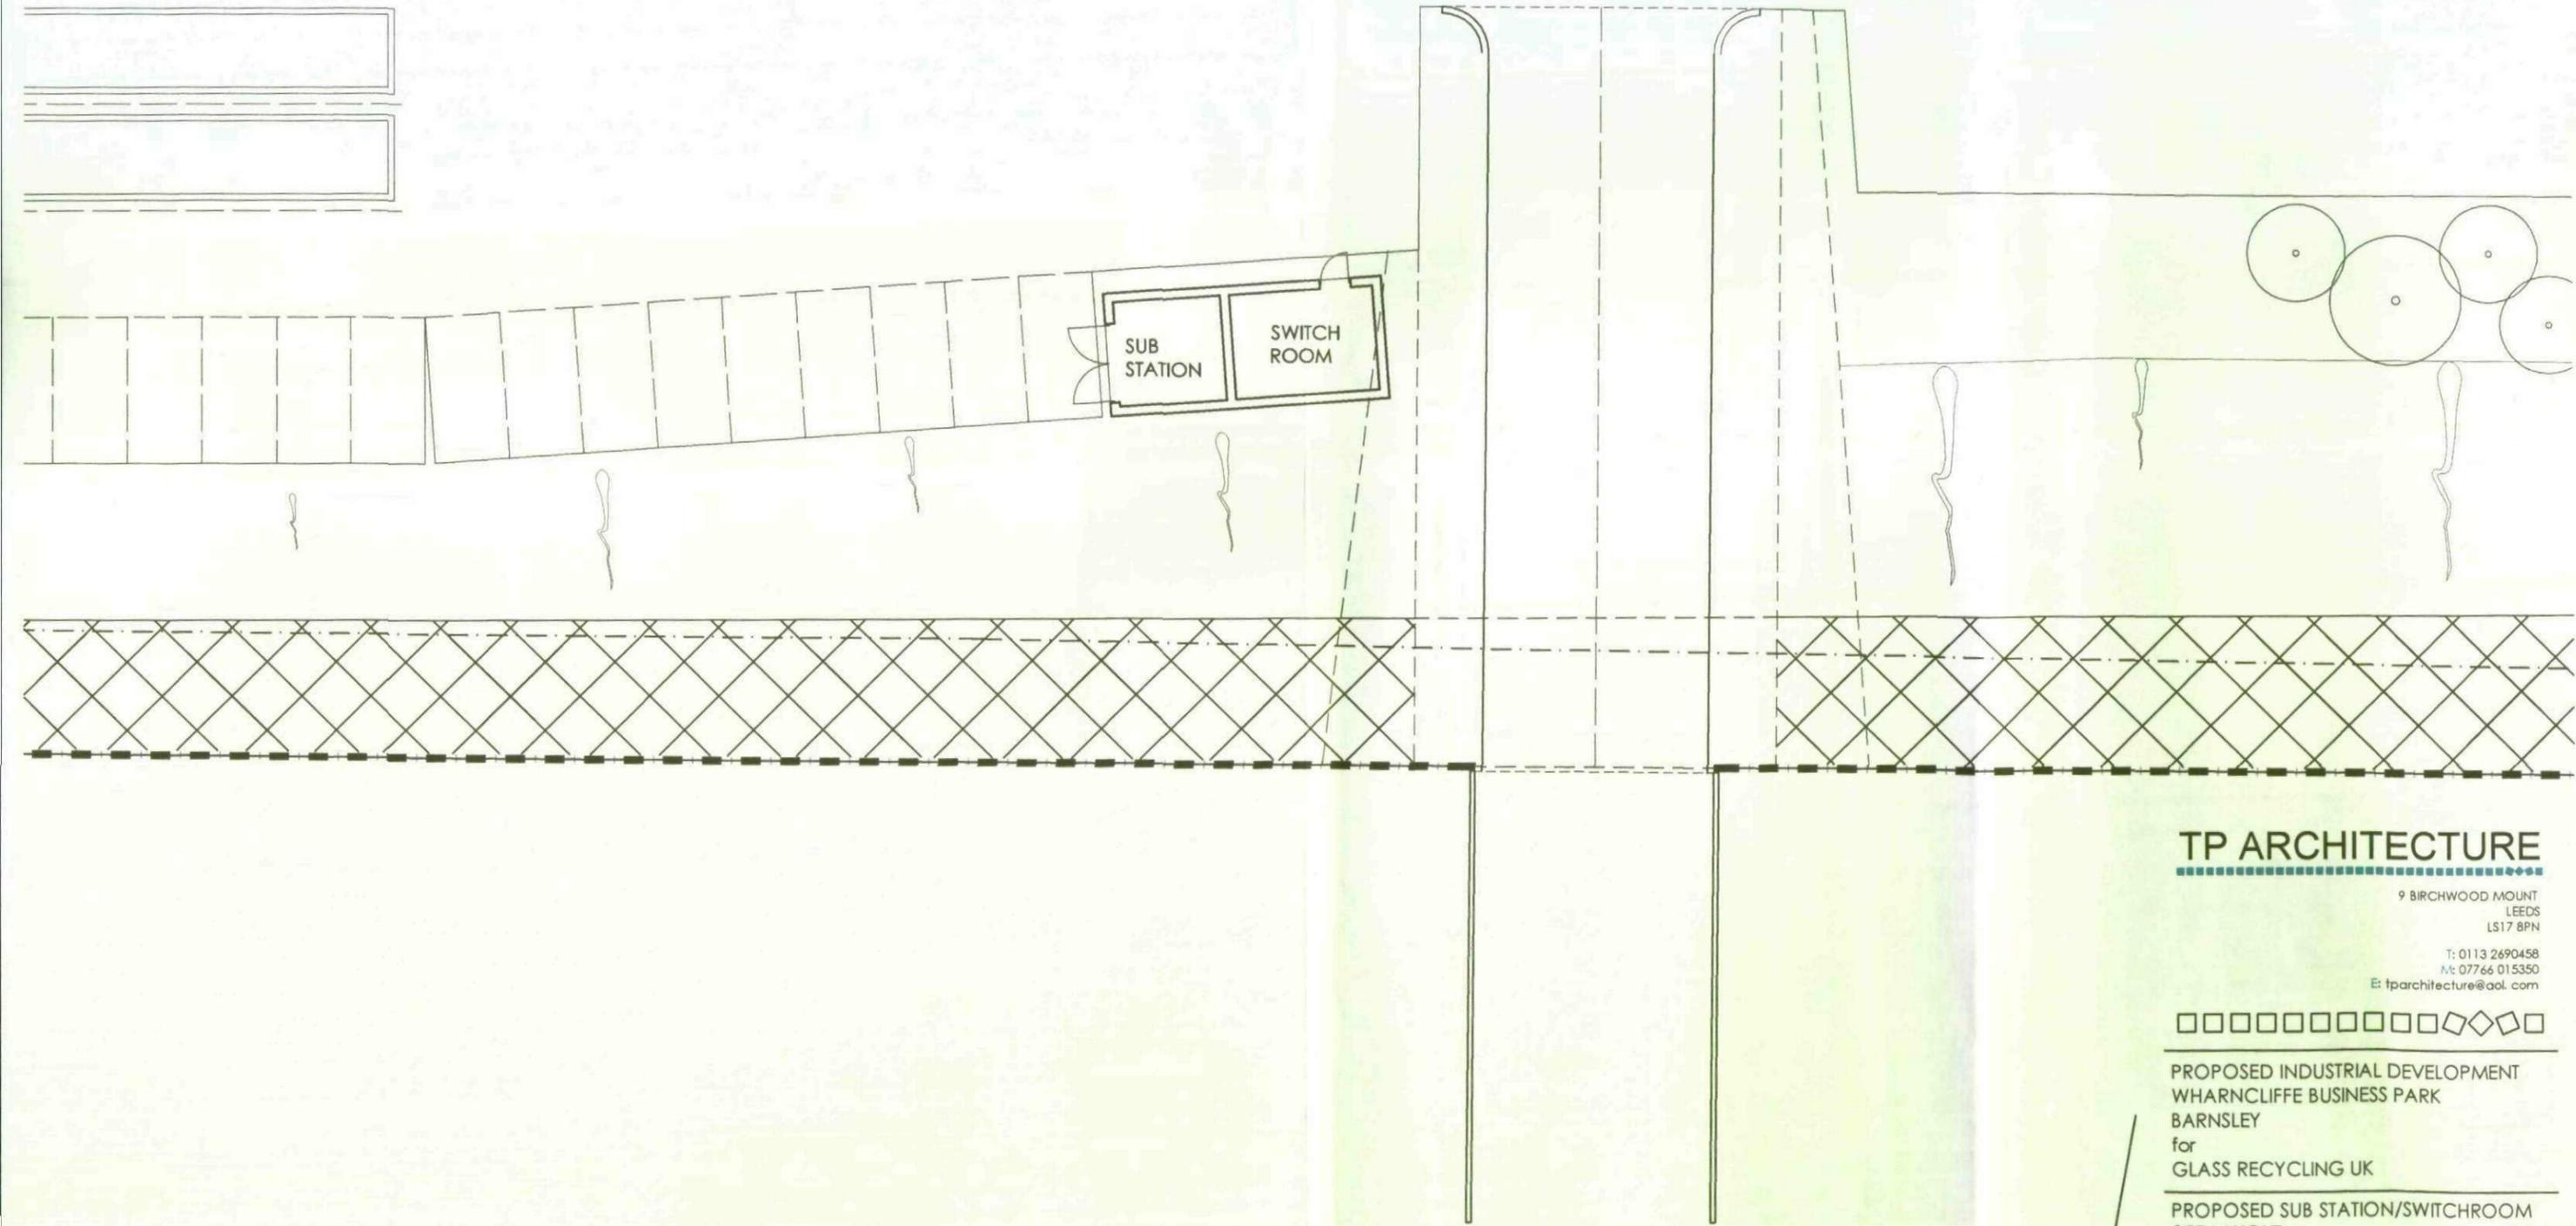

**TP ARCHITECTURE**

9 BIRCHWOOD MOUNT  
LEEDS  
LS17 8PN


T: 0113 2690458  
M: 07766 015350  
E: tparchitecture@aol.com

 

PROPOSED INDUSTRIAL DEVELOPMENT  
WHARNCLIFFE BUSINESS PARK  
BARNSELY  
for  
GLASS RECYCLING UK


PROPOSED SUB STATION/SWITCHROOM  
SITE LAYOUT

Date:	Scale (at A3):
OCTOBER 2009	1:200
Project no:	Drawing no:
1014	016
	Revision:

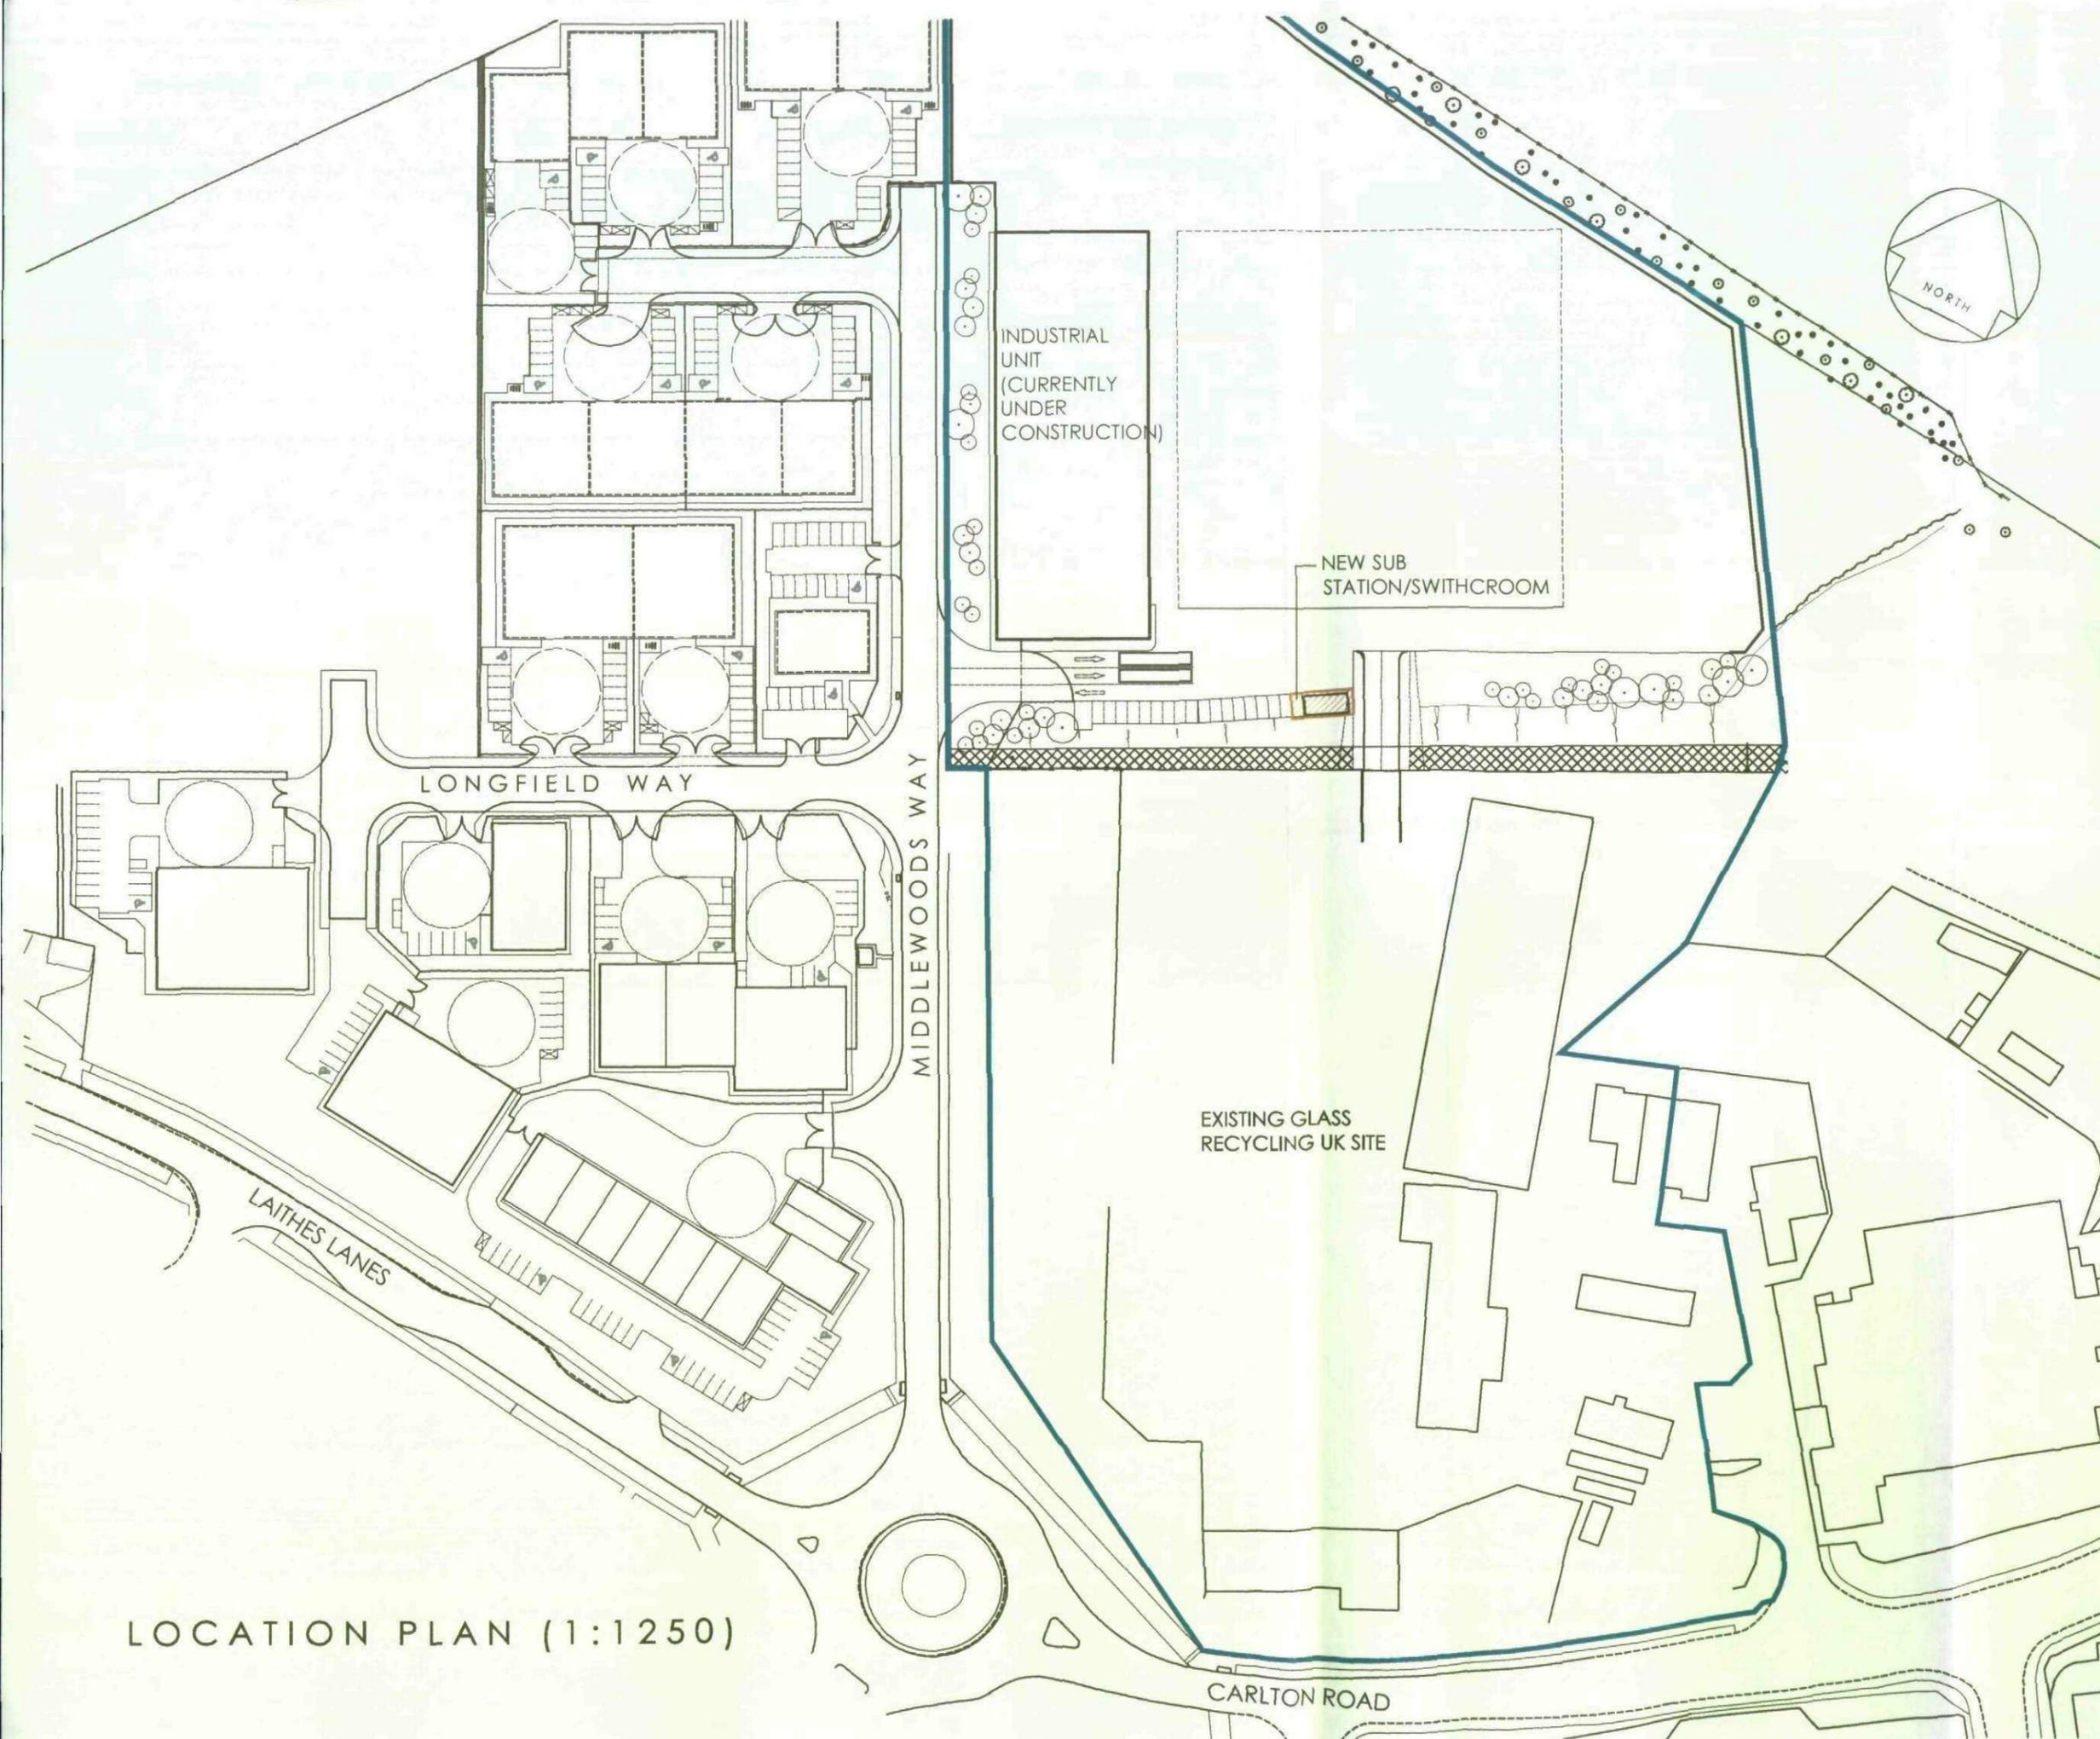

LOCATION PLAN (1:1250)

**TP ARCHITECTURE**  
 9 BIRCHWOOD MOUNT  
 LEEDS  
 LS17 8PN  
 T: 0113 2690458  
 M: 07766 015350  
 E: tparchitecture@aol.com

 

PROPOSED INDUSTRIAL DEVELOPMENT  
 WHARNCLIFFE BUSINESS PARK  
 BARNSELY  
 for  
 GLASS RECYCLING UK  
 LOCATION PLAN

Date:	OCTOBER 2009	Scale (at A3):	1:1250
Project no:	1014	Drawing no:	019
		Revision:	