



This drawing is the copyright of Rosetta Landscape Design and cannot be reproduced in any form without the express consent of the company. Written and scaled dimensions to be checked on site, any discrepancies reported prior to work commencing. If in doubt please ask.

This drawing has been prepared for the purpose of planning approval.


LEGEND

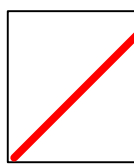


Site boundary

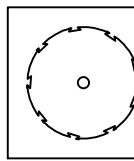


Existing tree
(to be retained)

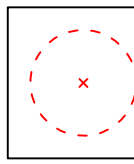

Existing tree
(to be removed)

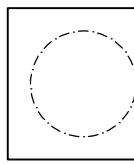

Root protection area of retained trees
in line with BS 5837:2012

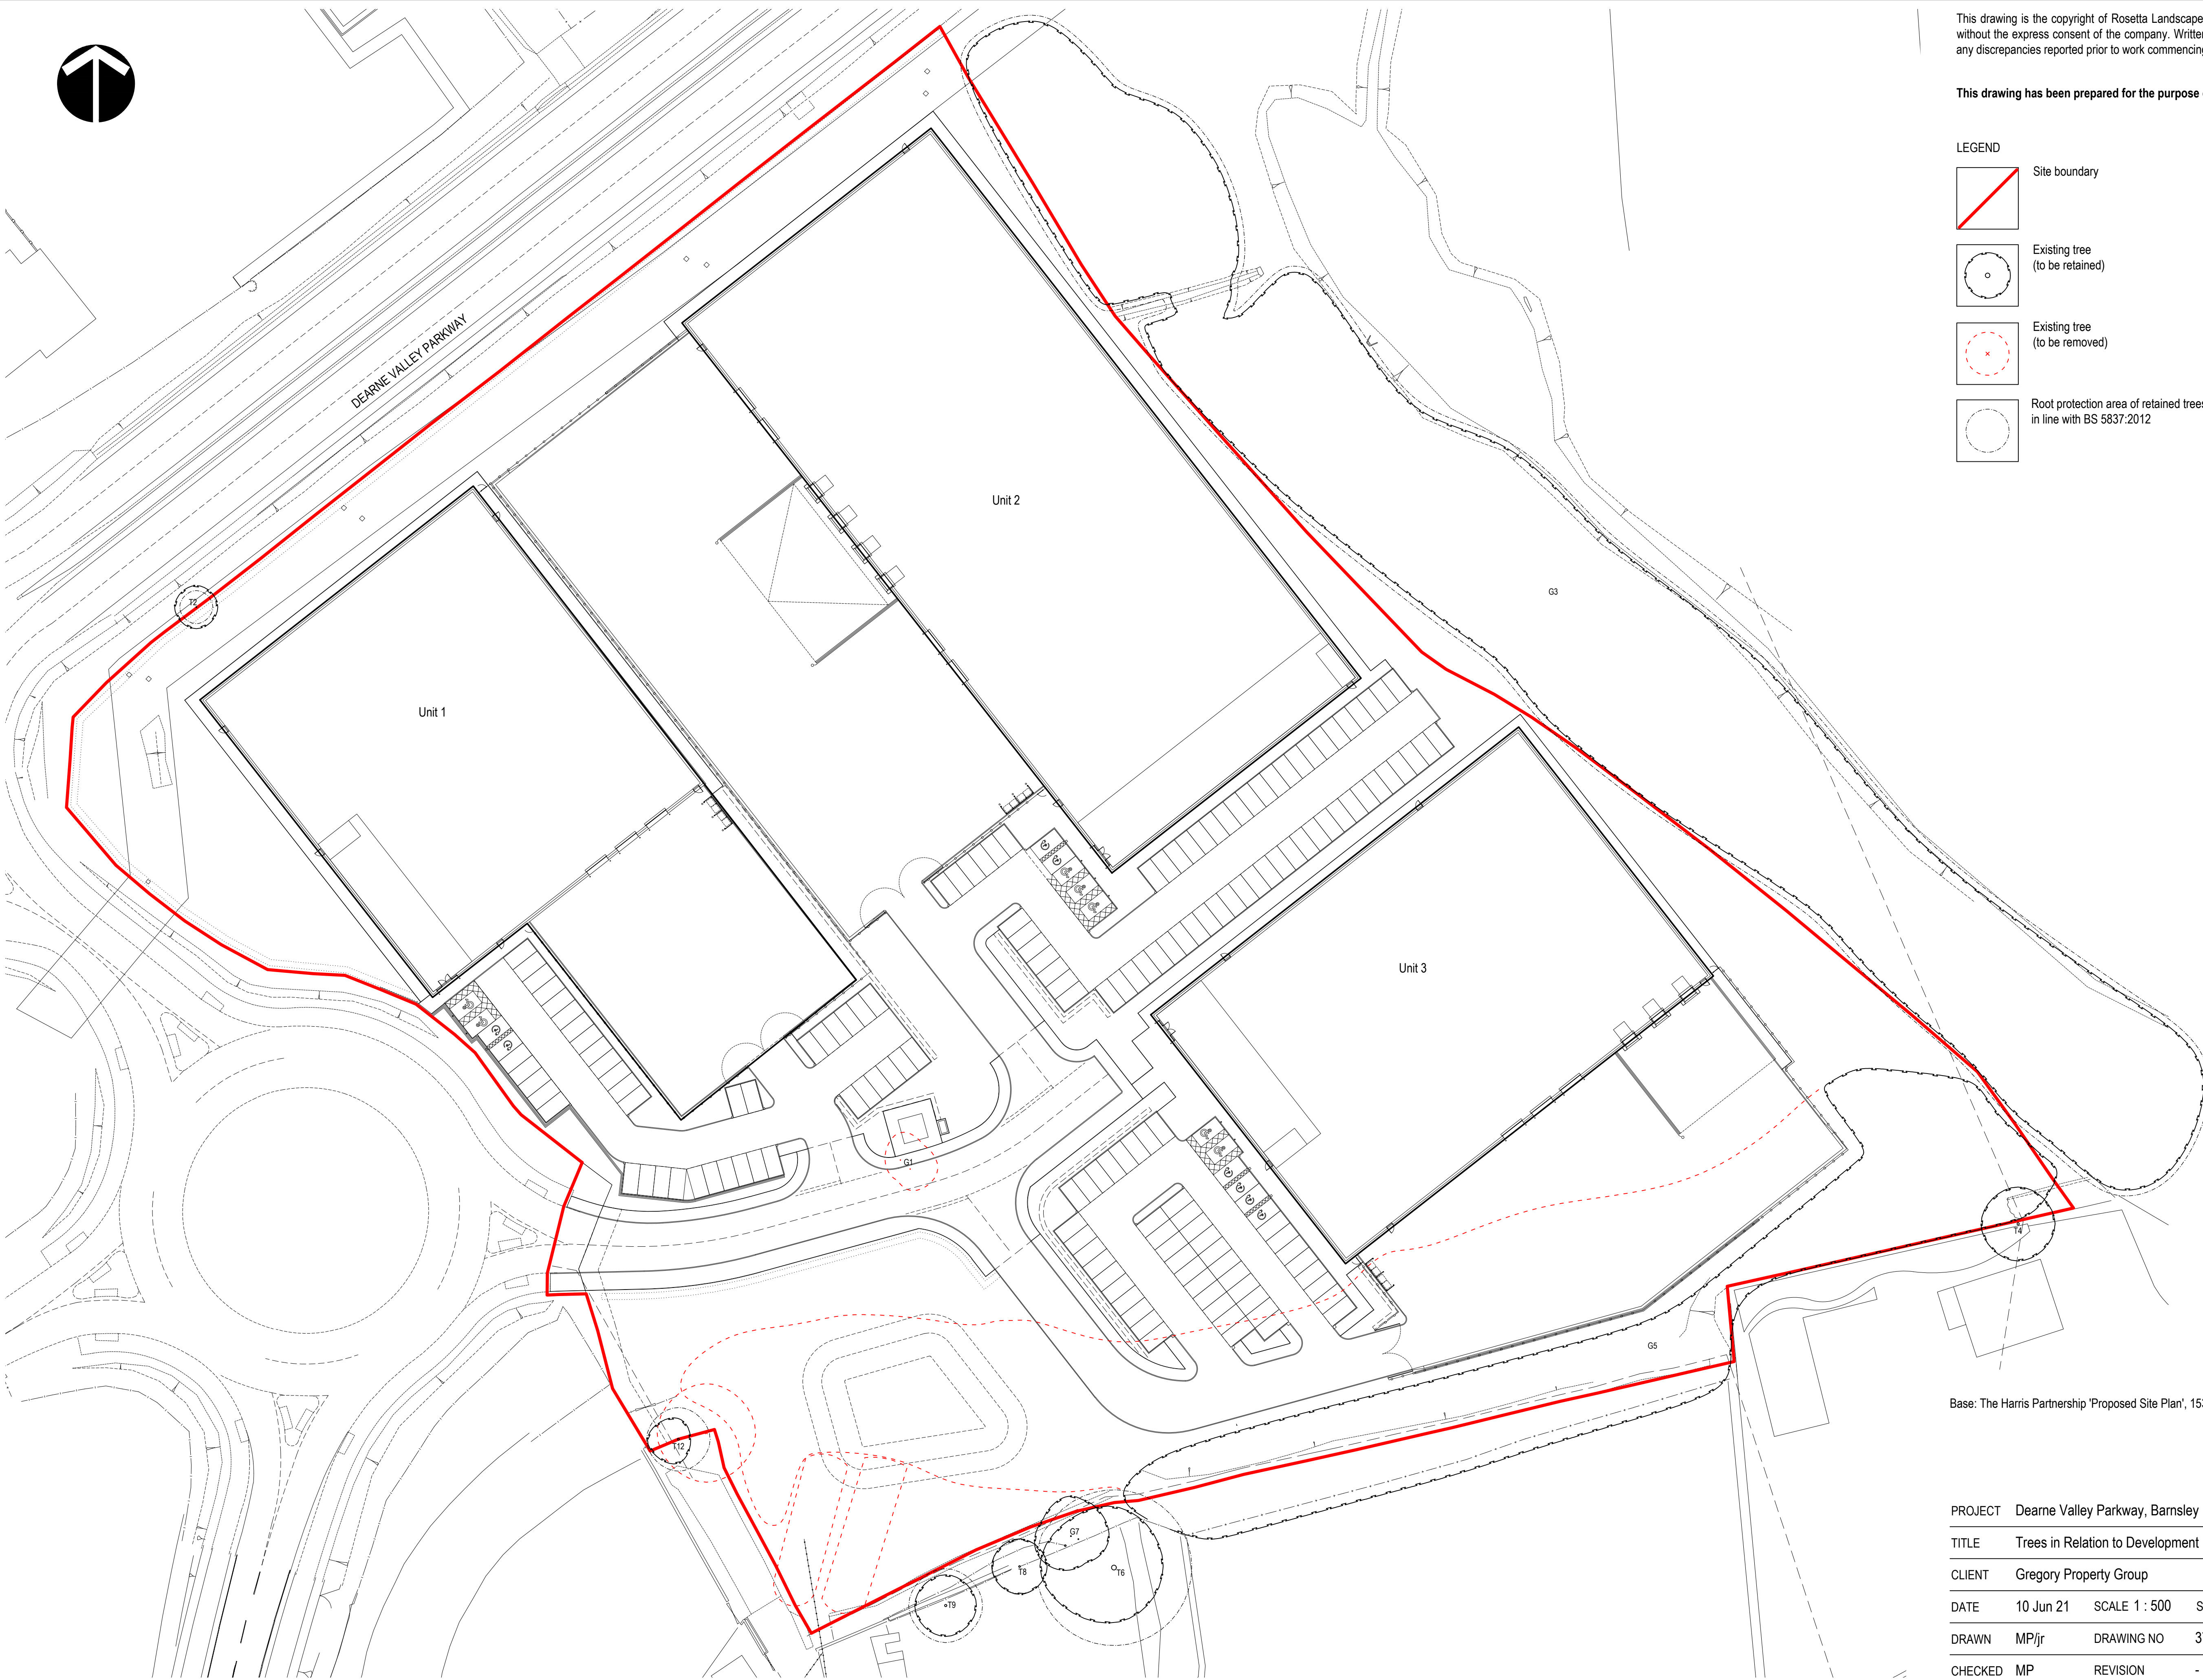

Base: The Harris Partnership 'Proposed Site Plan', 15315-(P)111 received 30May21

PROJECT	Dearne Valley Parkway, Barnsley		
TITLE	Trees in Relation to Development		
CLIENT	Gregory Property Group		
DATE	10 Jun 21	SCALE 1 : 500	SHEET A1
DRAWN	MP/jr	DRAWING NO	3784/2
CHECKED	MP	REVISION	-



Chartered Landscape Architects

Swallow's Nest, Main Street
Askham Richard, York, YO23 3PT

Telephone +44 (0)1904 500410

Email design@rosettalandscape.co.uk
Web www.rosettalandscape.co.uk