

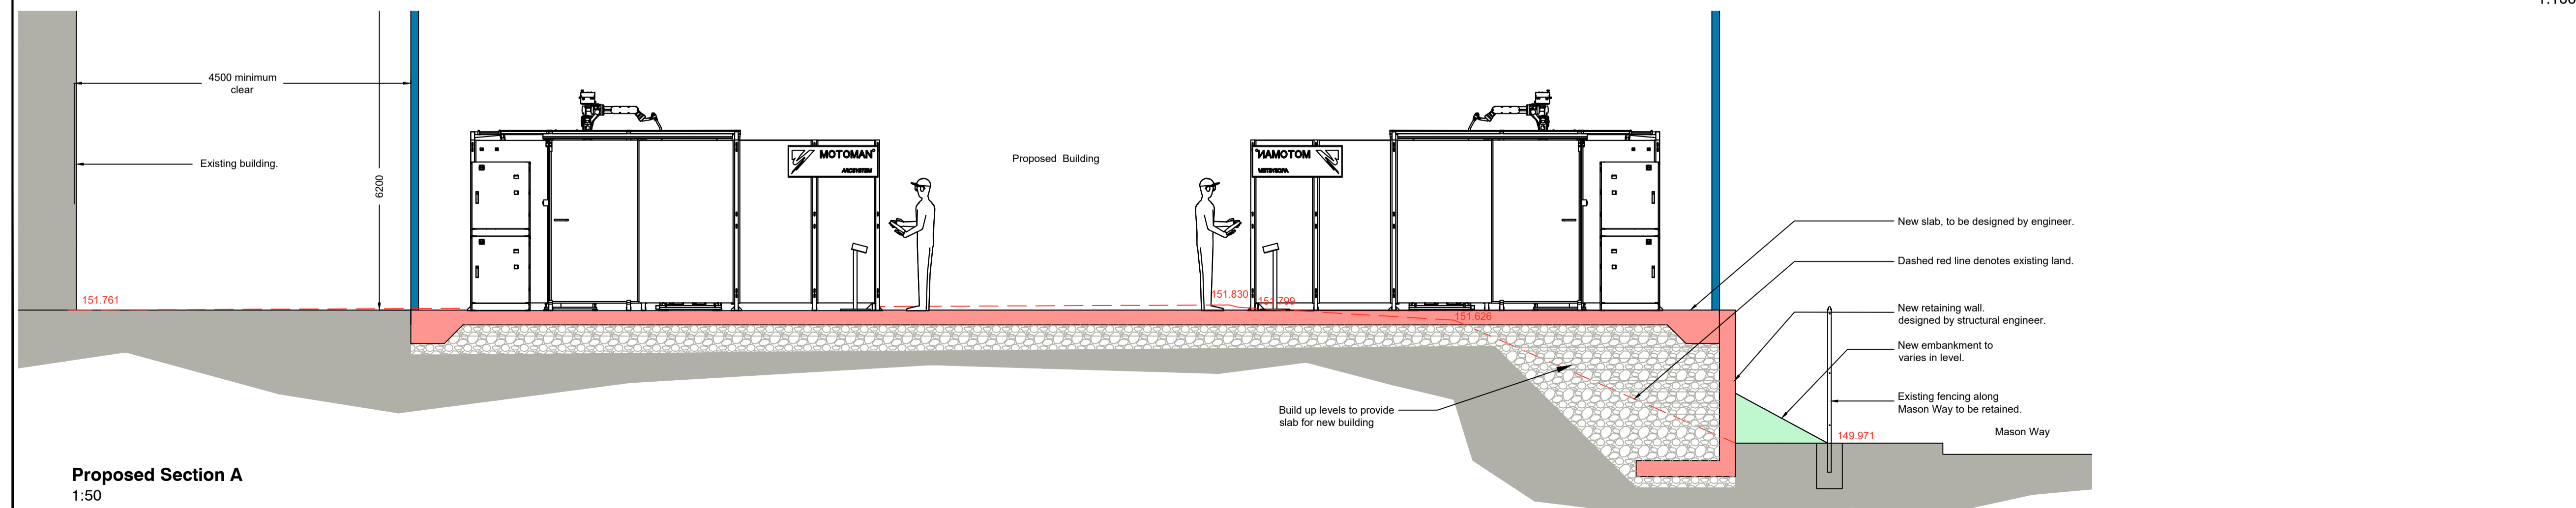


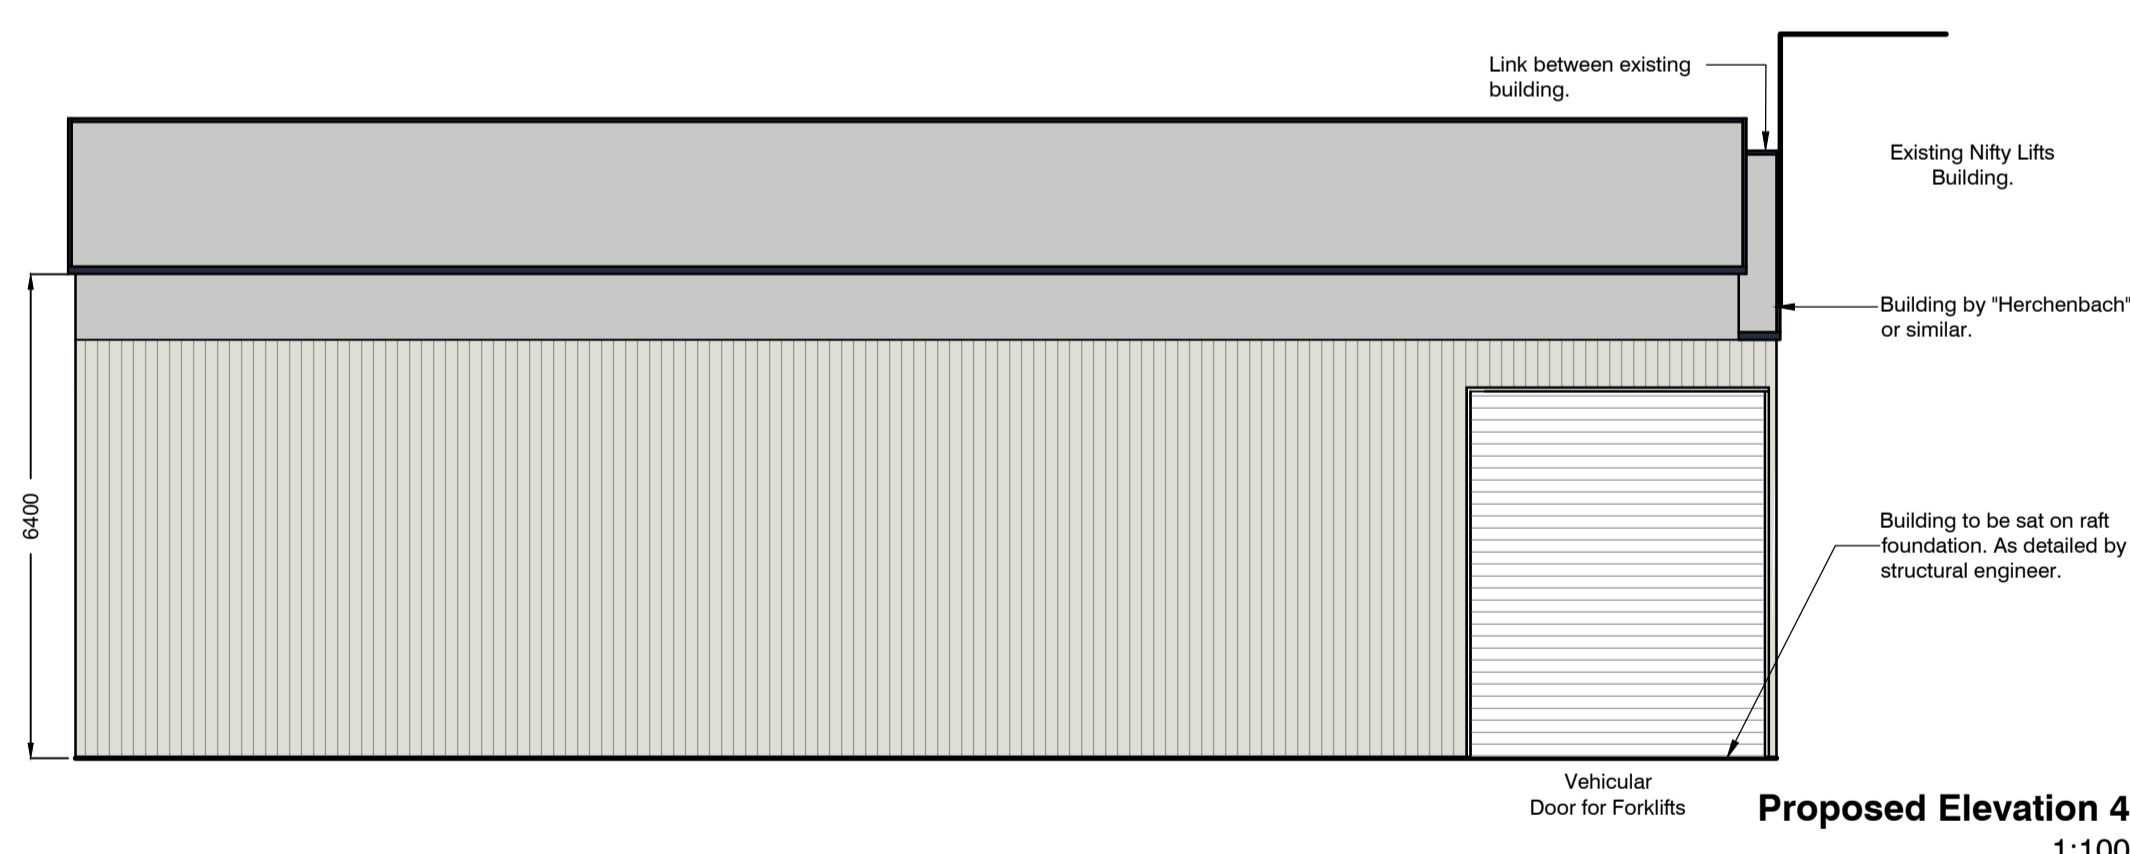

Proposed Site Plan
1:100

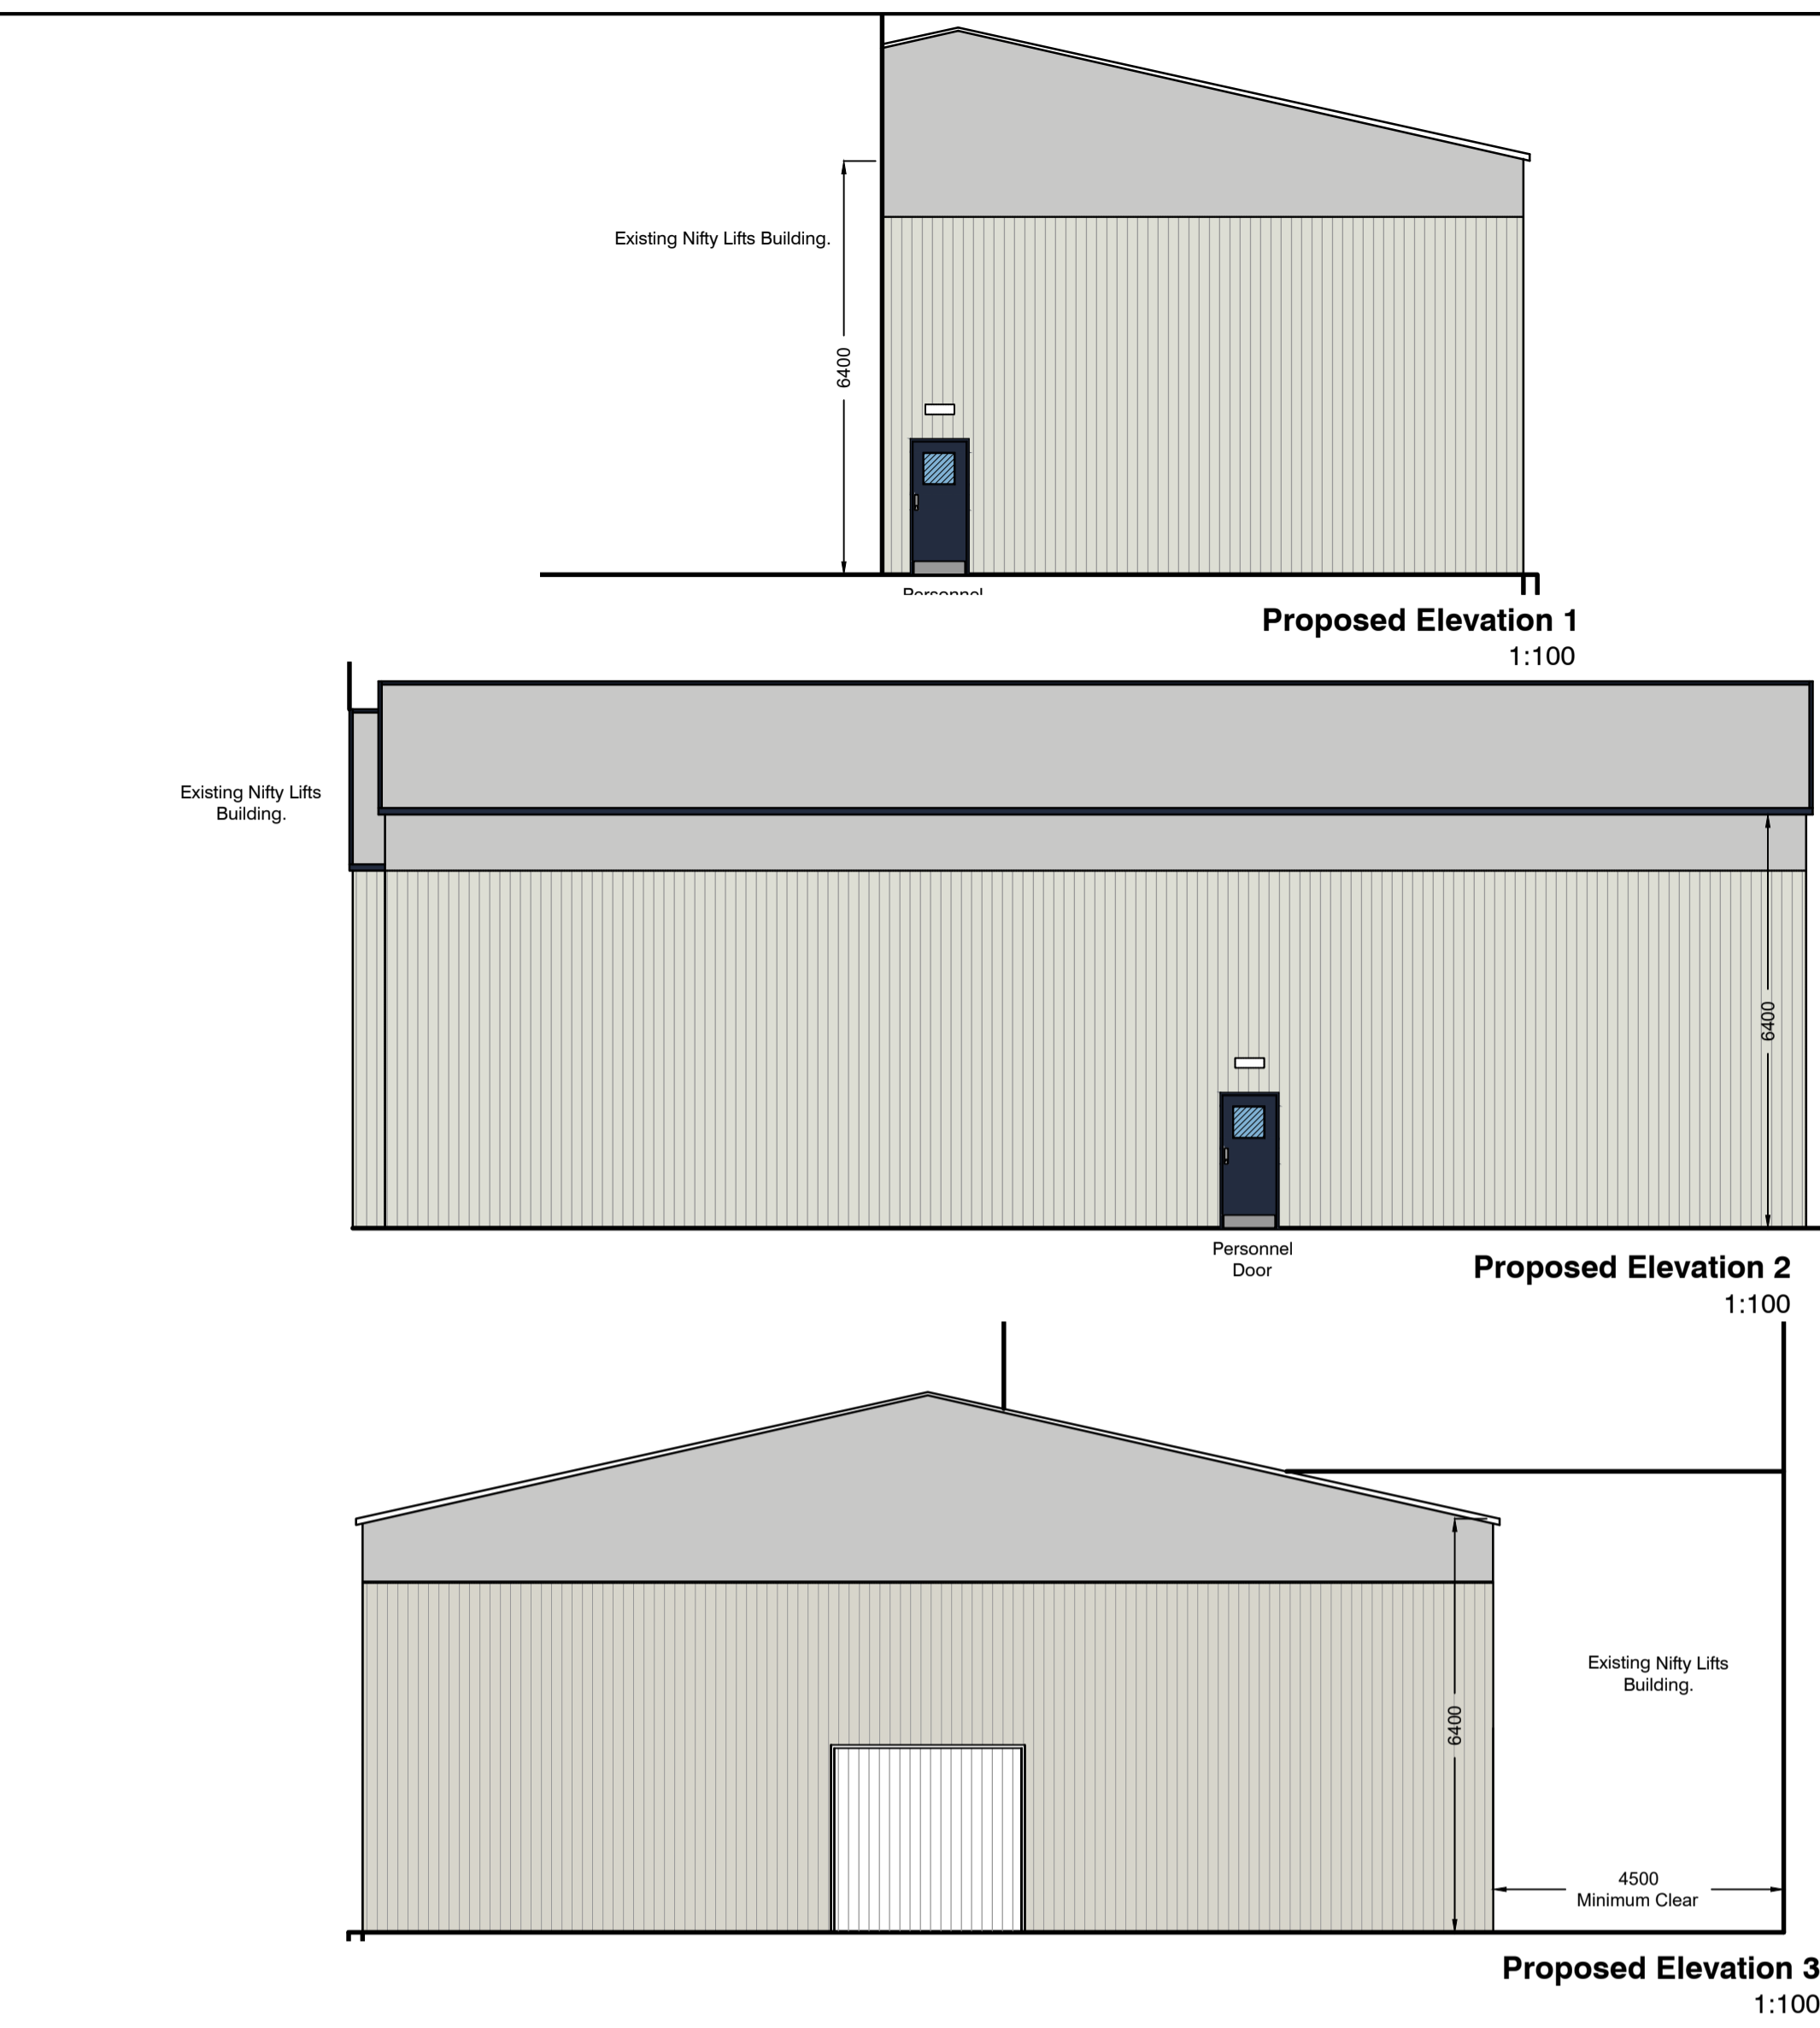

Proposed Section A
1:50

- Notes:
- Proposed Link
 - Grassed Area
 - Proposed New Building
 - Proposed New Yard

Ref	Date	Revision	Initial
C	16.12.21	Amended Elevations.	BF
B	15.12.21	Compressor slab Redesign	EB
A	09.12.21	Relocation of retaining wall.	BF

Project / Client:
ERECTION OF PROPOSED BUILDING FOR NIFTY LIFTS.

Drawing Title:
PROPOSED PLANS / ELEVATIONS & SECTIONS

John Hill Associates Ltd.
6 Shaw Wood Way,
Shaw Wood Business Park,
Doncaster, DN2 5TB

T 01302 364565
E enquiries@j-h-a.co.uk
W www.j-h-a.co.uk

Scale: **1:200** Date: **December 2021**
Drawn By: **EB** Checked By:

Drawing No: **2021/123/03C** Sheet Size: **A1**