
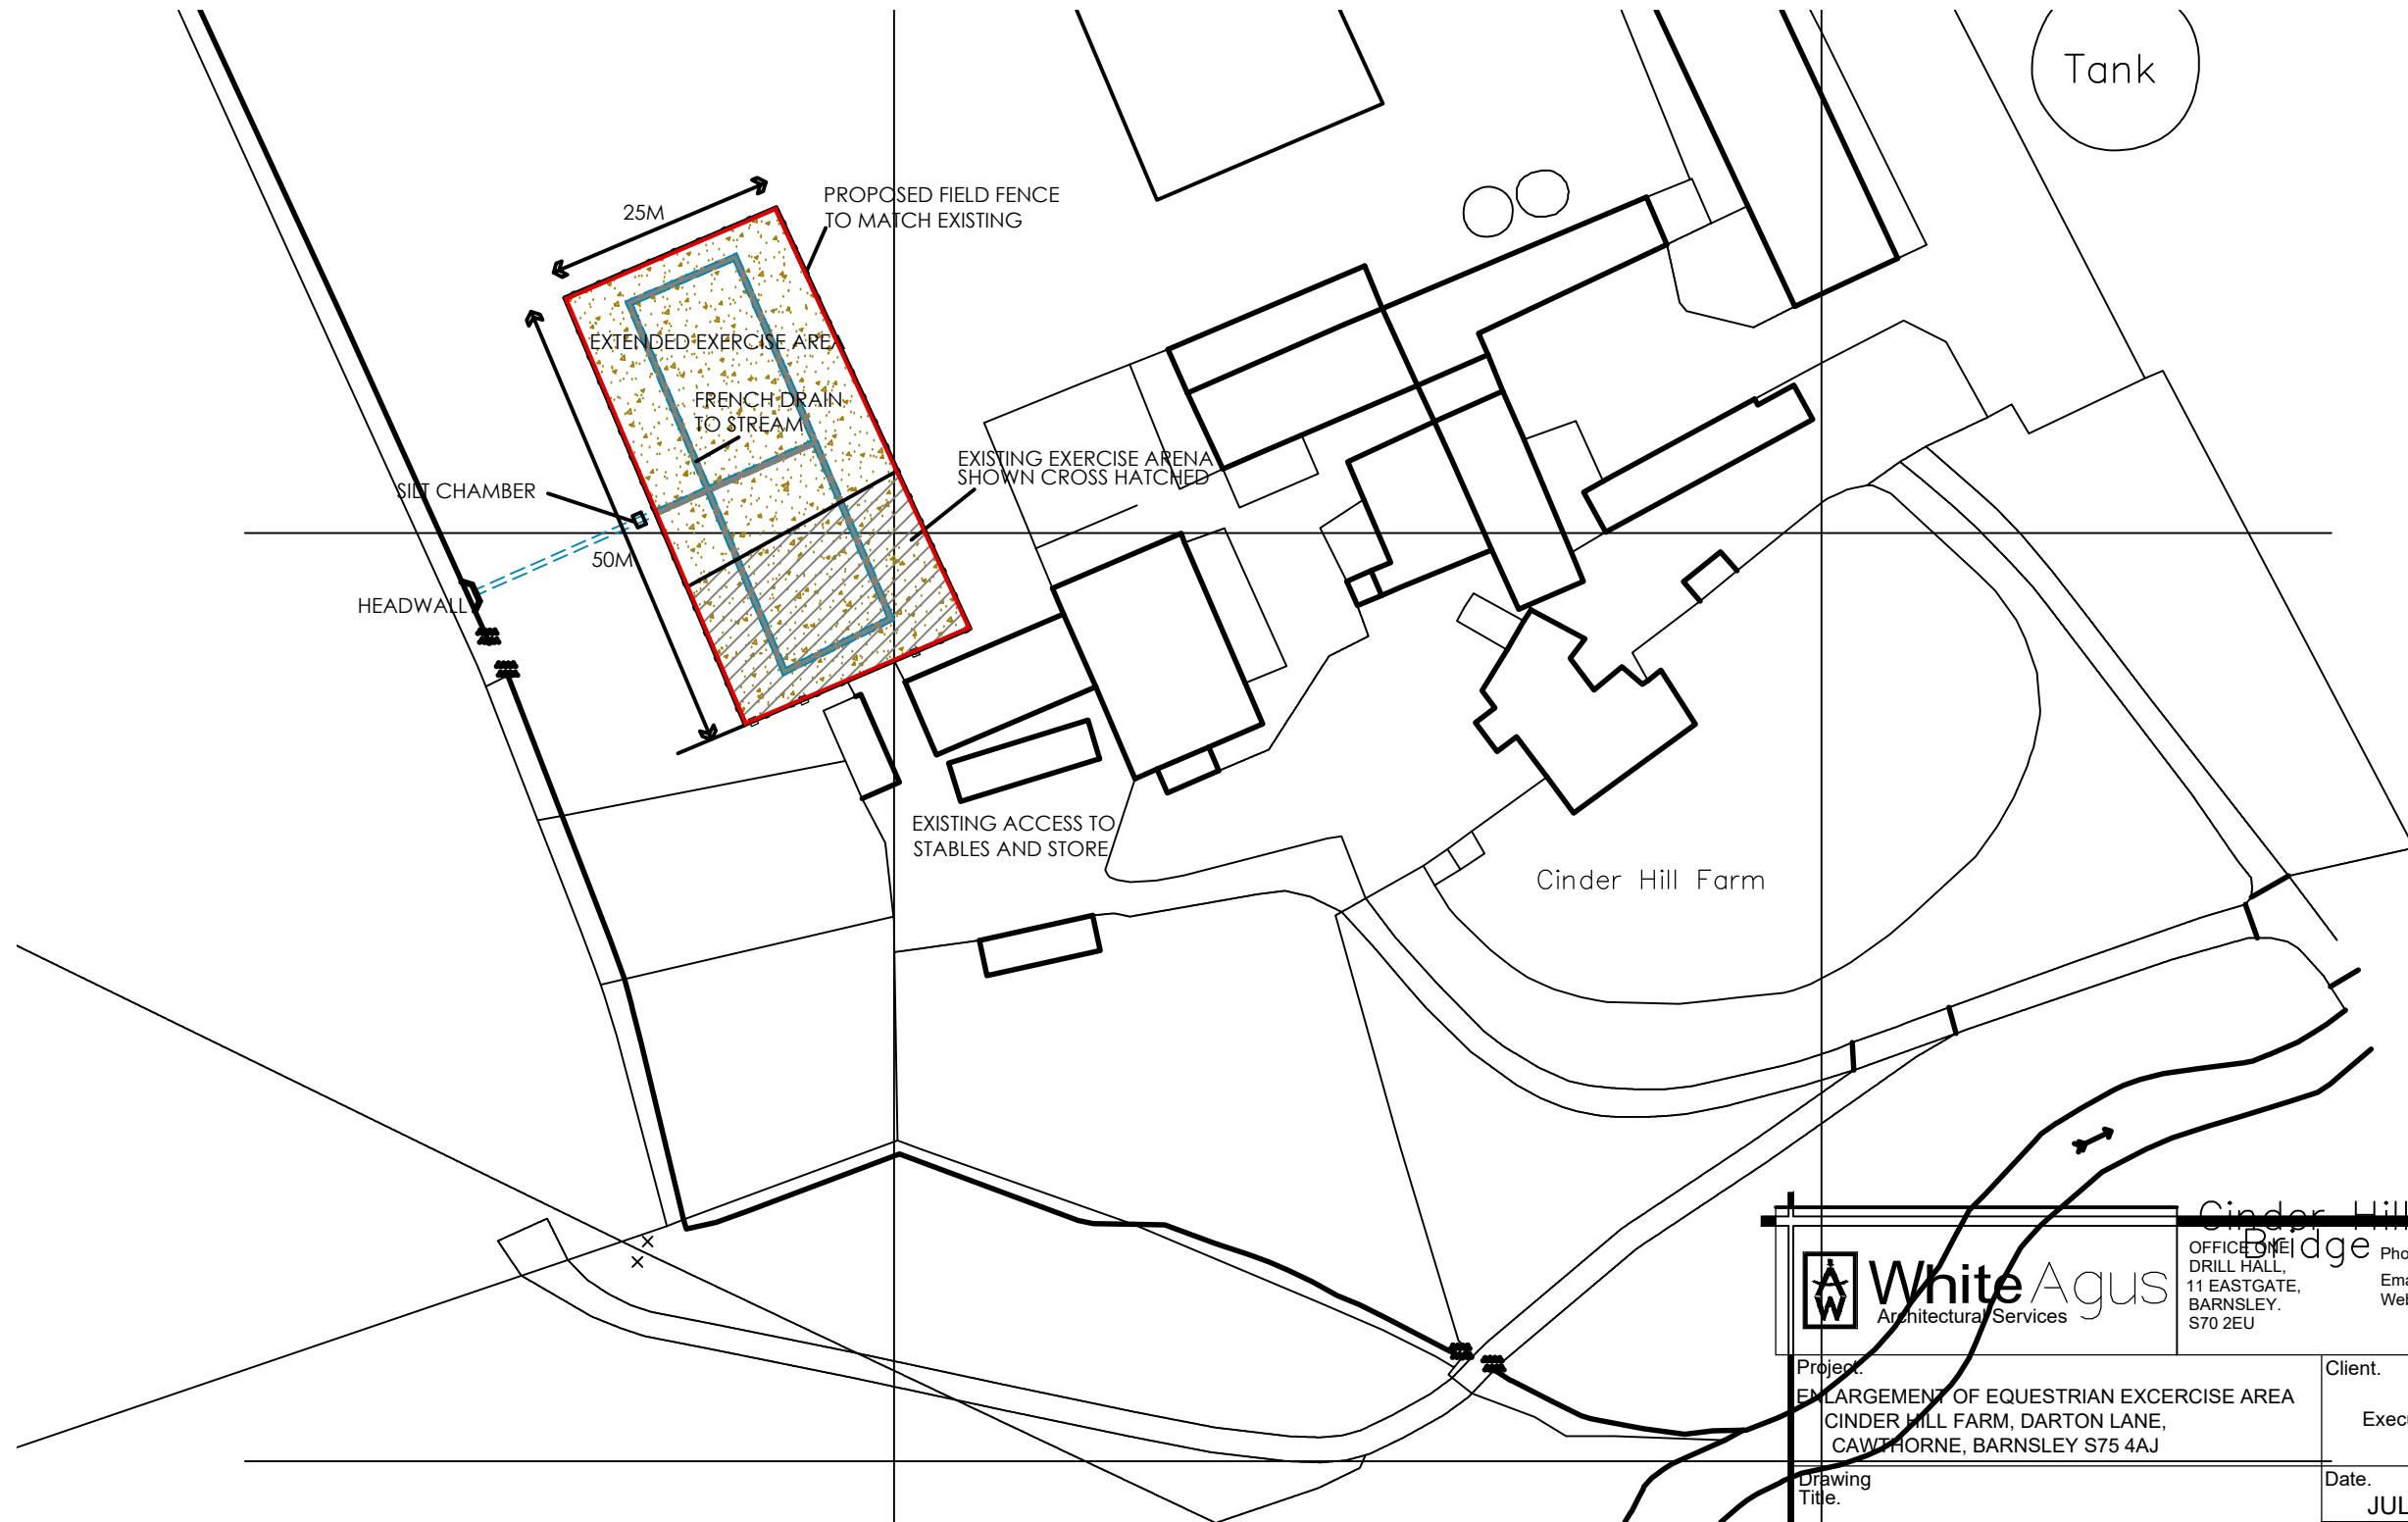


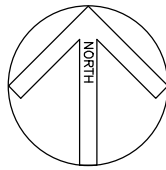

**White Agus**
Architectural Services

OFFICE ONE
DRILL HALL,
11 EASTGATE,
BARNLEY,
S70 2EU

Phone: 01226 208482
Email: info@whiteagus.co.uk
Web: www.whiteagus.co.uk

Project:
ENLARGEMENT OF EQUESTRIAN EXERCISE AREA
CINDER HILL FARM, DARTON LANE,
CAWTHORNE, BARNLEY S75 4AJ

Client:
Executors of Mr Robert Barr

Drawing
Title:
SITE PLAN

Date:
JULY 2026

Scale:
1:500 @ A3

Ref:
26-082

Dwg. No.
01

Rev.

Date	Suffix	Description	Date	Suffix	Description