


IF IN DOUBT PLEASE ASK!

notes:
 this drawing and design is the copyright of aja architects ltd and must not be reproduced in part or in whole without prior written consent. contractors must verify all dimensions on site before commencing work or preparing shop drawings.

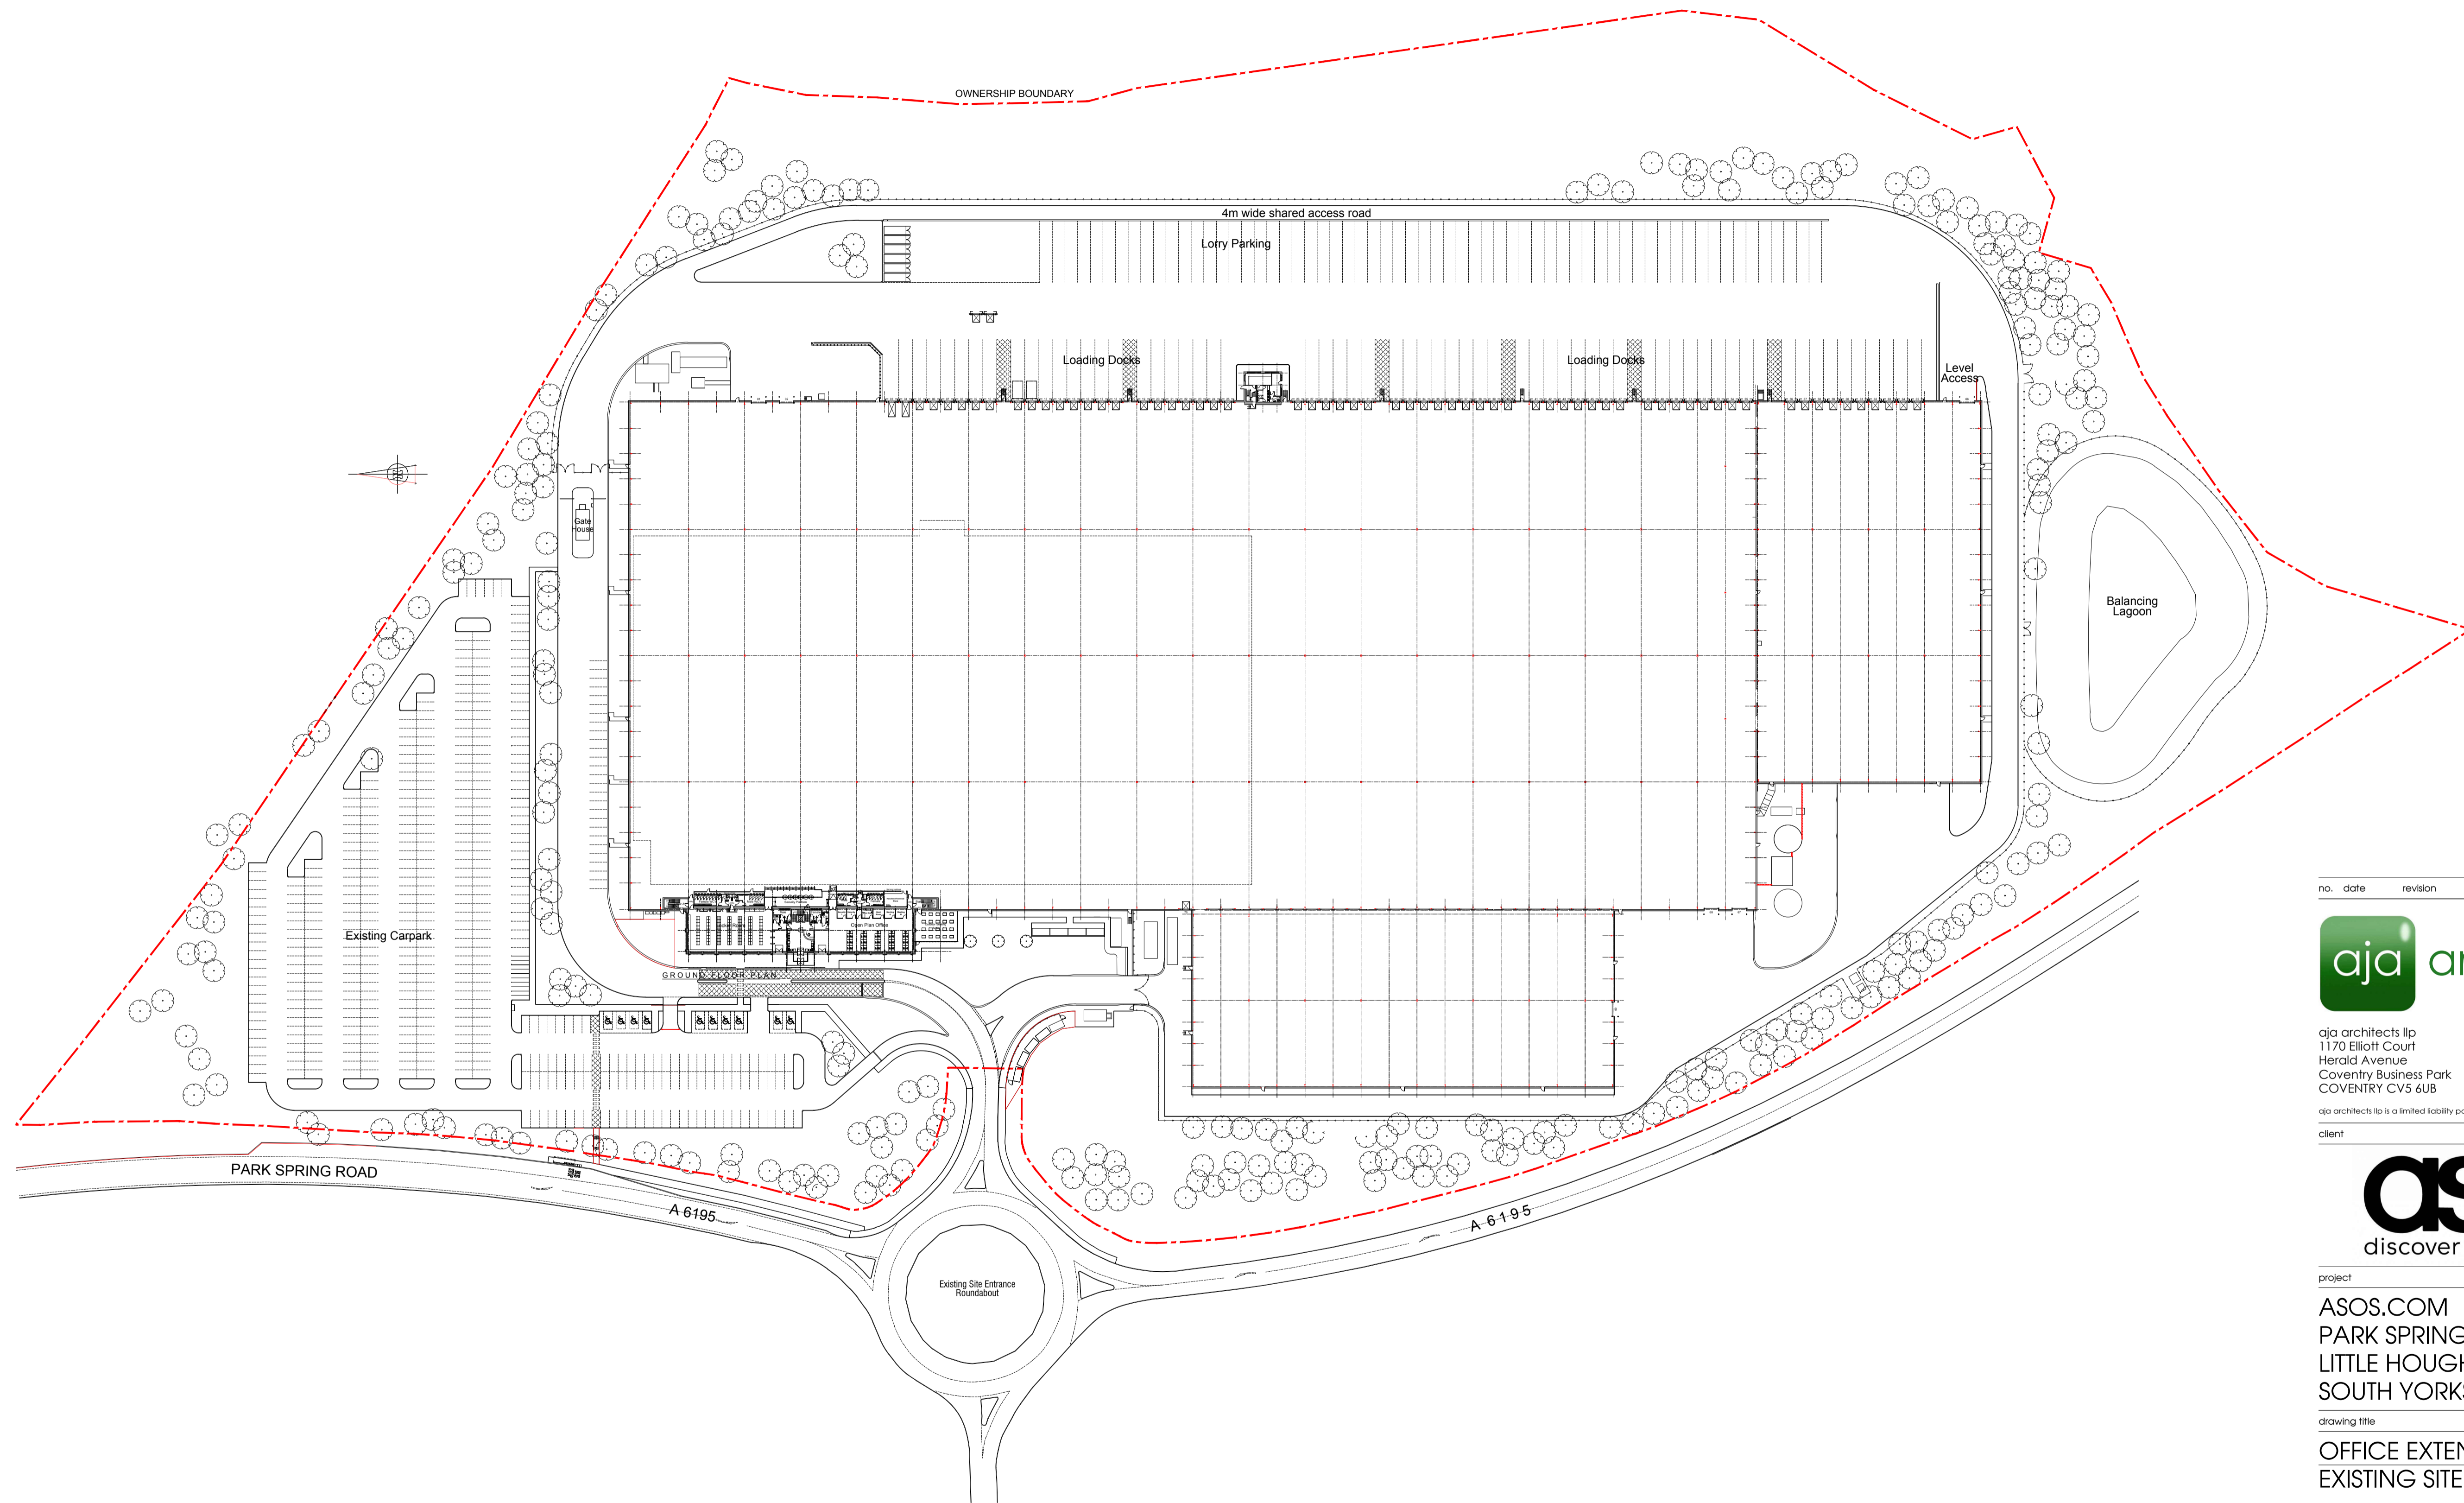

no.	date	revision	by



aja architects ltd
 1170 Elliott Court
 Herald Avenue
 Coventry Business Park
 COVENTRY CV5 6UB
 T: 024 7625 3200
 F: 024 7625 3210
 E: aja@aja-architects.com
 W: www.aja-architects.com

aja architects ltd is a limited liability partnership registered in England No. OC326721

client



project

ASOS.COM
 PARK SPRING ROAD
 LITTLE HOUGHTON
 SOUTH YORKSHIRE

drawing title

OFFICE EXTENSION
 EXISTING SITE PLAN

scale 1:1000@A1 drawn RPW

checked date 21.03.16

drawing no

6010 - 001

PREMINARY ISSUE