

Notes:

PLANNING DRAWINGS - THIS DRAWING SHOULD NOT BE USED FOR ANY OTHER PURPOSES THAN THAT SPECIFIED HERE

COPYRIGHT - THIS DRAWING MAY NOT BE REPRODUCED OR MODIFIED IN WHOLE OR PART BY ANY PERSON OR ORGANISATION WITHOUT THE ARCHITECTS CONSENT. ISUING COPIES TO THIRD PARTIES MAY NOT BE DONE WITHOUT THE ARCHITECTS CONSENT

Revision: --

Revision List:



Proposed Materials
Walls - Off white/ light grey render,
Cedar cladding
Roof - Grey GRP
Windows / Doors - Grey PVCu or
aluminium

Project/ Client: 7 Arches / Faxon

Drawing Title: Elevations - Proposed


Drawing Number: 2097/TP/006

Scale at A3: 1:100


Date: July 20




North East Elevation - Proposed

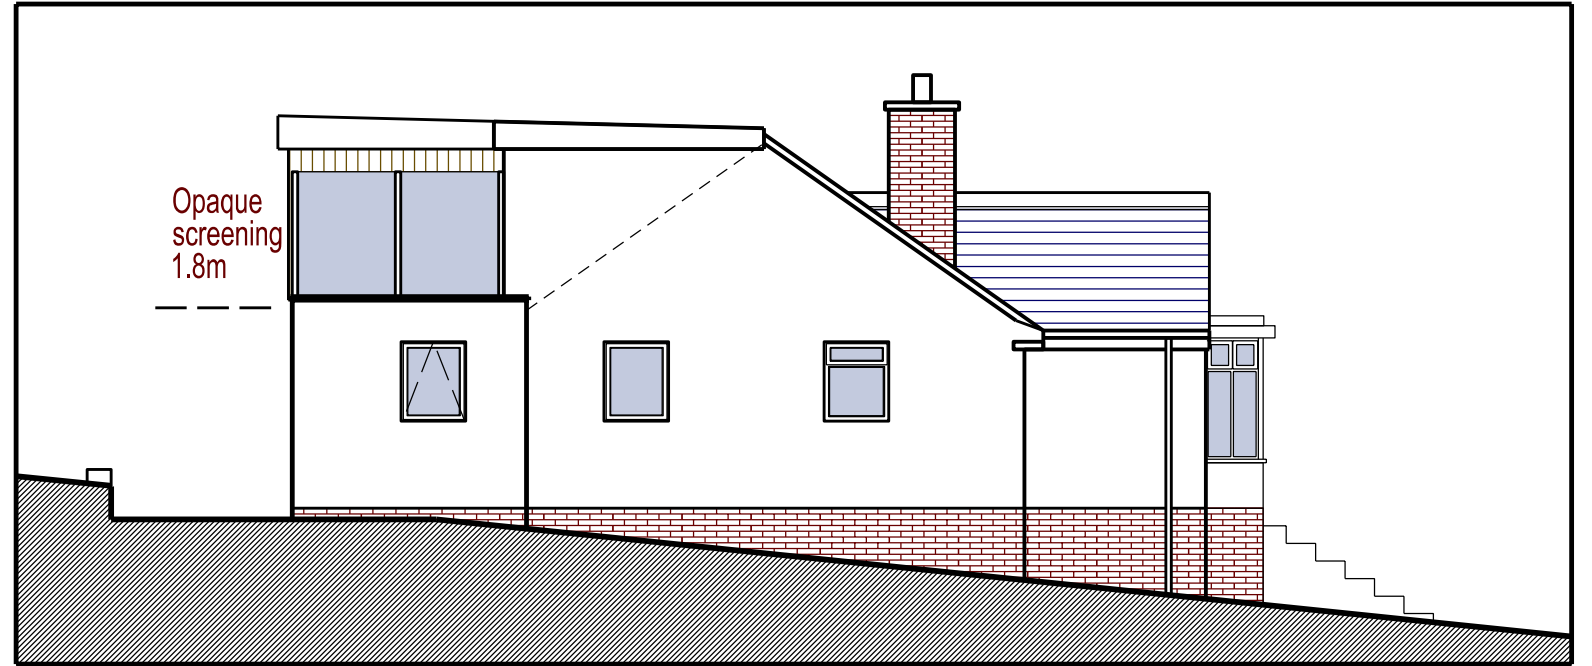

South East Elevation - Proposed

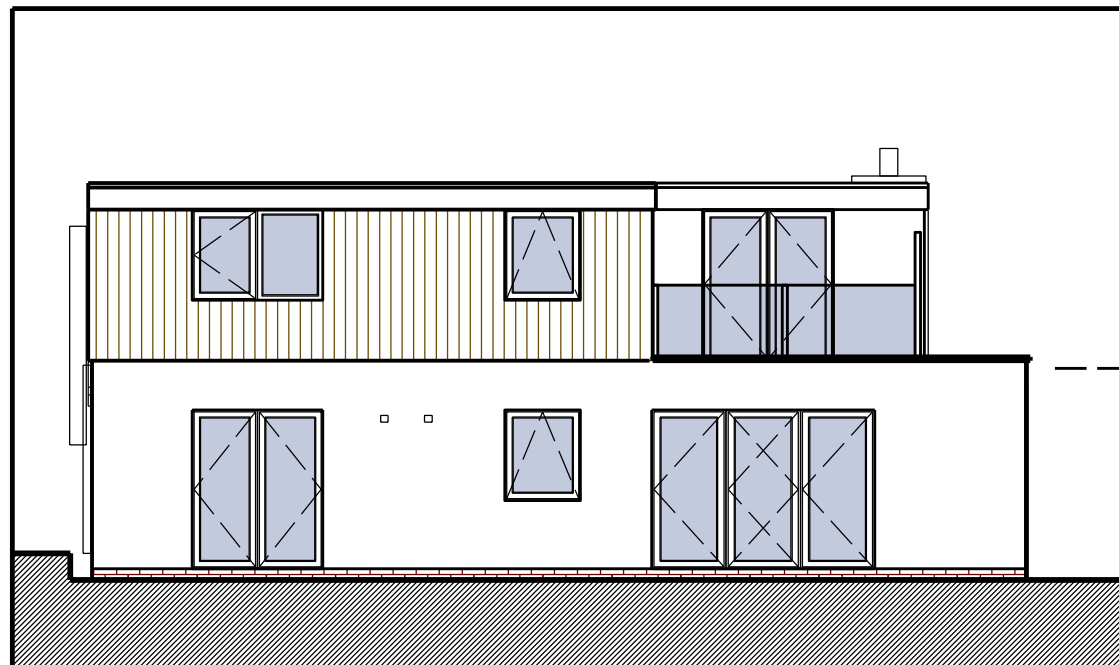

South West Elevation - Proposed

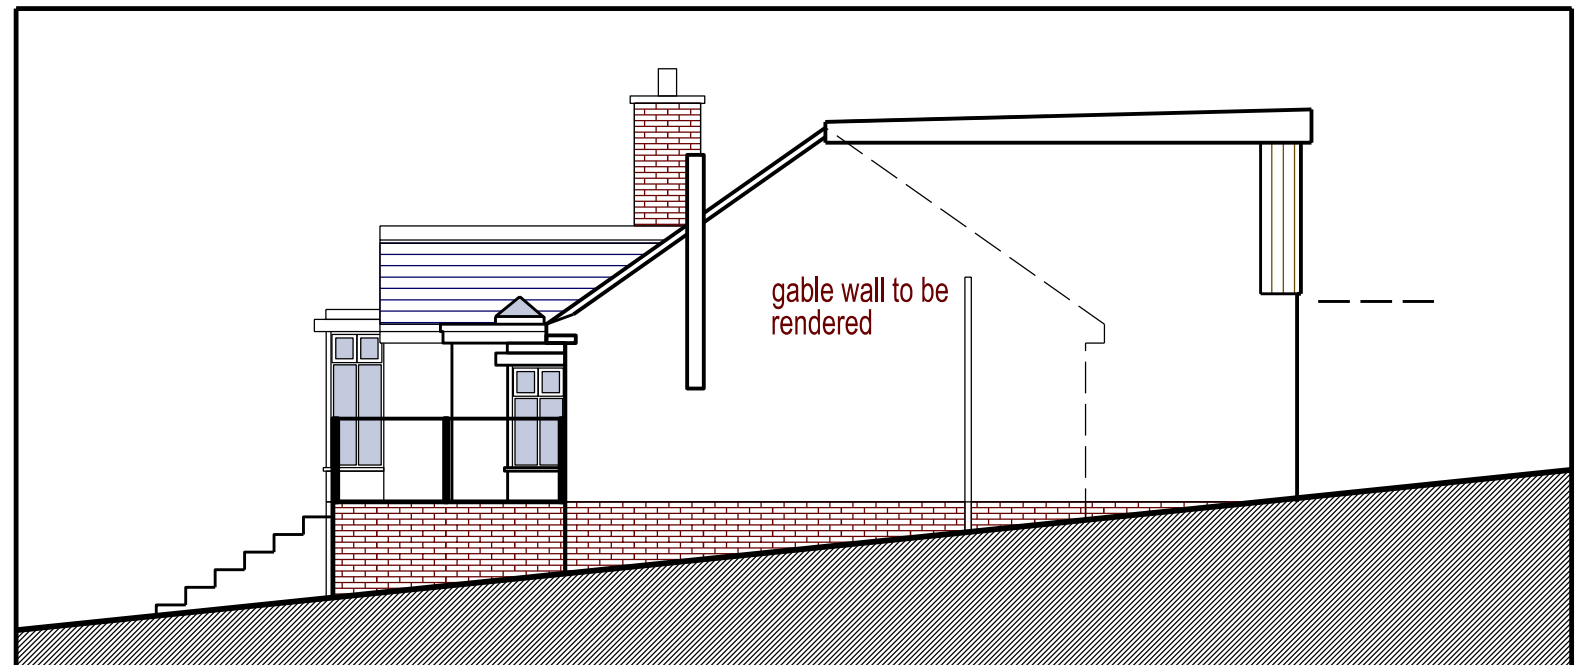

North West Elevation - Proposed