

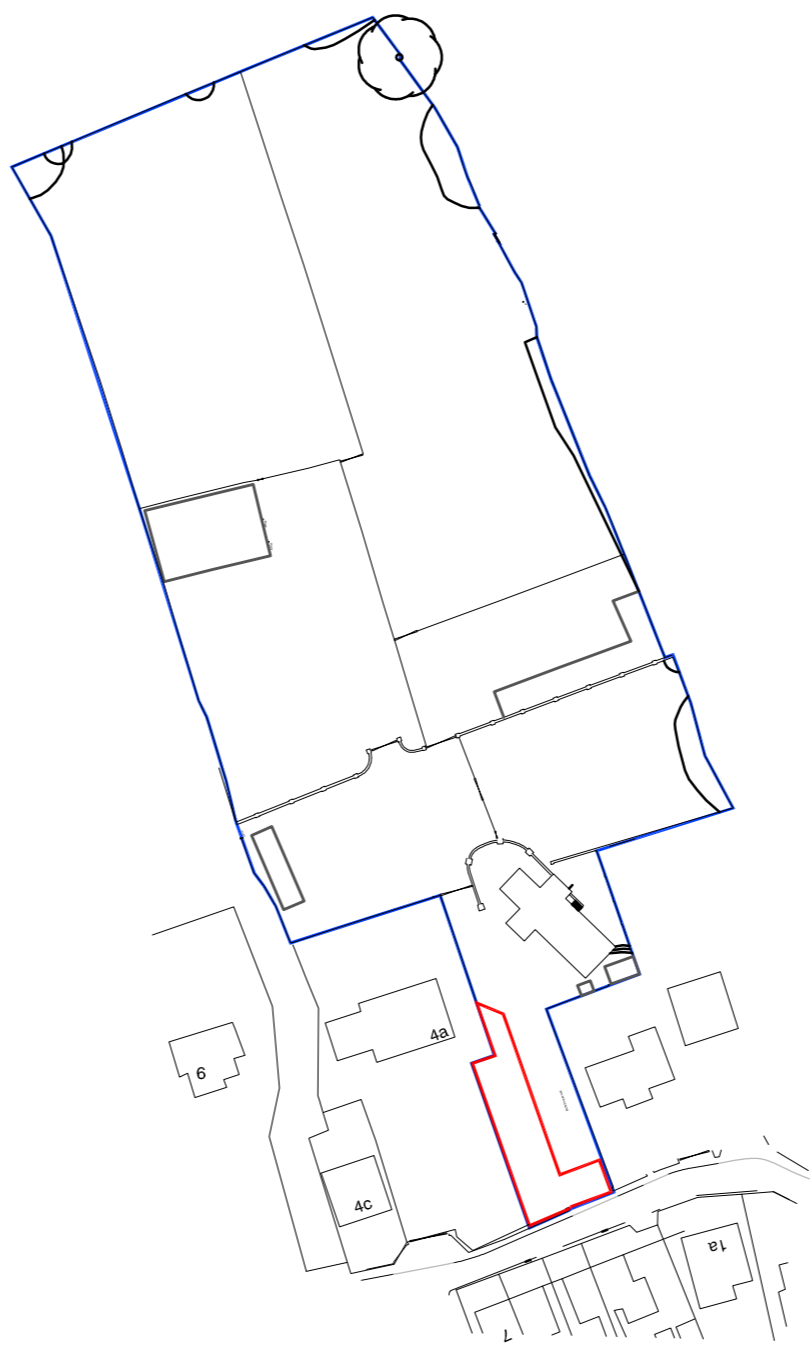


**SITE PLAN**  
SCALE 1:1000

 

**LOCATION PLAN**  
SCALE 1:1250

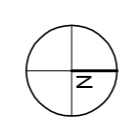

Coda Studios Ltd  
Hope Works, 25 Mowbray Street,  
Sheffield, S3 8EL  
T: 0114 2798003 F: 0114 2798004  
e: information@coda studios.co.uk

<b>Client</b>	Mr Connor
<b>Job</b>	4B Cliffe Close Proposed Bungalow
<b>Title</b>	PROPOSED SITE PLAN

DRAWN	CHECKED	DATE	SCALE	A3 ISSUE	A1 ISSUE	
MB		2017	1:100		1:50	
REVISION	DRAWING STATUS	DRAWING NUMBER				
A	Planning	1782 - 003				

© COPYRIGHT EXISTS ON THE DESIGN AND INVENTION SHOWN ON THIS DRAWING or accompanying work of any kind. No dimensions to be scaled from this drawing. Architect to be notified of any discrepancies in dimensions immediately.