


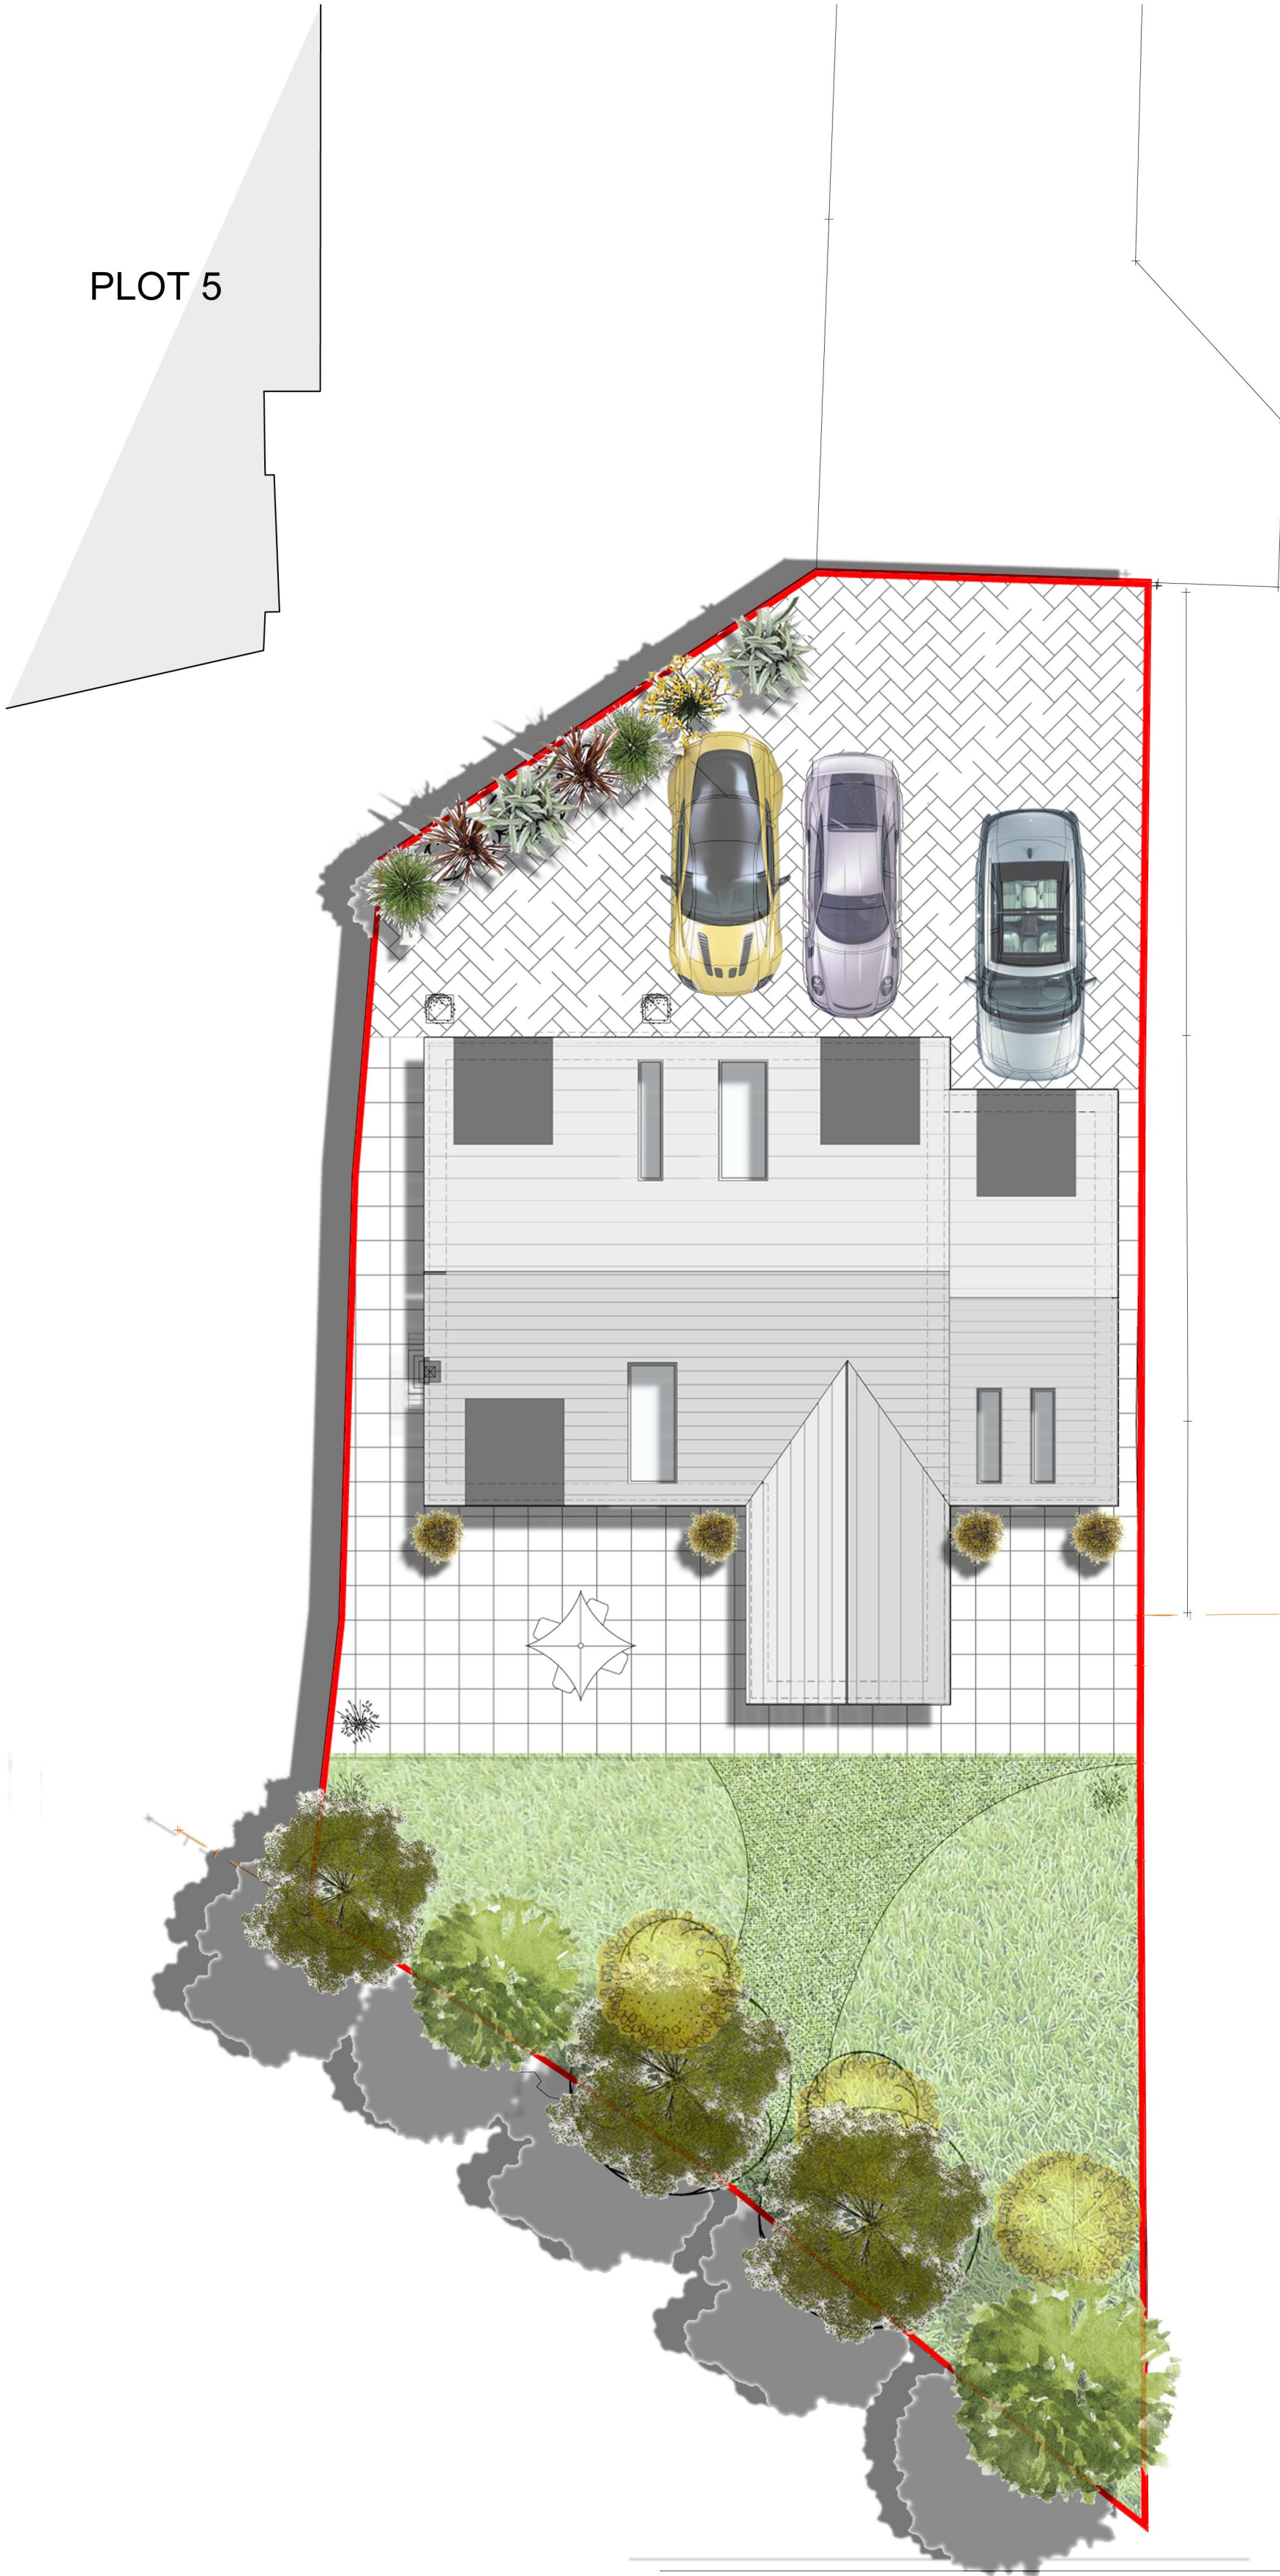
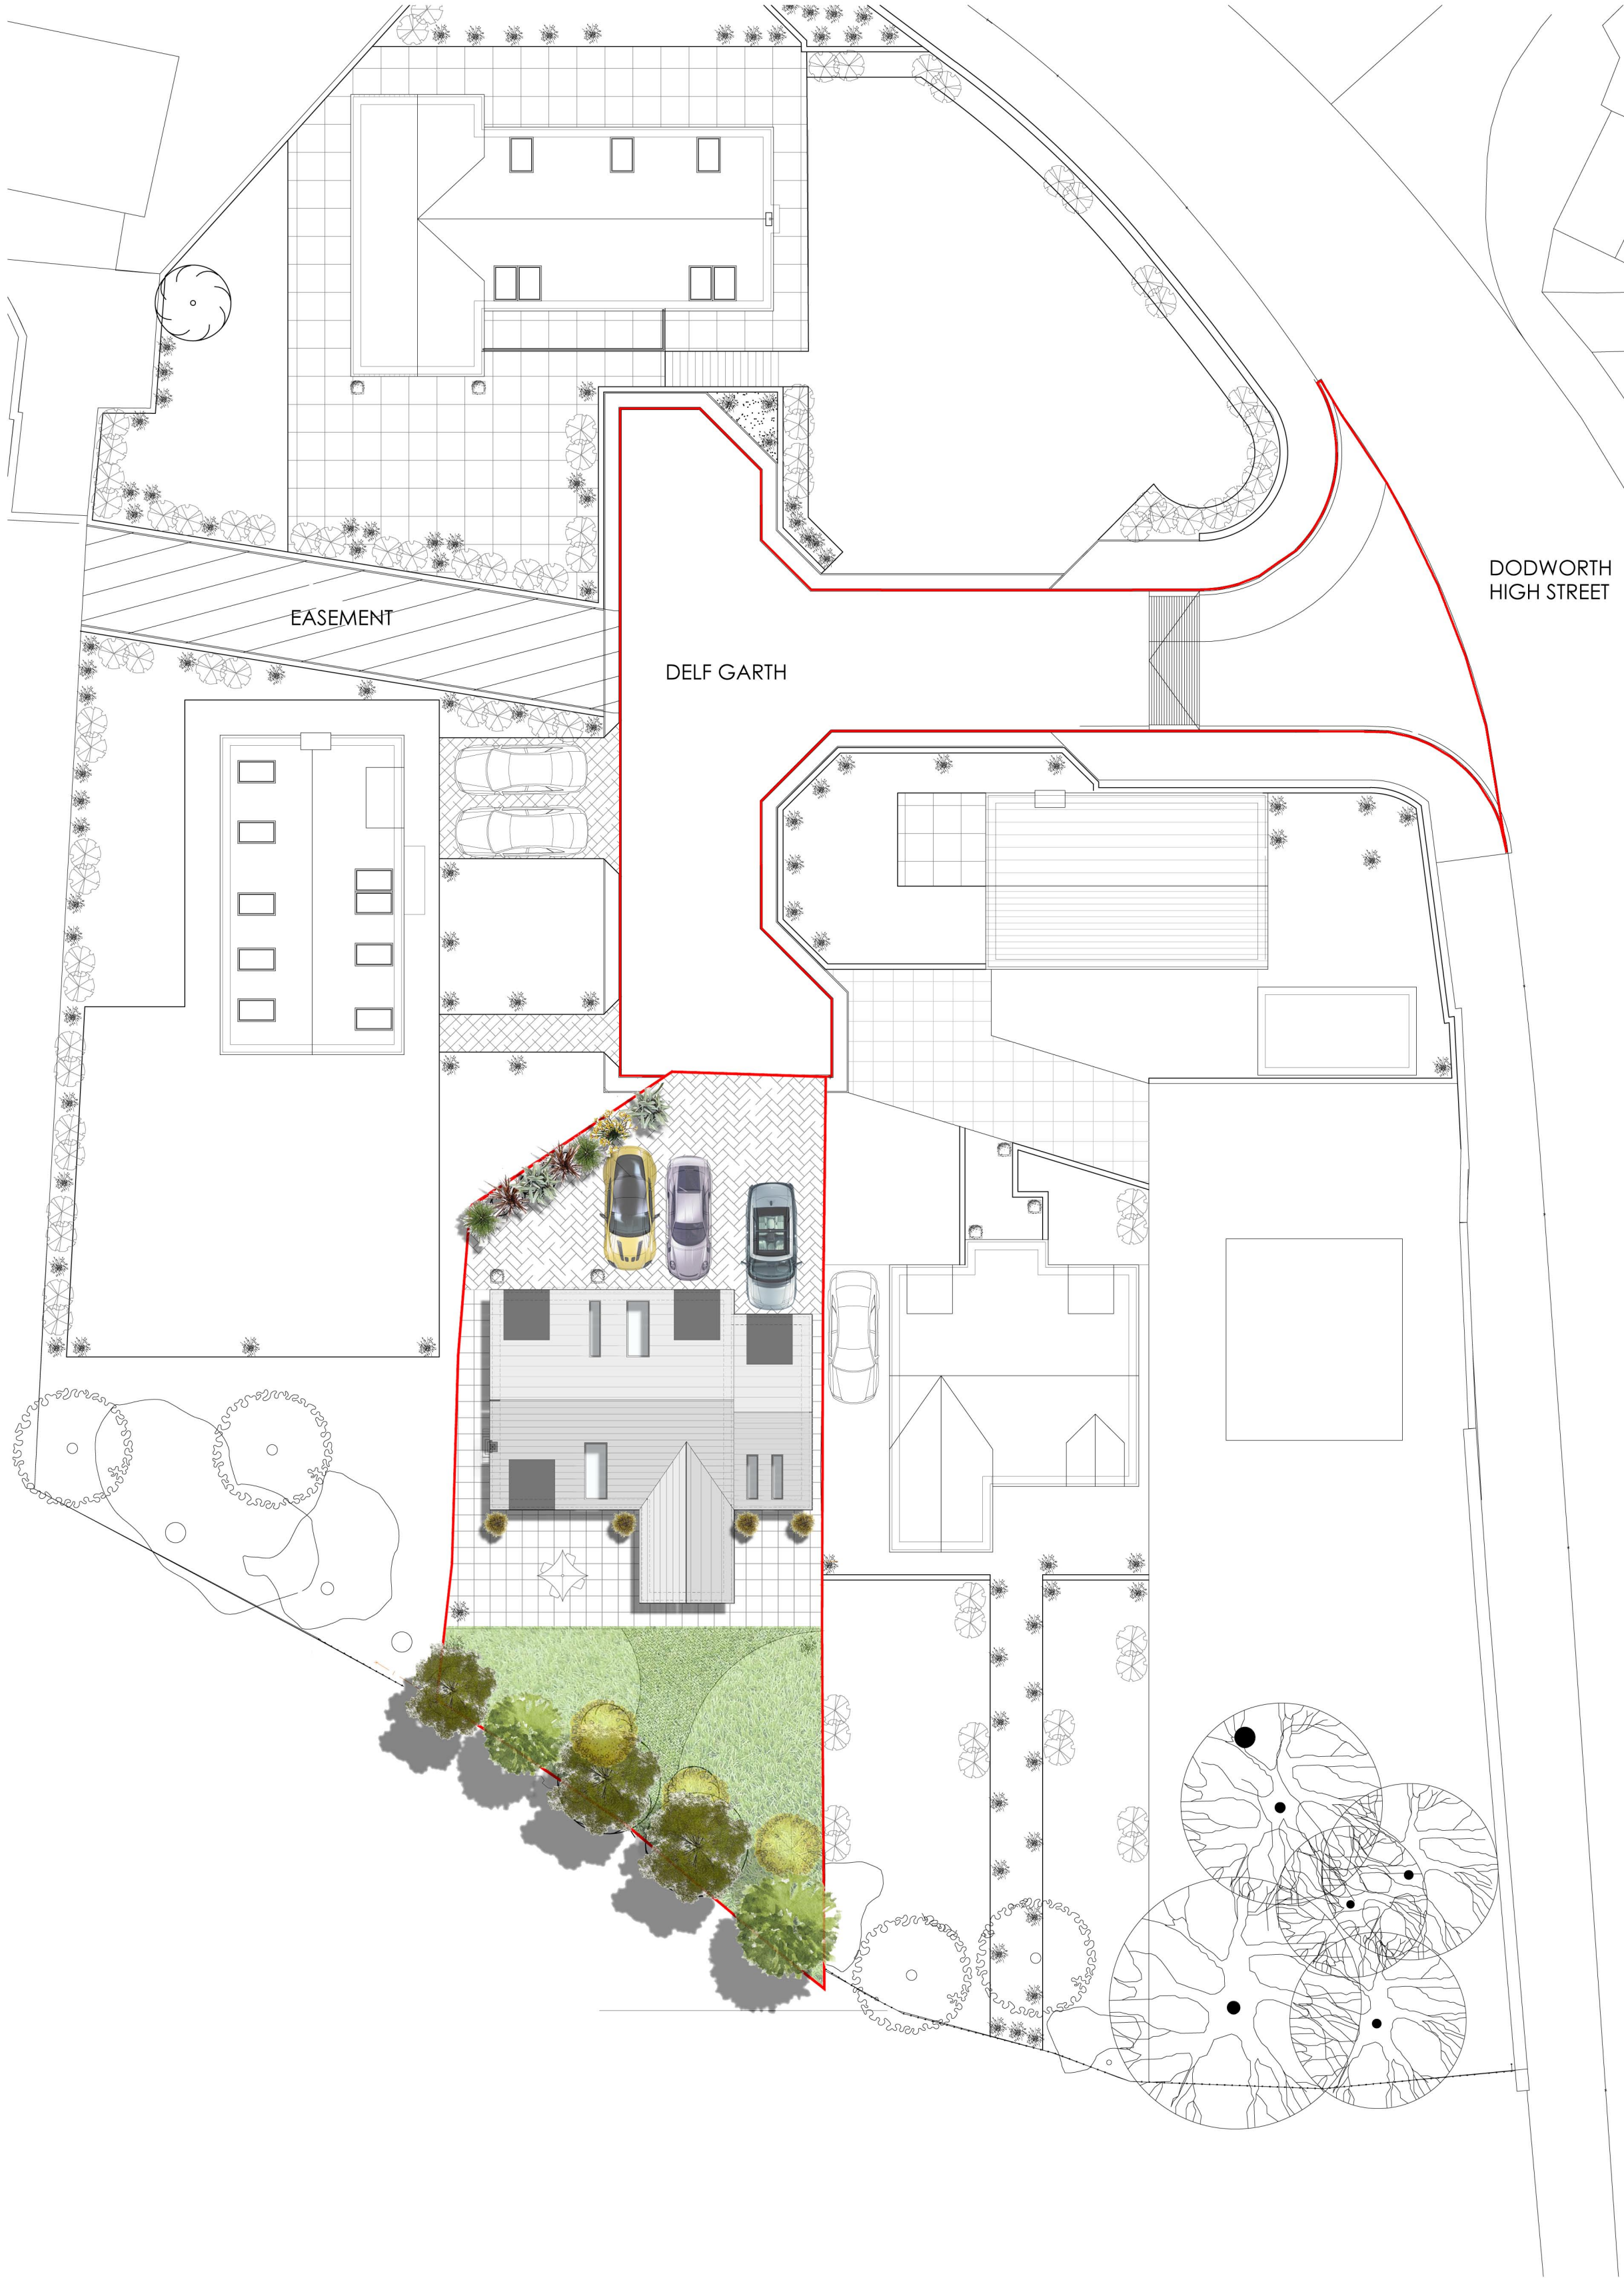


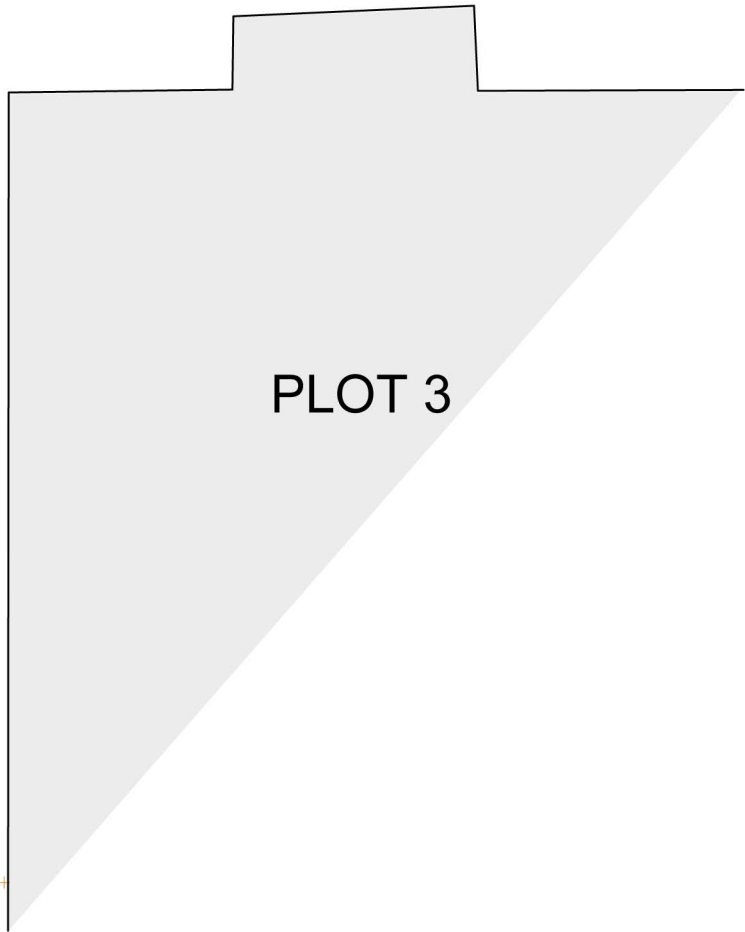

AS PROPOSED PLOT 4_ SITE PLAN
Scale 1:100

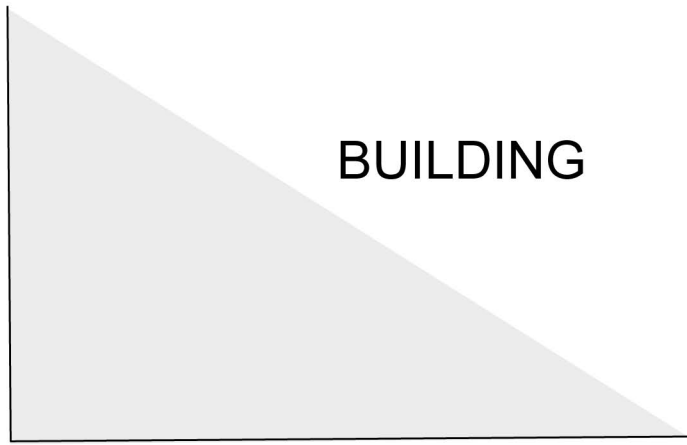

AS PROPOSED PLOT 4_ LOCATION PLAN
Scale 1:200

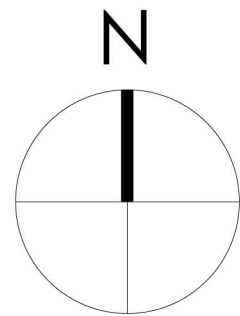

0 2 4 6 8 10m
SCALE 1:200

The drawing is copyright © Eight One Two Architects Ltd. If in doubt, ask.
Drawing measurements shall not be obtained from scaling from the drawing. All dimensions are to be verified prior to construction. Any discrepancies are to be reported to Eight One Two Architects Ltd immediately. This drawing is to be read in conjunction with all associated drawings and specifications including all relevant sub-consultants information.

Notes_

A	02/09/17	Red line amended on location plan	Jal	Jal
Rev.	Date	Amendments	By	App'd

Eight_OneTwo
Architects

Tel_ +44 (0) 8432 899 435
Email_ mail@eightonetwo.co.uk
www.eightonetwo.co.uk
The Media Centre_7 Northumberland St_Huddersfield_HD1 1RL

Drawing Status_
PLANNING

Client_
1712 DEVELOPMENTS LTD

Project_
Delf GARTH_ PLOT 4

Drawing Title_
PROPOSED SITE + LOCATION PLAN

Drawing Scale_ AS SHOWN	Drawn By_ Jal	Checked By_ WH
----------------------------	------------------	-------------------

Paper Size_ A1	Drawn Date_ 13/05/17	Checked Date_ 13/05/17
-------------------	-------------------------	---------------------------

Drawing Number_
17-801_103A