


Notes
This Drawing is an instrument of service and shall remain the property of Align Property Partners Ltd copyright ©. It may not be reproduced or copied in any form. It shall not be used for the construction, enlargement or alteration of a building or area other than the said project without the authorisation of the issuing office.
Contractors shall verify and be responsible for all dimensions and conditions and shall report any discrepancies to the issuing office before proceeding with any work. Drawings shall not be scaled.




Proposed Front Elevation A
1 : 100

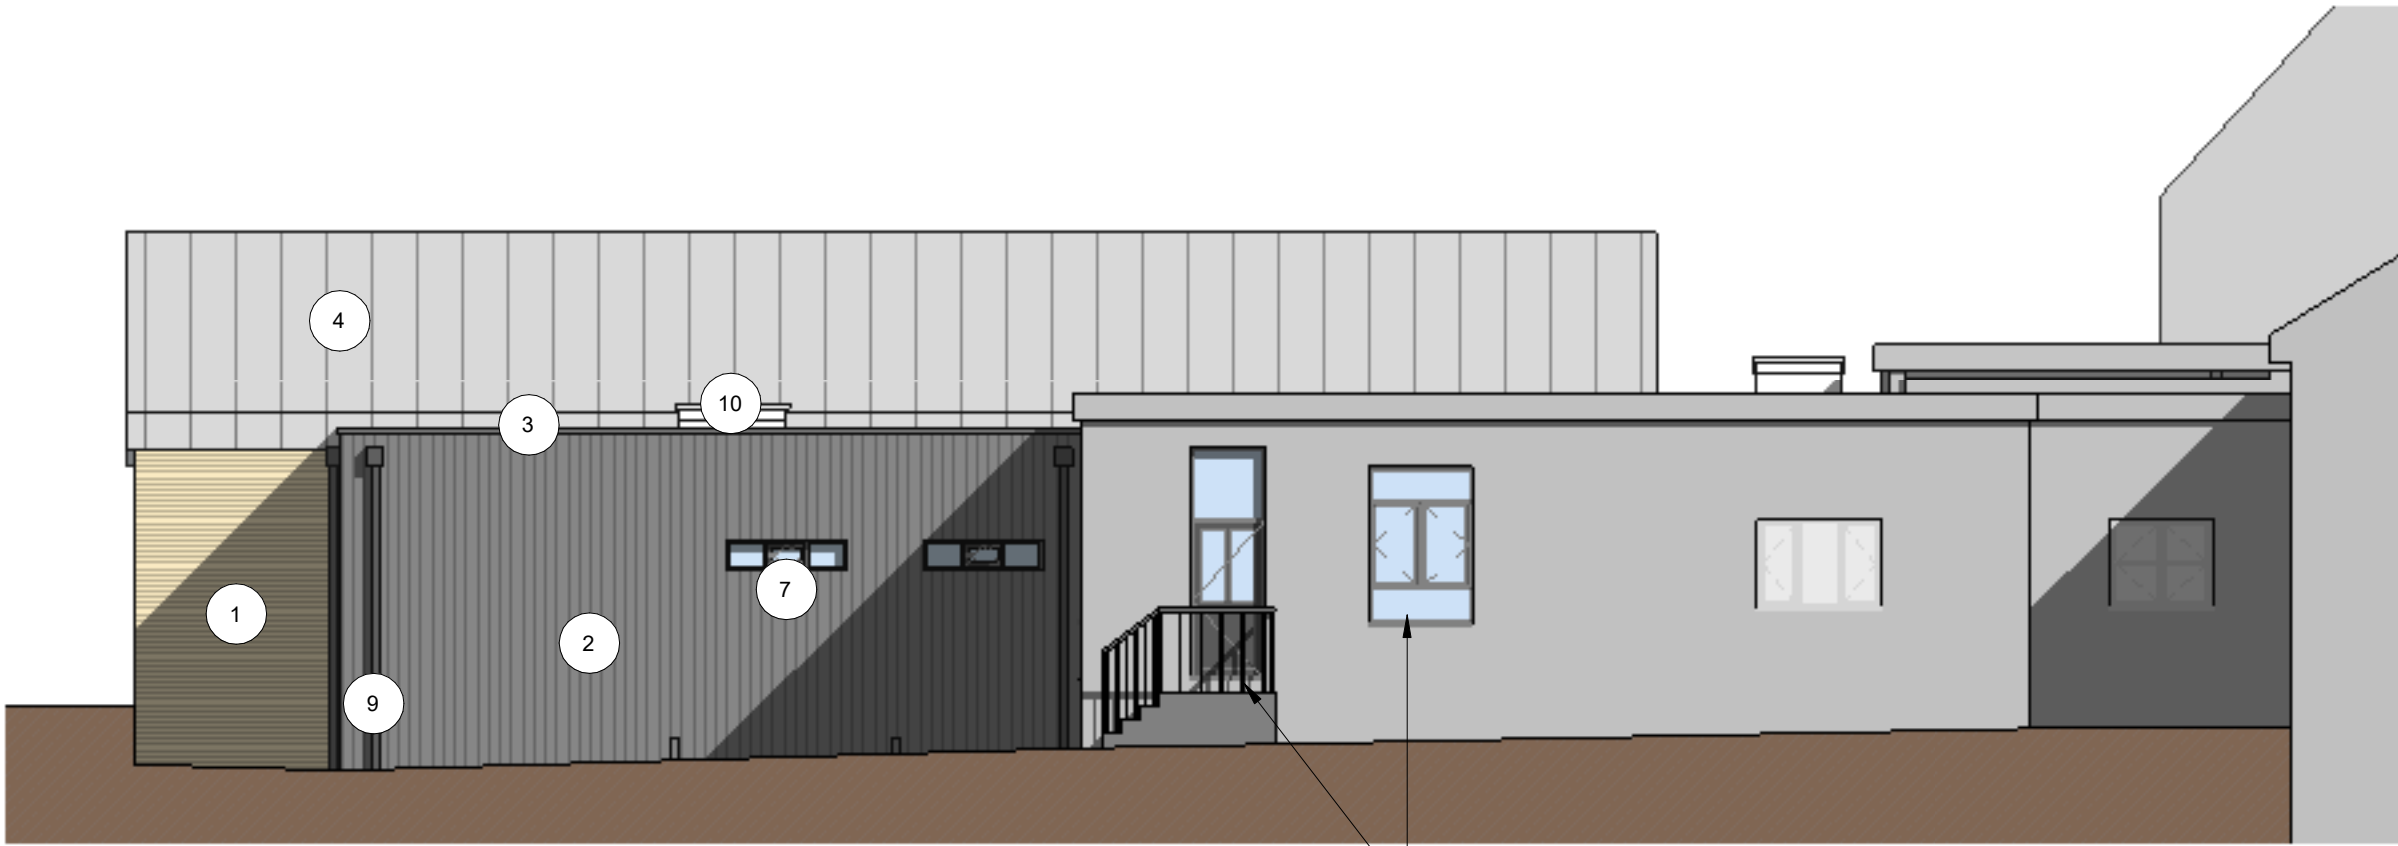


Proposed Rear Elevation C
1 : 100


New door with stepped access and window to classroom 0/026

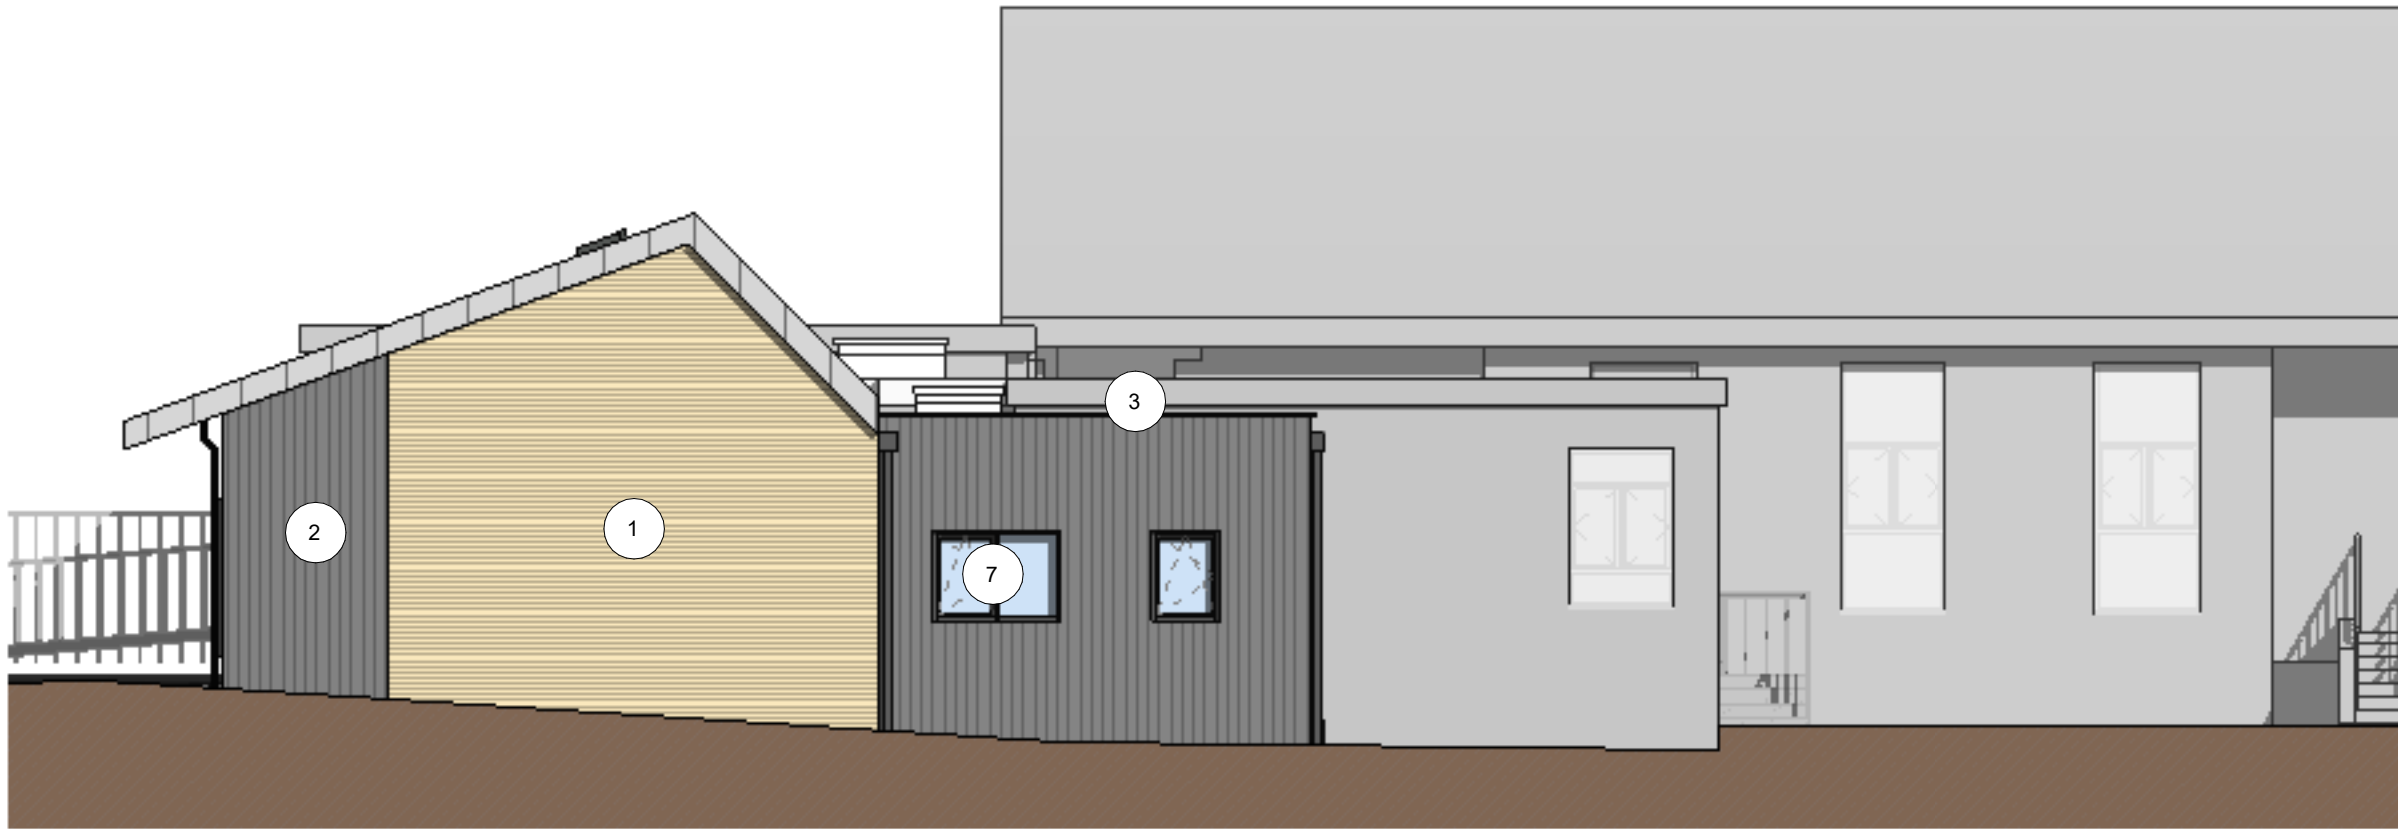

Proposed Side Elevation B
1 : 100

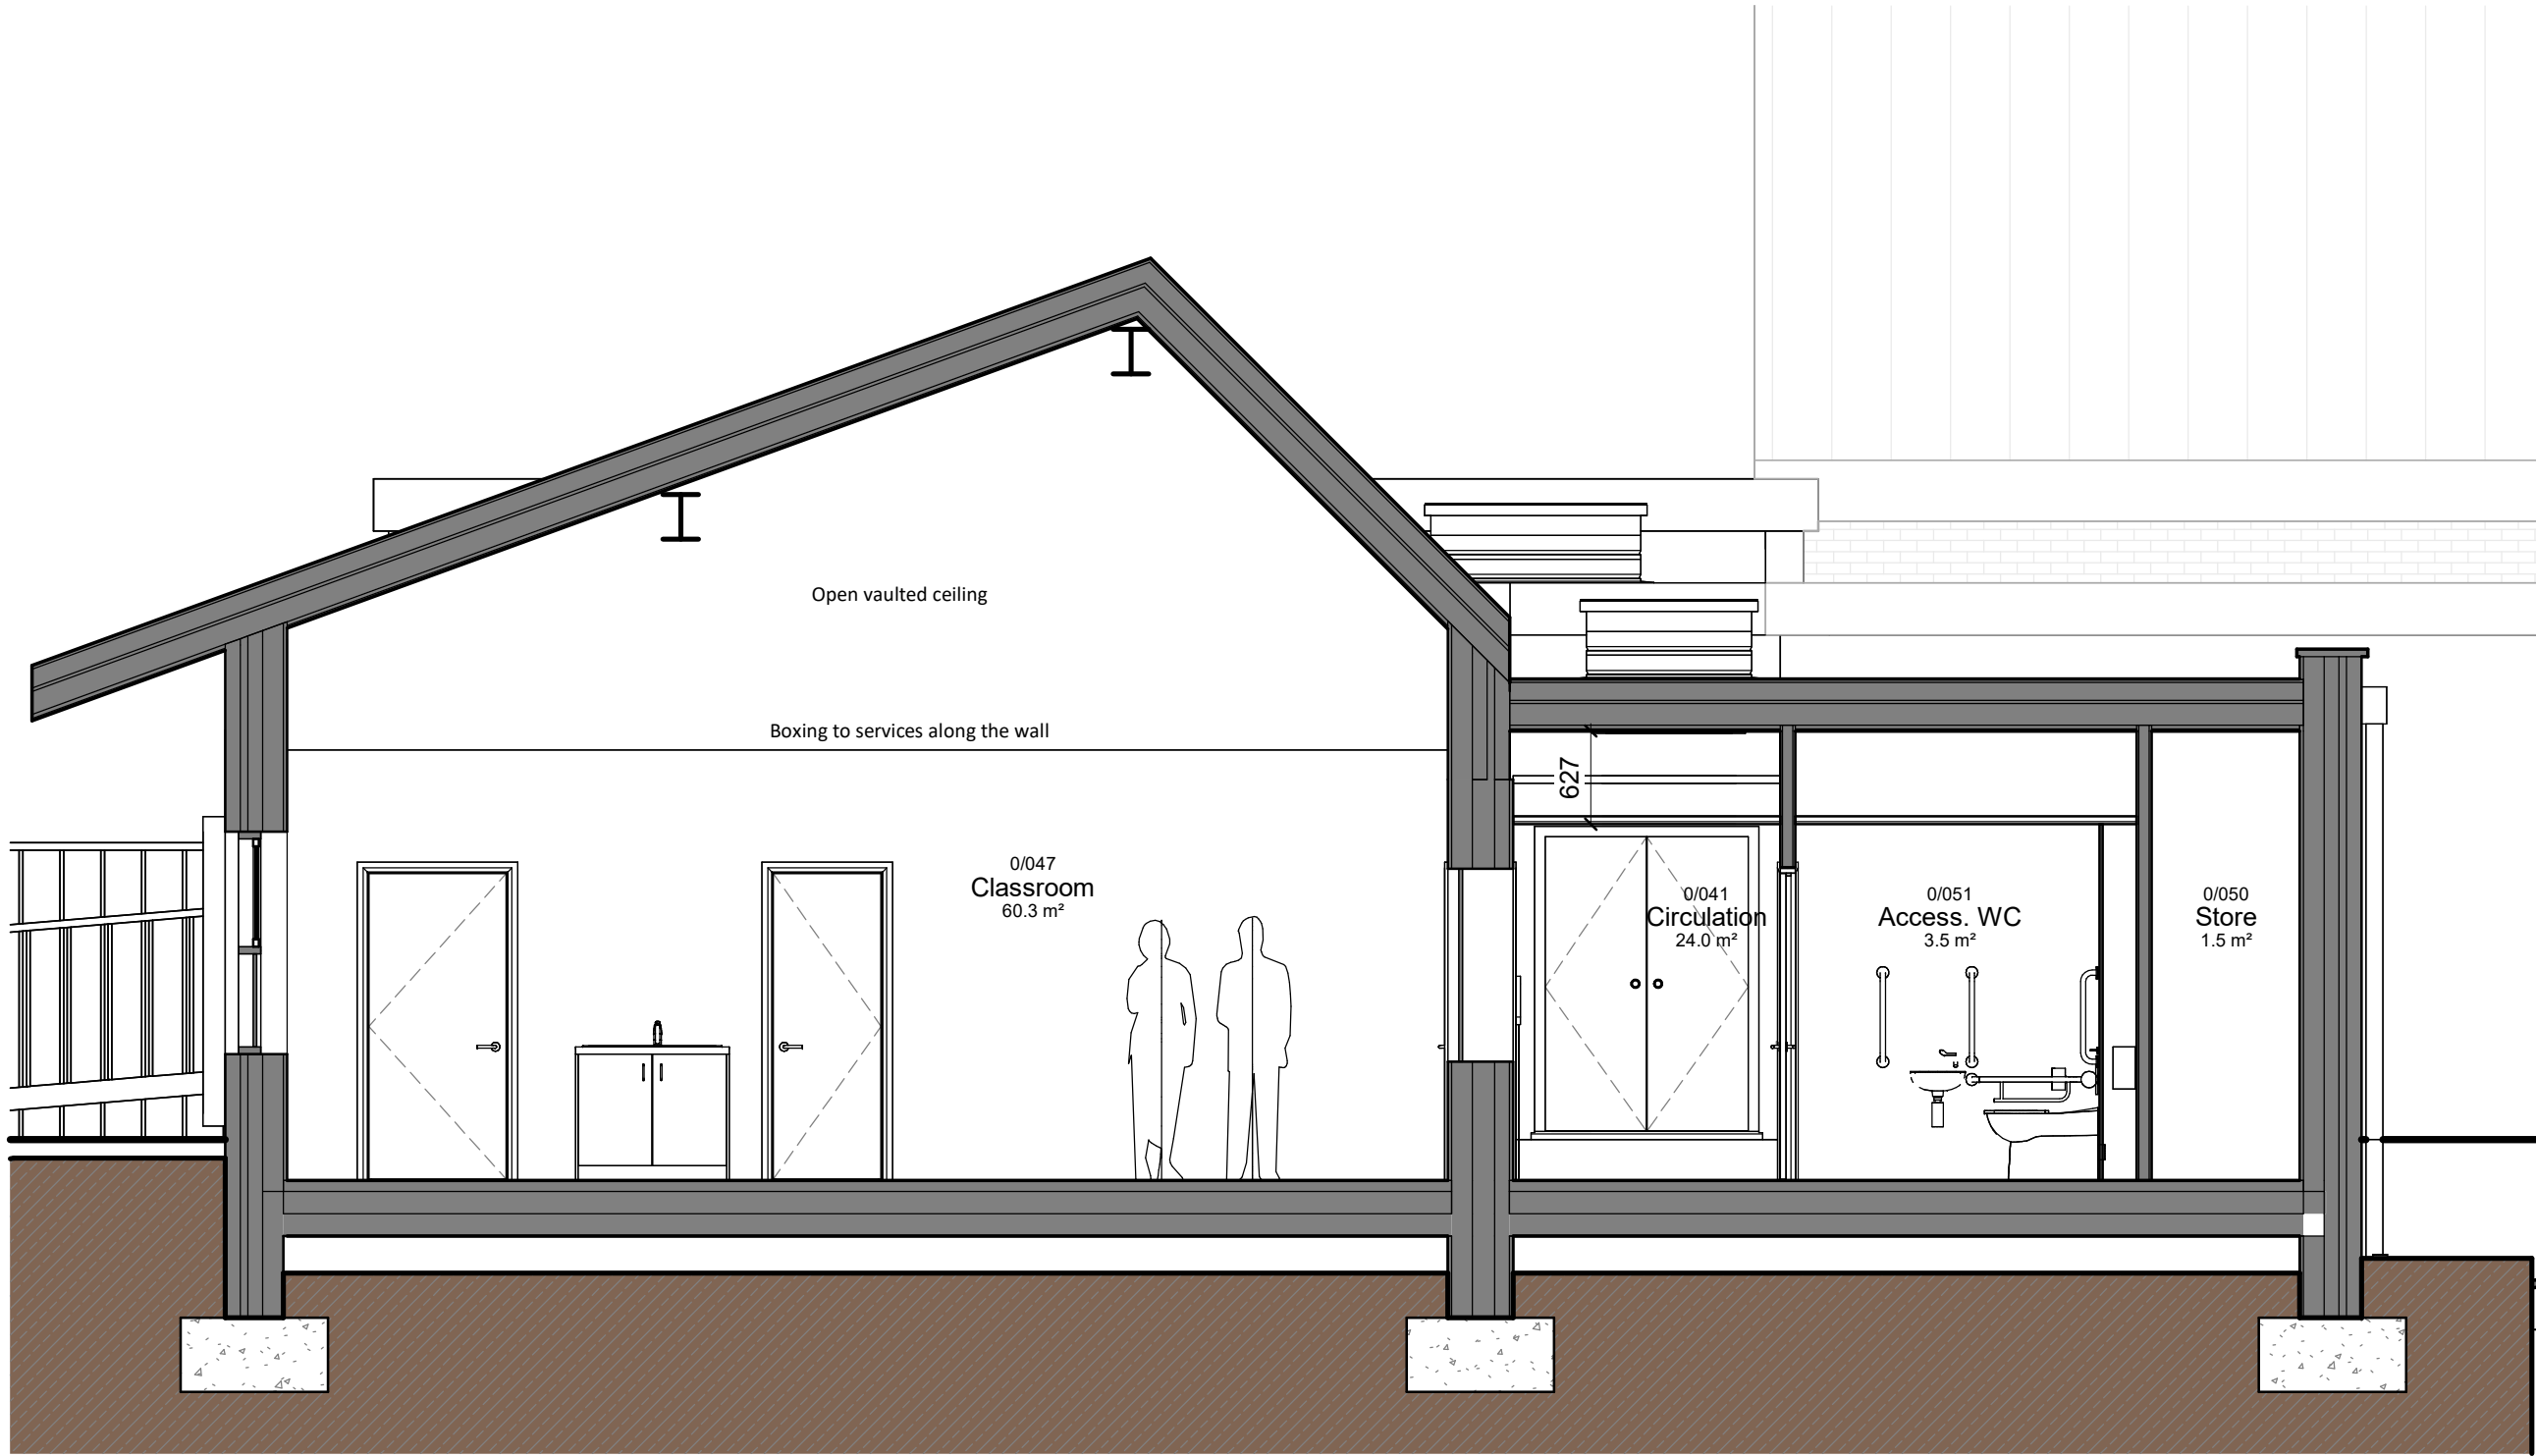


Section A-A
1 : 50

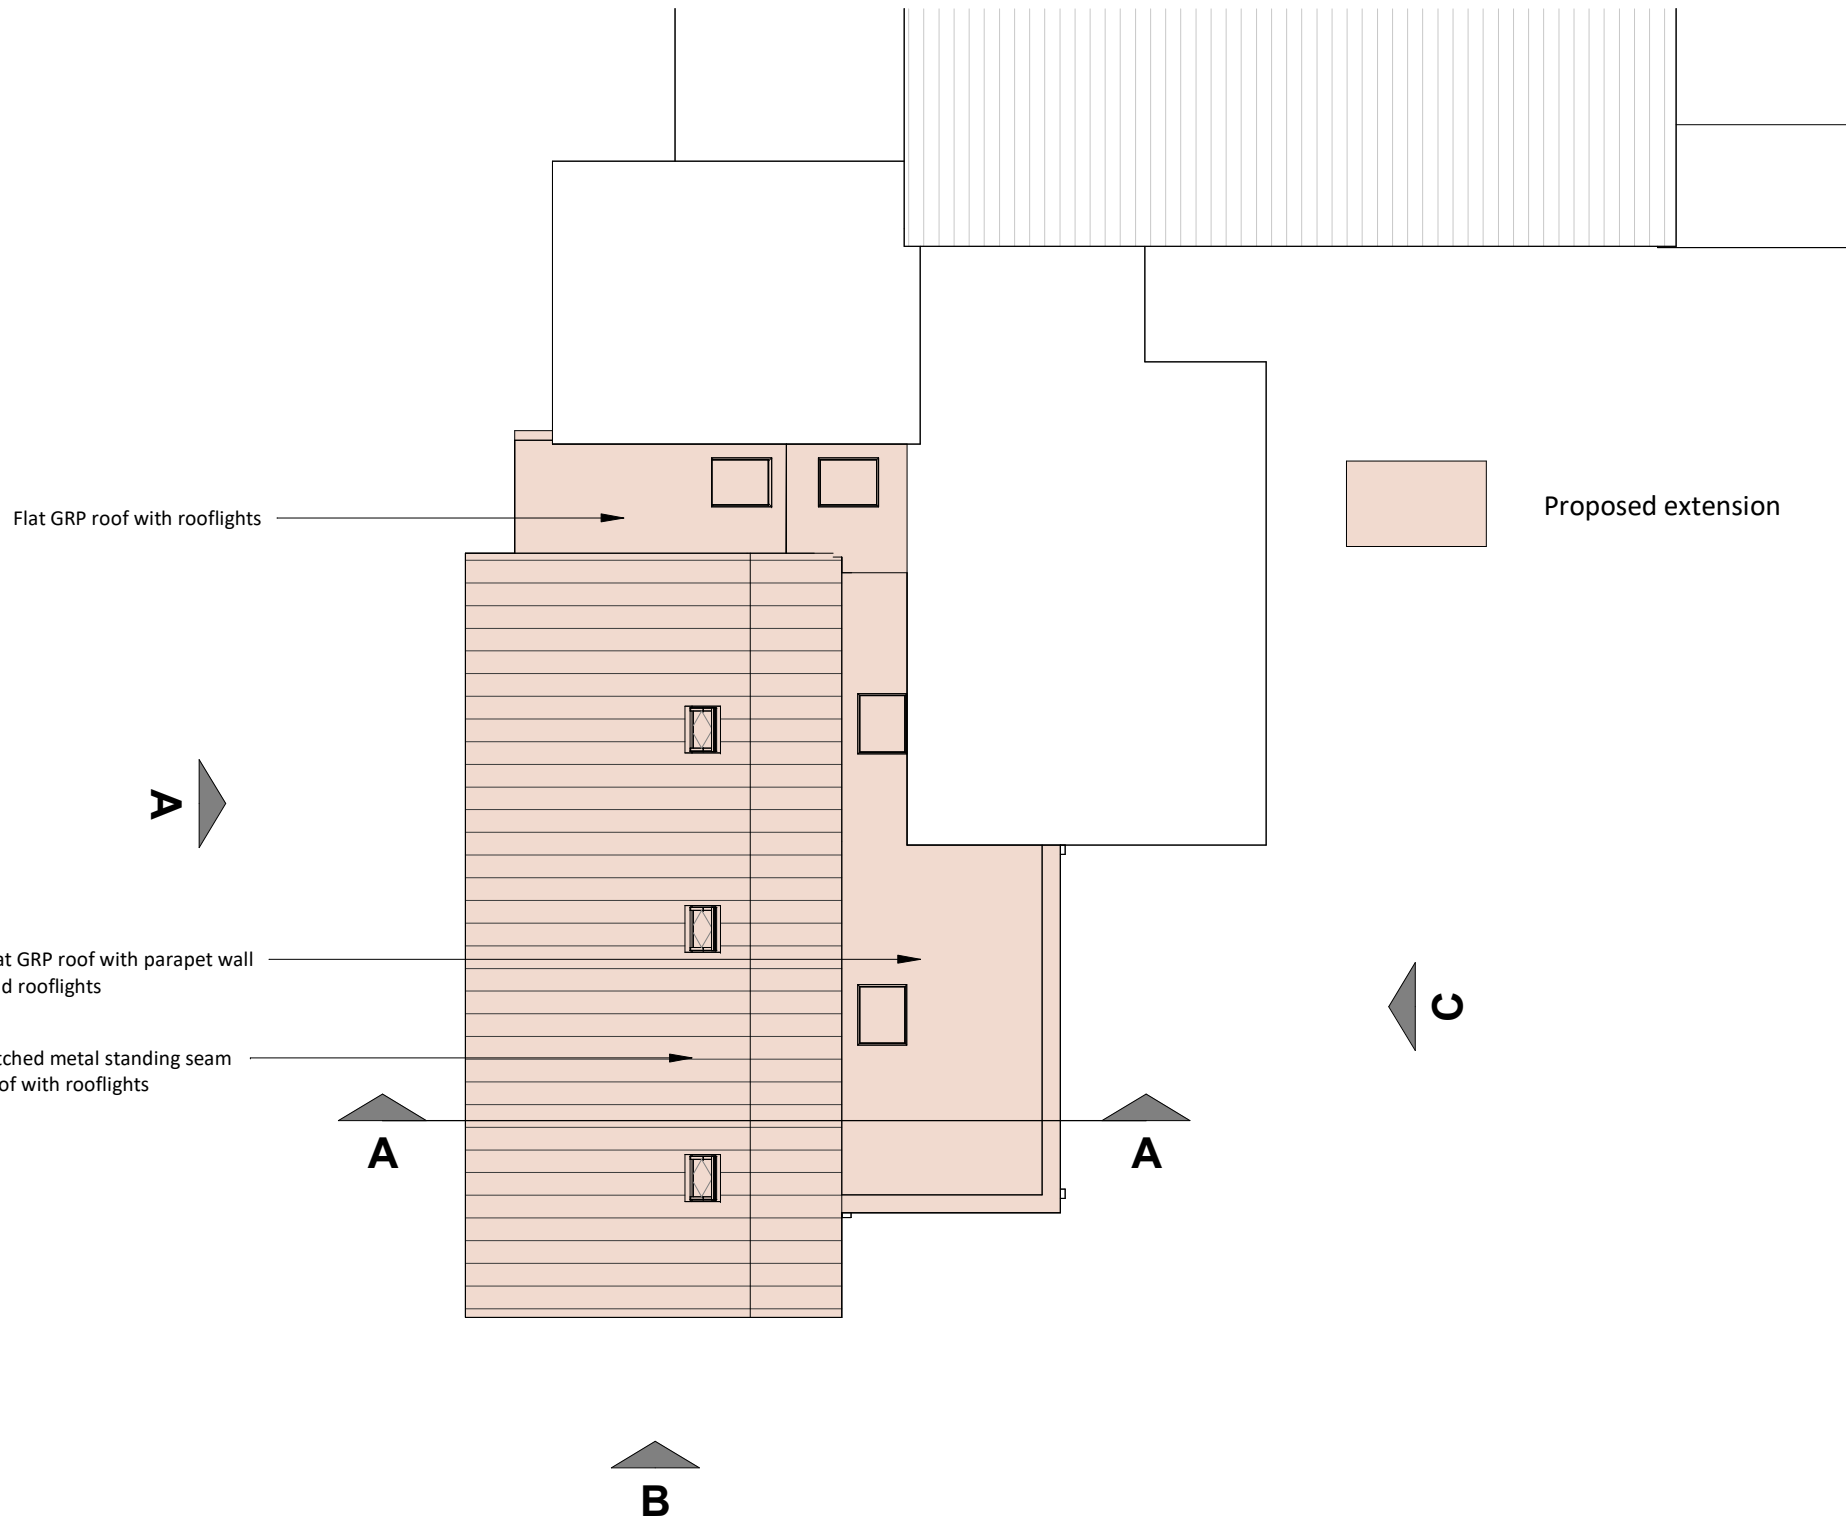

Proposed Roof Plan
1 : 200

MATERIAL KEY

- 1 Brick - light buff
- 2 Dark grey composite cladding
- 3 Parapet wall with aluminium capping
- 4 Light grey metal standing seam roof
- 5 Flat GRP roof
- 6 Grey aluminium door
- 7 Grey composite uPVC windows
- 8 Grey framed picture windows
- 9 Rooflight
- 10 uPVC rainwater goods

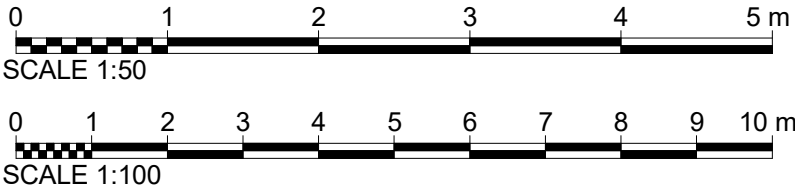

P2	Planning Issue	22/05/26	GPL	MR
P1	Design Issue	27/05/26	GPL	MR
Rev	Details	Date	Drawn by	Checked by
align PROPERTY SERVICES				
White Rose House (2 nd Floor), Northallerton Business Park, Thurston Road, Northallerton, DL6 2NA Tel: 01609 797373				
Client				
BARNSELY Metropolitan Borough Council				
Project Name				
Sacred Heart Primary School				
Drawing Title				
Proposed Elevations and Section A-A				
Purpose				RIBA
Planning				3
Scale	Size	Date	Drawn	Checked
As indicated	A1	02/2026	GPL	MR
Project code	Originator	Zone	Level	Type
BC2605_APS_XX_00_DR_A_220_P2				