




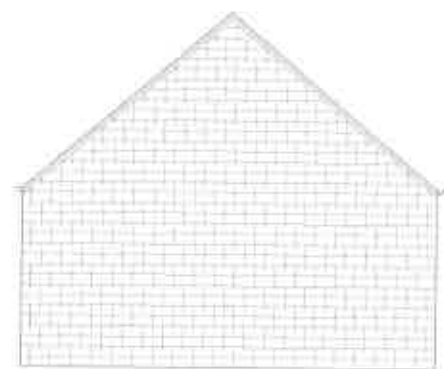


SIDE ELEVATION
AS PROPOSED

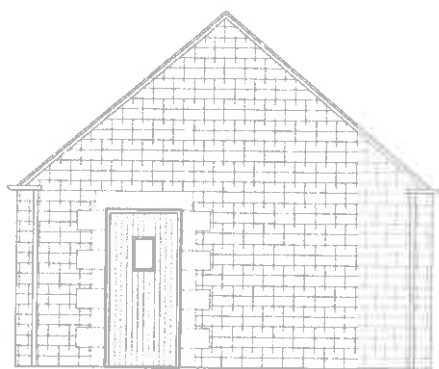


SIDE ELEVATION
AS PROPOSED

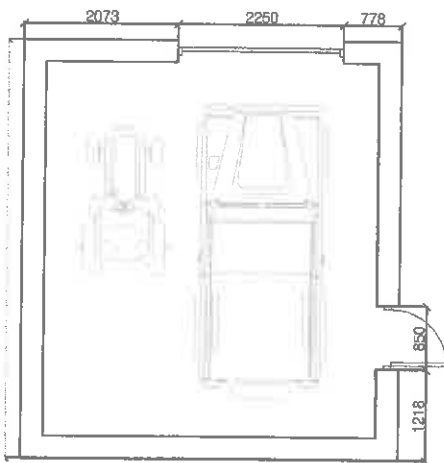

FLOOR PLAN
AS PROPOSED

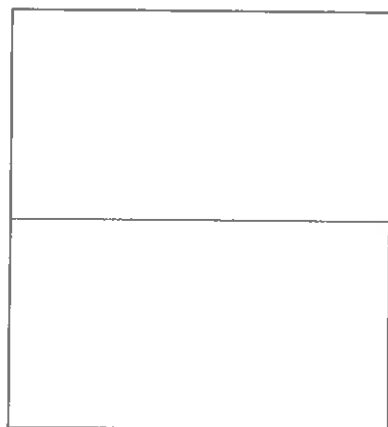


ROOF PLAN
AS PROPOSED

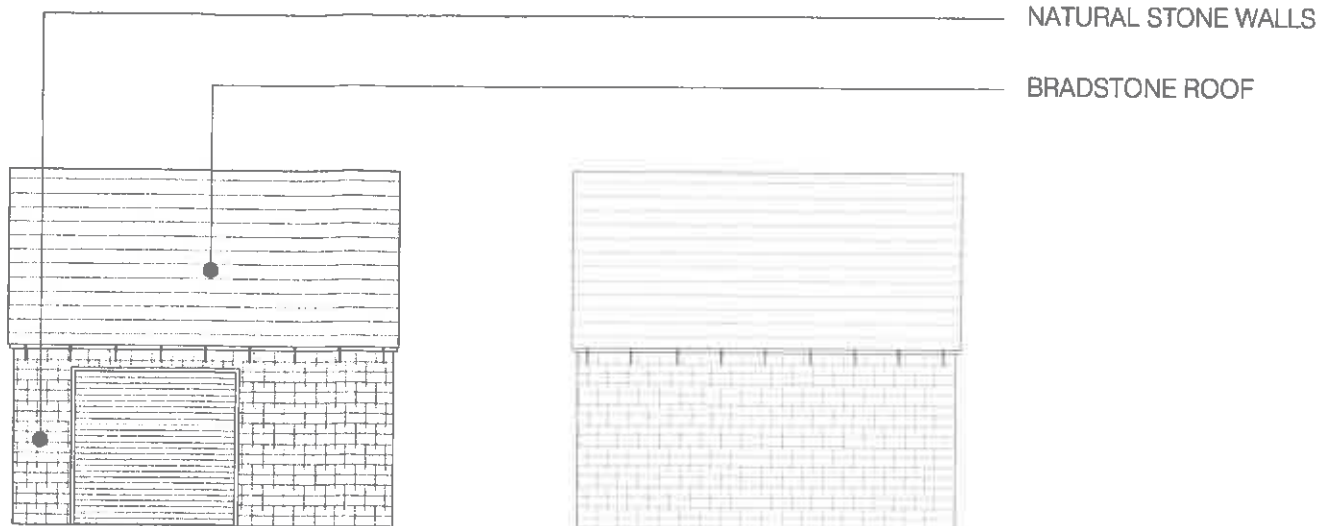

FRONT ELEVATION
AS PROPOSED

REAR ELEVATION
AS PROPOSED

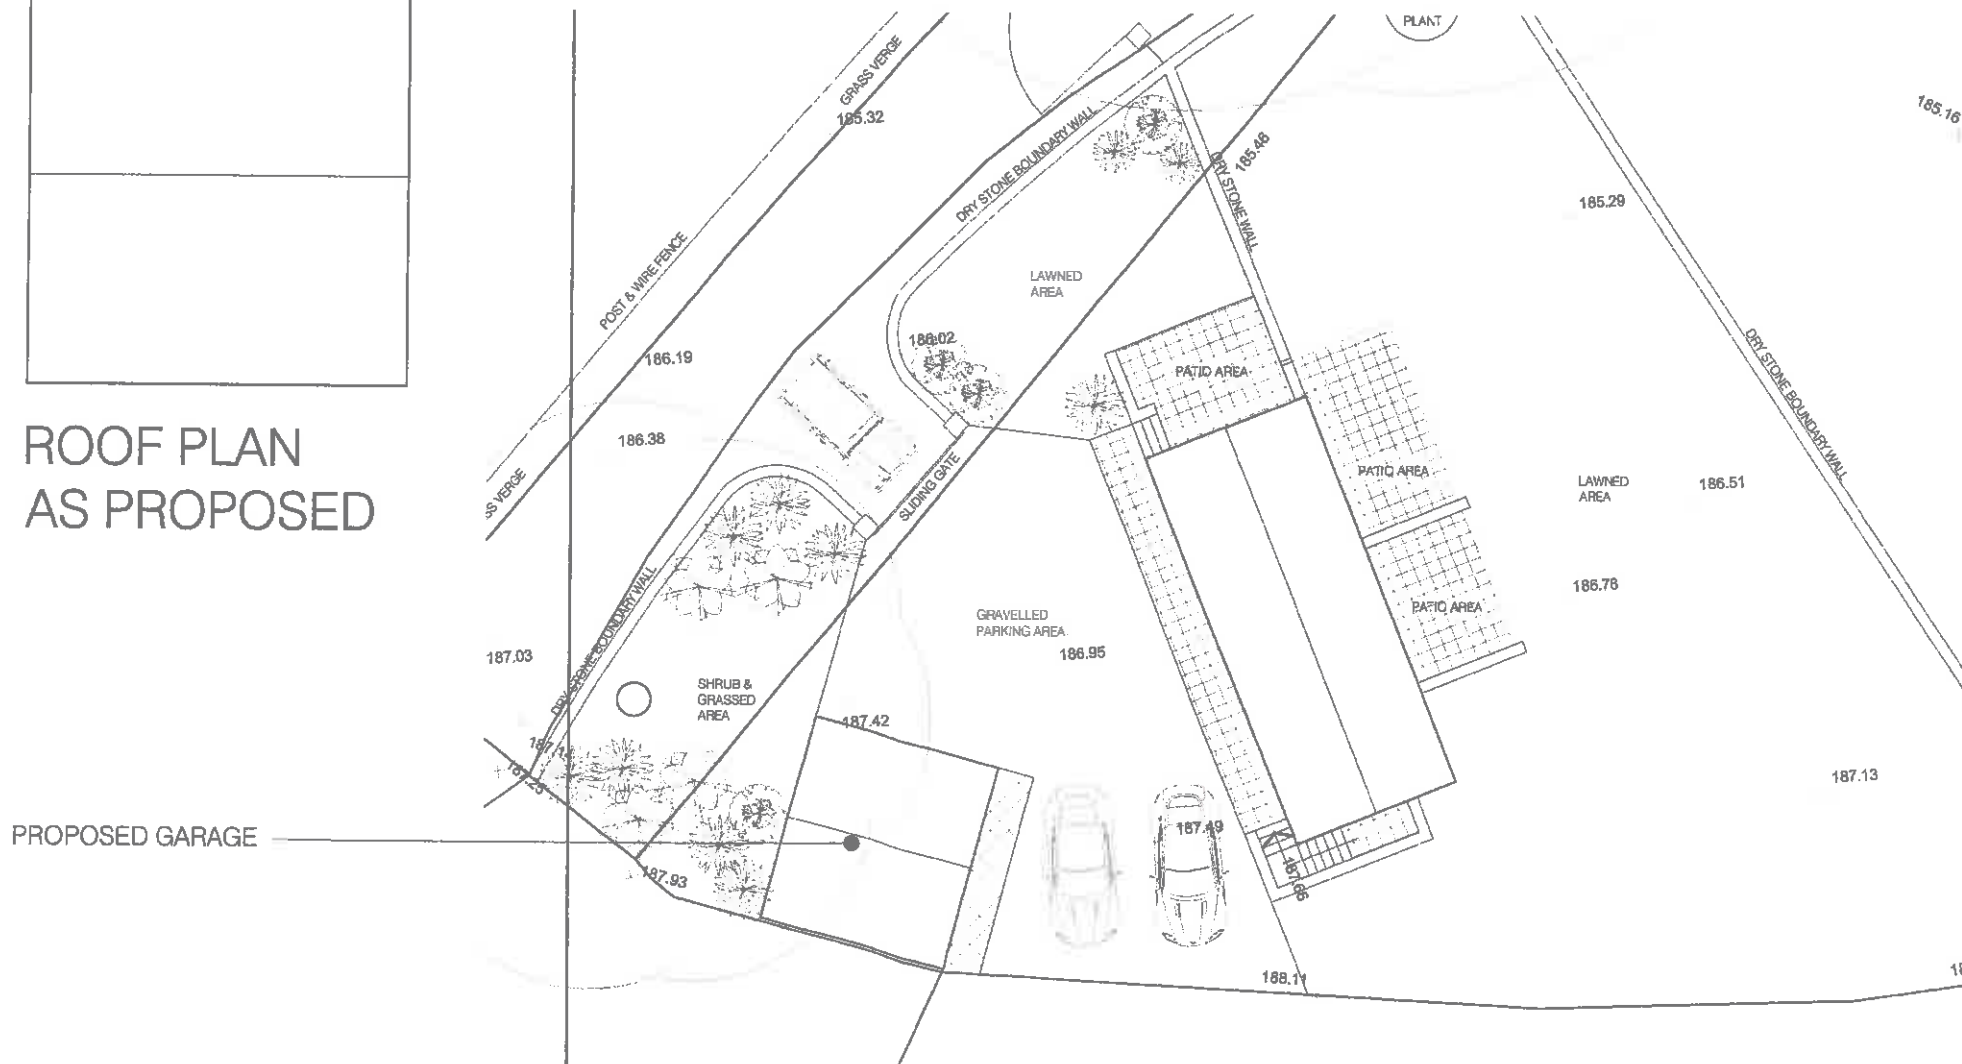

P1 - UP AND OVER DOOR MOVED
TO ONE SIDE TO ALLOW FOR
MOWER STORAGE
revisions

architecturaldrawings Ltd
DESIGN | DEVELOPMENT | BUILDING

44 Park Road, Bamsley, S70 1YE
Tel: 01226 240351
info@architecturaldrawingsltd.co.uk
www.architecturaldrawingsltd.co.uk

REVISIONS
No. | Date |
CLIENT

SHEEP SHEEP BARN

TITLE
PROPOSED GARAGE

DRAWING STATUS
INFORMATION

SCALE 1:100 @ A3
DATE APRIL 2017
JOB NO. 674 DRAWING NUMBER 04 REV P1