




EAST ELEVATION

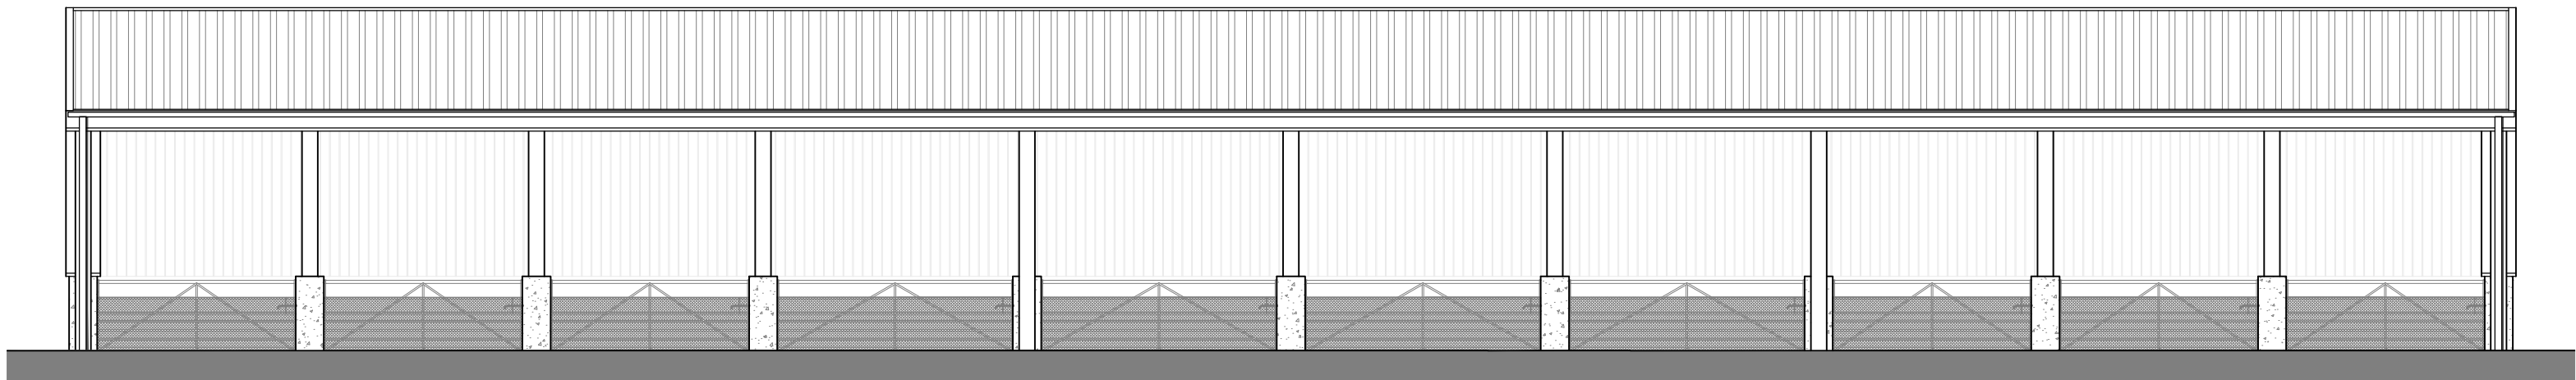

WEST ELEVATION

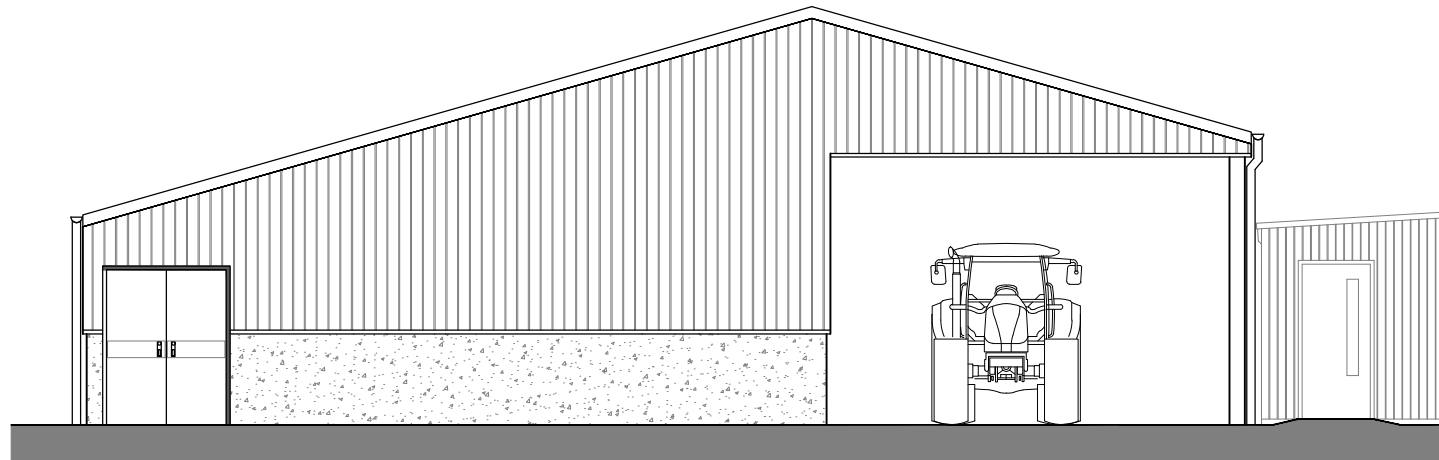

SOUTH ELEVATION

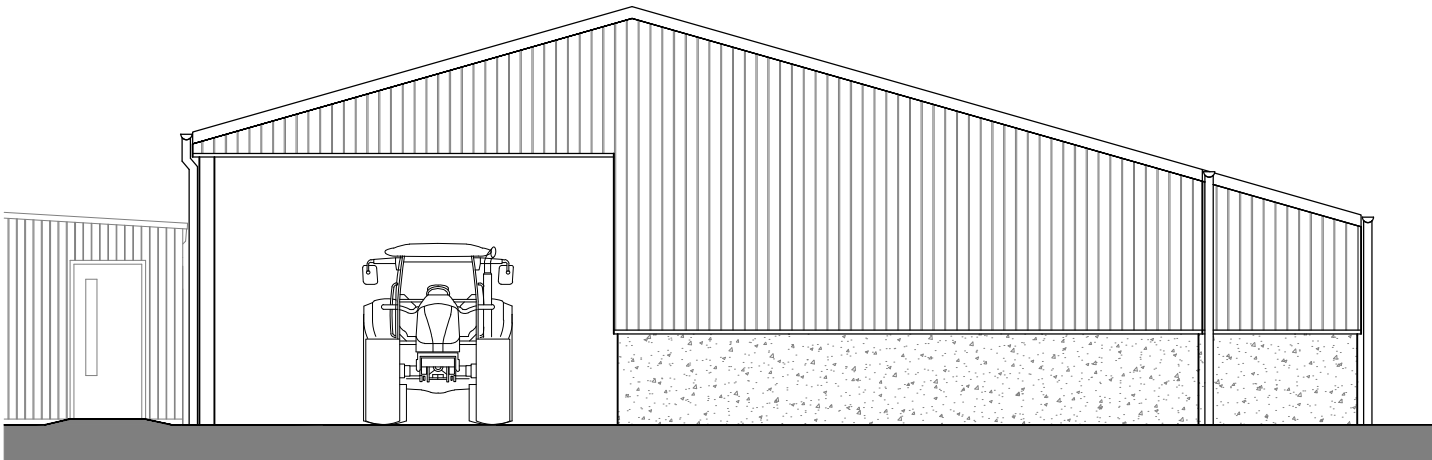

NORTH ELEVATION

Wigfield Farm, Barnsley Animal Shed - Phase 2 Works

GENERAL NOTES

Do NOT scale from this drawing. Use dimensions illustrated only. All dimensions and levels are in millimeters. All dimensions and levels shall be verified on site before proceeding with works. The Architect must be notified of any discrepancy.

This drawing is the property of Stem Architects Ltd. Copyright is reserved by them and the drawing issued on the condition that it is not copied, reproduced, retained or disclosed to any unauthorised person, either wholly or in part without the consent in writing of Stem Architects Ltd

A	Additional bay added	16/02/21	BSC
	Description	Date	Drwn

CLIENT	Barnsley College
ADDRESS	Church Street
	Barnsley
	South Yorkshire

stem

Architects Ltd

22 Brayford Wharf North
Lincoln
LN1 1BN
E info@stemarchitects.co.uk
T +44 (0)1522 515900
stemarchitects.co.uk
LincolnHull

PROJECT.	Wigfield Farm, Barnsley
No.	COM_534
DWG TITLE.	Animal Shed GA Elevations
DWG No.	2240
REV	A
DRWN BY.	BSC
CHECKED BY.	MT
SCALE.	A2@ 1:100
DATE	01/02/22
STATUS.	Construction