
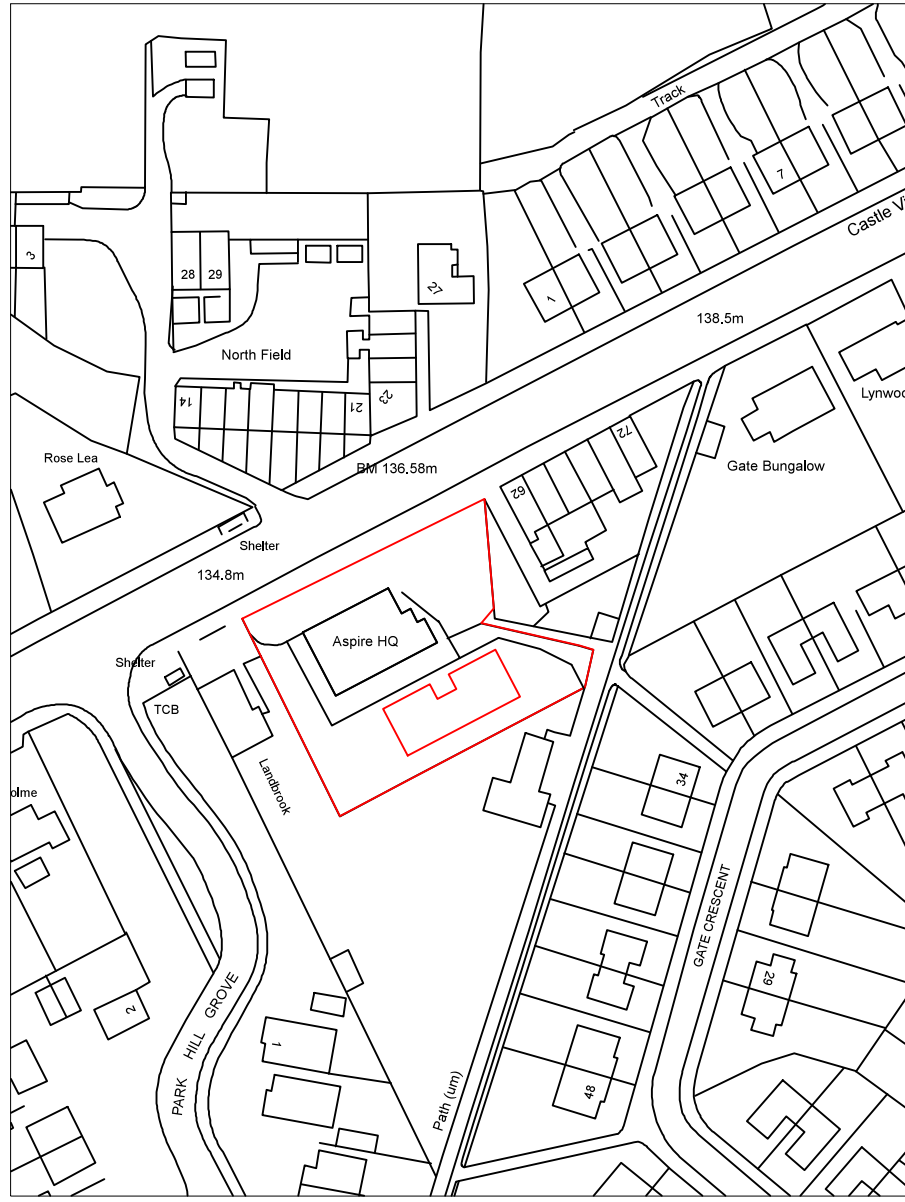



Drawing No.	Rev No.
MDC004 -001	

DO NOT SCALE: Contractor to check all dimensions and report any omissions or errors

NOTES

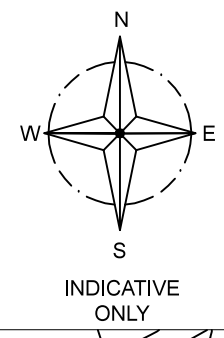

LOCATION PLAN
SCALE 1:1250 AT A3

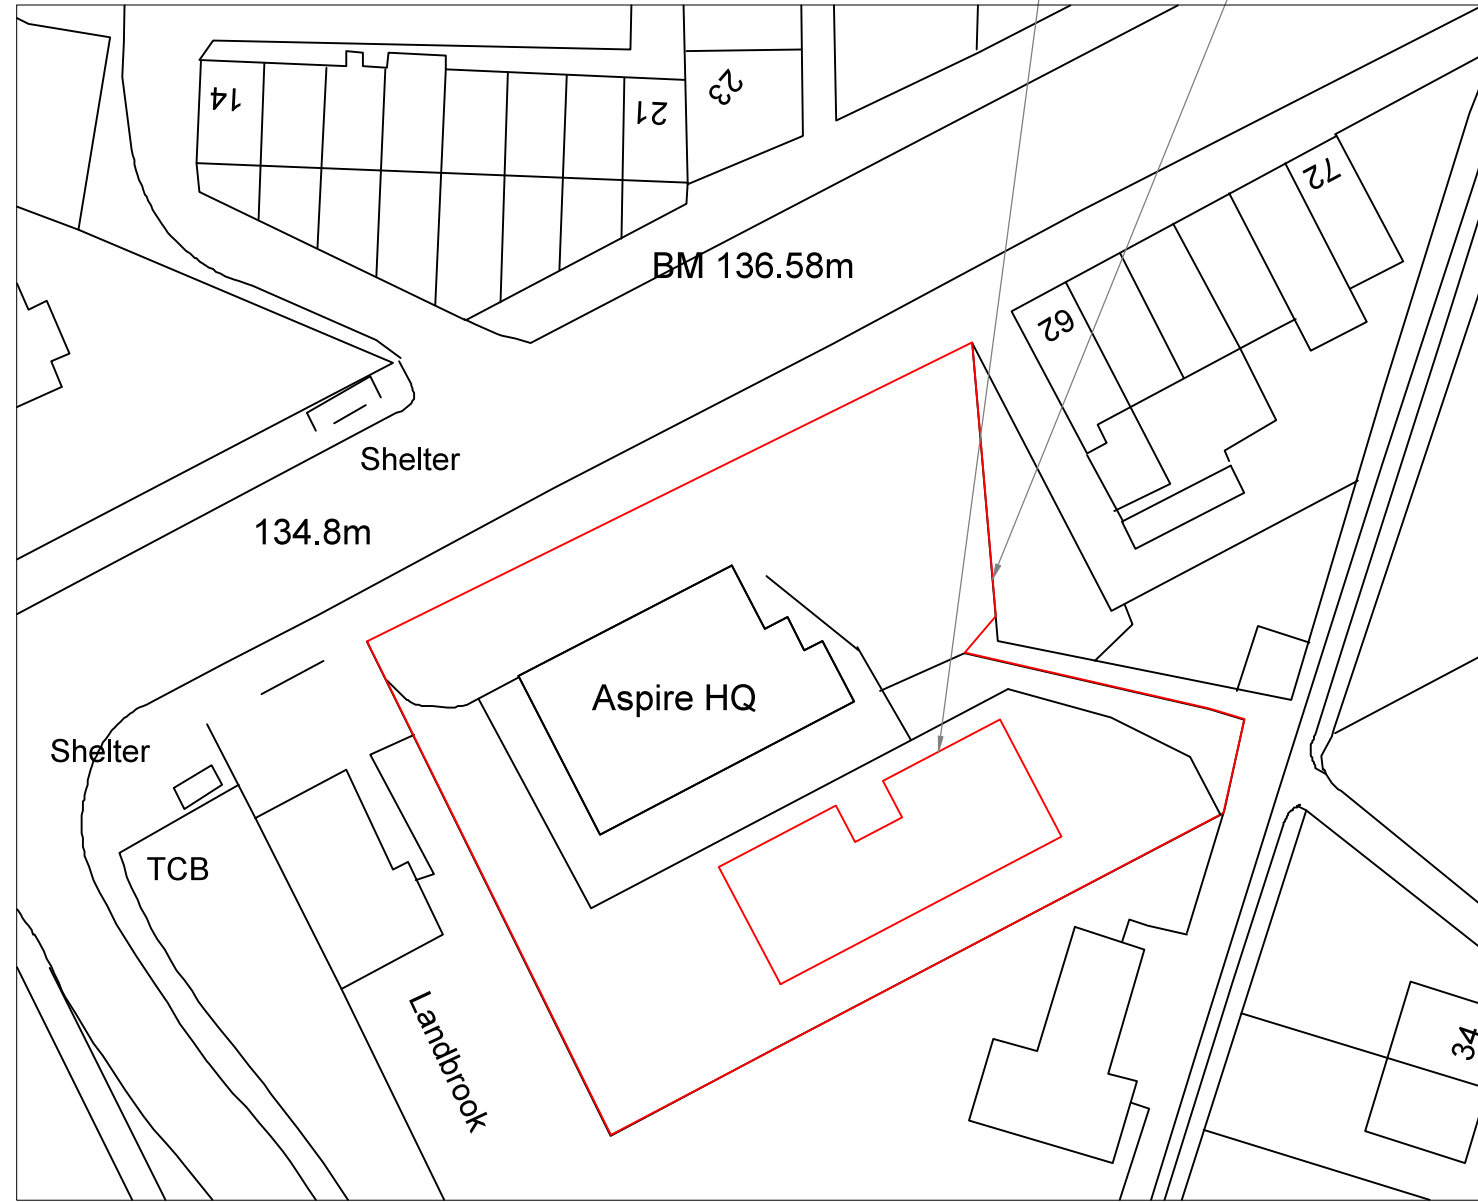

SITE PLAN
SCALE 1:500 AT A3

Rev	Description	By	Chk	App	Date

JRB DESIGNS Ltd
1 Saville Road
Cudworth
Barnsley
S72 8LT
Tel: 01226 383542
Fax: 01226 380078
Mob: 07970 541192
Email: john@jrbdesigns.co.uk
This drawing is copyright. © jrbdesigns Ltd.

Client
**ASPIRE IN THE COMMUNITY
RUSHBROOK HOUSE
ROYD STREET
HUDDERSFIELD**

Drawing Title
SITE PLANS

Address
**THE GATE INN
BARNESLEY ROAD
DODWORTH
BARNESLEY**

Project Title:
NEW ANNEX

Purpose of Issue:
PLANNING

Drawing Status
FIRST ISSUE

Scale at A3 AS SHOWN	Drawn By JRB	Date 06/10/2017
Checked By	Date 06/10/2017	Approved By Date 06/10/2017

Project No. MDC004	Drawing No. 001	Revision
------------------------------	---------------------------	----------

APPROVAL INFORMATION TENDER CONTRACT CONSTRUCTION