



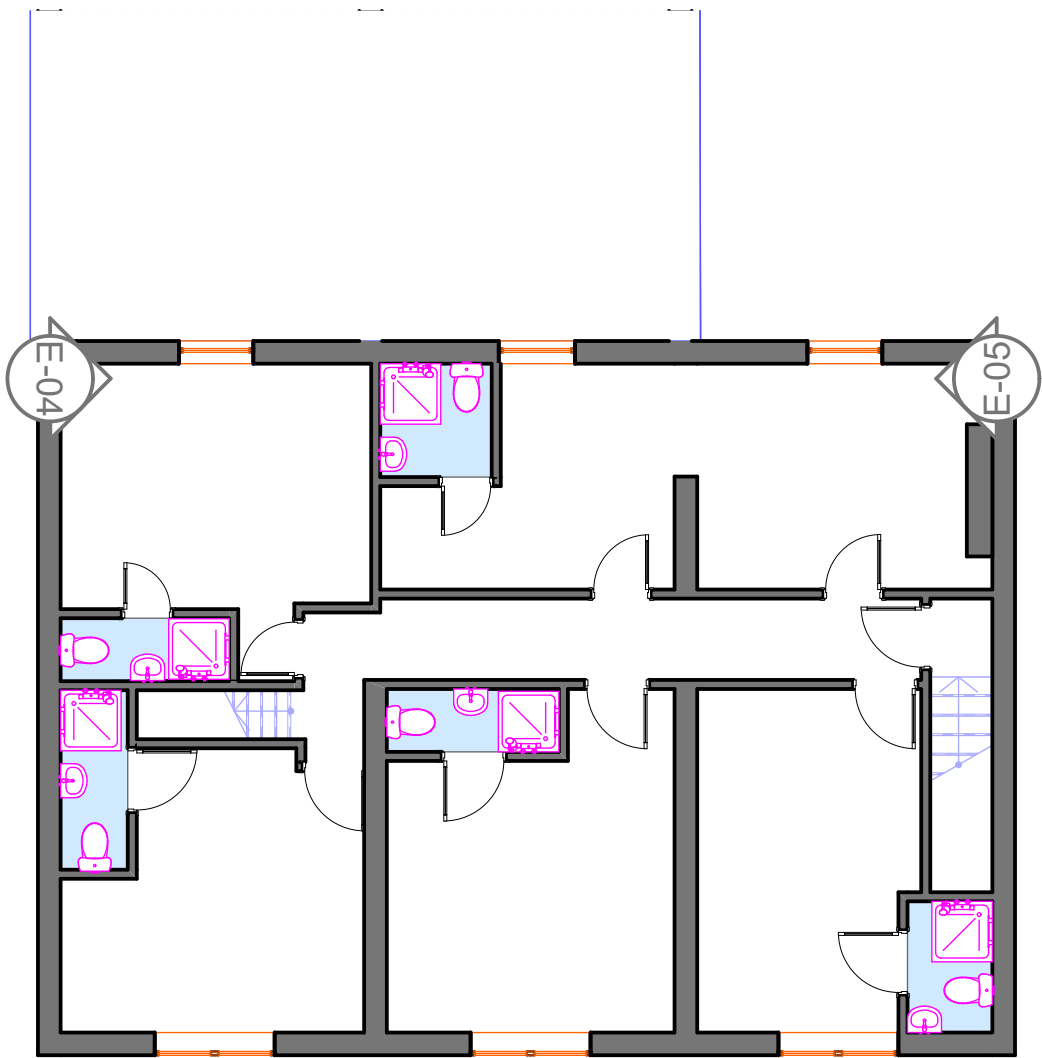

2
-
Existing First Floor Plan
1:100

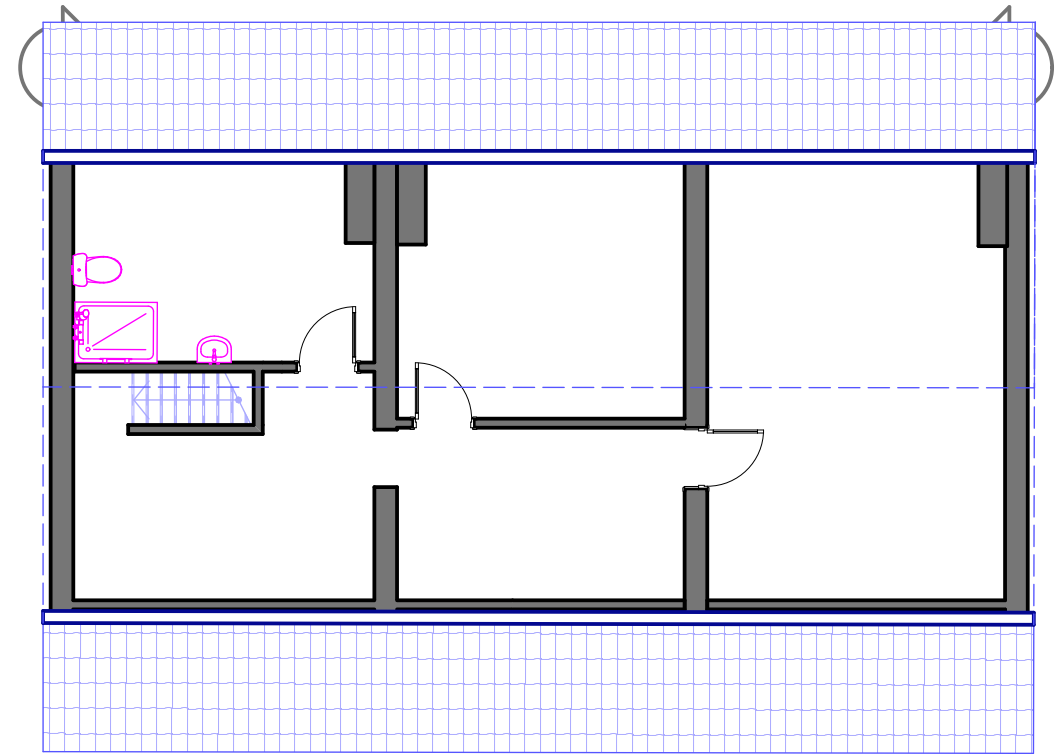

1
-
Existing Second Floor Plan
1:100

SCALE 1:100
0 3000 6000 9000mm

All Dimensions subject to verification on site.
Do Not Scale From Paper Drawings.
(If in doubt refer to the Architect)

Rev	Change	Date

RIBA
Chartered Practice

. - 417.01.4 - Existing First Floor / Second Floor Plan

Subject to Planning / Building Control Approval

Eznat - architecture | development | +44 (0) 1482 77 80 50 | enquiry@eznat.co.uk | DRAWN/CHECKED BY #CAD Technician/Full Name/JS | Date: 27/07/2026 | REV

eznat

Eznat - architecture | development
One Business Village, Emily Street, Hull
HU9 1ND

CLIENT CO.	#Client Full Name	DRAWING NO.	417.01.4
CLIENT ADDRESS	<CLIENT_ADDRE SS>	LAYOUT TITLE.	Existing First Floor / Second Floor Plan
PROJECT NAME.		REVISION	1
		SCALE.	1:100